



PLAN VIEW

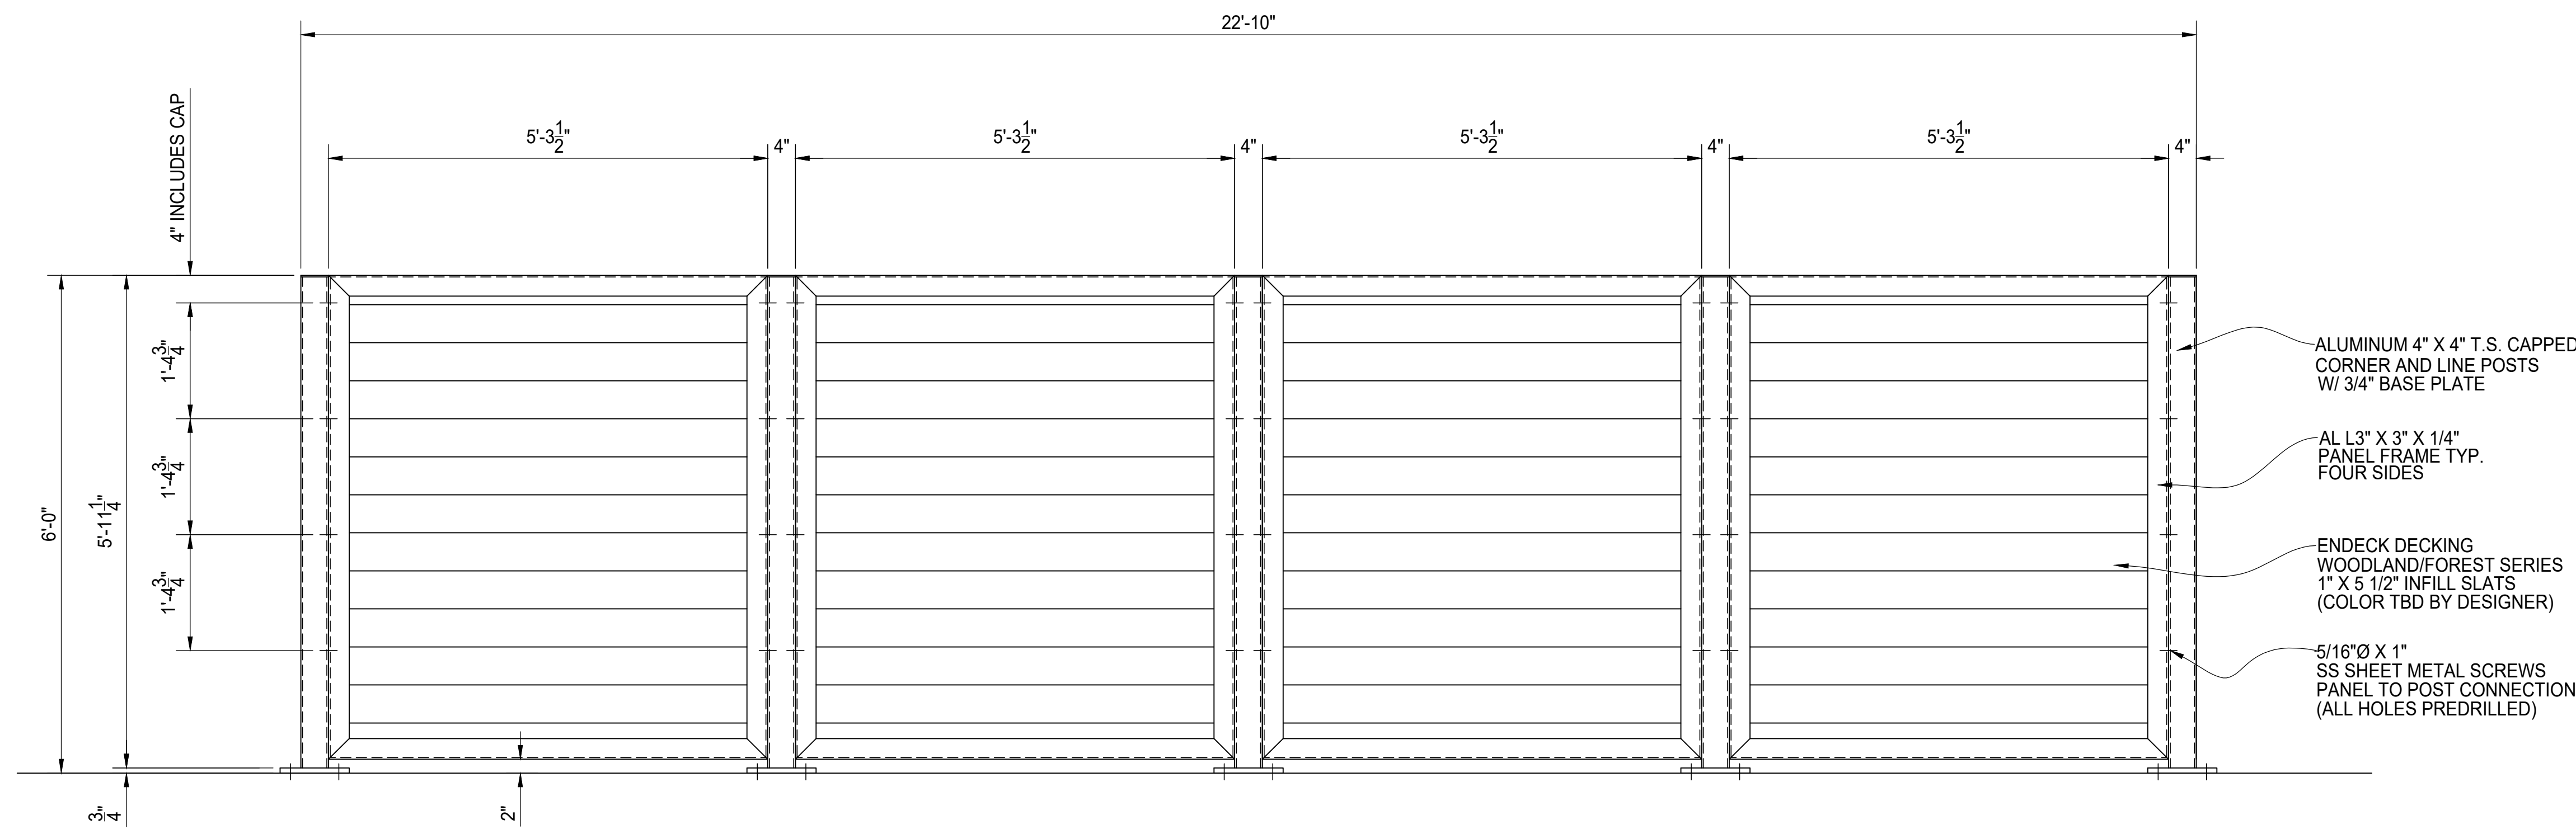

A REAR ELEVATION VIEW

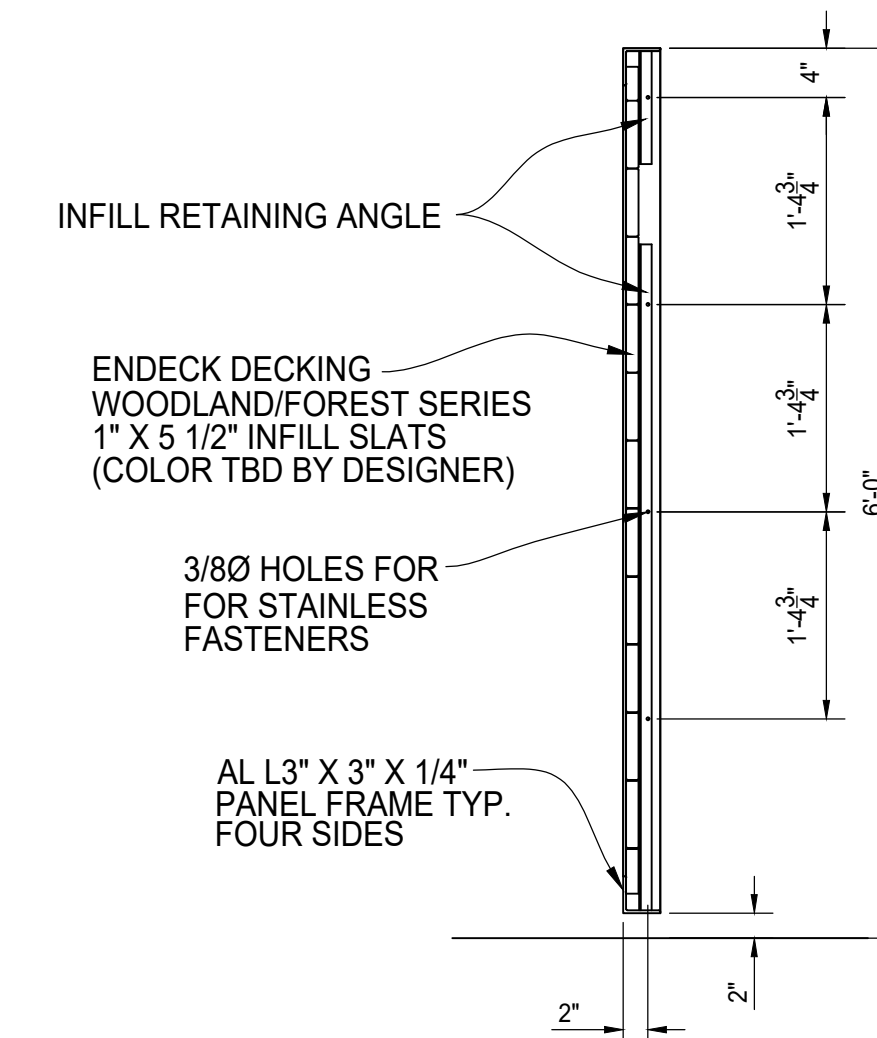

TYPICAL PANEL SECTION



AUGUSTUS COMPOSITE
DUMPSTER ENCLOSURE
6' TALL STANDARD DOUBLE BAY
REAR ELEVATION

AMERICAN FENCE PROJECT # REFERENCE JOB #	CLIENT PROJECT #
CHKD BY:	SCALE: N.T.S. DRAWN BY: AF DATE: 02/09/2018 REV: SHEET # 04