



PLAN VIEW

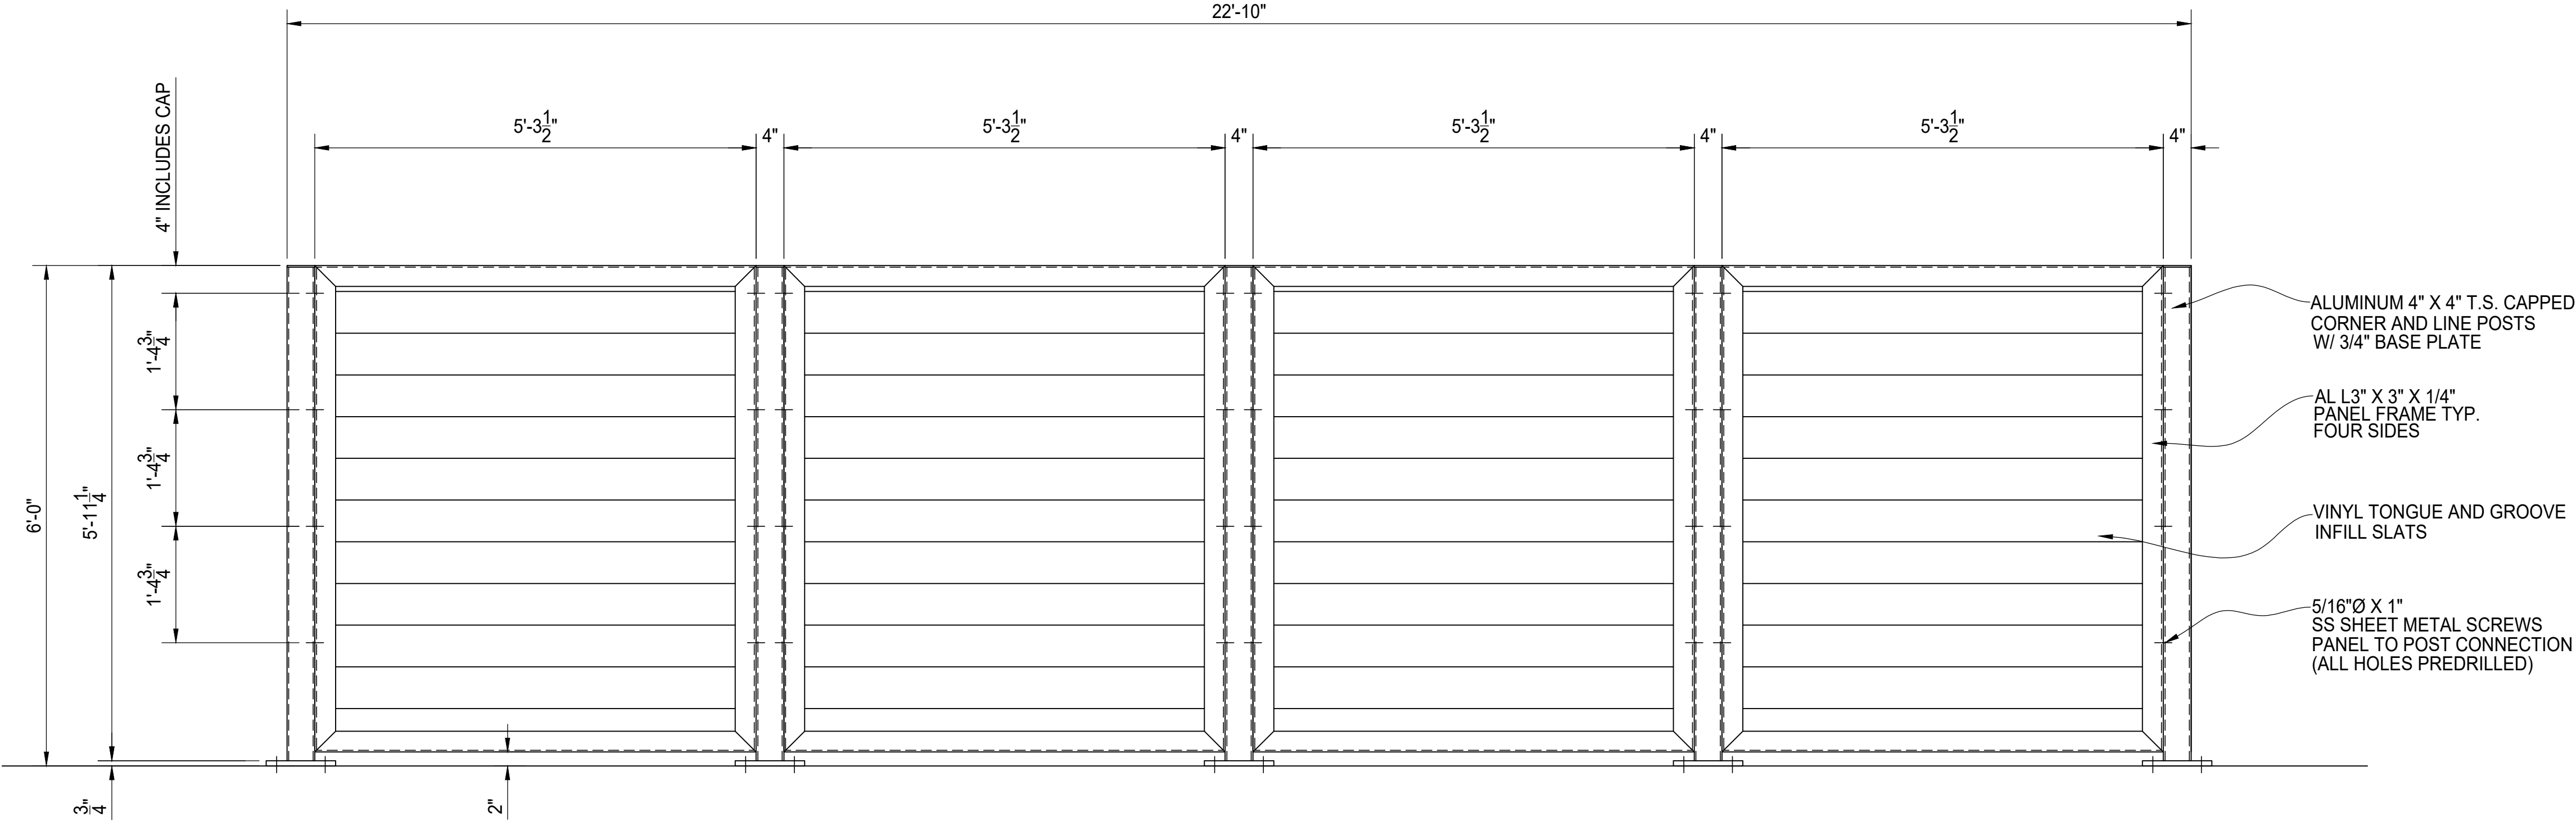

A REAR ELEVATION VIEW

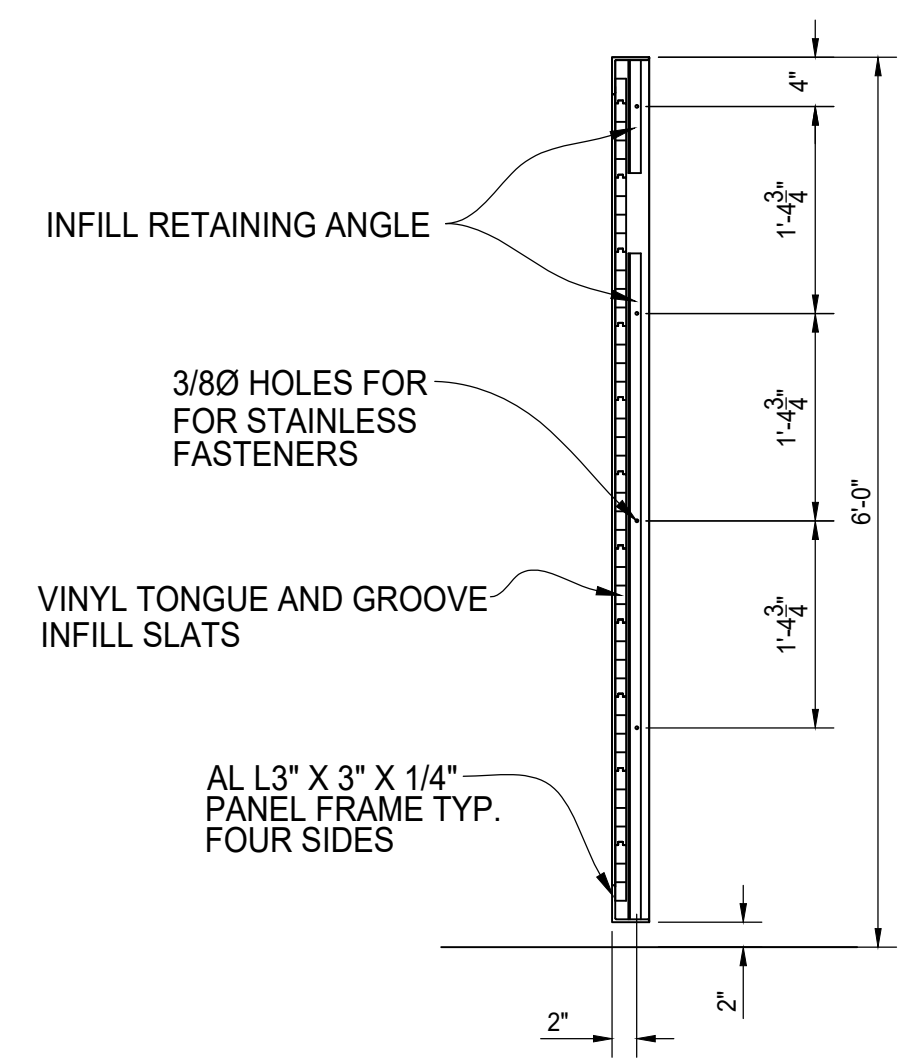

TYPICAL PANEL SECTION

AUGUSTUS VINYL
DUMPSTER ENCLOSURE
6' TALL STANDARD DOUBLE BAY
REAR ELEVATION

AMERICAN FENCE PROJECT # REFERENCE JOB #	CLIENT PROJECT #
CHKD BY:	SCALE: N.T.S.
DRAWN BY: AF	DATE: 02/09/2018
REV	SHEET # 04