


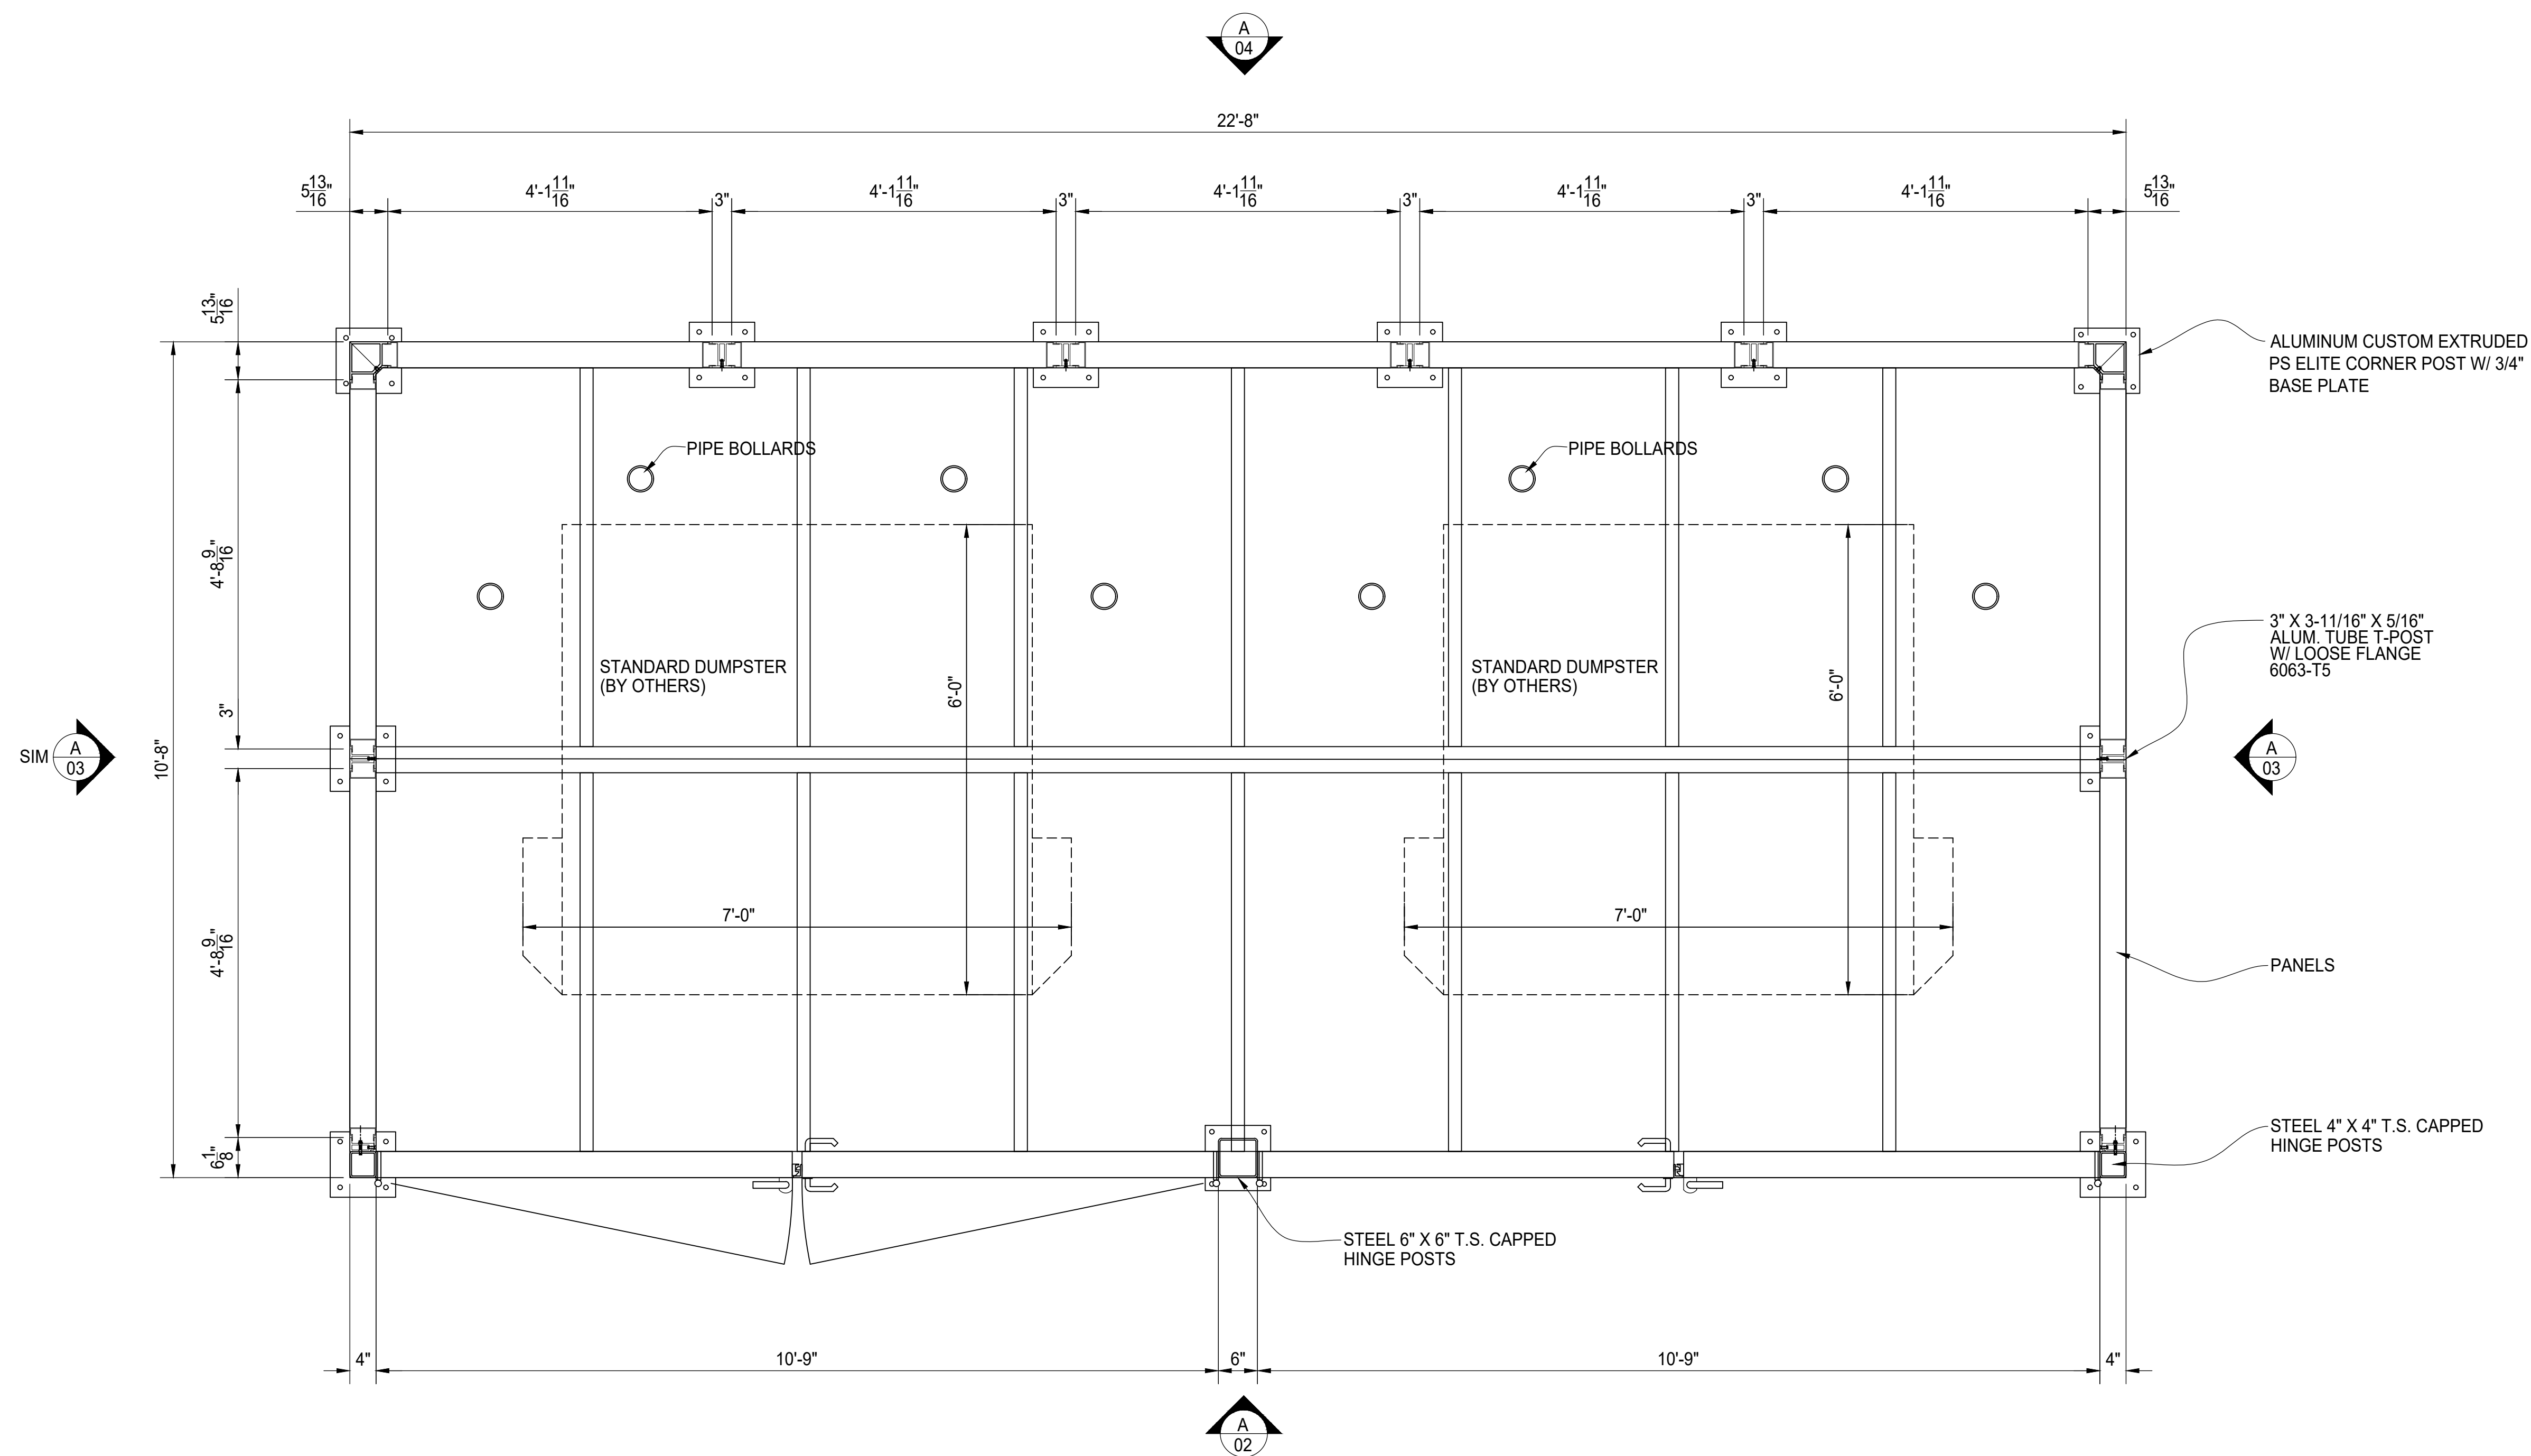




PLAN VIEW @ DUMPSTER ENCLOSURE



PalmSHIELD

PALMSHIELD ELITE ~ PATENT PENDING
DOUBLE DUMPSTER ENCLOSURE COVER
SOLID ALUMINUM PLANK W/ TRANSOM
PLAN VIEW

PALMSHIELD PROJECT #	PS25-0002	CLIENT	
REFERENCE		PROJECT #	
JOB #		RETURN BY	
CHKD BY: AF	TL	DATE	
SCALE: 3/4" = 1'-0"		DRAWN BY: PB	
		DATE: 09/17/2025	
		REV	
		SHEET #	01

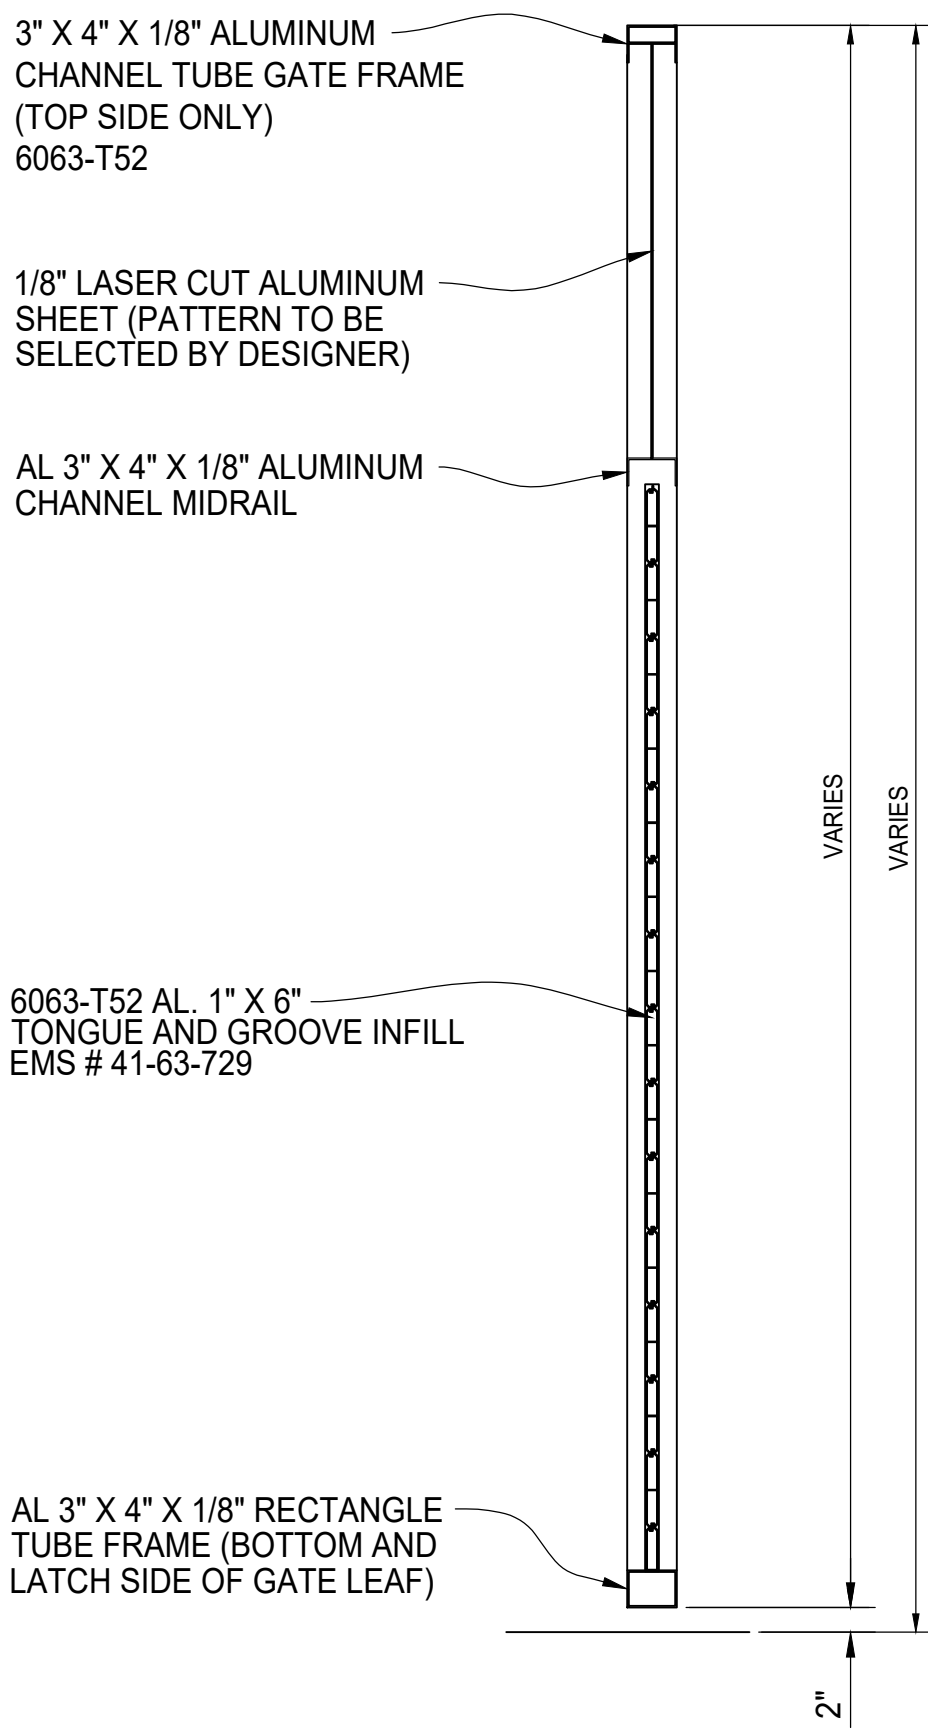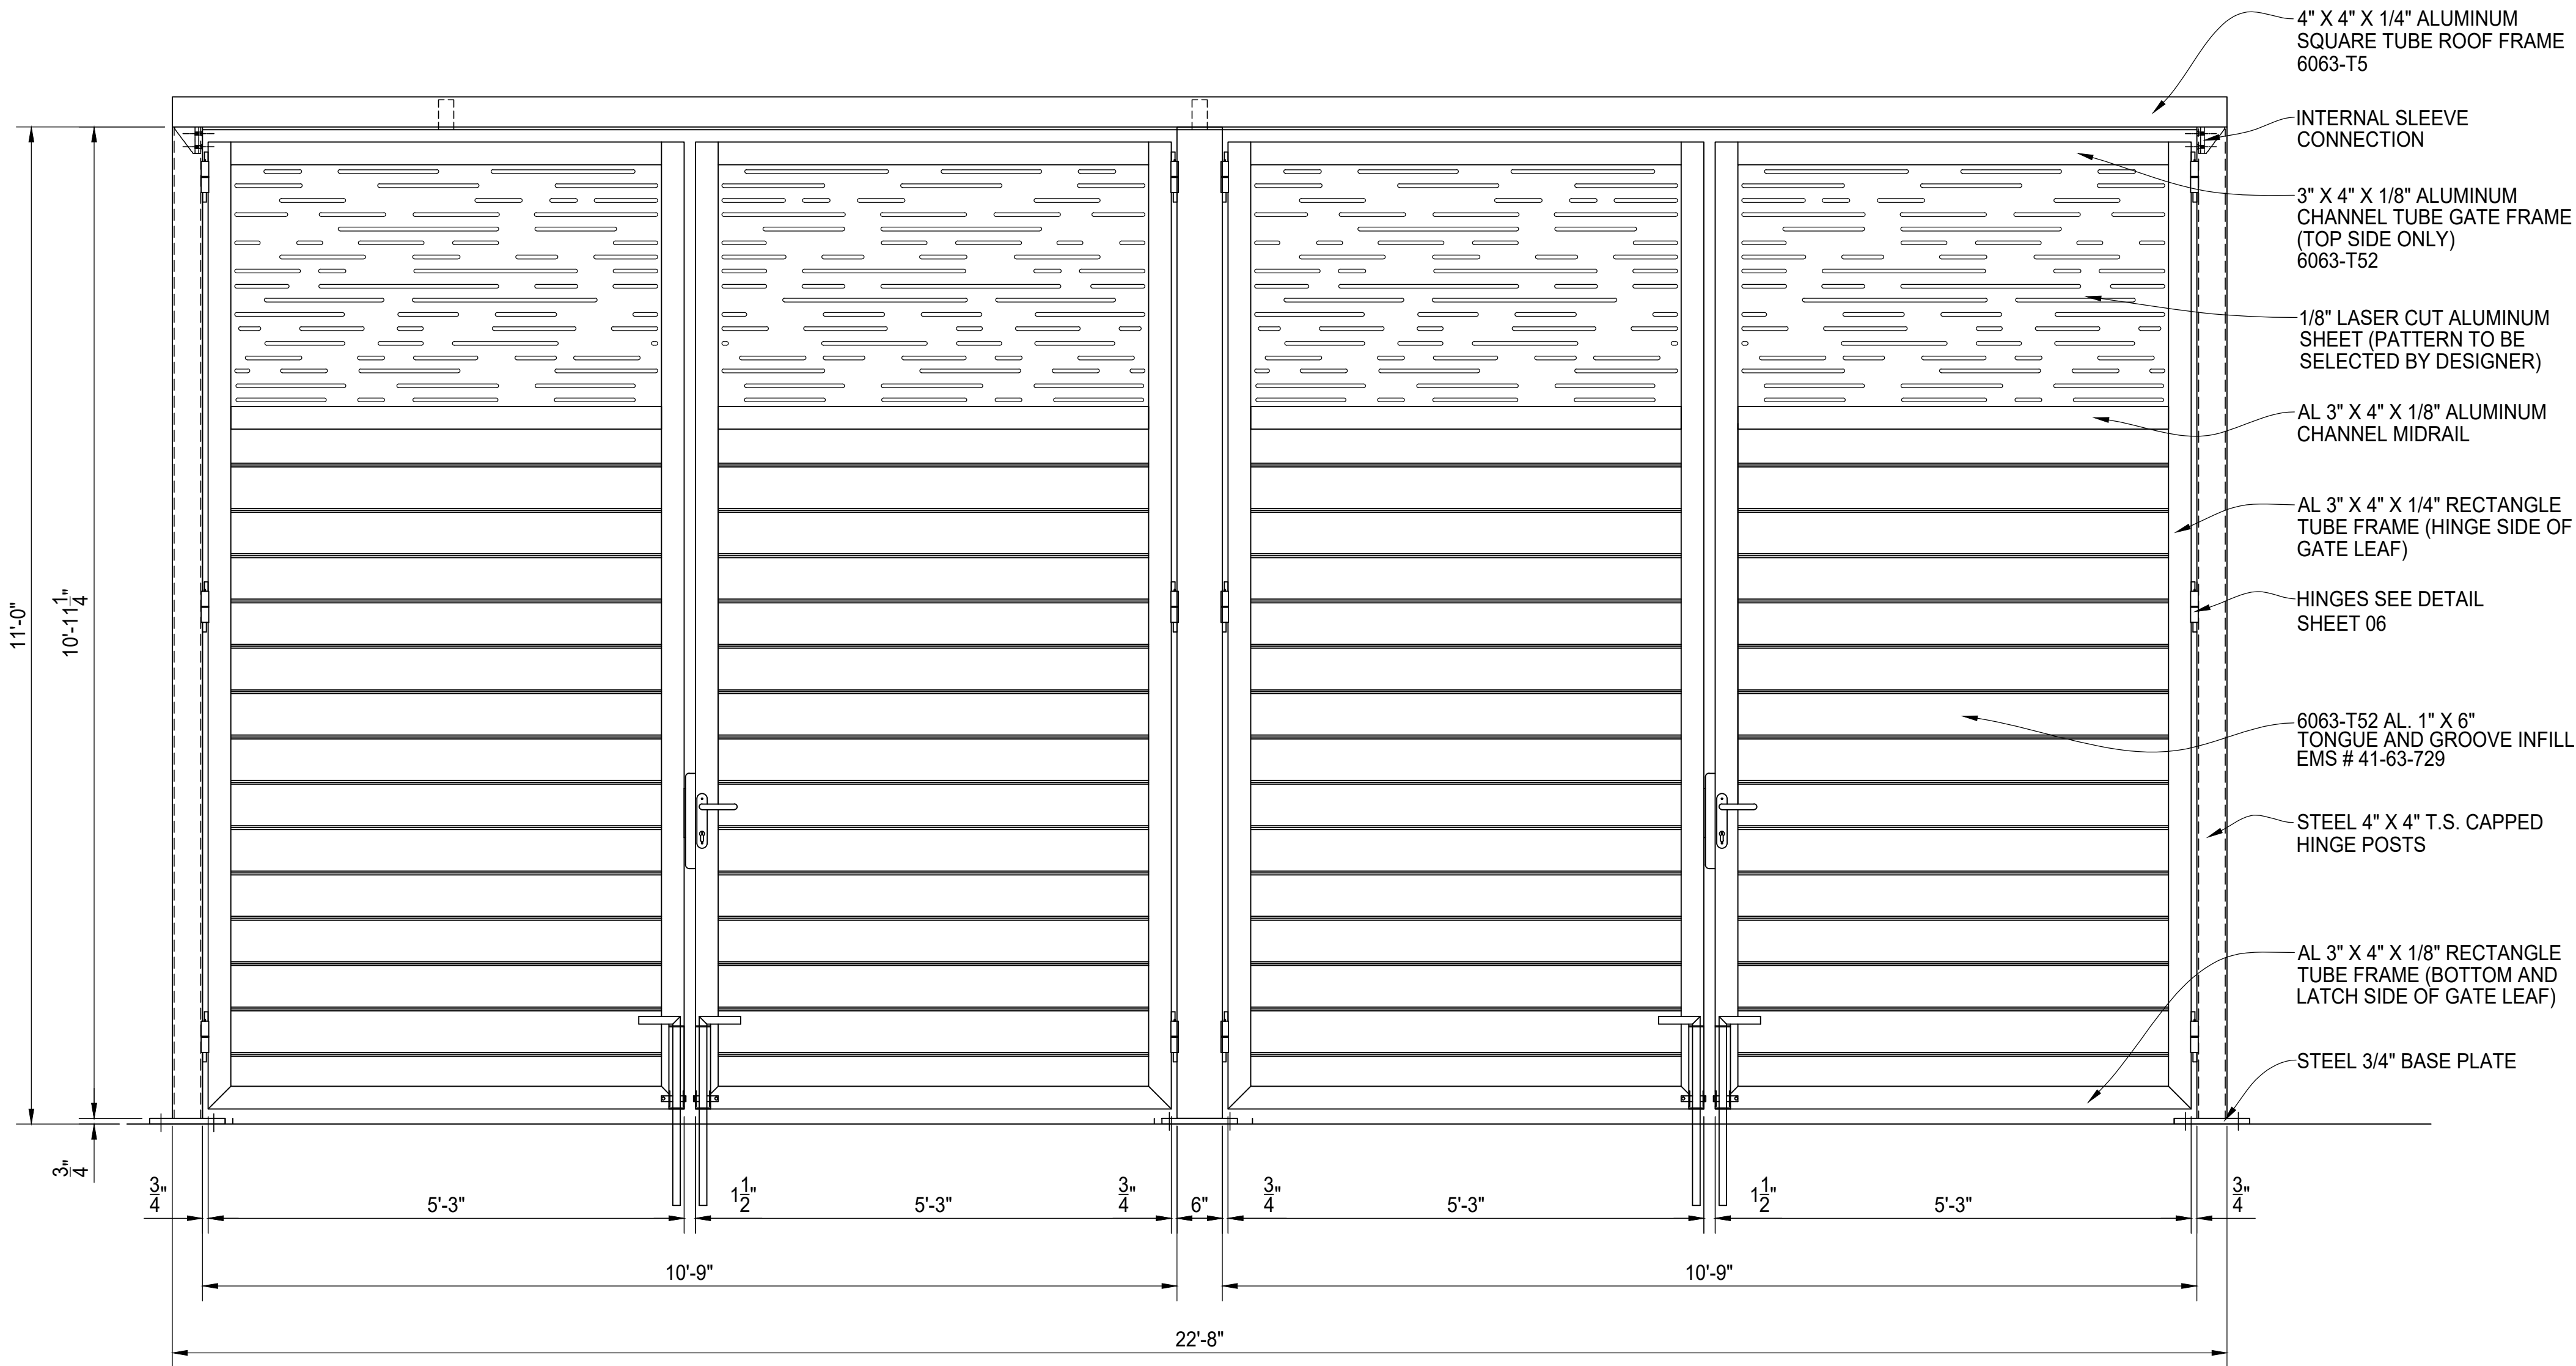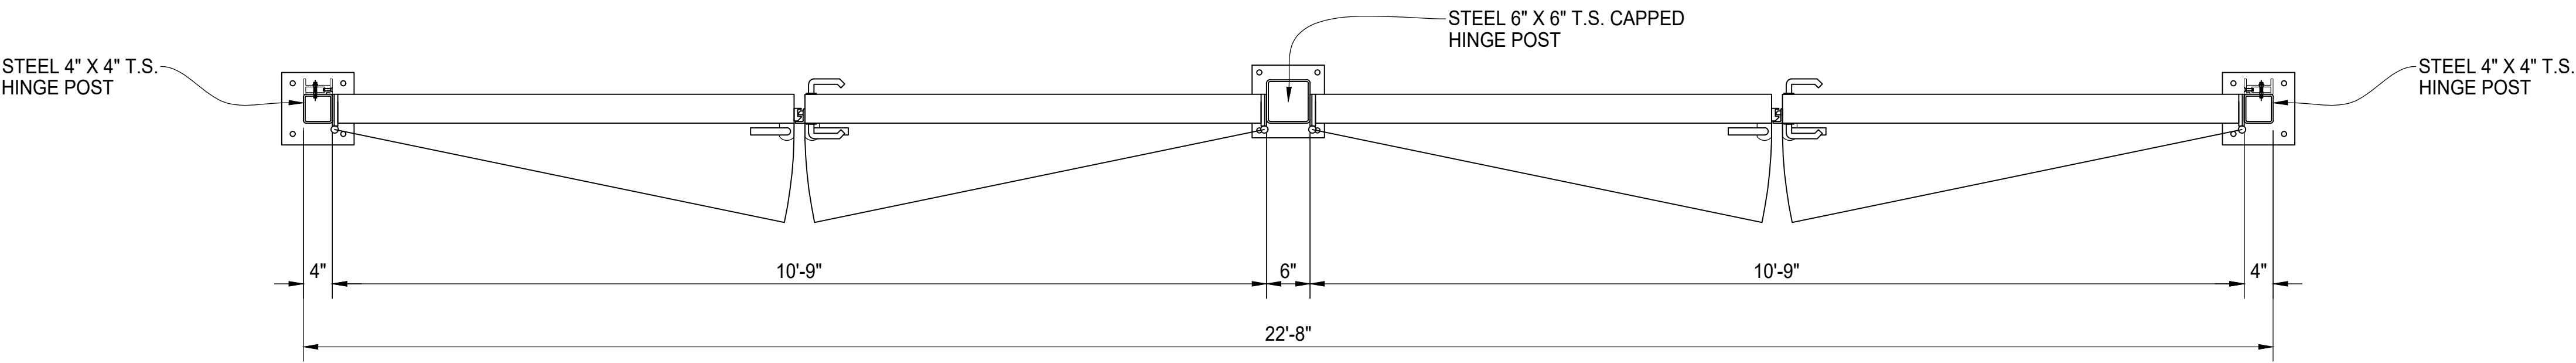

TYPICAL GATE SECTION


A GATE ELEVATION VIEW
SEE SHEET 05 FOR HINGE, LATCH
AND DROP ROD DETAILS




PalmSHIELD


PALMSHIELD ELITE ~ PATENT PENDING
DOUBLE DUMPSTER ENCLOSURE COVER
SOLID ALUMINUM PLANK W/ TRANSOM
DOUBLE DRIVE GATE ELEVATION

PALMSHIELD PROJECT #	PS25-0002	CLIENT	
REFERENCE		RETURN BY	
DATE		DATE	
CHKD BY: AF	TL	SCALE: 3/4" = 1'-0"	DRAWN BY: PB
		DATE: 09/17/2025	REV .
			SHEET # 02

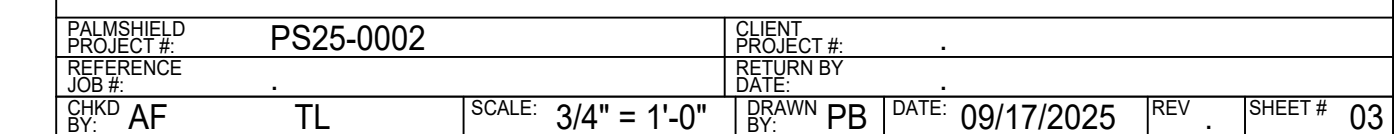

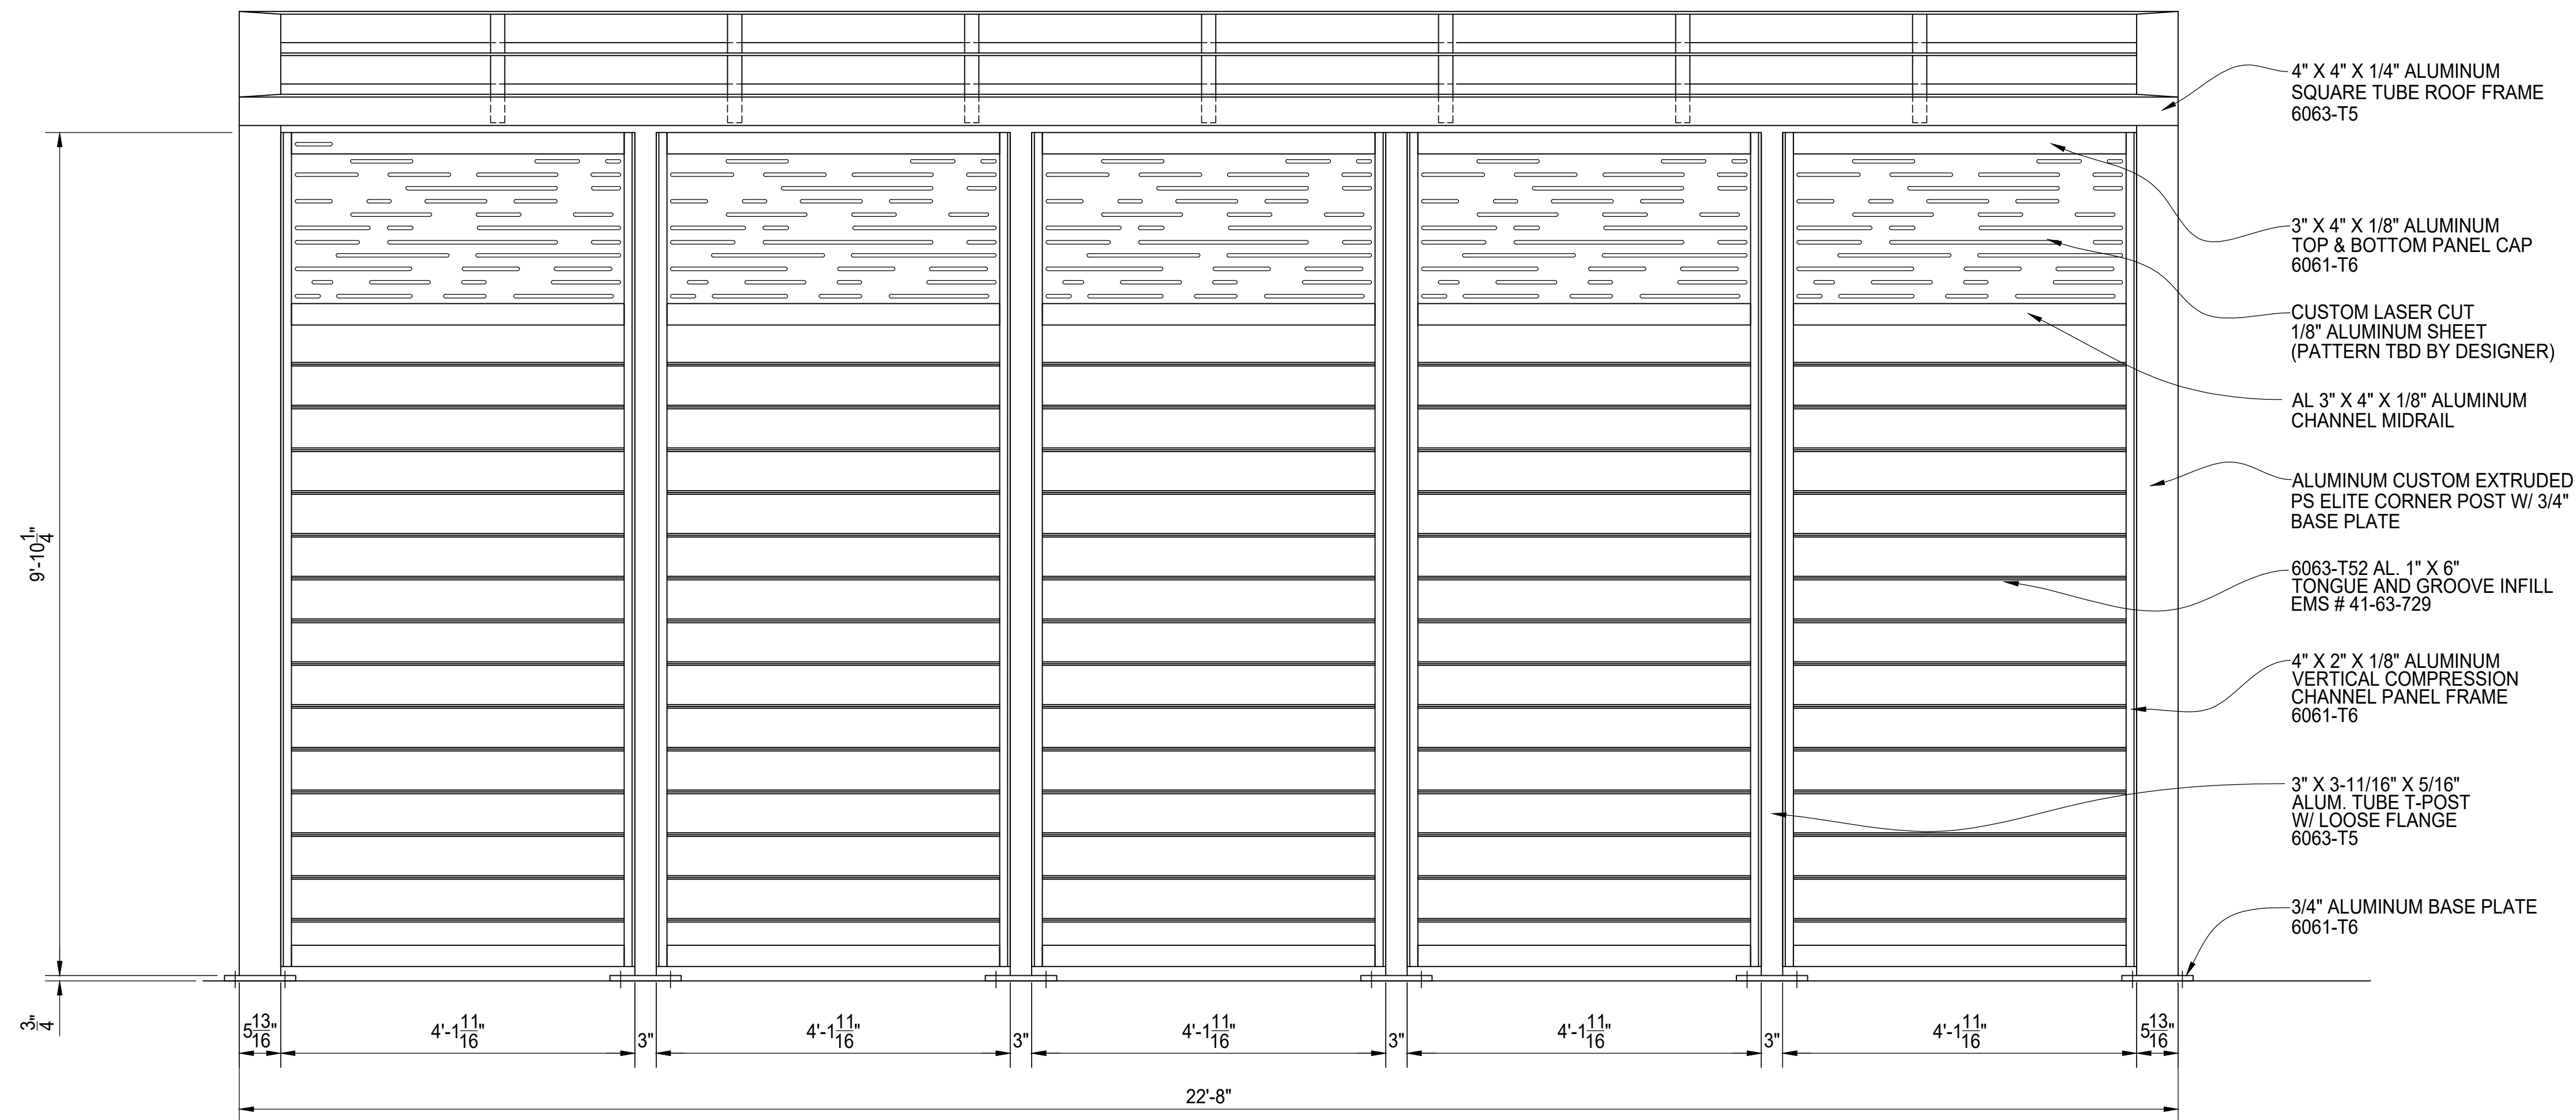


A REAR ELEVATION VIEW

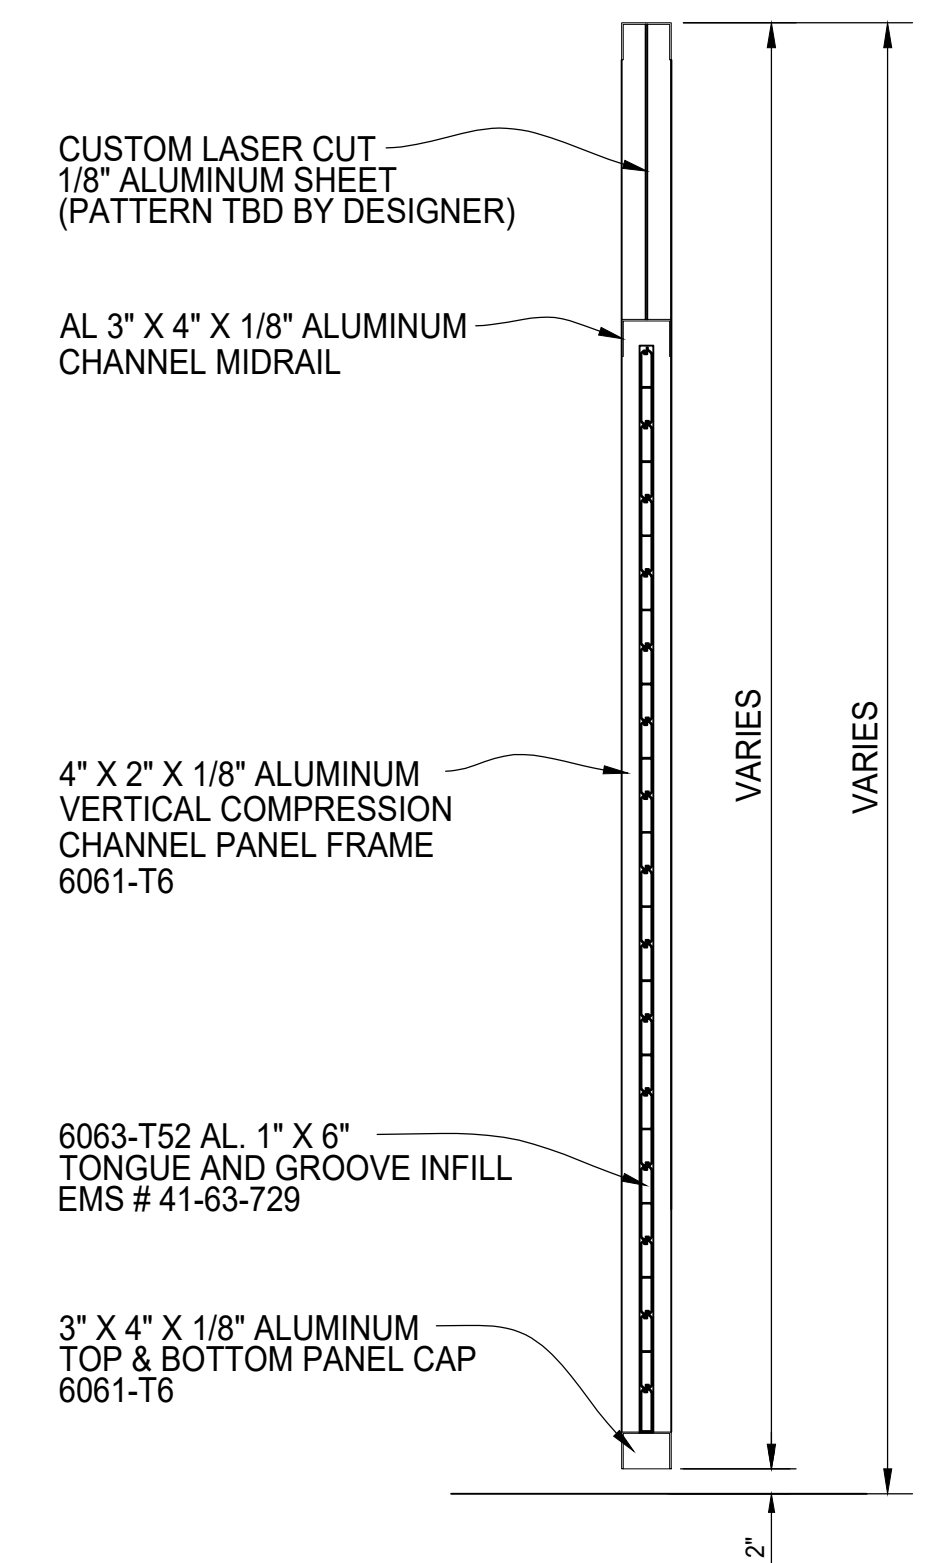


TYPICAL PANEL SECTION

PALMSHIELD ELITE ~ PATENT PENDING
DOUBLE DUMPSTER ENCLOSURE COVER
SOLID ALUMINUM PLANK W/ TRANSOM
PANEL ELEVATION

PALMSHIELD PROJECT #	PS25-0002	CLIENT PROJECT #	
REFERENCE JOB #		RETURN BY DATE	
CHKD BY: AF	TL	DRAWN BY: PB	DATE: 09/17/2025
SCALE: 3/4" = 1'-0"		REV	SHEET # 04

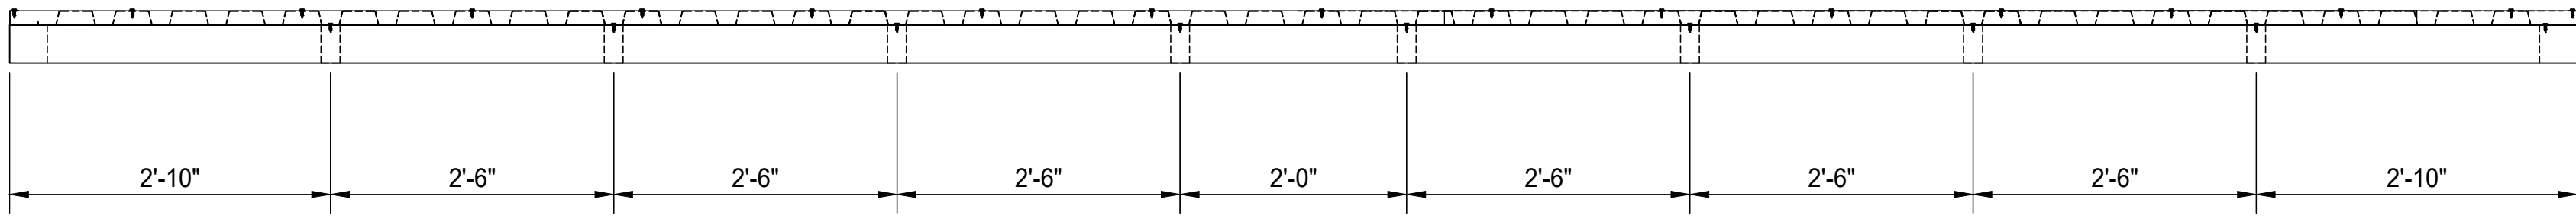


ROOF FRAME ELEVATION VIEW

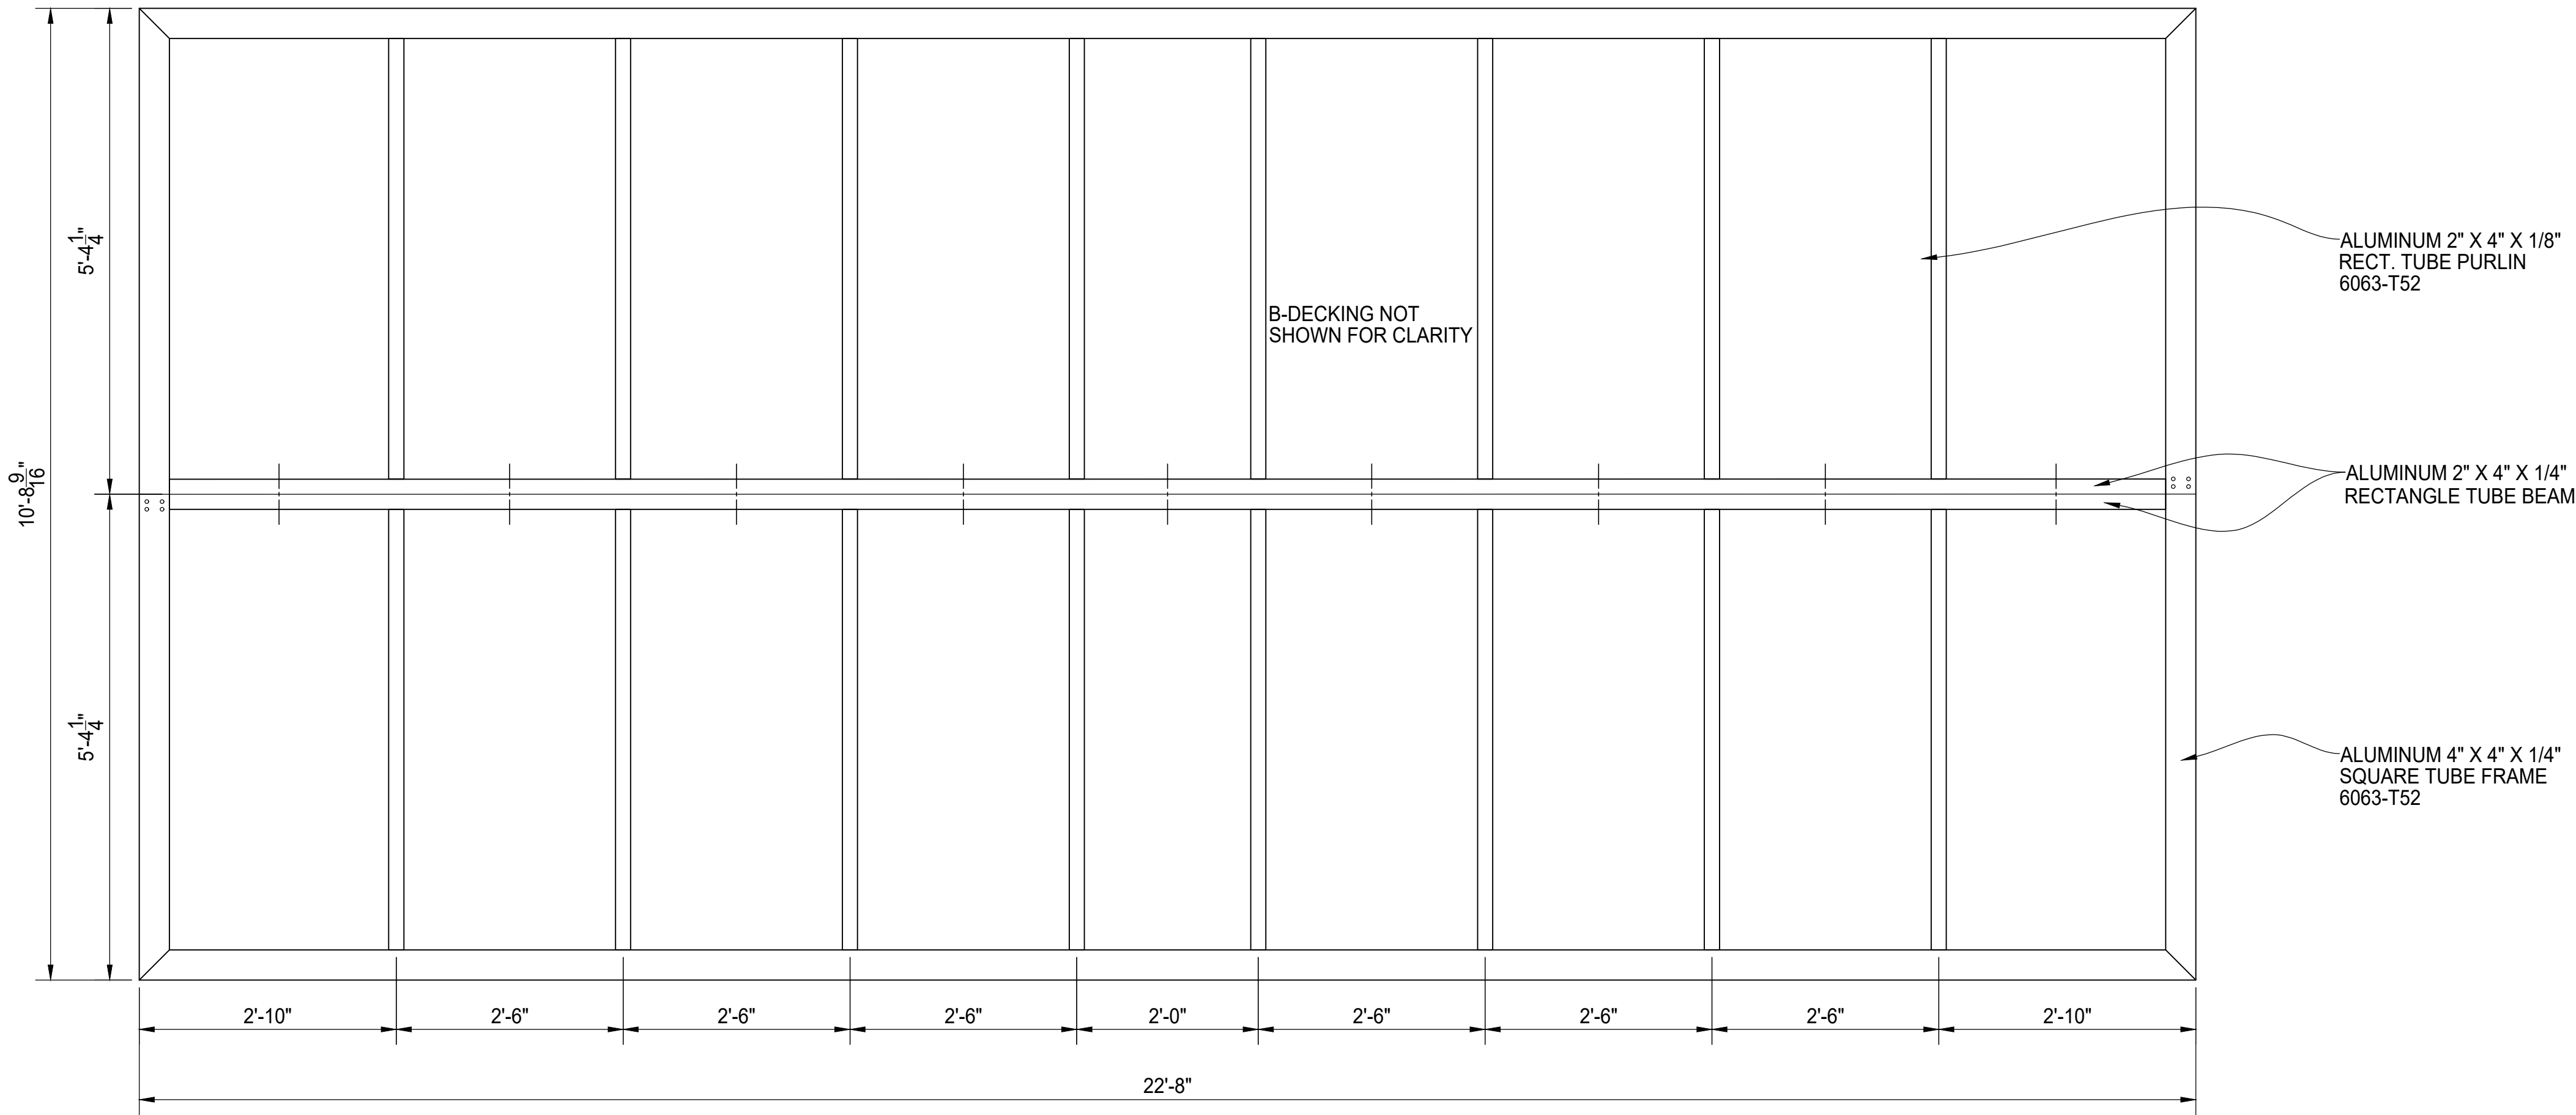



A ROOF FRAME PLAN VIEW

PALMSHIELD ELITE ~ PATENT PENDING
DOUBLE DUMPSTER ENCLOSURE COVER
SOLID ALUMINUM PLANK W/ TRANSOM
ROOFTOP FRAME DETAILS


PALMSHIELD	PS25-0002	CLIENT				
PROJECT #		PROJECT #				
REFERENCE		RETURN BY				
JOB #		DATE				
CHKD BY: AF	TL	SCALE: 3/4" = 1'-0"	DRAWN BY: PB	DATE: 09/17/2025	REV: .	SHEET # 05

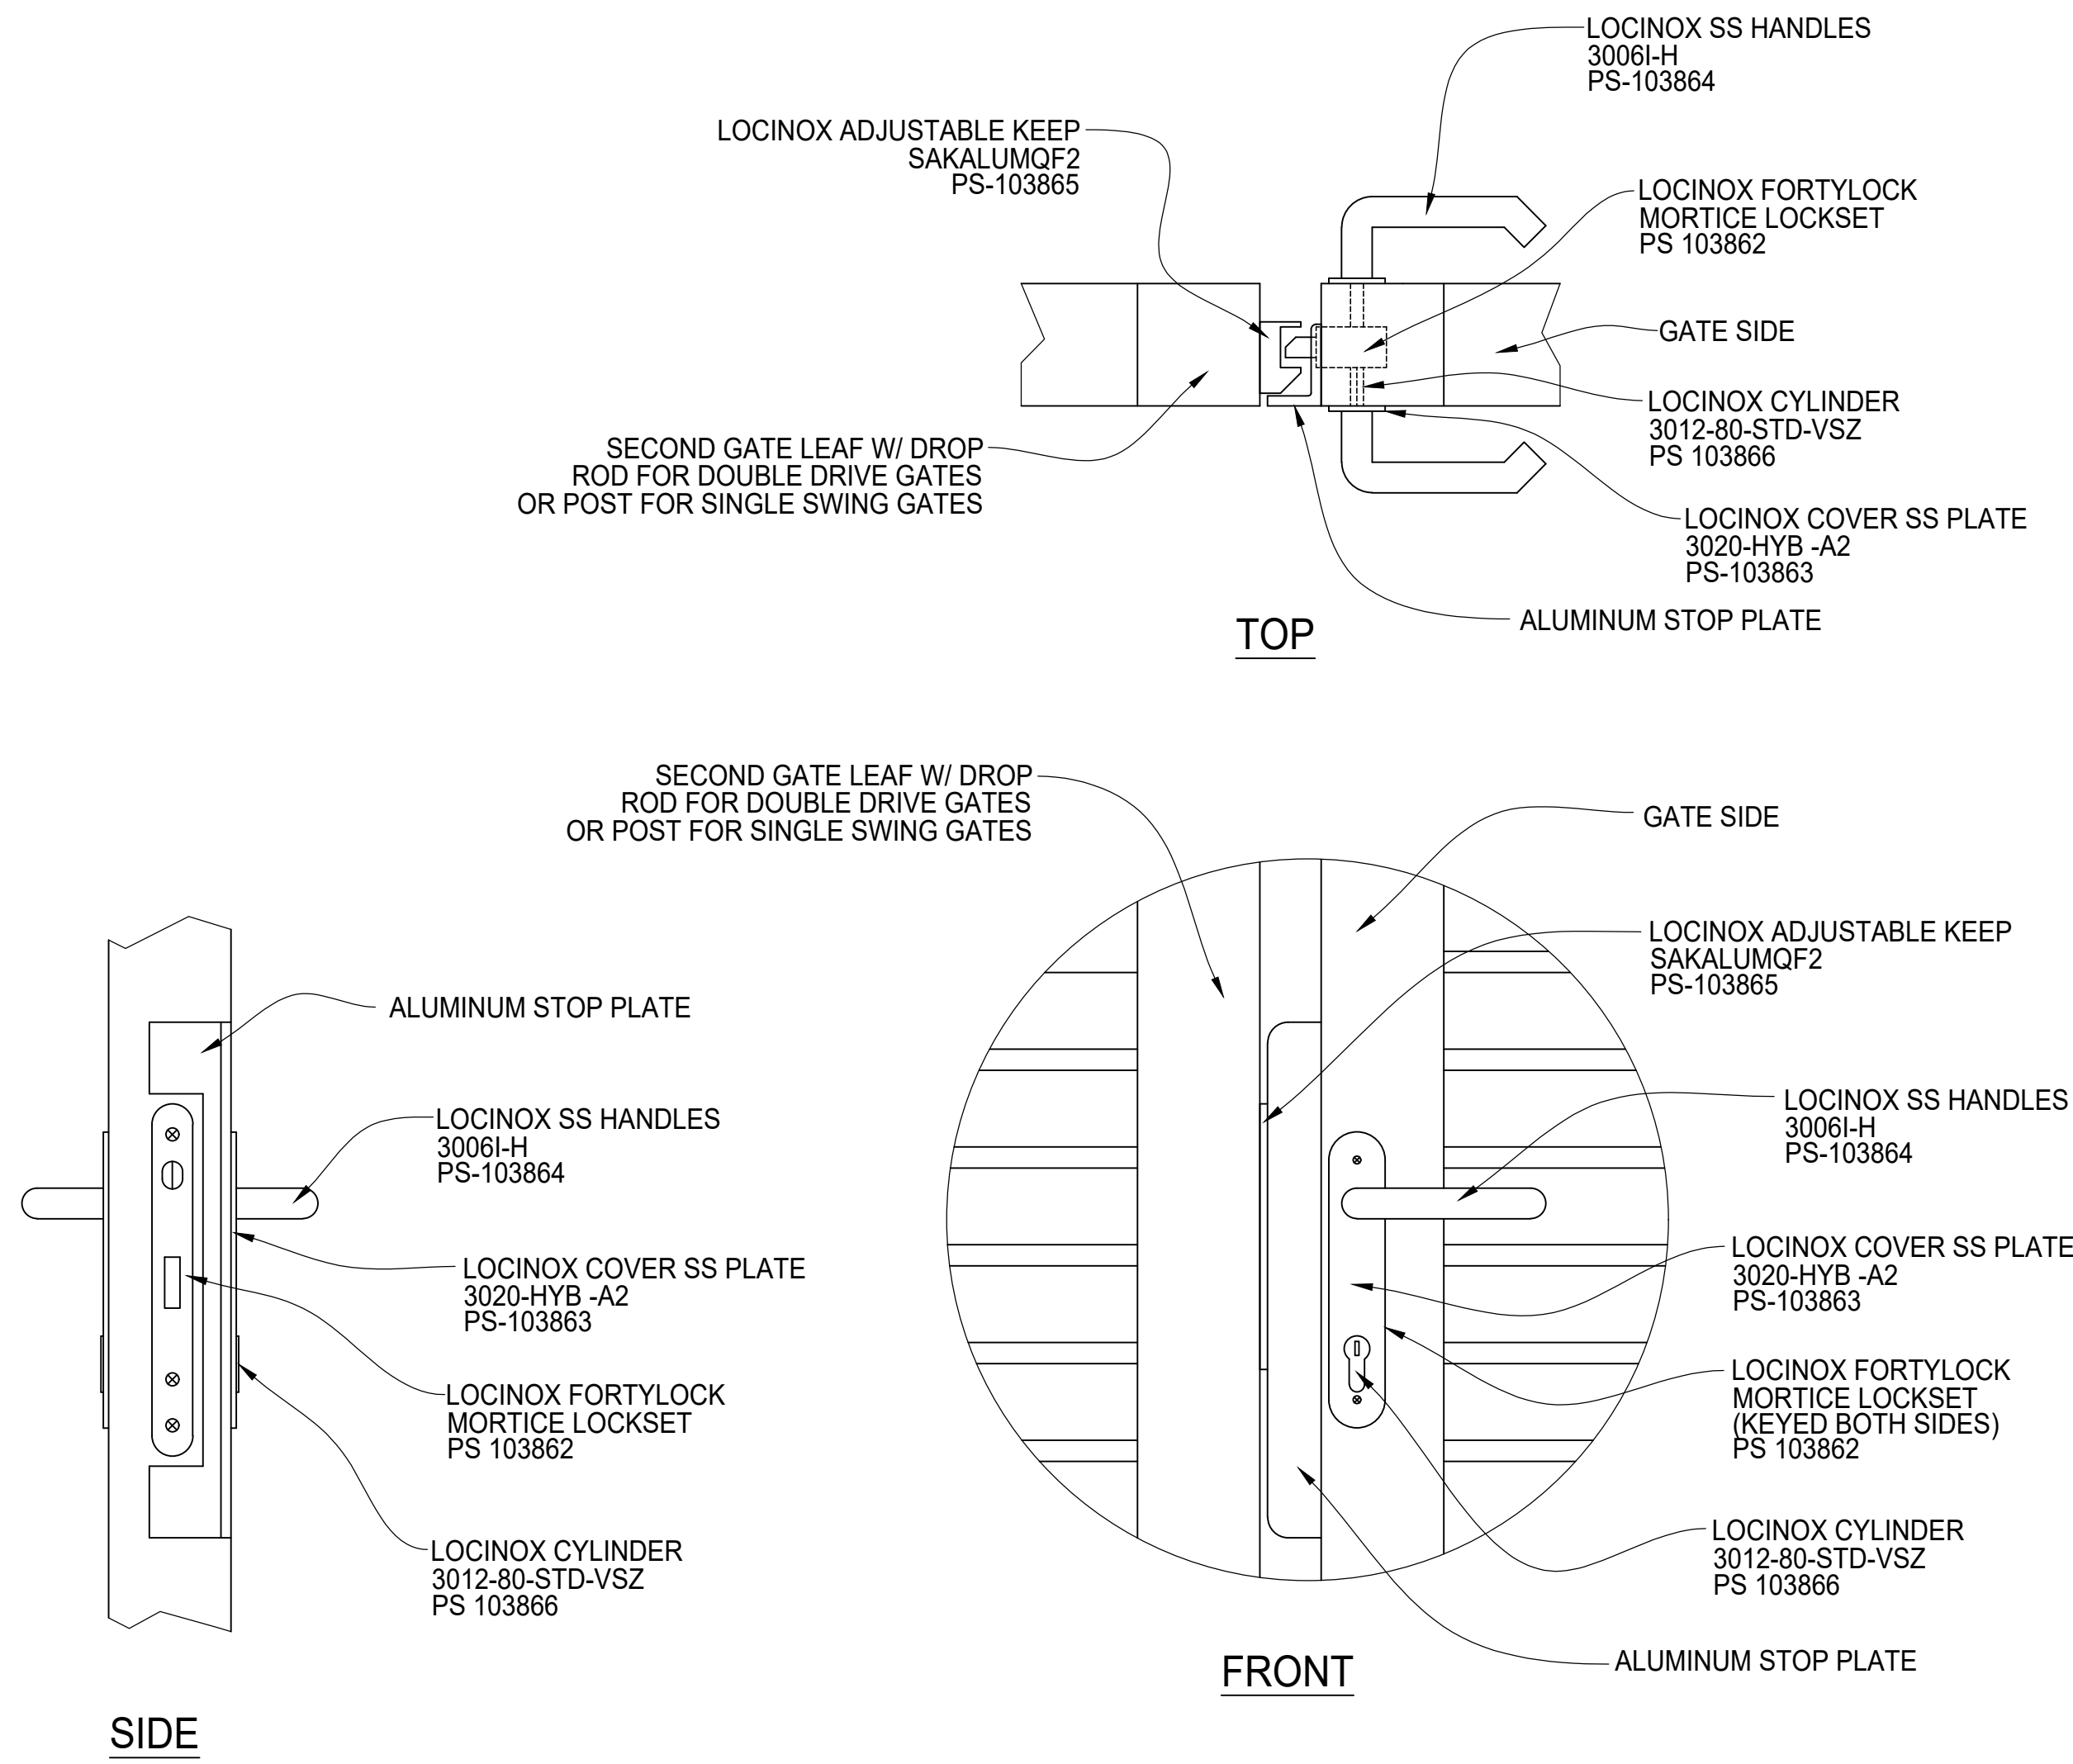

LATCH AND LOCK DETAIL

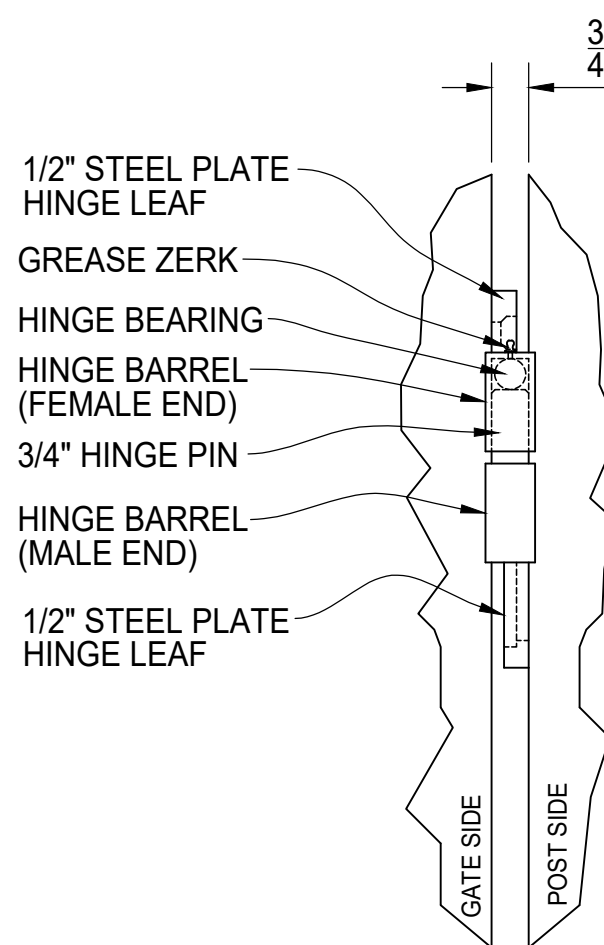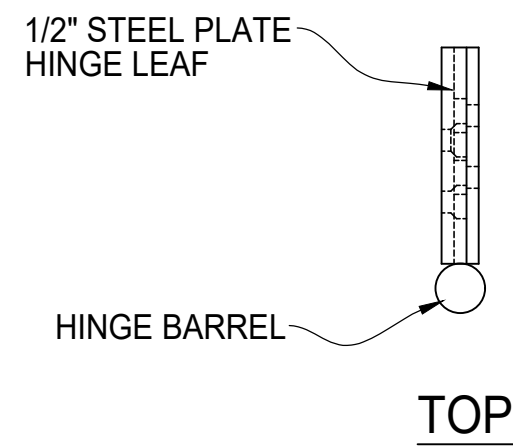


FRONT

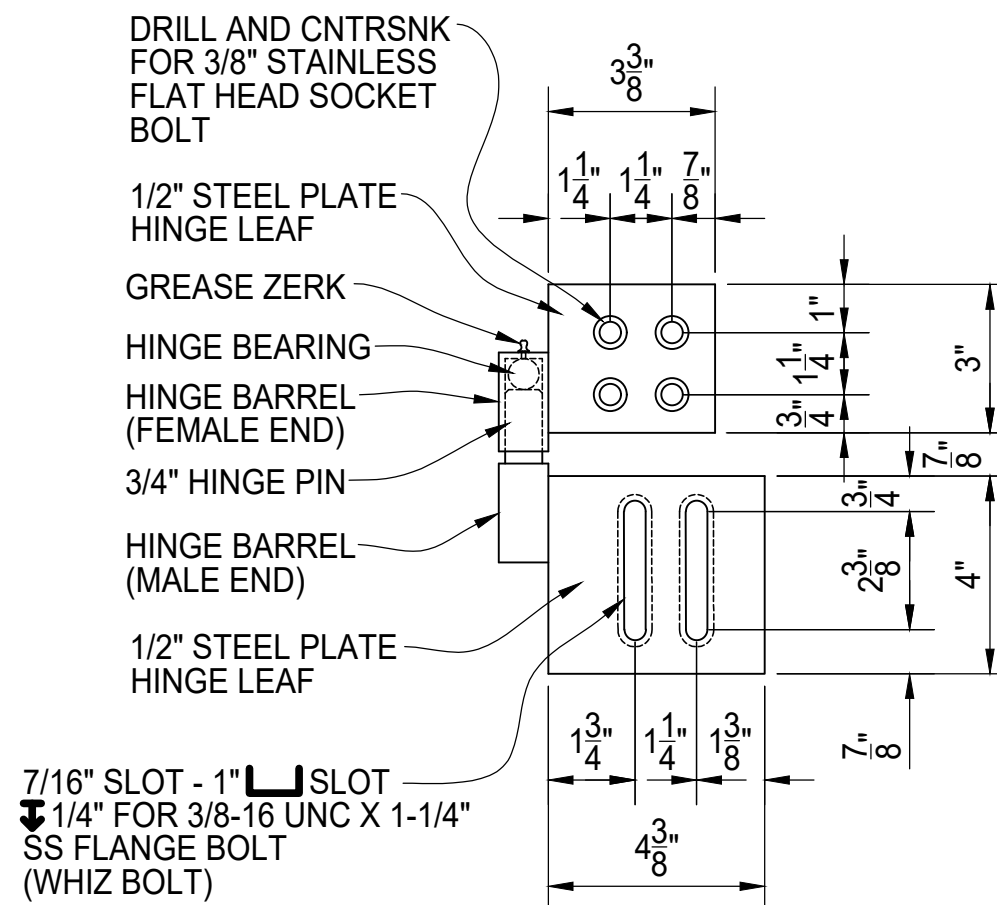


SIDE

GORILLA HINGE 3000 DETAIL

ZERK END IS FEMALE AND BOLTS TO GATE FRAME. MALE END IS TO BE BOLTED TO GATE POST. MALE END HINGE LEAF PLATE IS SLOTTED TO ALLOW FOR 3/4" ADJUSTMENT UP OR DOWN FOR PROPER ALIGNMENT. A "STOP" CAN BE FIELD WELDED TO THE GATE POST ABOVE THE HINGE TO PREVENT LIFT OFF. GORILLA HINGES ARE PRE-GREASED, BUT SHOULD BE GREASED AGAIN UPON INSTALLATION AND PERIODICALLY TO MAINTAIN PROPER FUNCTION.

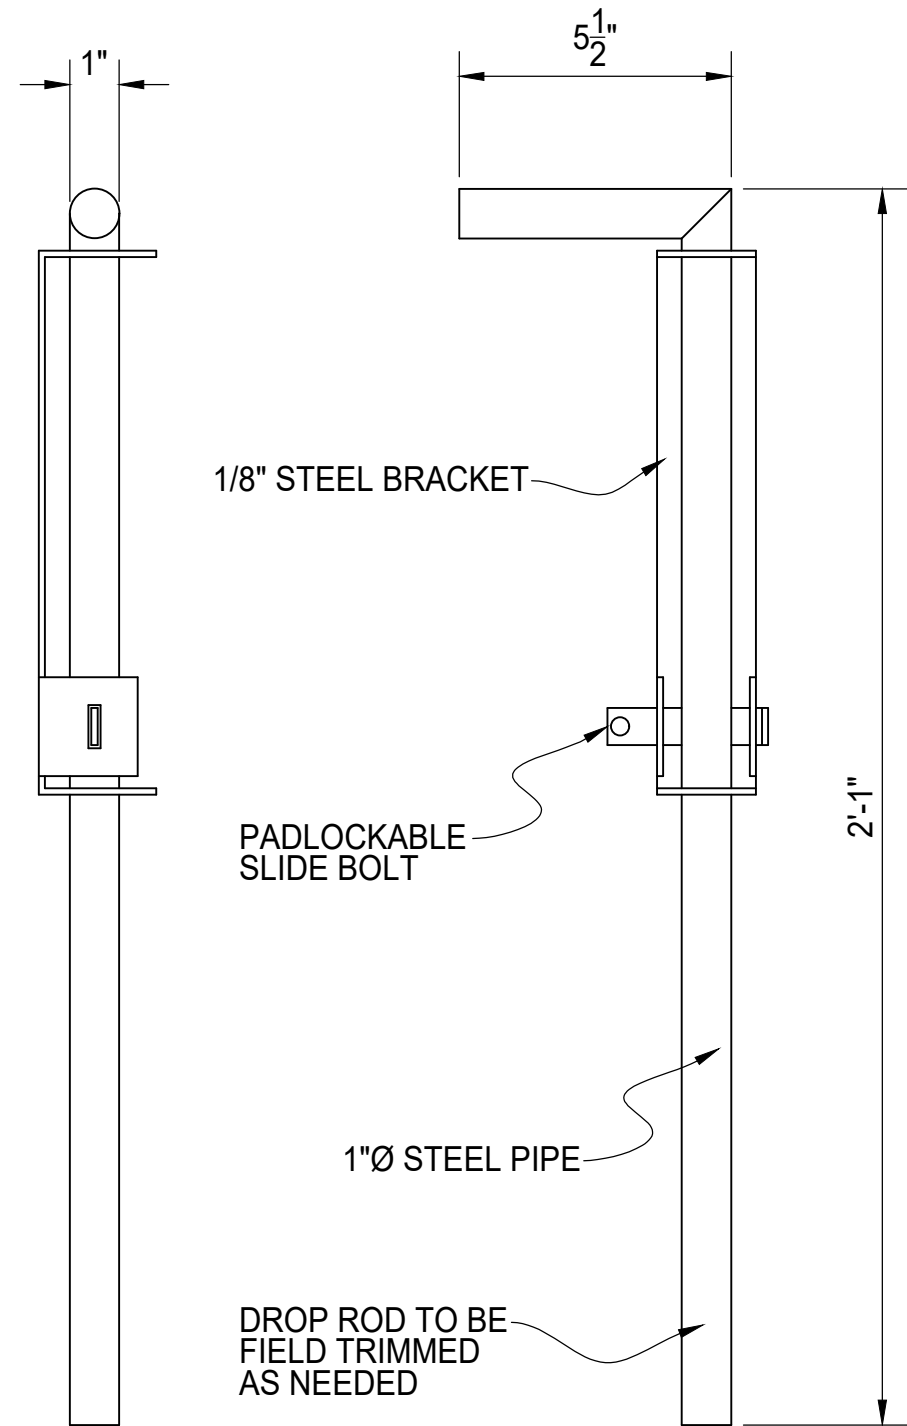


DROP ROD DETAIL

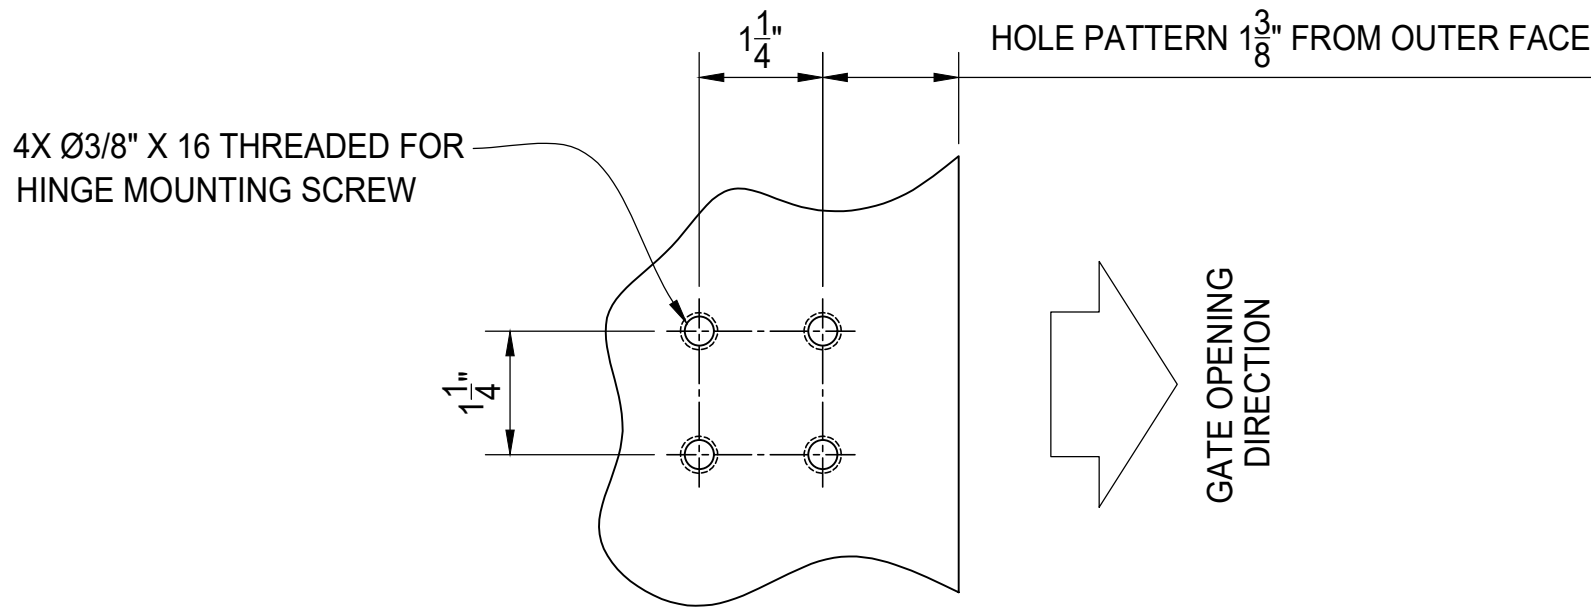

TYPICAL HINGE MOUNT HOLE PATTERN (POST)

POST OUTER FACE IS IN DIRECTION OF GATE SWING

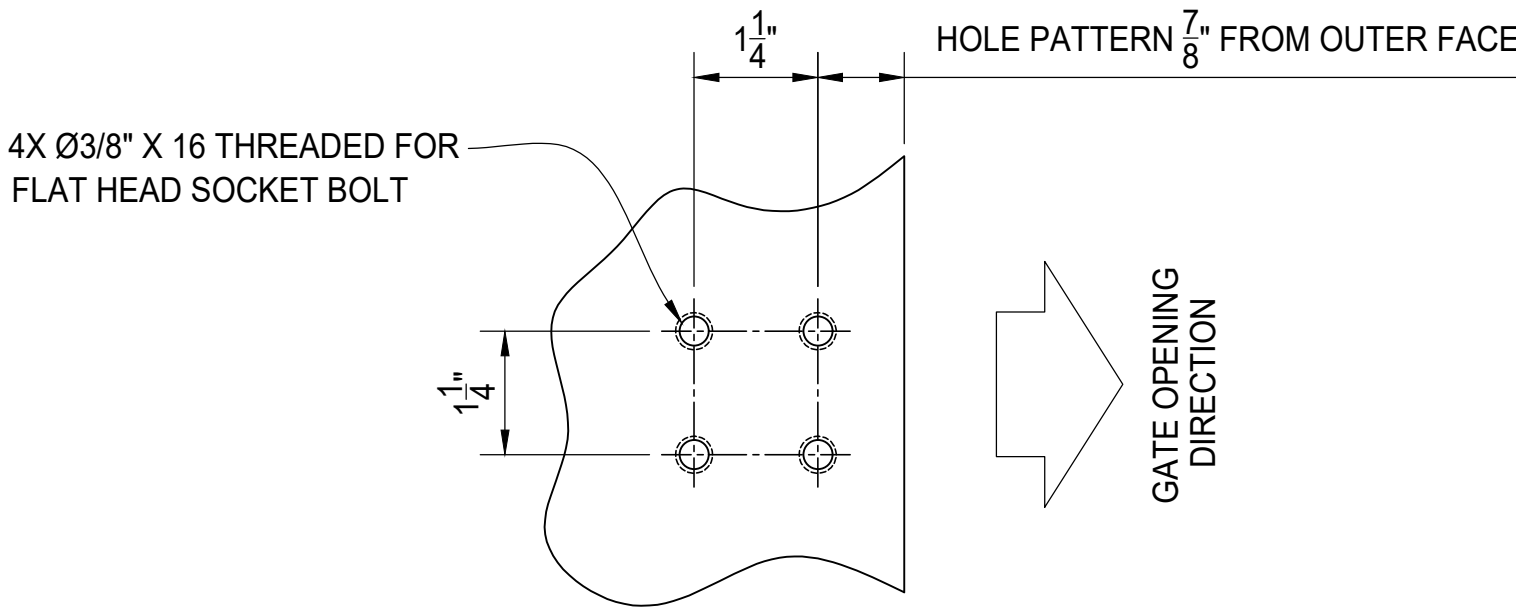

TYPICAL HINGE MOUNT HOLE PATTERN (GATE FRAME)



POST OUTER FACE IS IN DIRECTION OF GATE SWING

REV	DESCRIPTION	DATE
1		
2		
PalmSHIELD

PALMSHIELD ELITE ~ PATENT PENDING
DOUBLE DUMPSTER ENCLOSURE COVER
SOLID ALUMINUM PLANK W/ TRANSOM
GATE HARDWARE DETAILS



PALMSHIELD	PS25-0002	CLIENT	
PROJECT #		PROJECT #	
REFERENCE		RETURN BY	
DATE		DATE	
CHKD BY: AF	TL	SCALE: 3" = 1'-0"	DRAWN BY: PB
		DATE: 09/17/2025	REV: .
			SHEET # 06

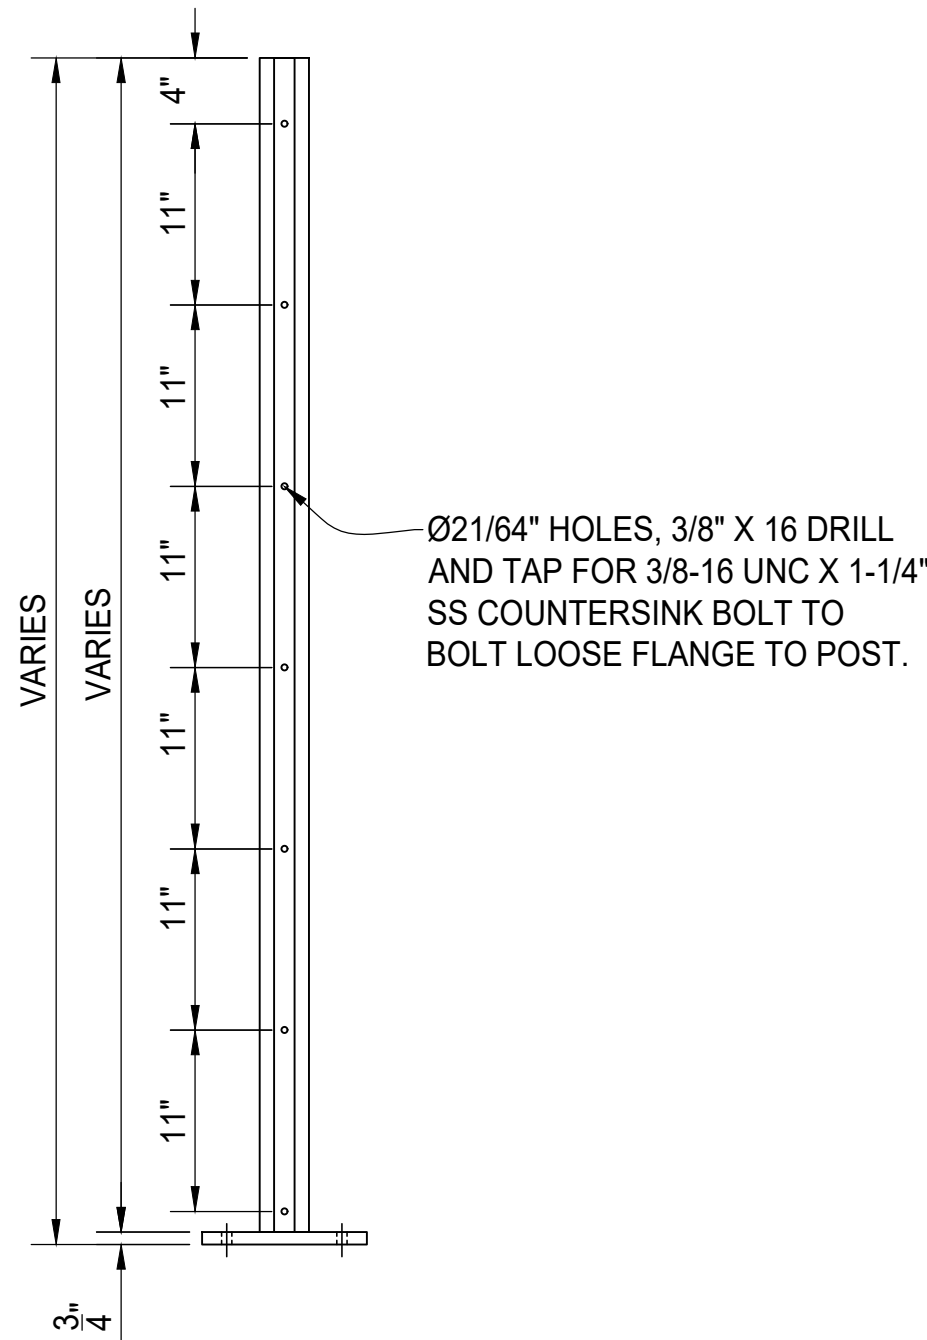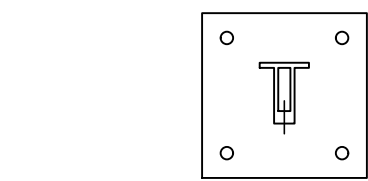



TUBULAR T-POST DETAIL

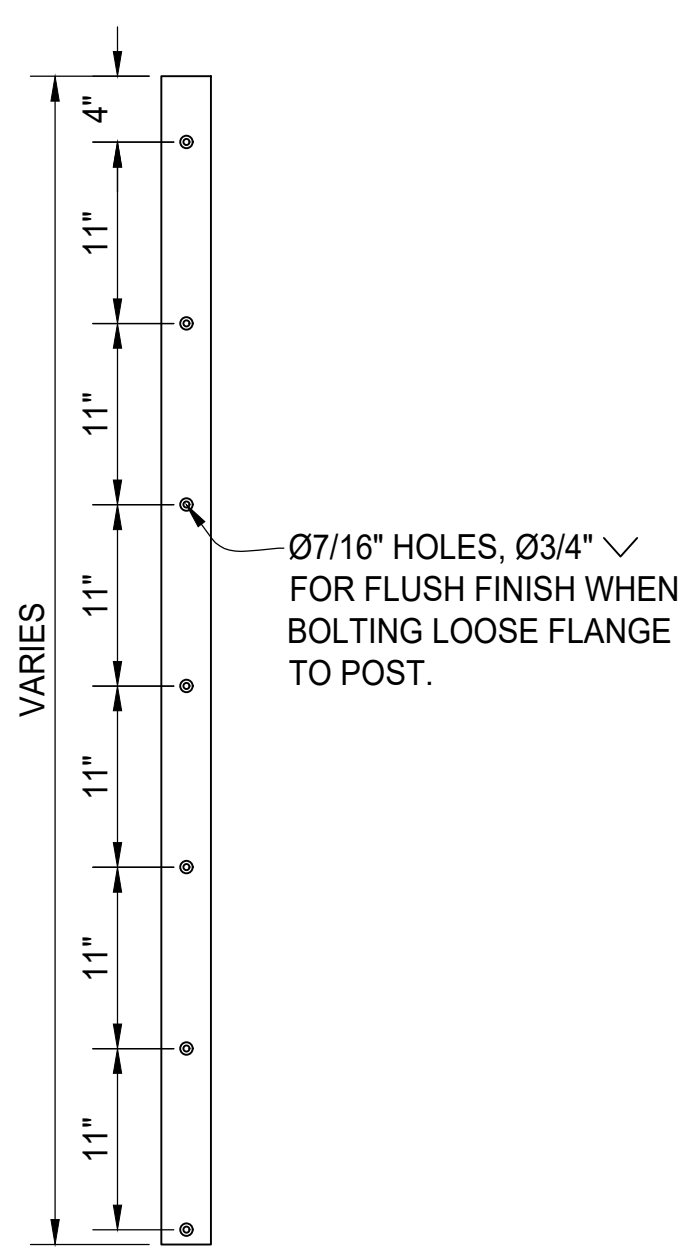



T-POST LOOSE FLANGE DETAIL

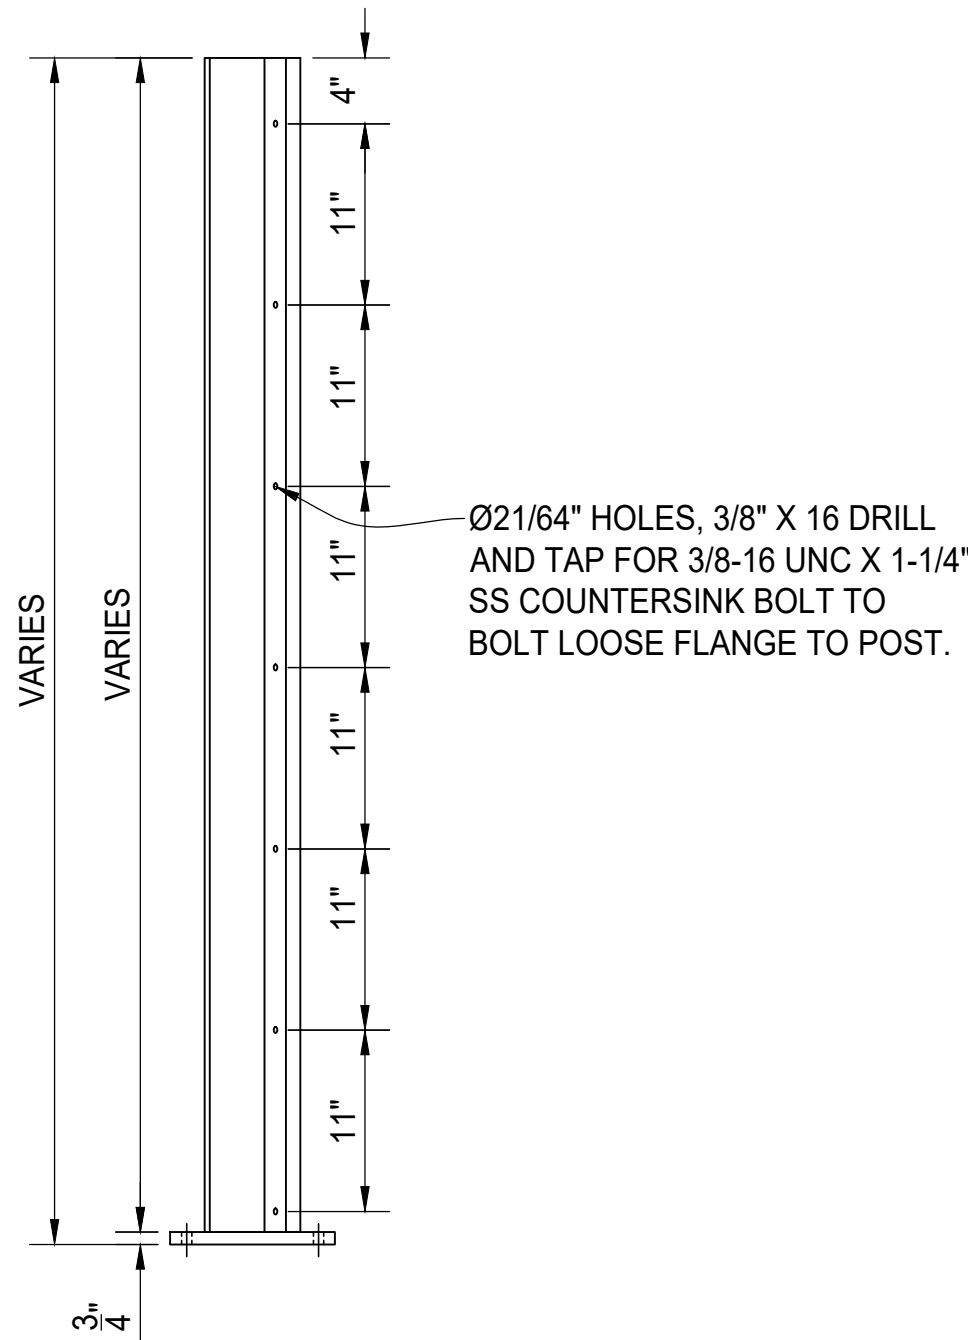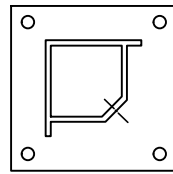


CORNER POST DETAIL

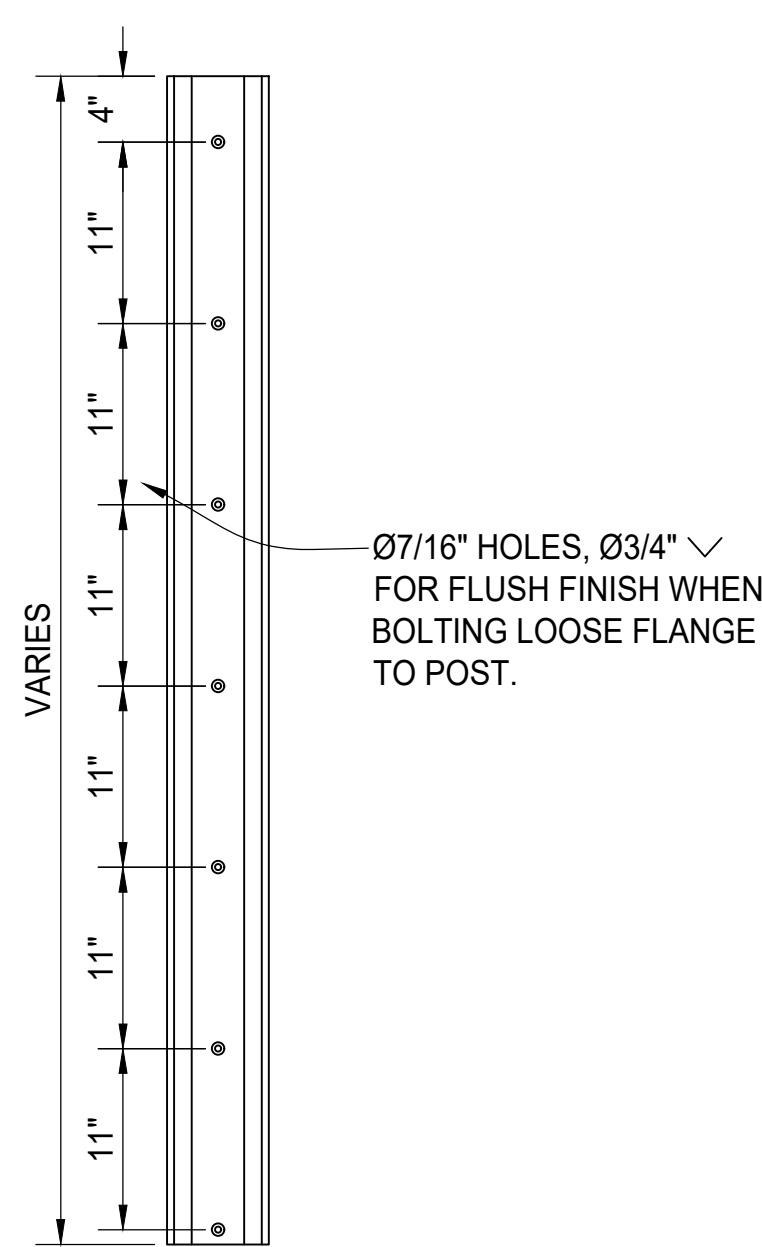 



CORNER POST LOOSE FLANGE DETAIL

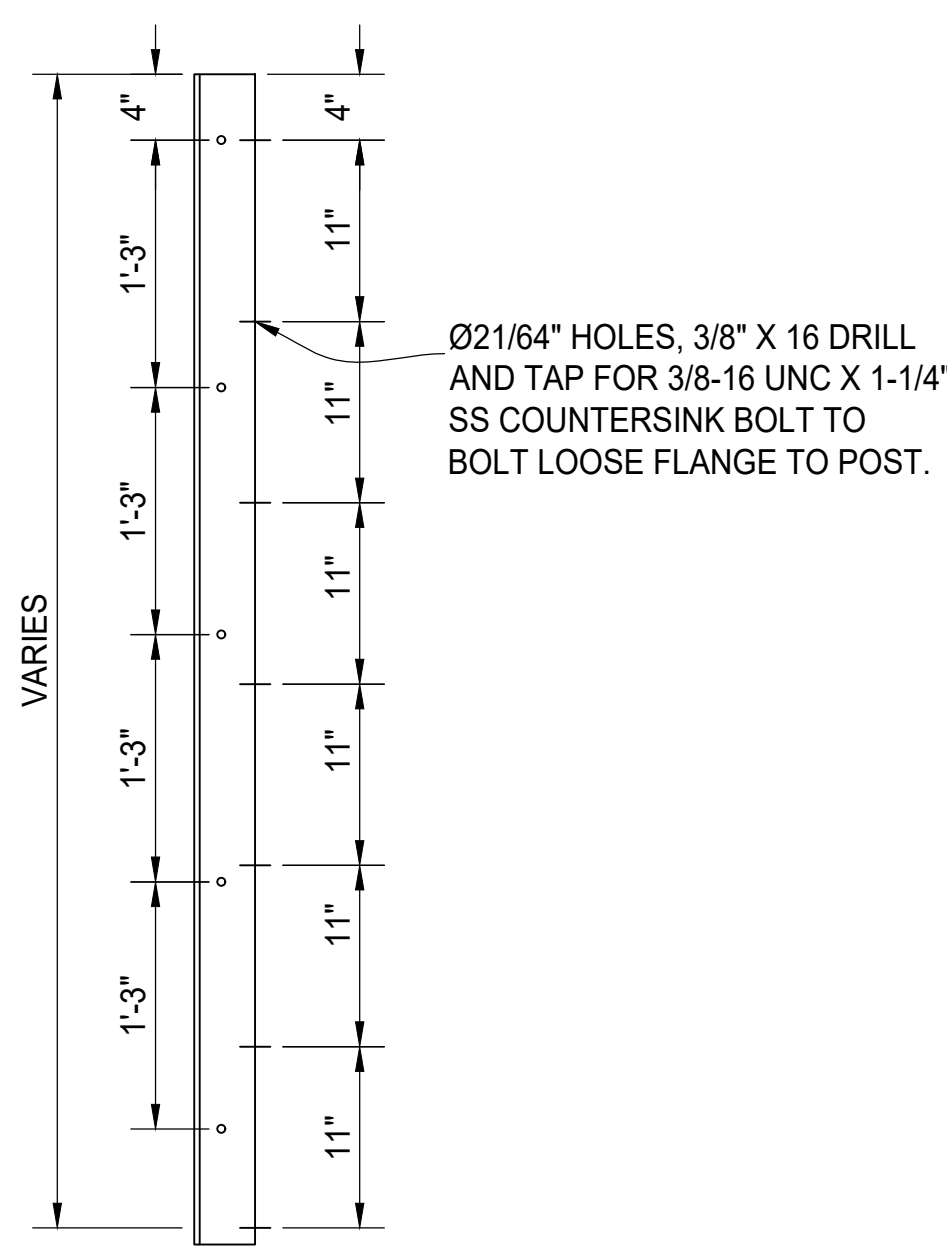 



POST SLEEVE DETAIL

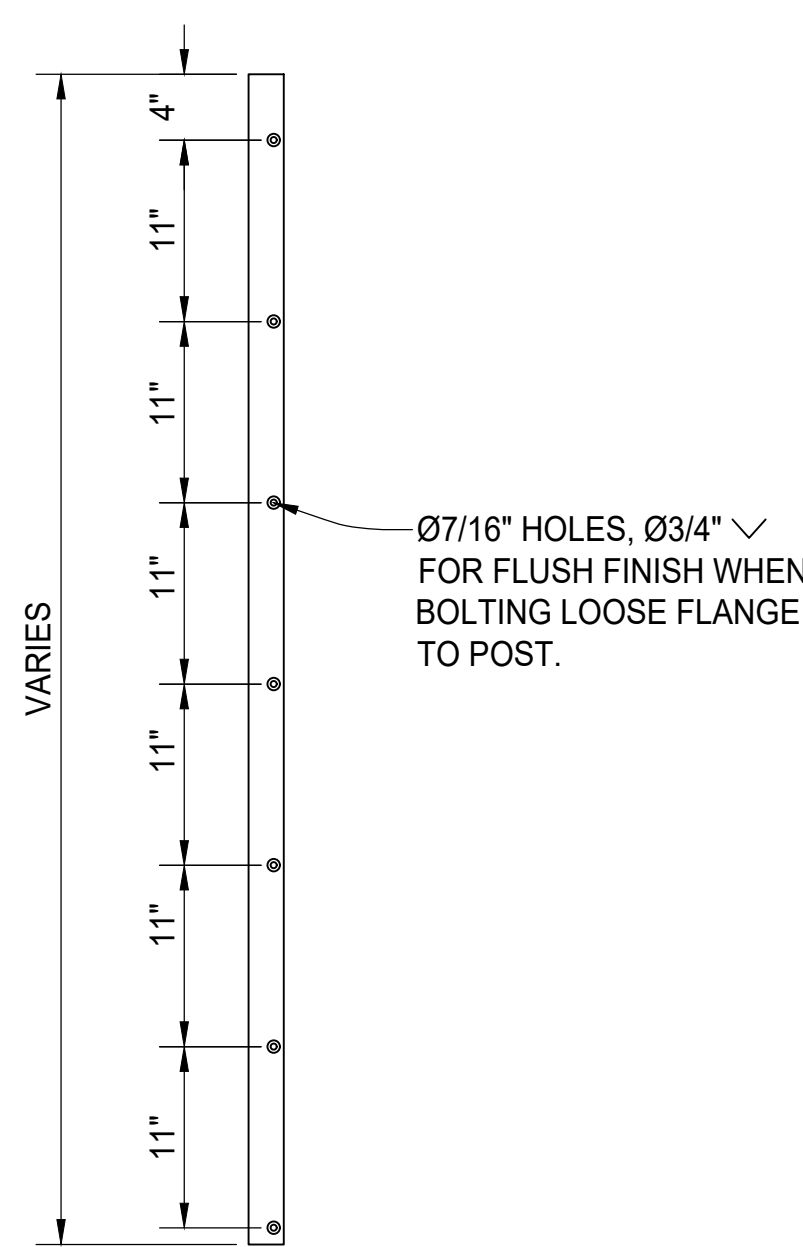


POST SLEEVE LOOSE FLANGE DETAIL

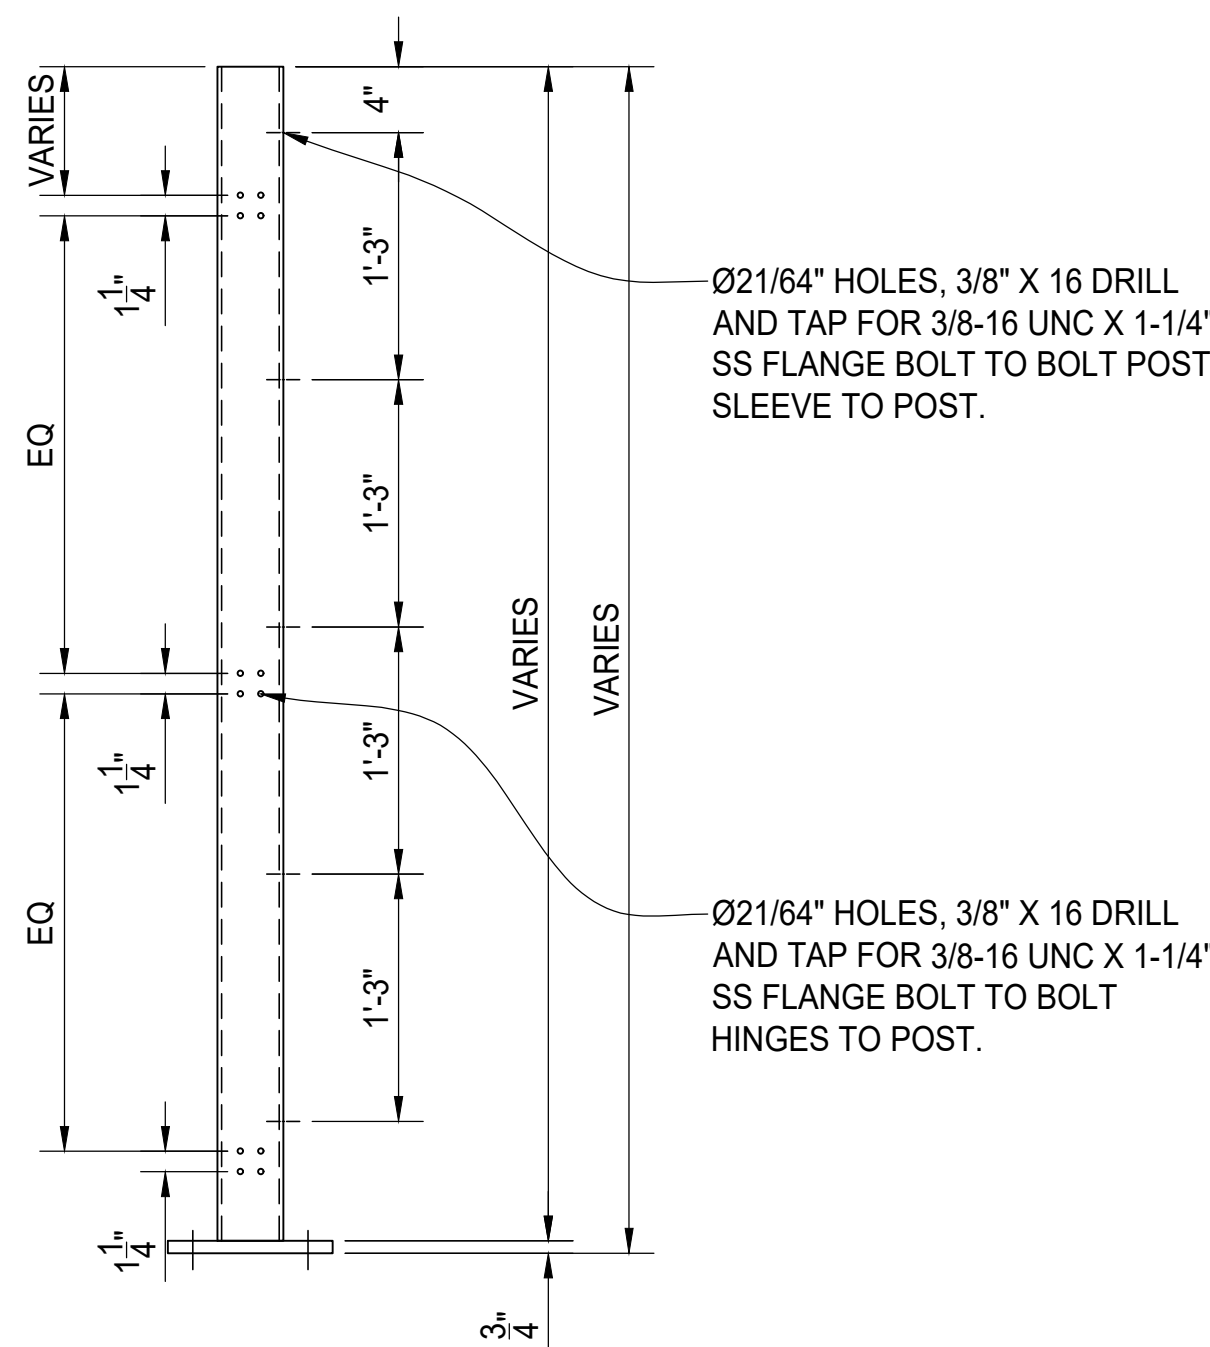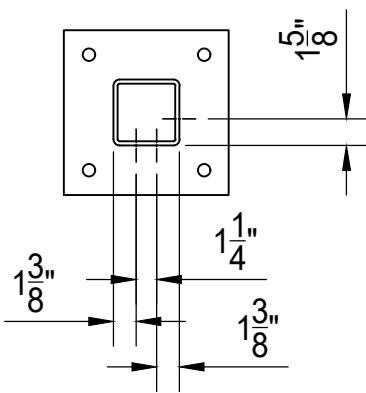


4" STEEL GATE POST DETAIL

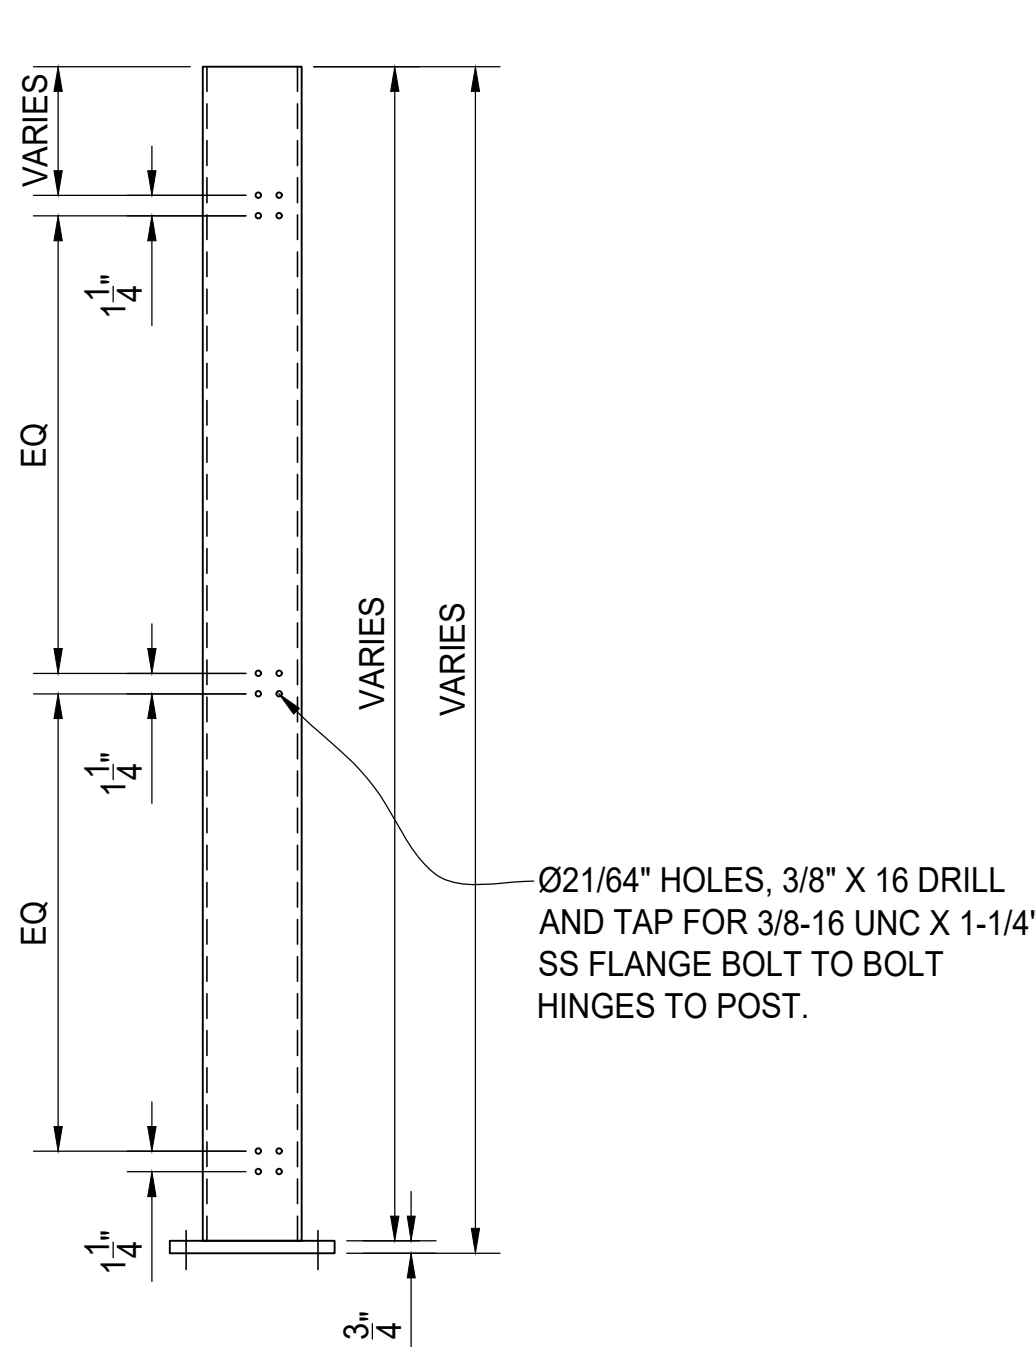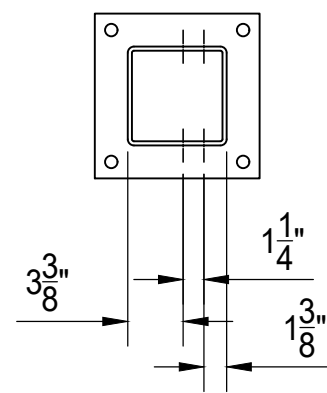

6" STEEL GATE POST DETAIL

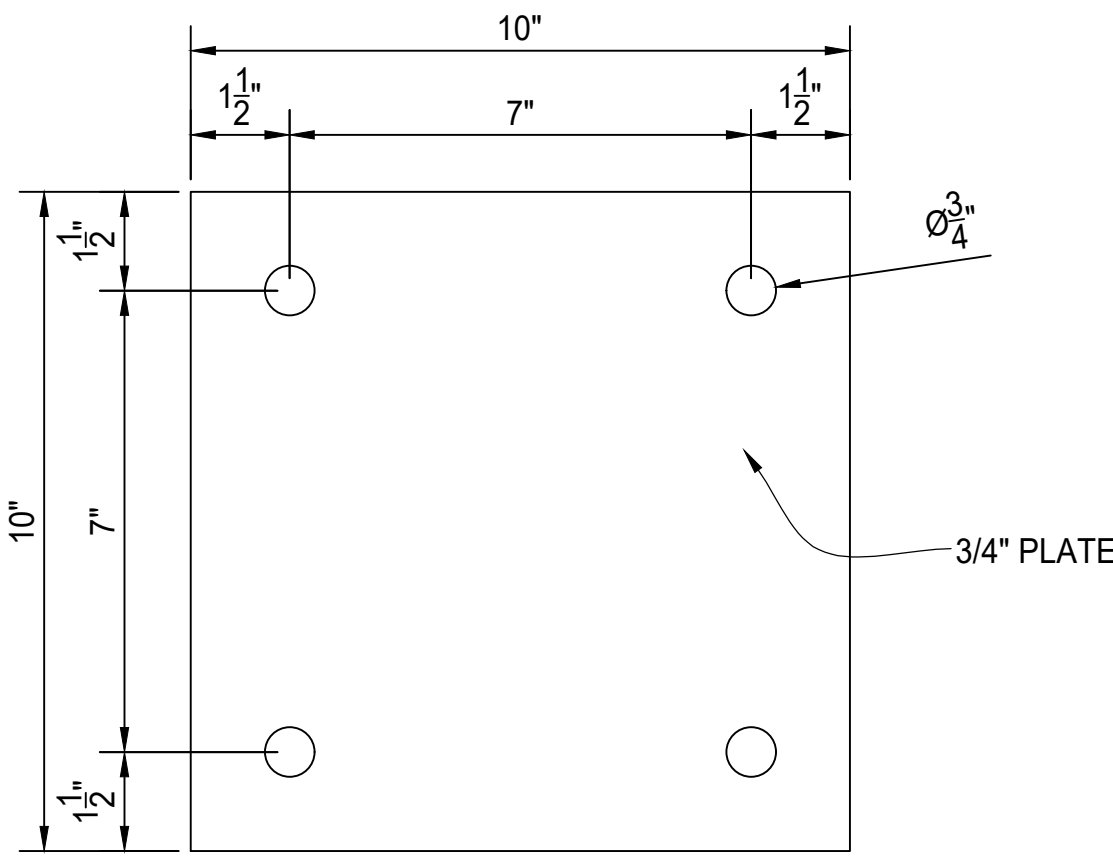

BASE PLATE DETAIL
STEEL & ALUMINUM

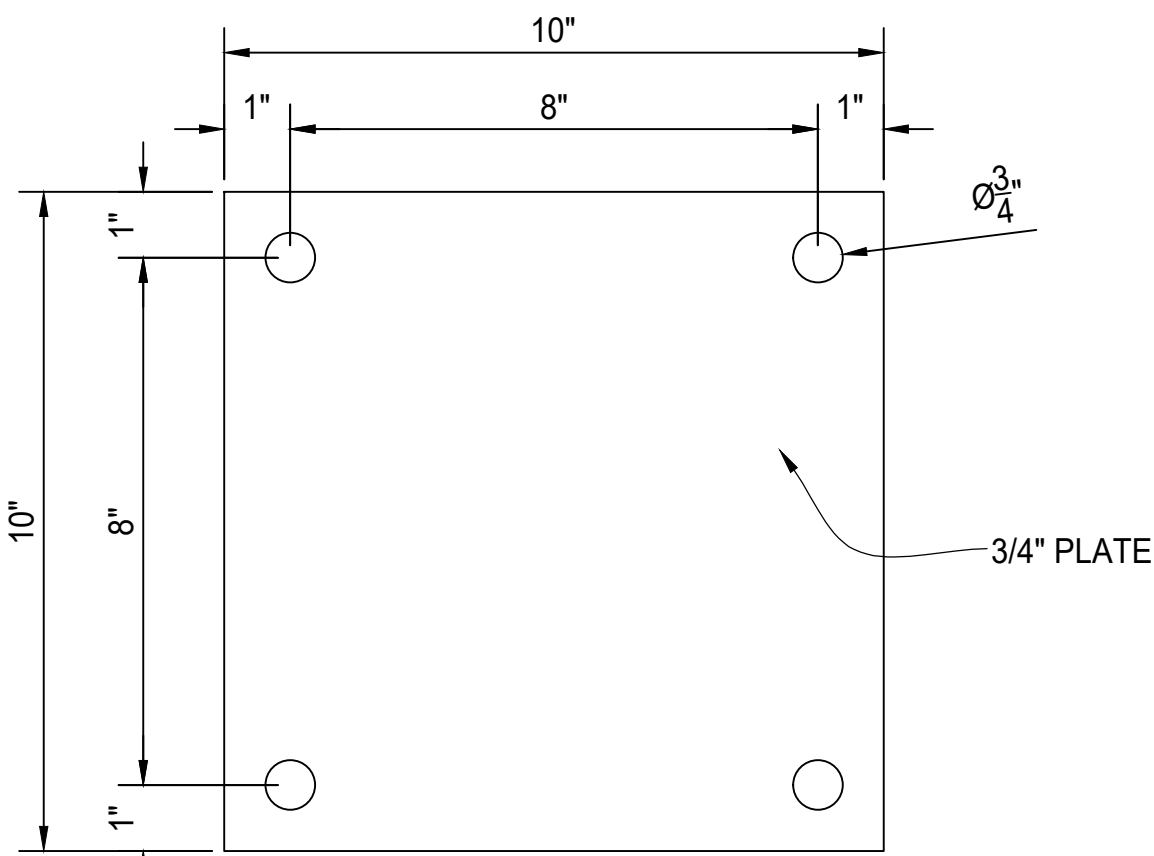

CORNER & 6" POST BASE PLATE DETAIL
STEEL & ALUMINUM

REV	DESCRIPTION	DATE

**PALMSHIELD ELITE ~ PATENT PENDING
DOUBLE DUMPSTER ENCLOSURE COVER
SOLID ALUMINUM PLANK W/ TRANSOM
POST ELEVATION VIEWS**

PALMSHIELD PROJECT #	PS25-0002	CLIENT PROJECT #	
REFERENCE			
CHKD BY: AF	TL	SCALE: N.T.S.	DRAWN BY: PB DATE: 09/17/2025 REV: SHEET # 07