

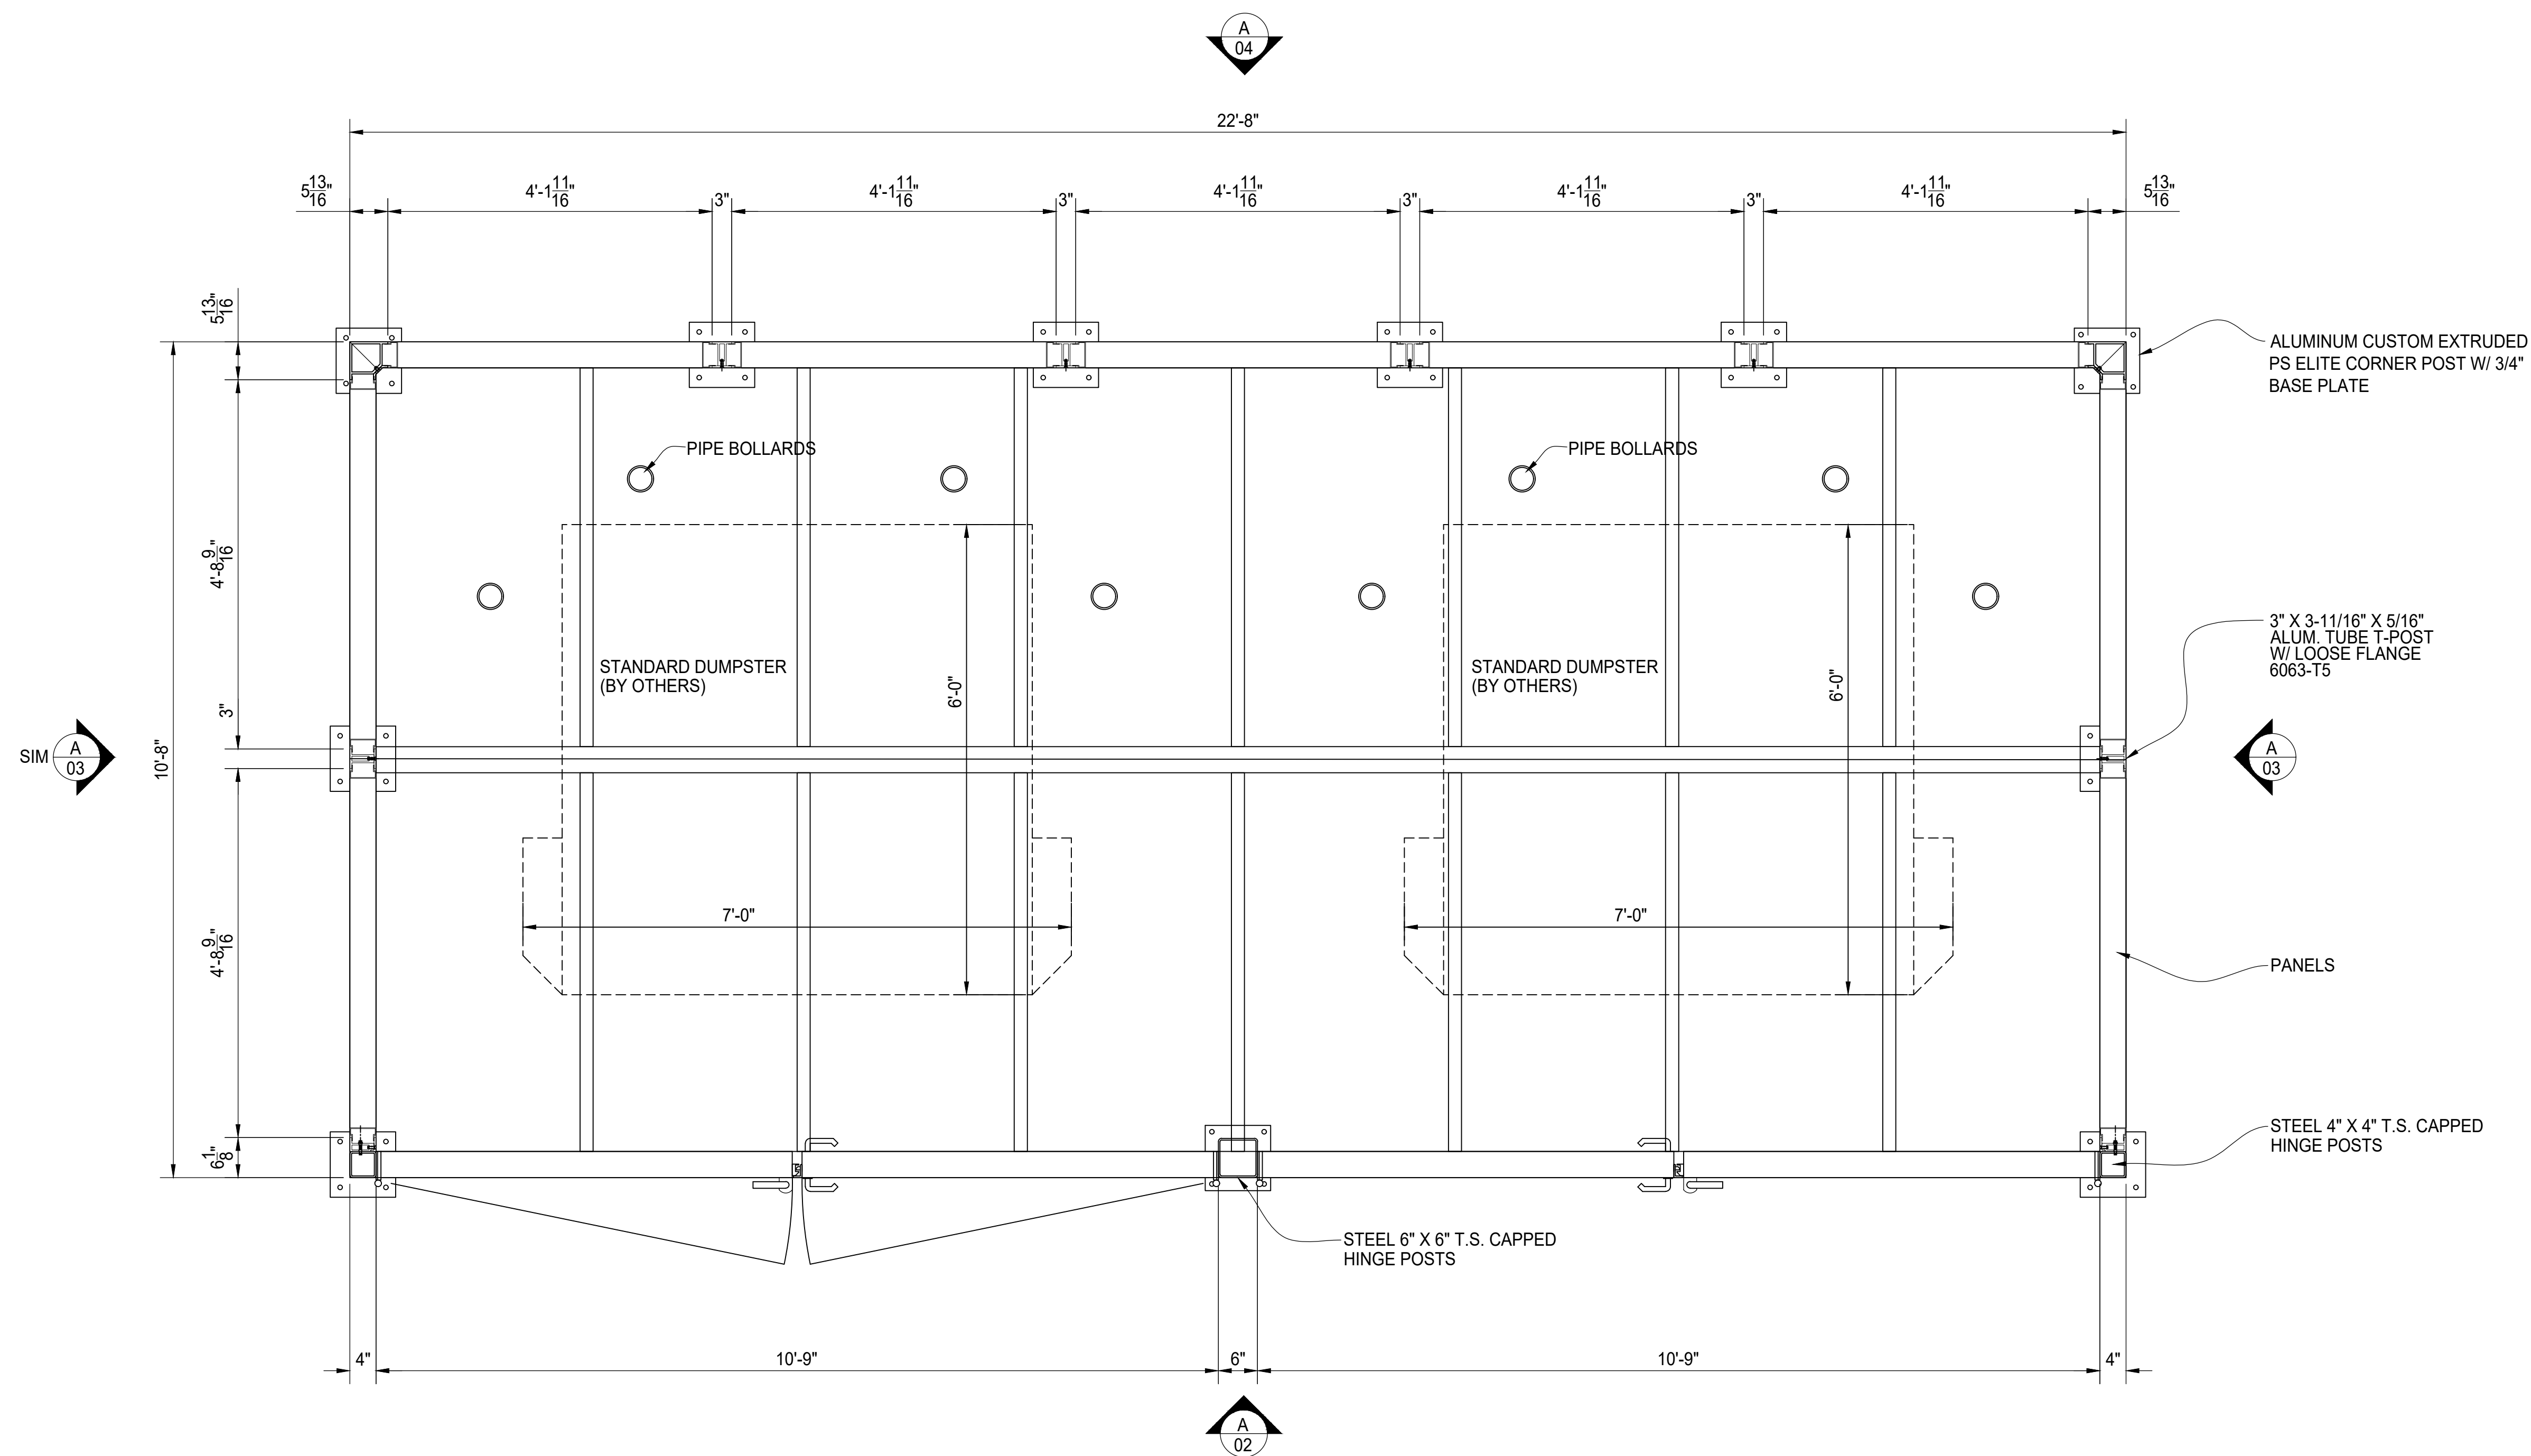
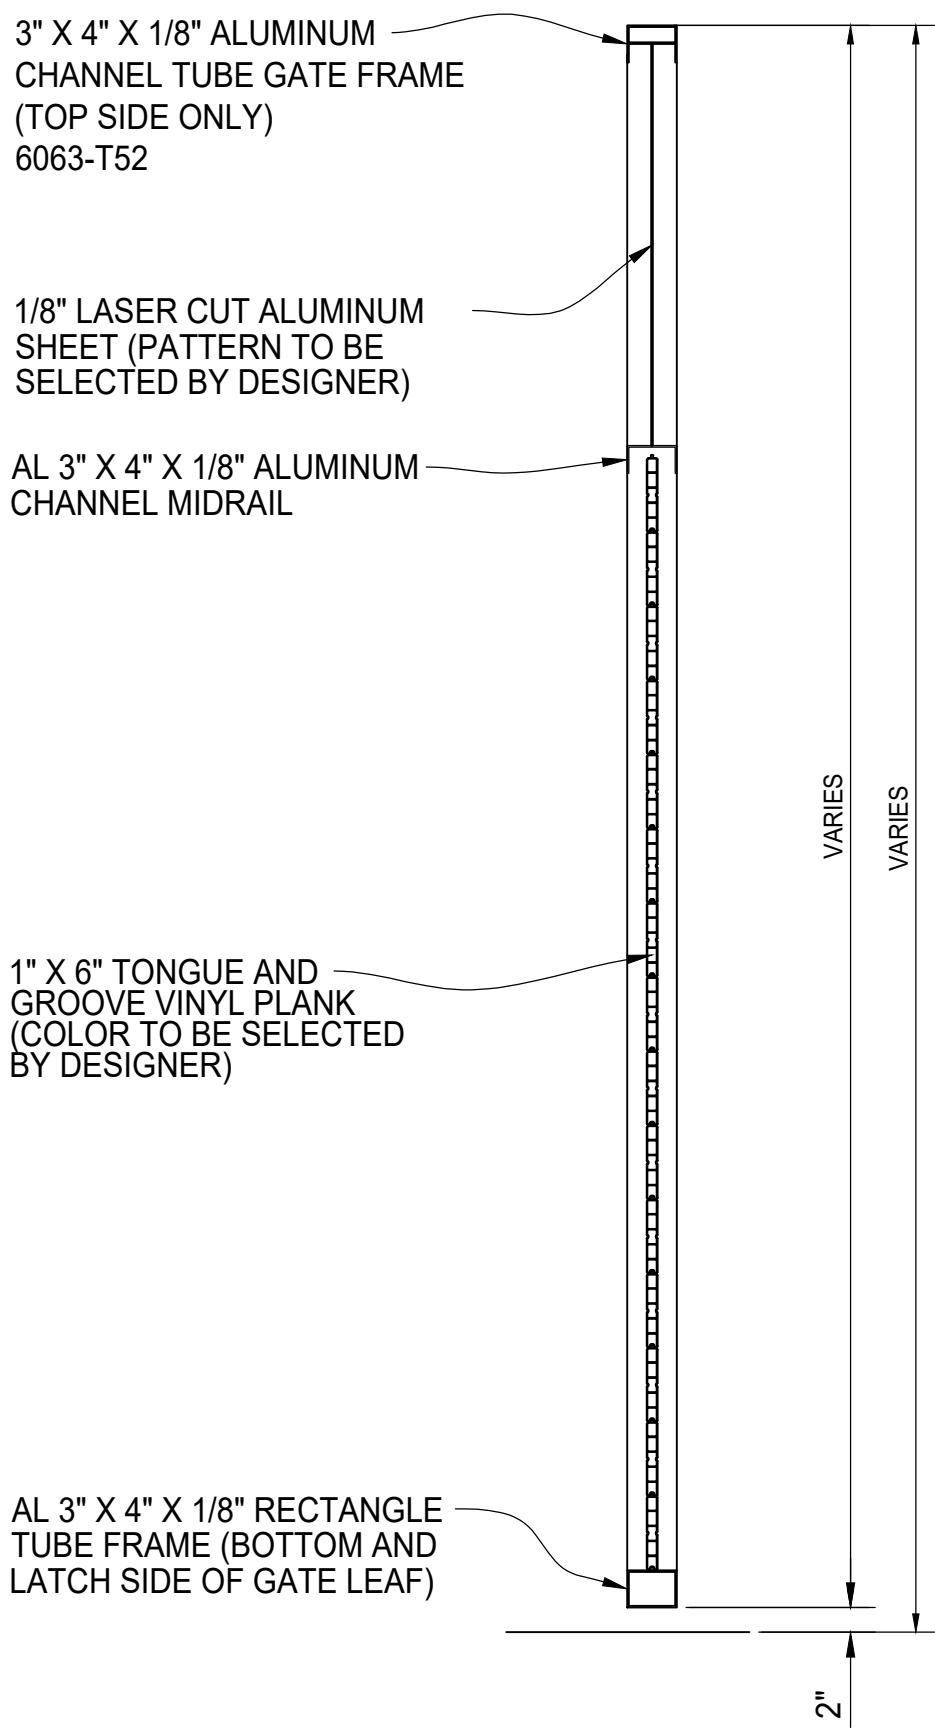


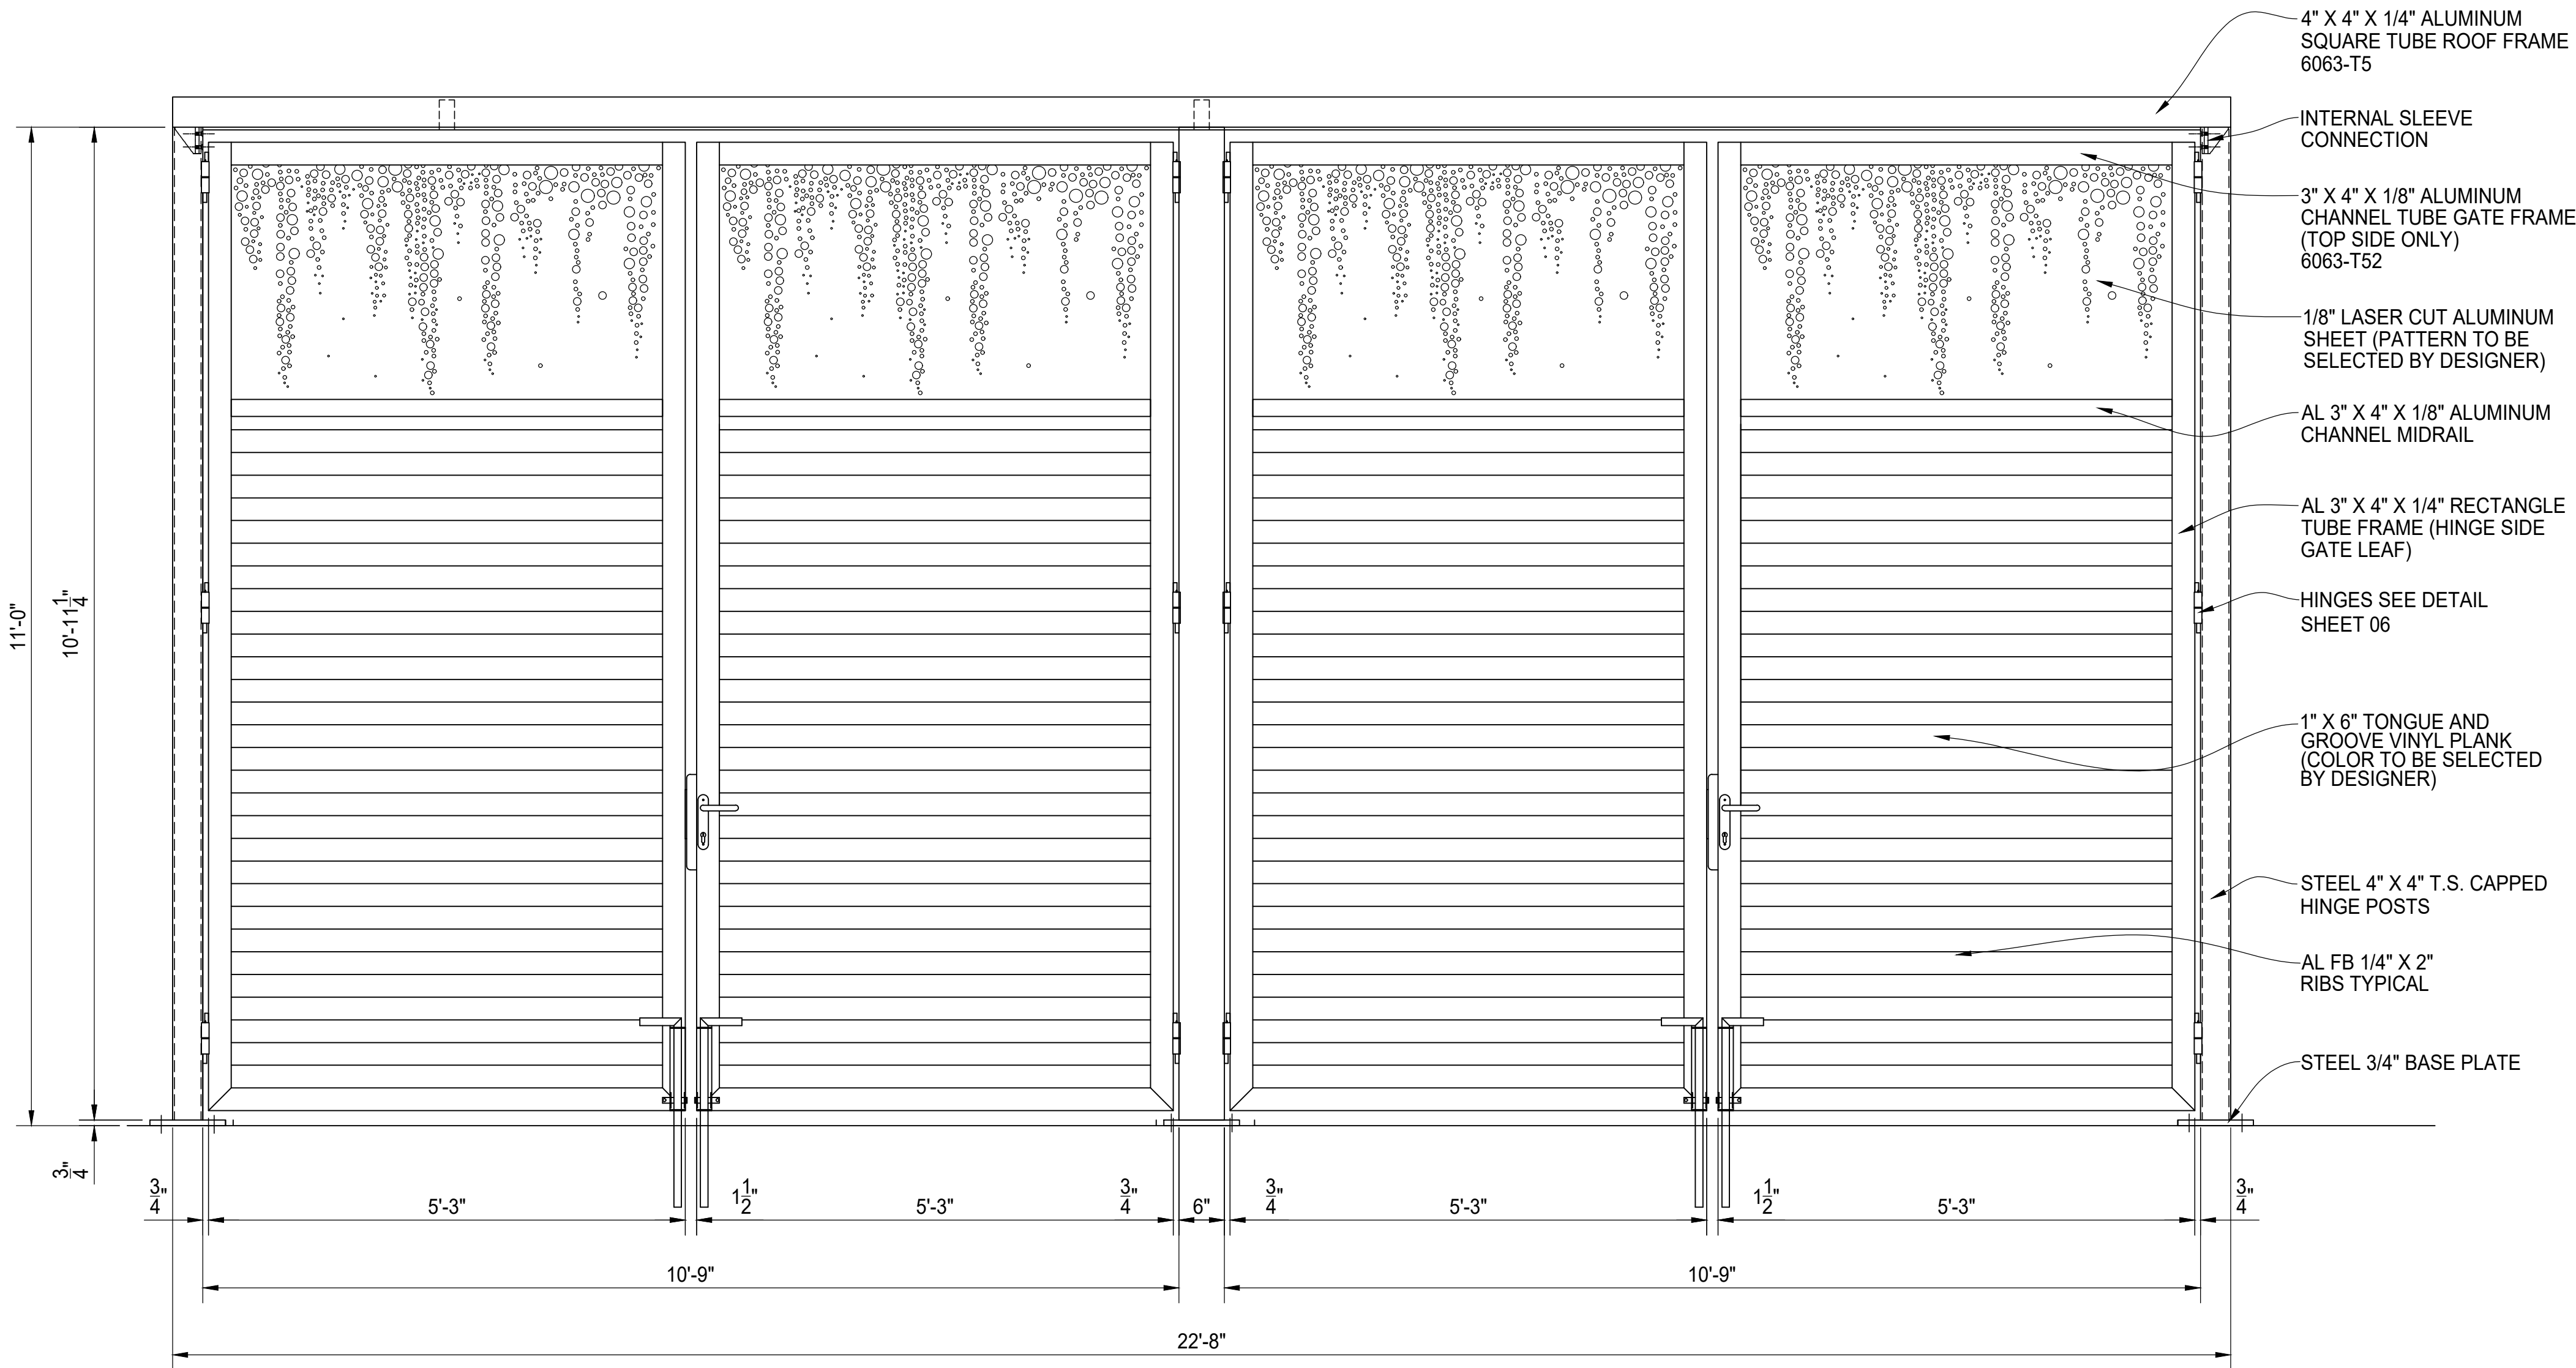

PLAN VIEW @ DUMPSTER ENCLOSURE

PALMSHIELD ELITE ~ PATENT PENDING
DOUBLE DUMPSTER ENCLOSURE COVER
SOLID VINYL PLANK W/ TRANSOM
PLAN VIEW

PALMSHIELD	PS25-0002	CLIENT	
PROJECT #		PROJECT #	
REFERENCE		RETURN BY	
JOB #		DATE	
CHD BY: AF	TL	SCALE: 3/4" = 1'-0"	DRAWN BY: PB
		DATE: 09/17/2025	REV: .
			SHEET # 01

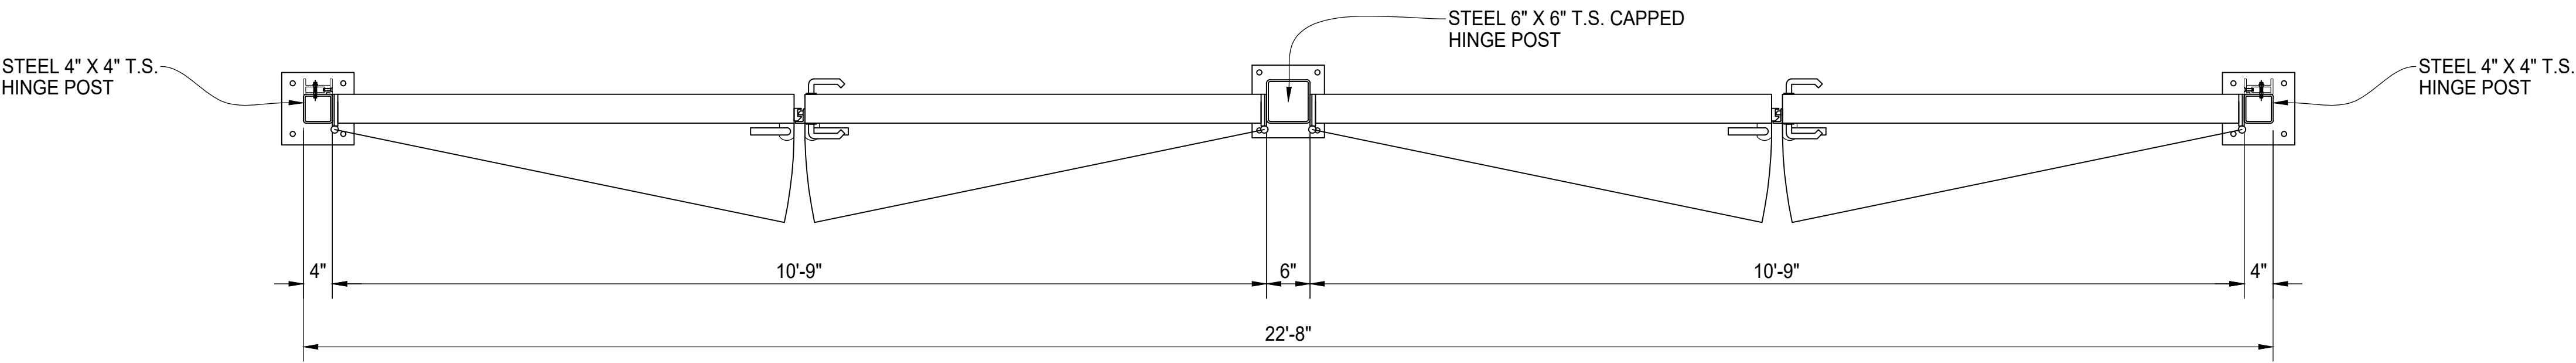

TYPICAL GATE SECTION


A GATE ELEVATION VIEW
SEE SHEET 05 FOR HINGE, LATCH
AND DROP ROD DETAILS




PalmSHIELD

PALMSHIELD ELITE ~ PATENT PENDING
DOUBLE DUMPSTER ENCLOSURE COVER
SOLID VINYL PLANK W/ TRANSOM
DOUBLE DRIVE GATE ELEVATION


PALMSHIELD PROJECT #	PS25-0002	CLIENT PROJECT #	
REFERENCE JOB #		RETURN BY DATE	
CHKD BY: AF	TL	SCALE: 3/4" = 1'-0"	DRAWN BY: PB DATE: 09/17/2025 REV: SHEET # 02

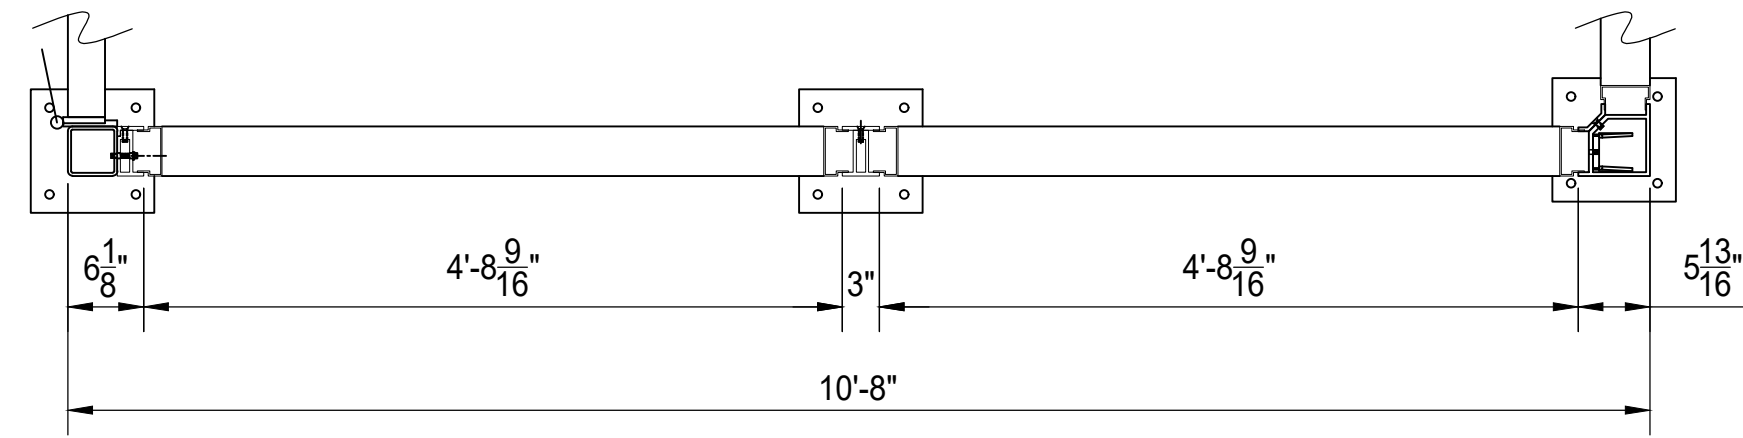

PLAN VIEW

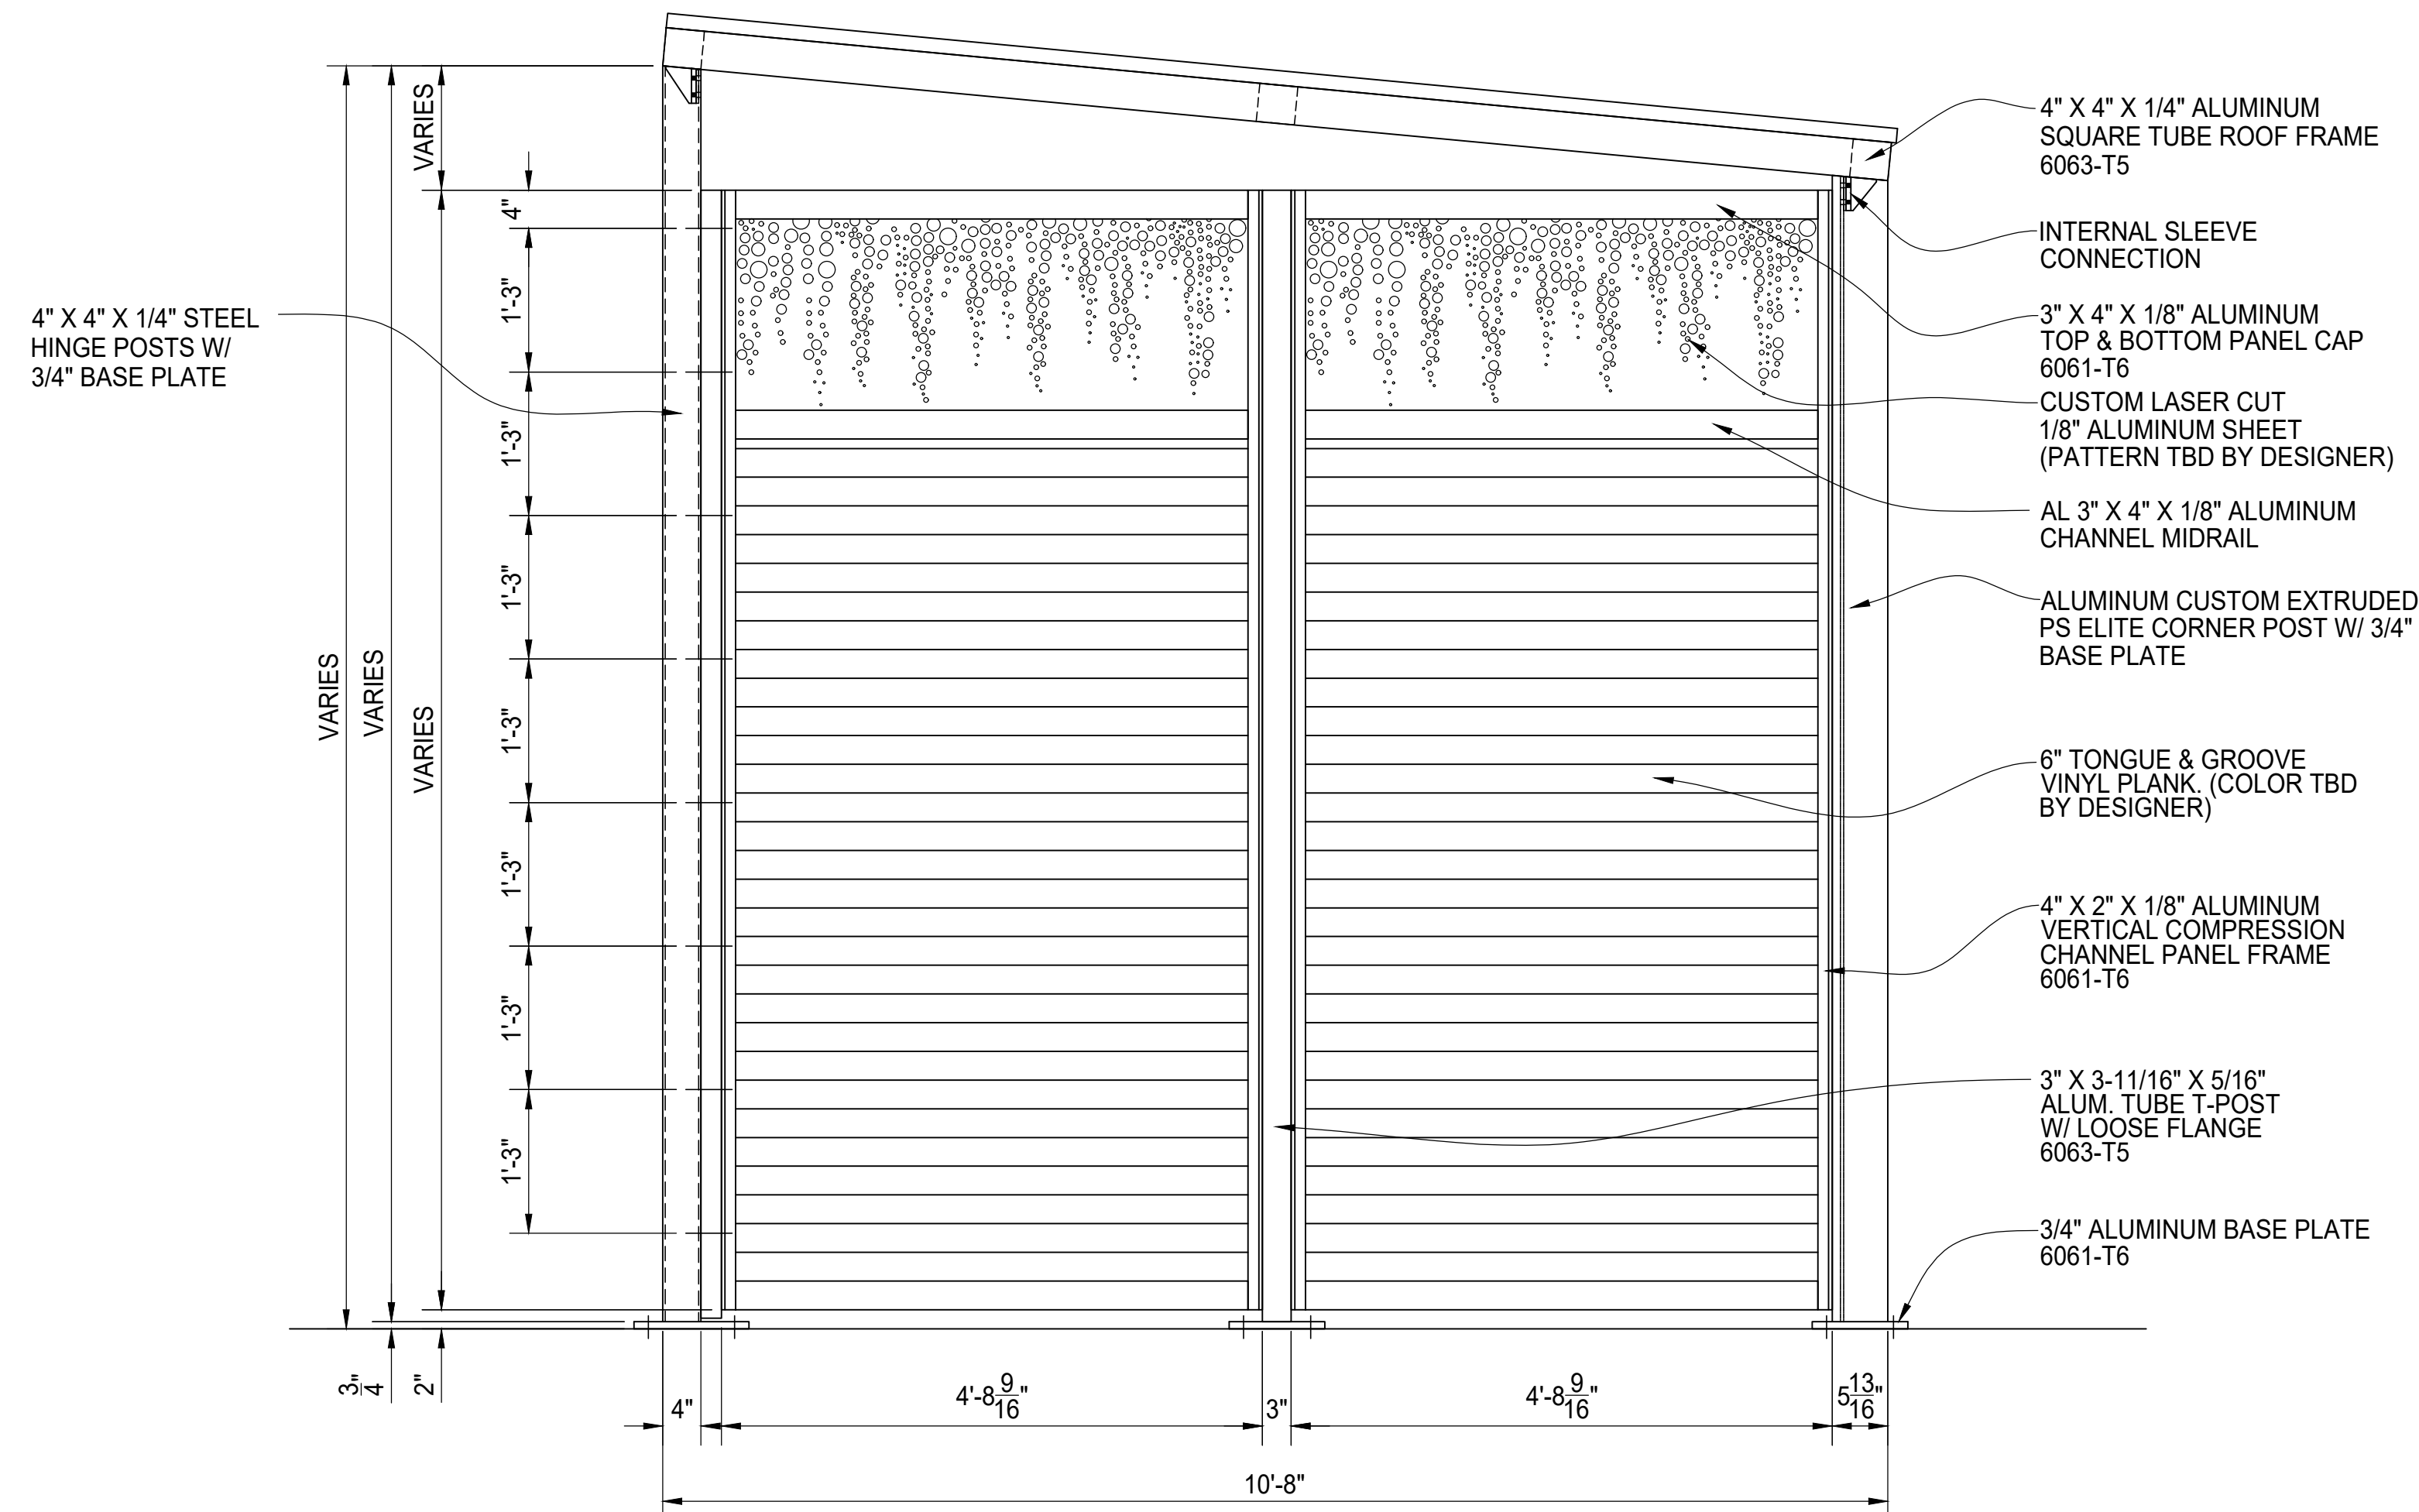

A SIDE ELEVATION VIEW

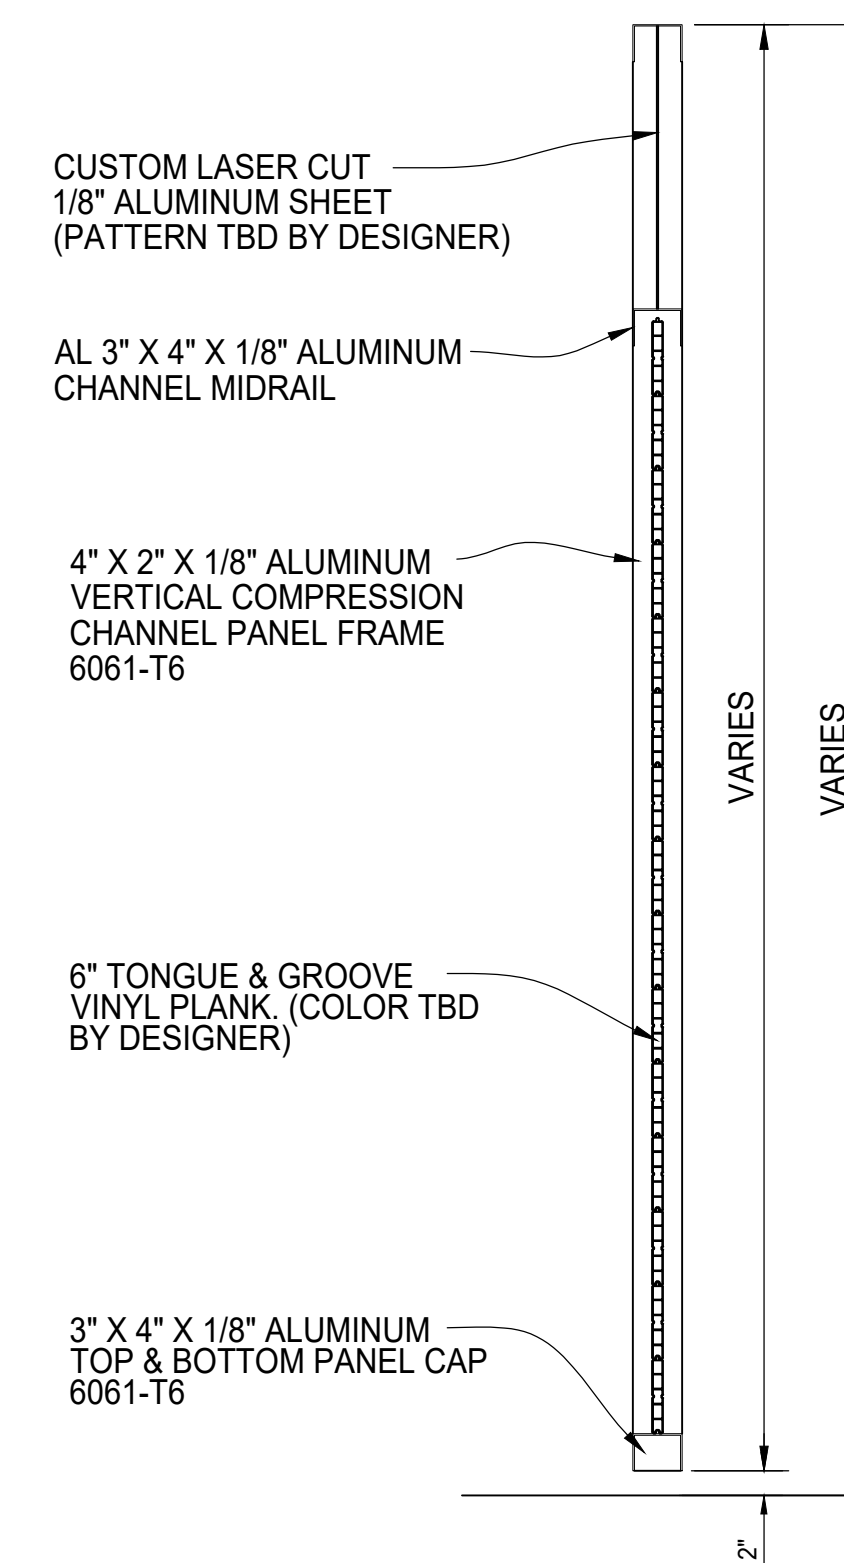


TYPICAL PANEL SECTION




PalmSHIELD

**PALMSHIELD ELITE ~ PATENT PENDING
DOUBLE DUMPSTER ENCLOSURE COVER
SOLID VINYL PLANK W/ TRANSOM
PANEL ELEVATION**

PALMSHIELD PROJECT # PS25-0002		CLIENT PROJECT #	
REFERENCE		RETURN BY	
JOB #		DATE	
CHKD BY: AF	TL	SCALE: 3/4" = 1'-0"	DRAWN BY: PB DATE: 09/17/2025 REV: SHEET # 03

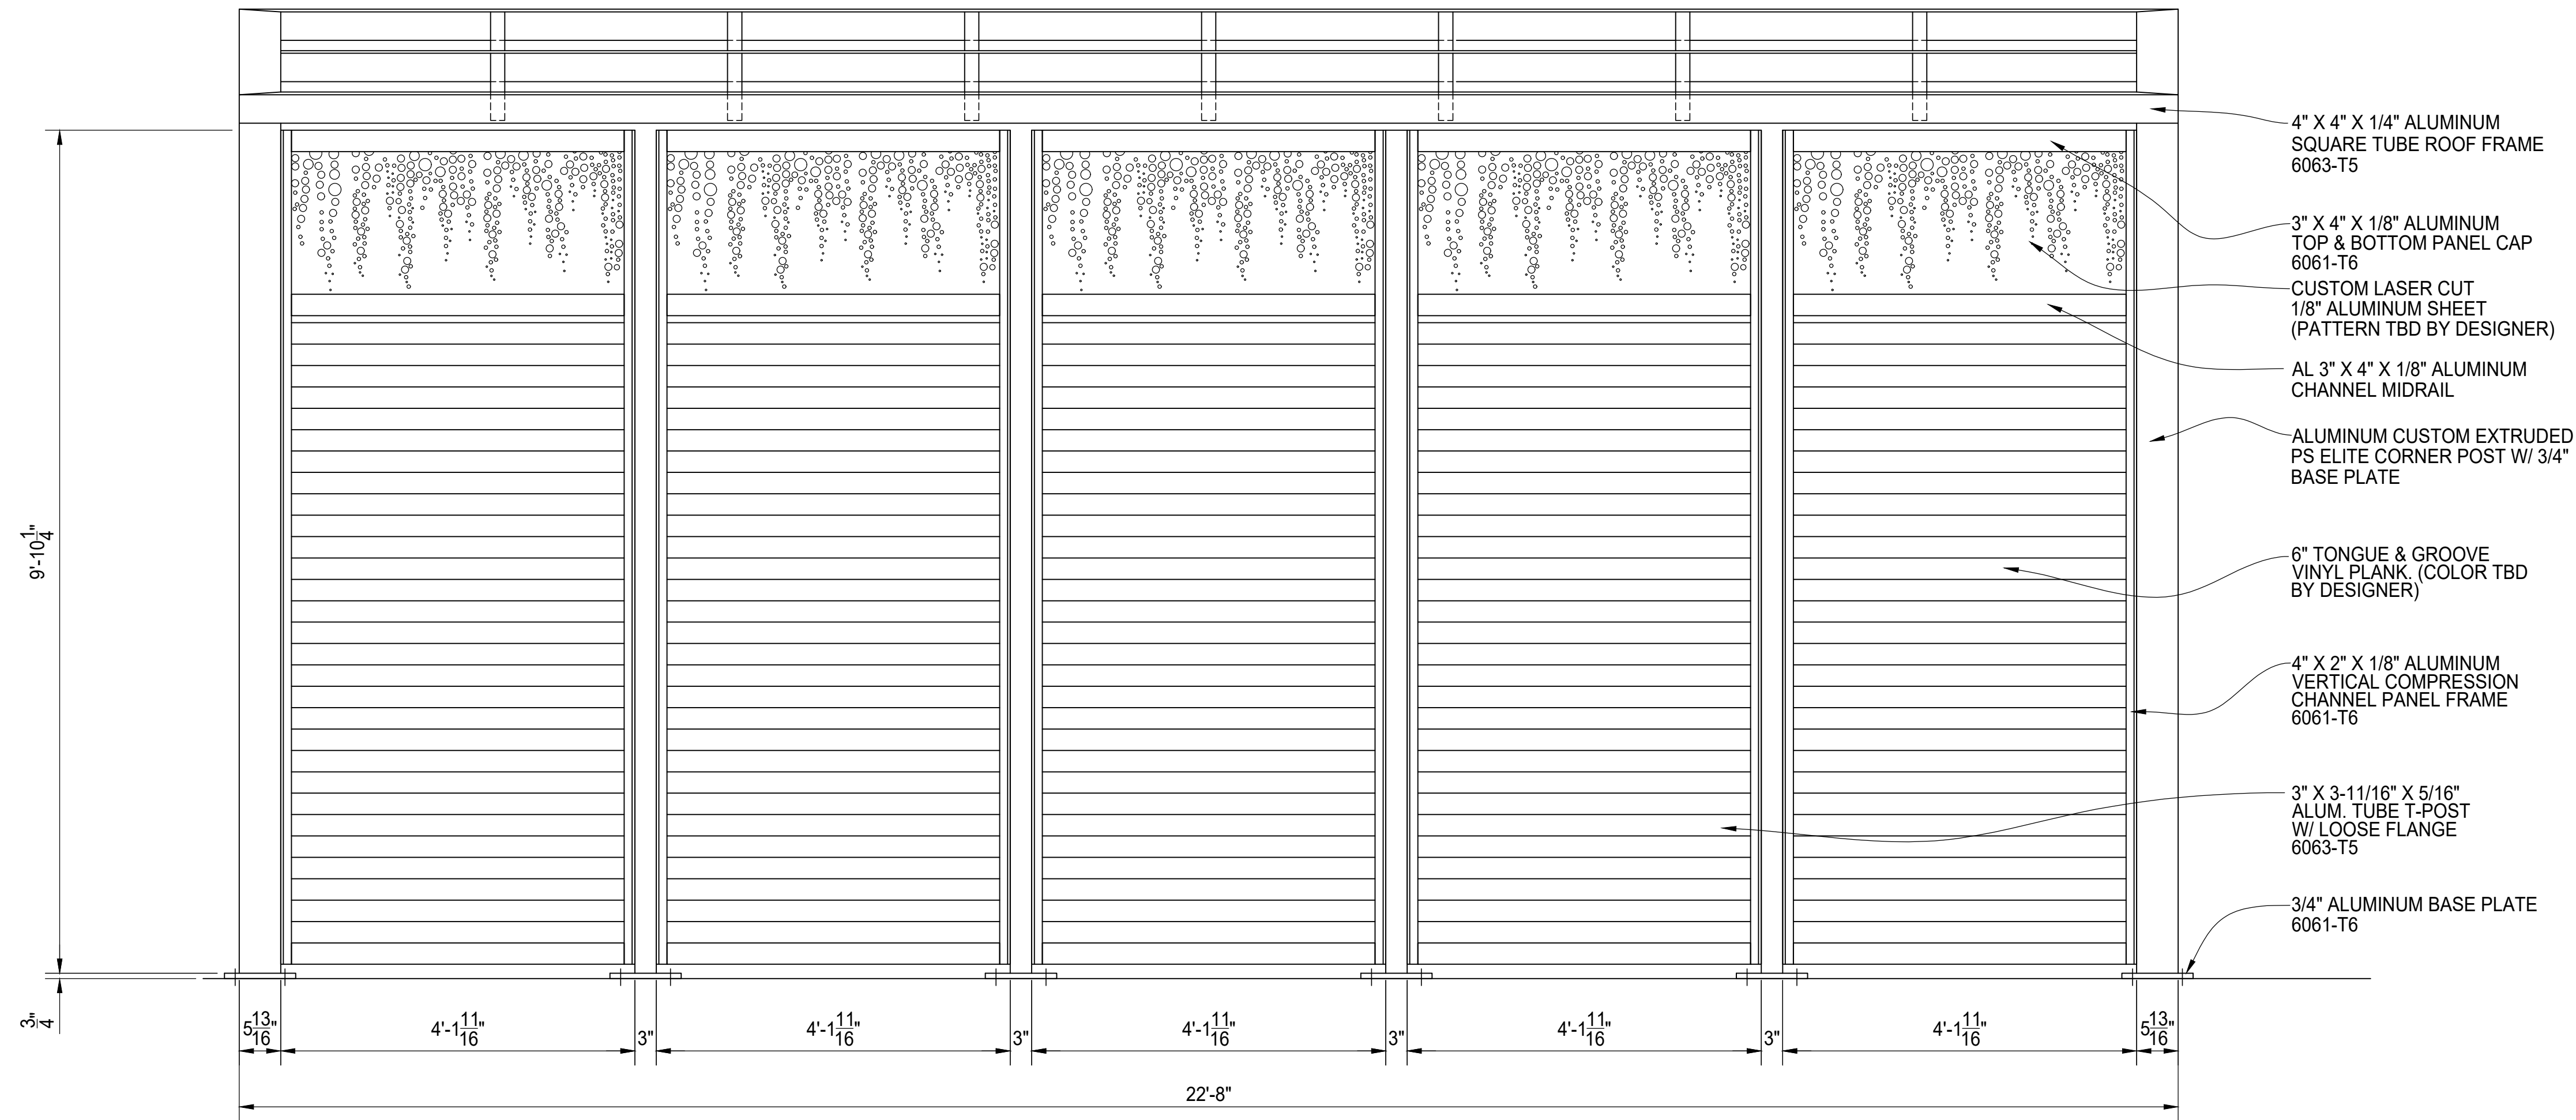


A REAR ELEVATION VIEW

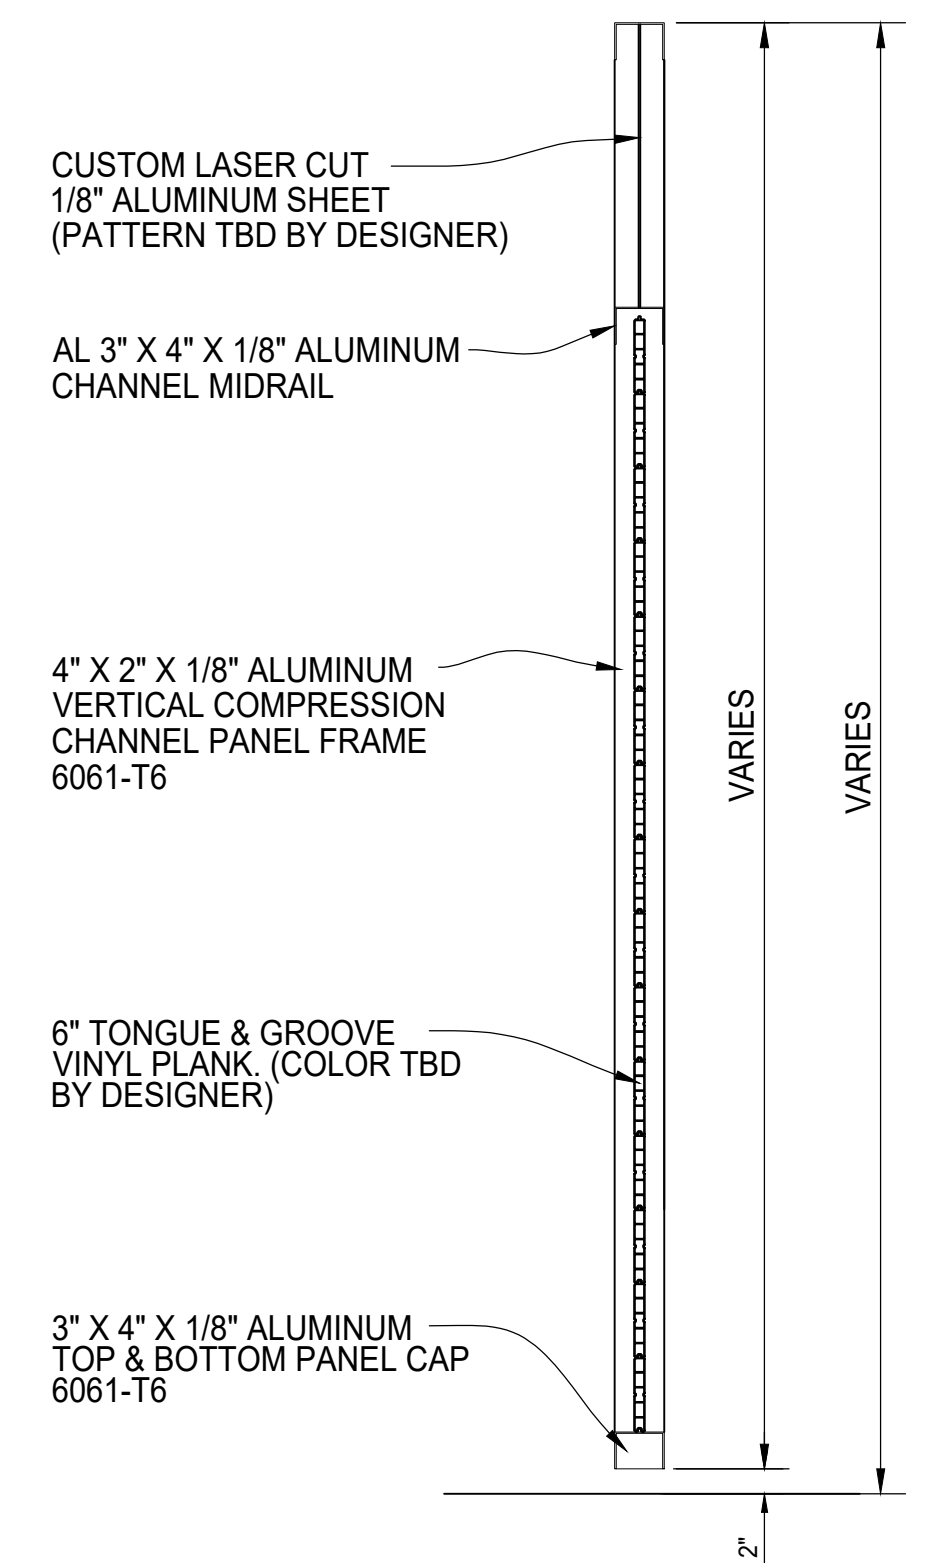


TYPICAL PANEL SECTION

PALMSHIELD ELITE ~ PATENT PENDING
DOUBLE DUMPSTER ENCLOSURE COVER
SOLID VINYL PLANK W/ TRANSOM
PANEL ELEVATION

PALMSHIELD PROJECT #	PS25-0002	CLIENT PROJECT #	
REFERENCE JOB #		RETURN BY DATE	
CHKD BY: AF	TL	DRAWN BY: PB	DATE: 09/17/2025
SCALE: 3/4" = 1'-0"		REV	
		SHEET #	04

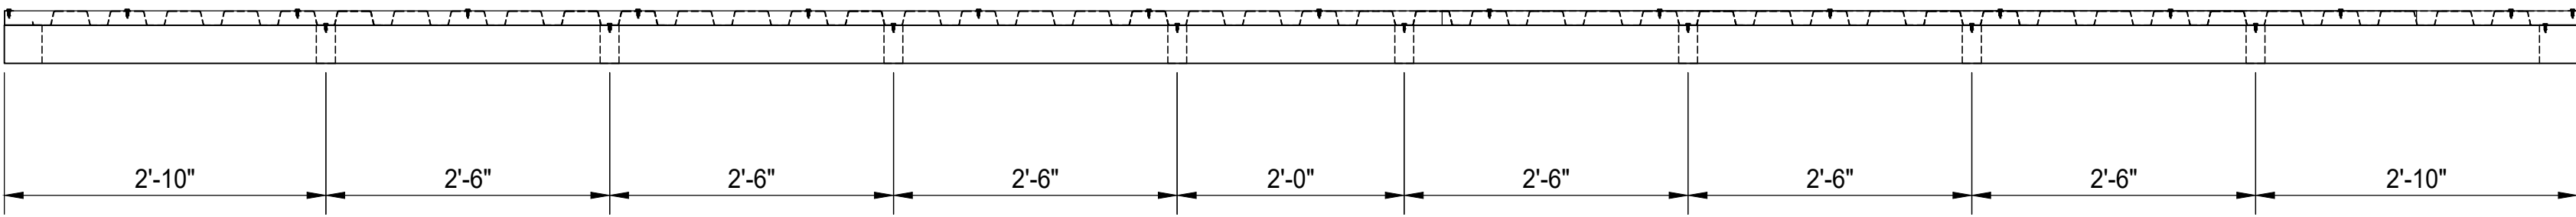

ROOF FRAME ELEVATION VIEW

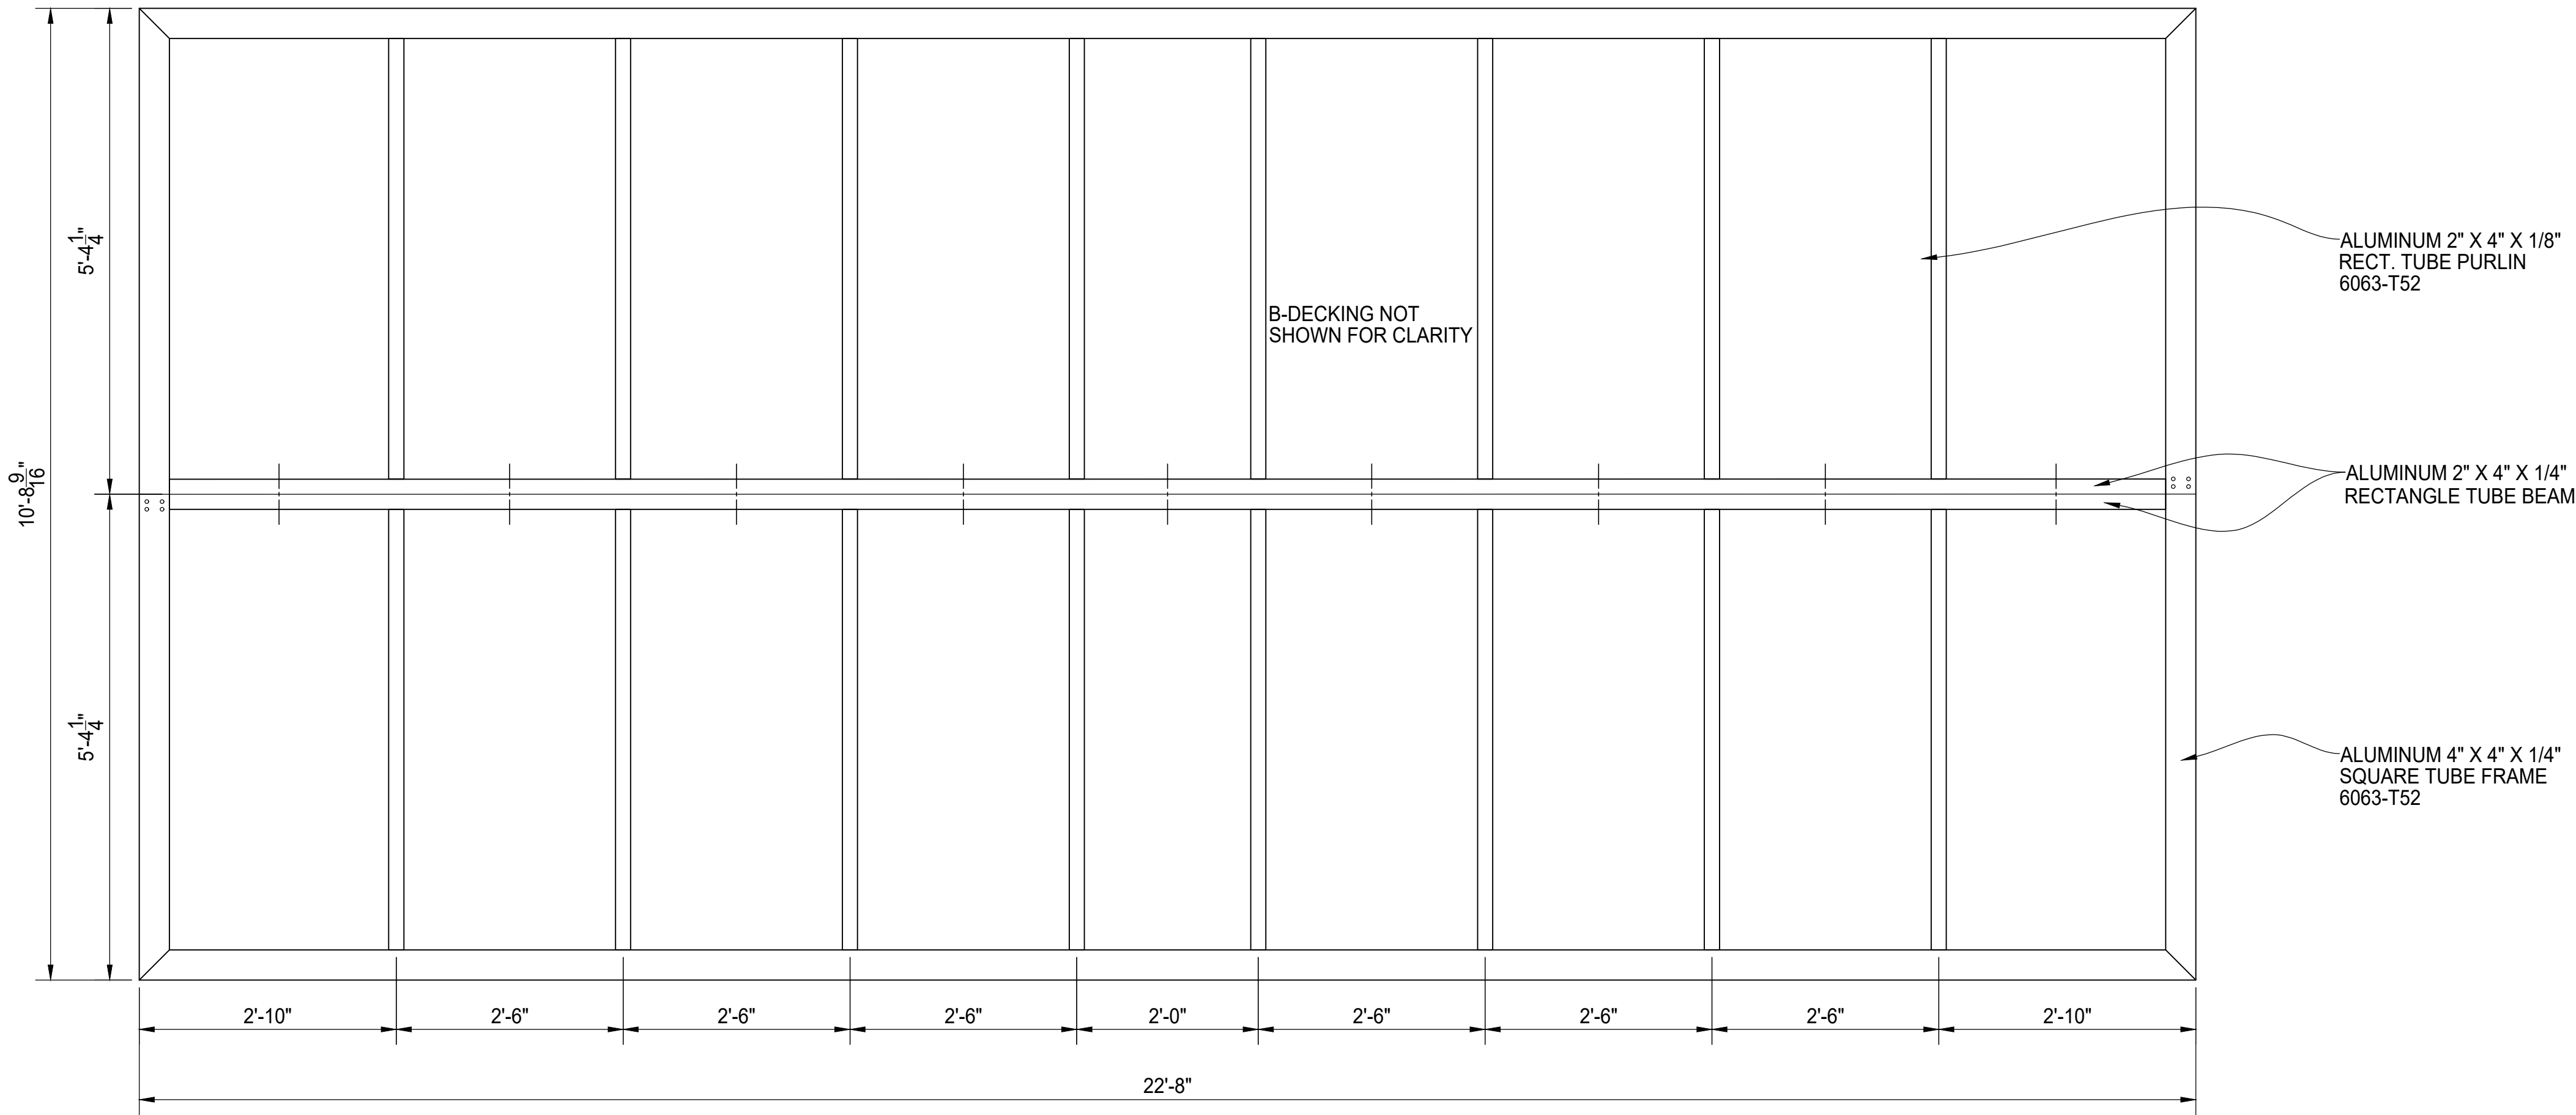


A ROOF FRAME PLAN VIEW




PALMSHIELD ELITE ~ PATENT PENDING
DOUBLE DUMPSTER ENCLOSURE COVER
SOLID VINYL PLANK W/ TRANSOM
ROOFTOP FRAME DETAILS

PALMSHIELD	PS25-0002	CLIENT			
PROJECT #		PROJECT #			
REFERENCE		RETURN BY			
JOB #		DATE			
CHKD BY: AF	TL	SCALE: 3/4" = 1'-0"	DRAWN BY: PB	DATE: 09/17/2025	REV: .
				SHEET #	05

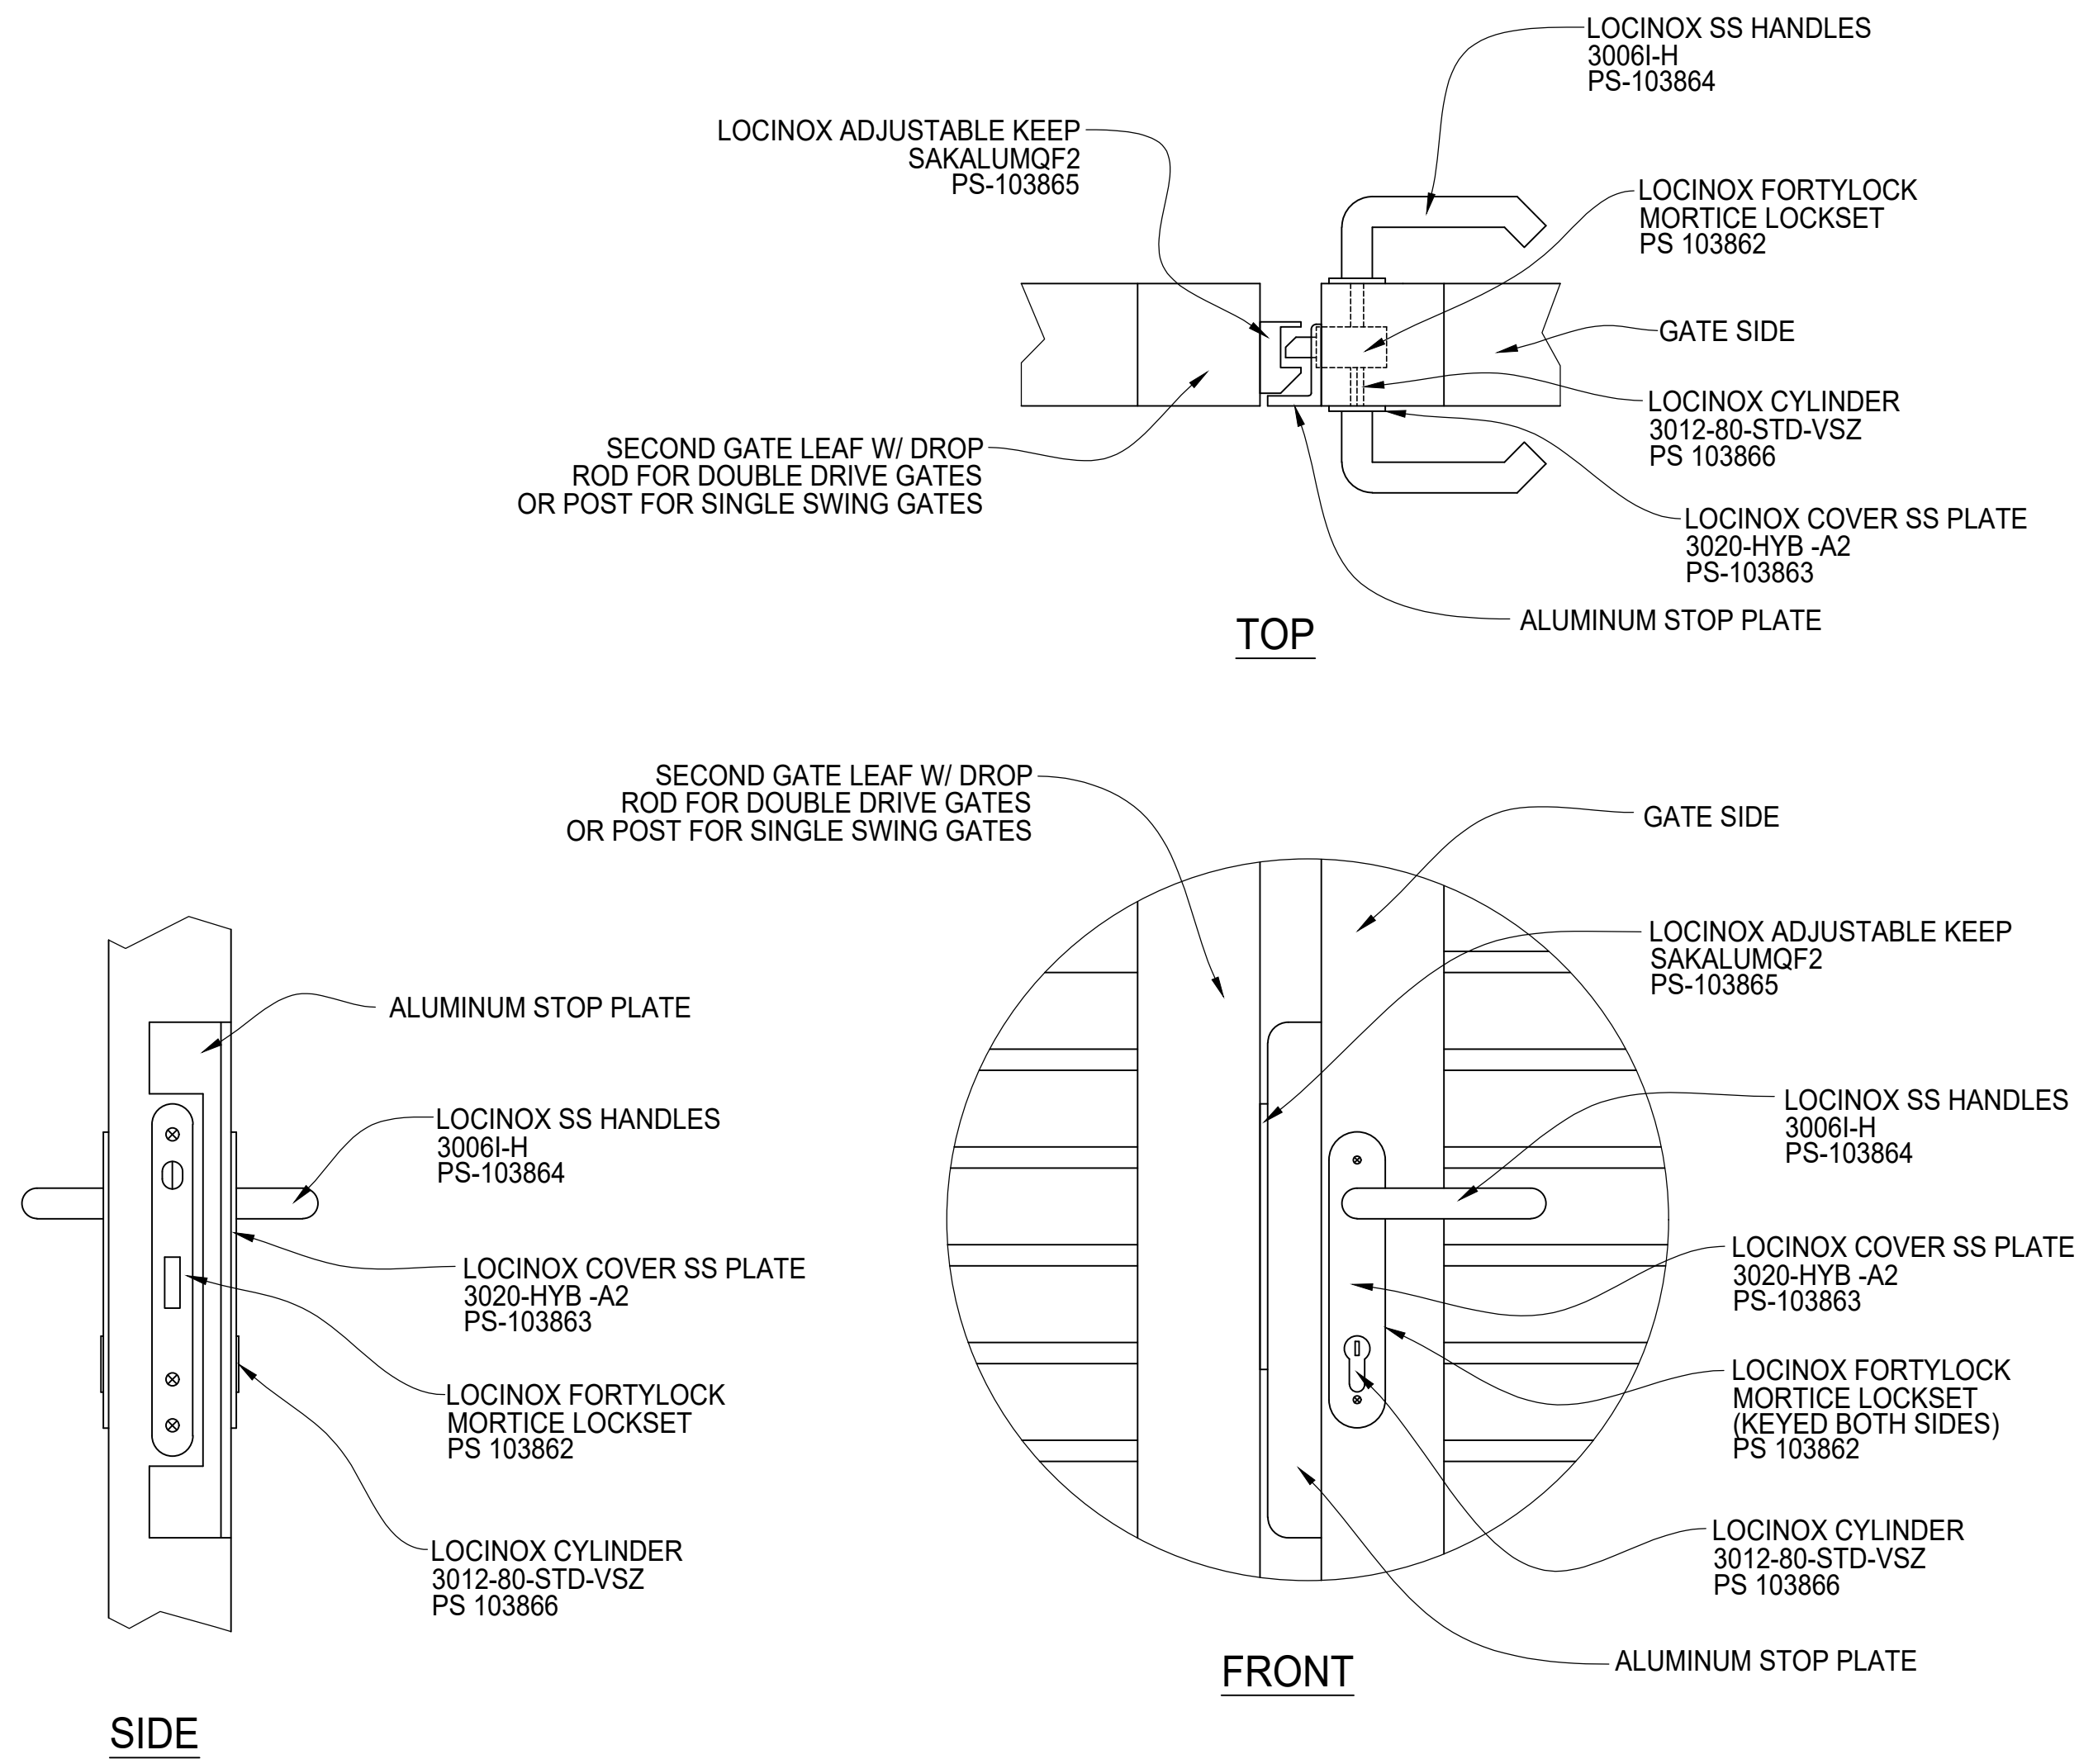


LATCH AND LOCK DETAIL

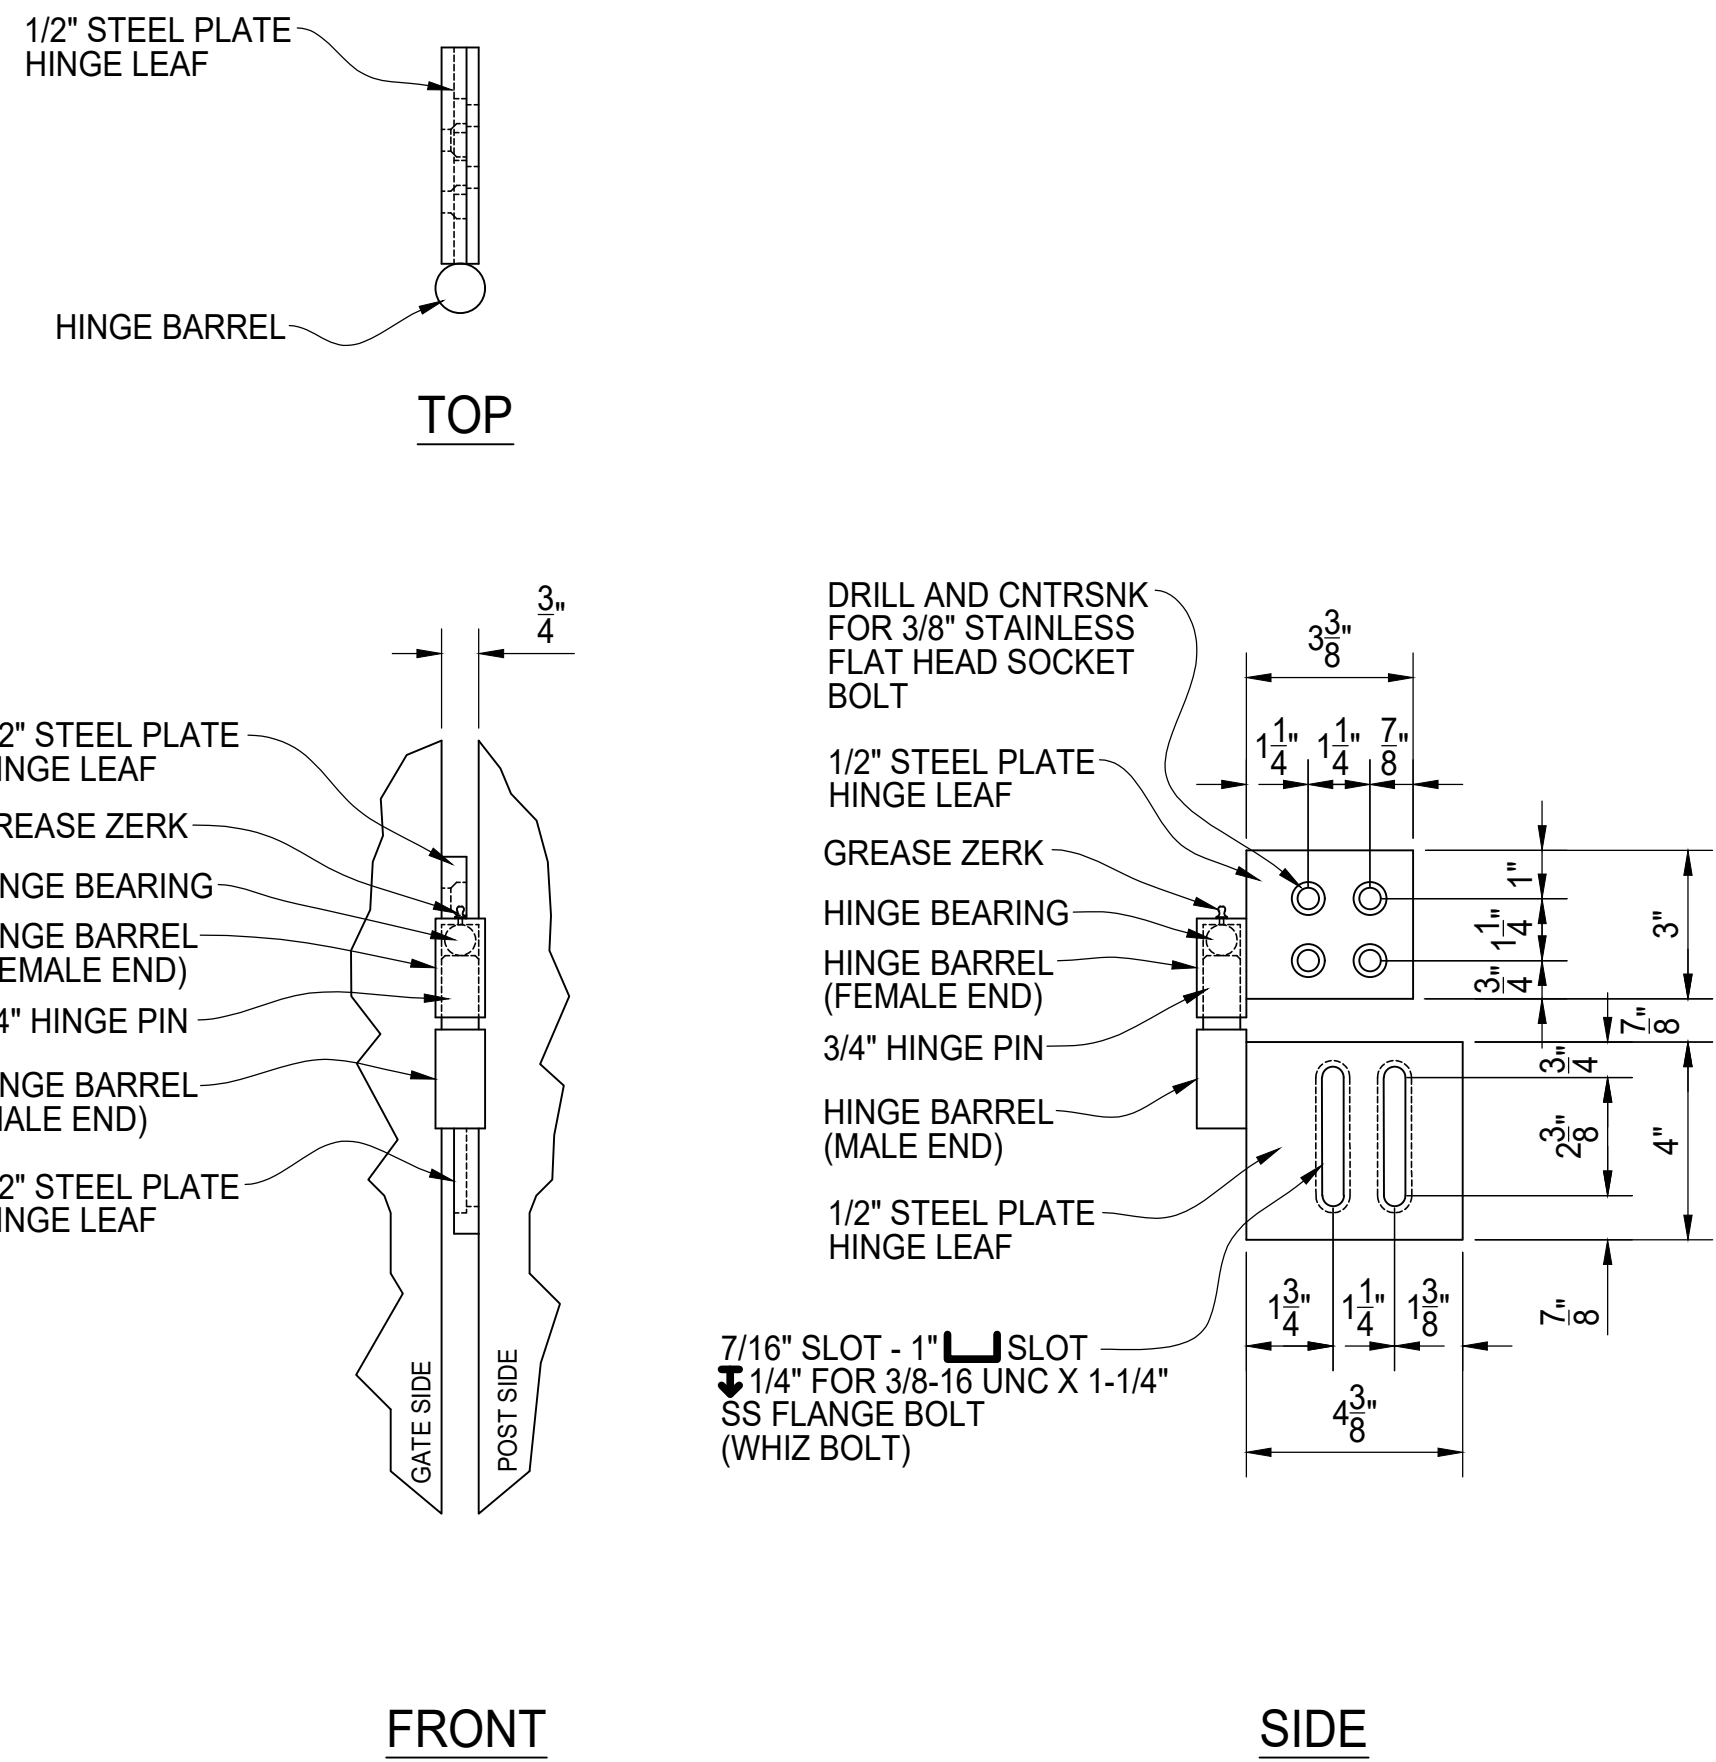


GORILLA HINGE 3000 DETAIL

ZERK END IS FEMALE AND BOLTS TO GATE FRAME.
MALE END IS TO BE BOLTED TO GATE POST.
MALE END HINGE LEAF PLATE IS SLOTTED TO ALLOW FOR 3/4" ADJUSTMENT UP OR DOWN FOR PROPER ALIGNMENT.
A "STOP" CAN BE FIELD WELDED TO THE GATE POST ABOVE THE HINGE TO PREVENT LIFT OFF.
GORILLA HINGES ARE PRE-GREASED, BUT SHOULD BE GREASED AGAIN UPON INSTALLATION AND PERIODICALLY TO MAINTAIN PROPER FUNCTION.

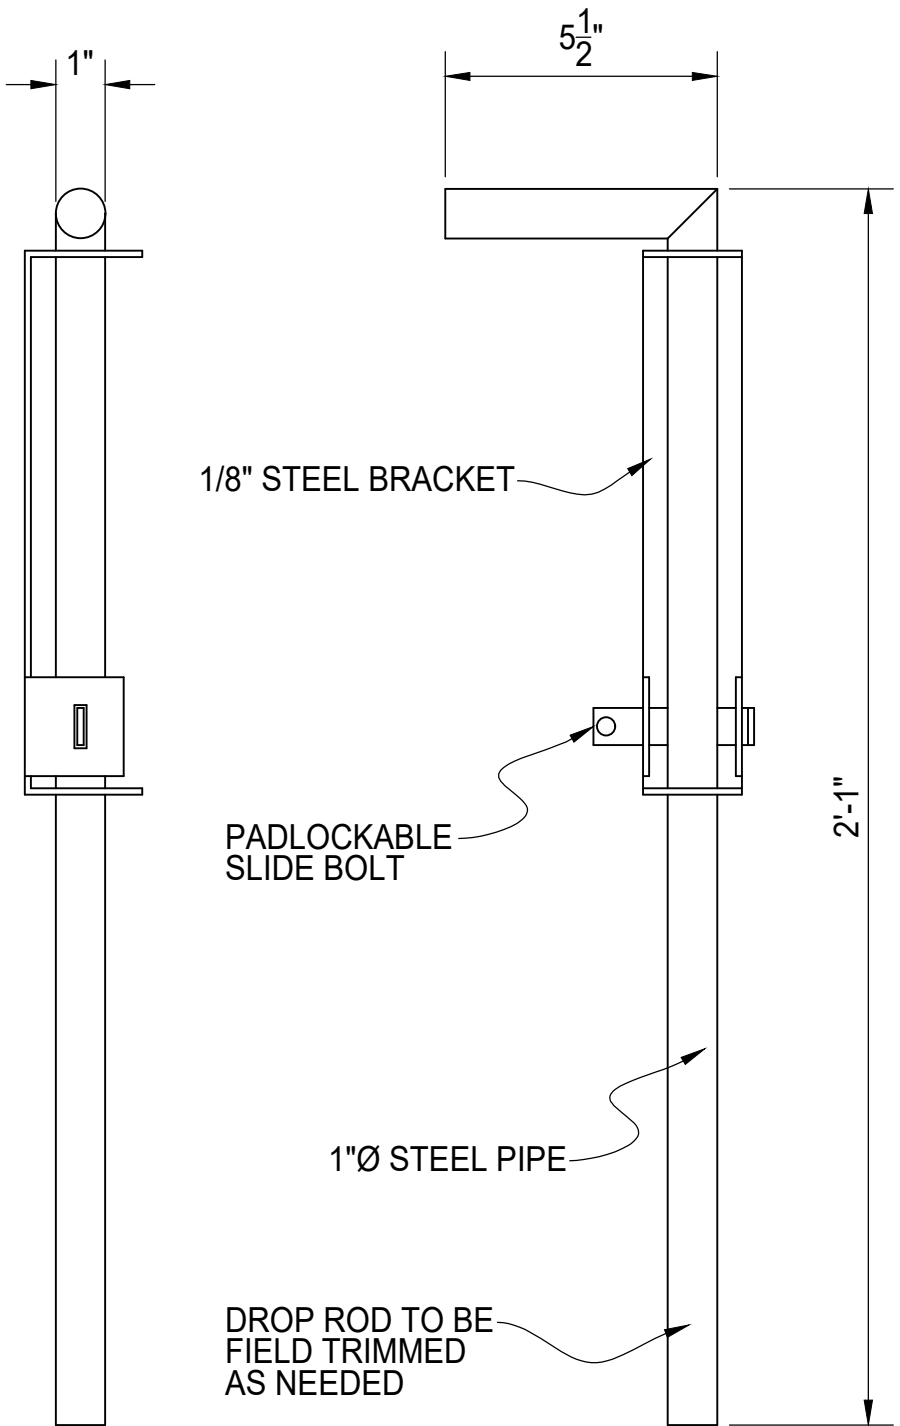


DROP ROD DETAIL

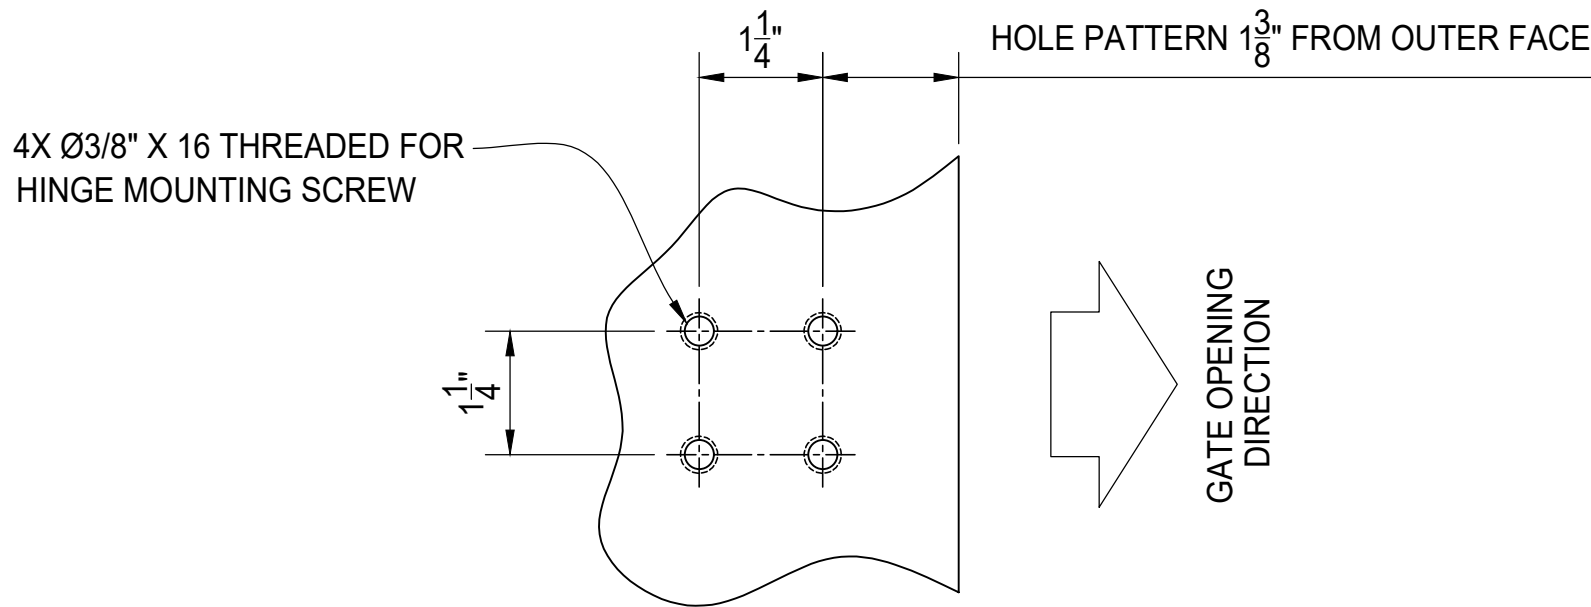

TYPICAL HINGE MOUNT HOLE PATTERN (POST)

POST OUTER FACE IS IN DIRECTION OF GATE SWING

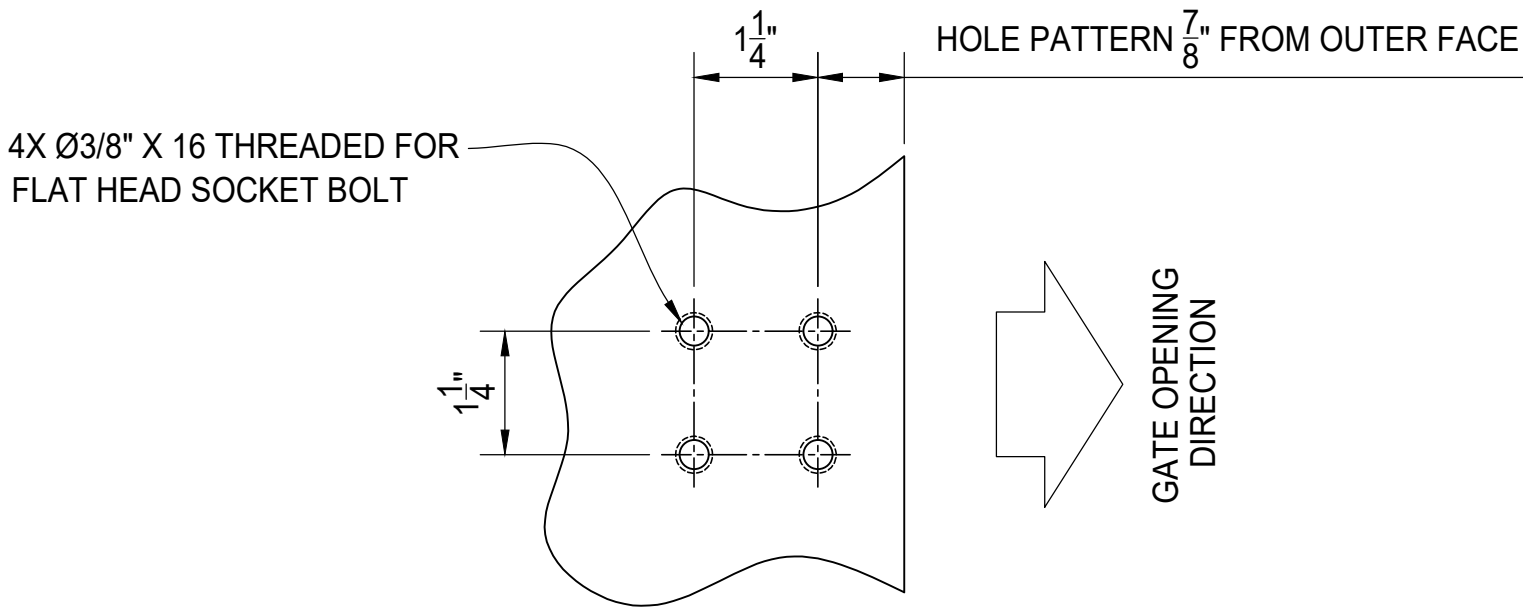






TYPICAL HINGE MOUNT HOLE PATTERN (GATE FRAME)

POST OUTER FACE IS IN DIRECTION OF GATE SWING


REV	DESCRIPTION	DATE
1		
2		
**PALMSHIELD ELITE ~ PATENT PENDING
DOUBLE DUMPSTER ENCLOSURE COVER
SOLID VINYL PLANK W/ TRANSOM
GATE HARDWARE DETAILS**




PALMSHIELD	PS25-0002	CLIENT	
PROJECT #		PROJECT #	
REFERENCE		RETURN BY	
JOB #		DATE	
CHKD BY: AF	TL	SCALE: 3" = 1'-0"	DRAWN BY: PB
		DATE: 09/17/2025	REV: .
			SHEET # 06

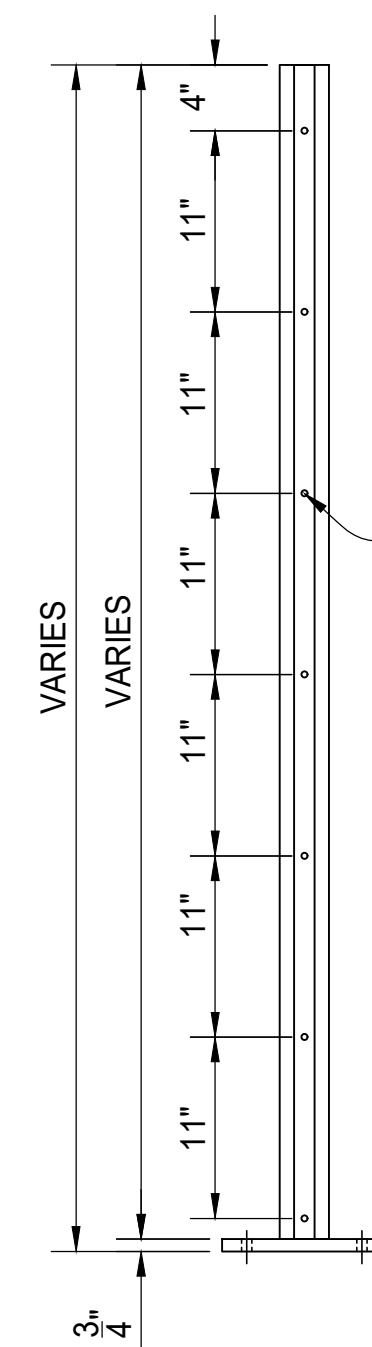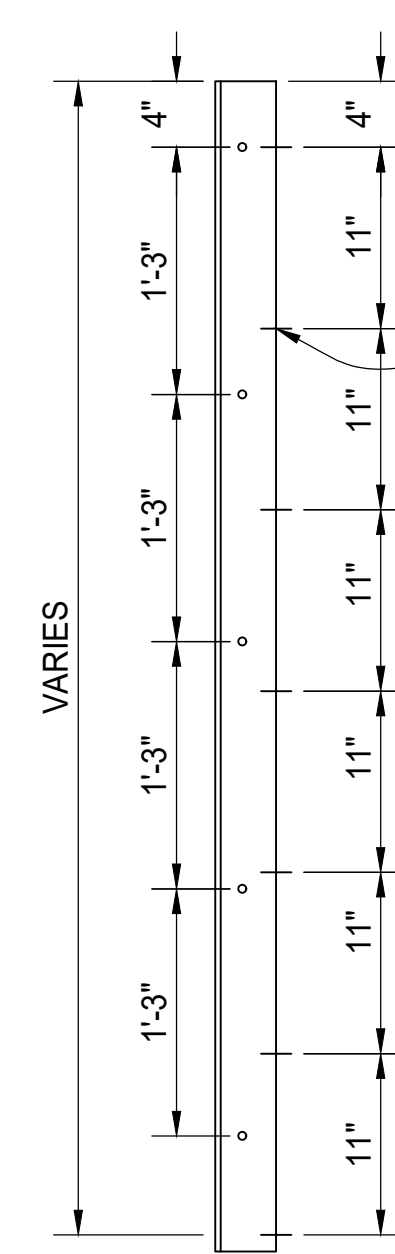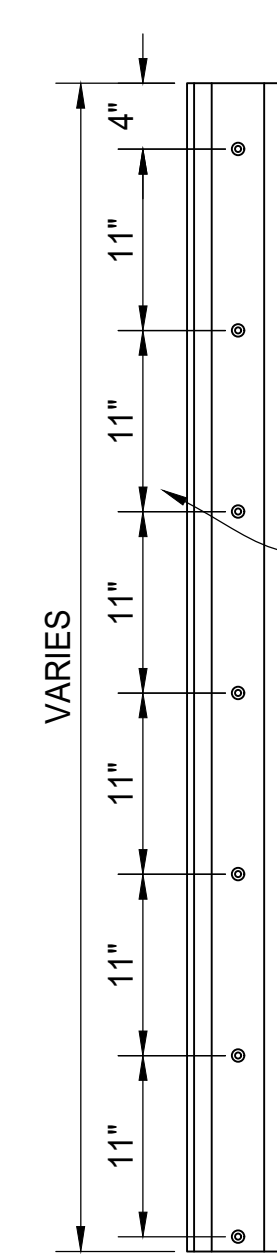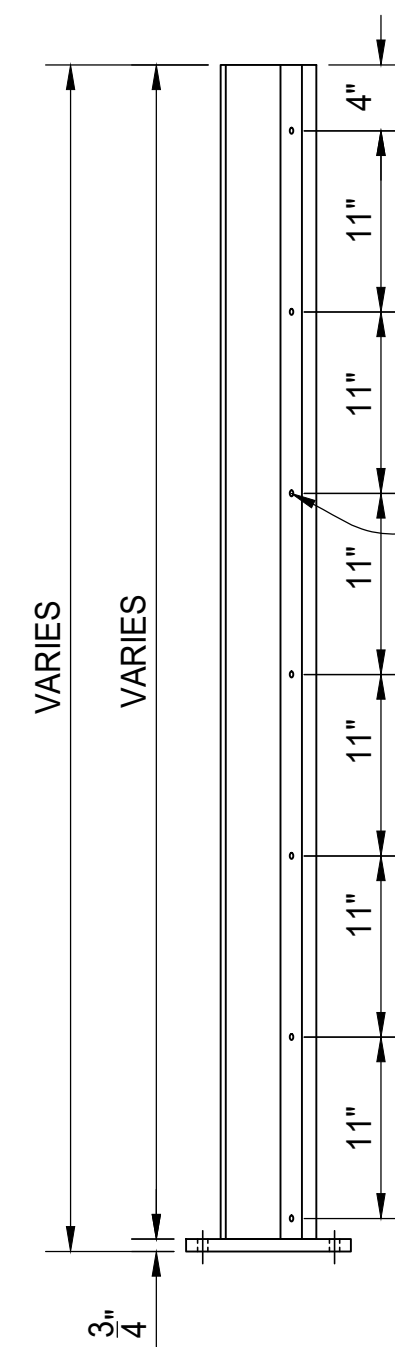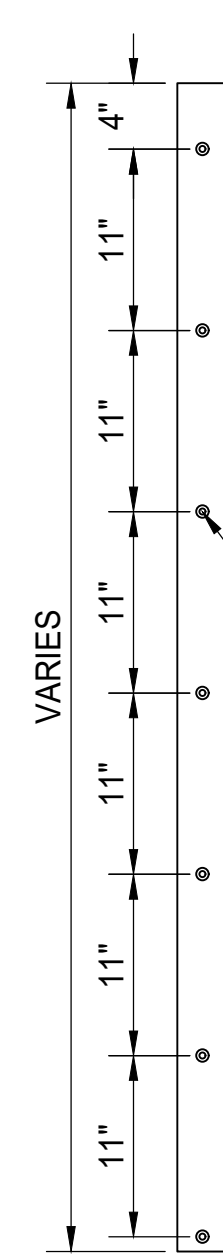 $\oplus$ 

†

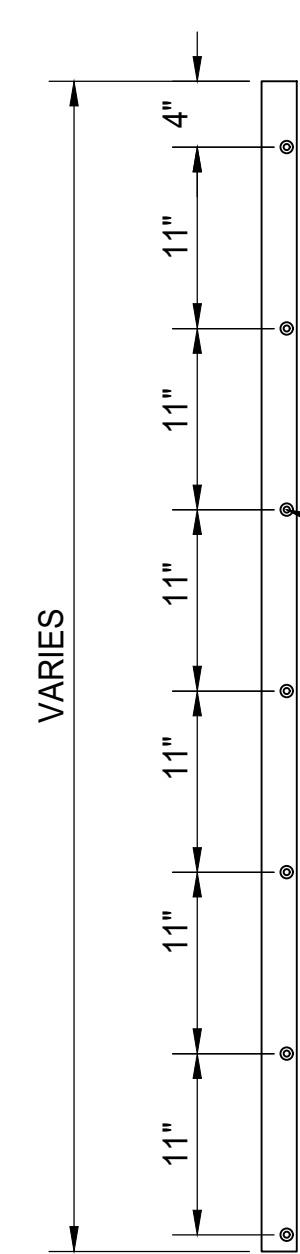

POST SLEEVE LOOSE FLANGE DETAIL

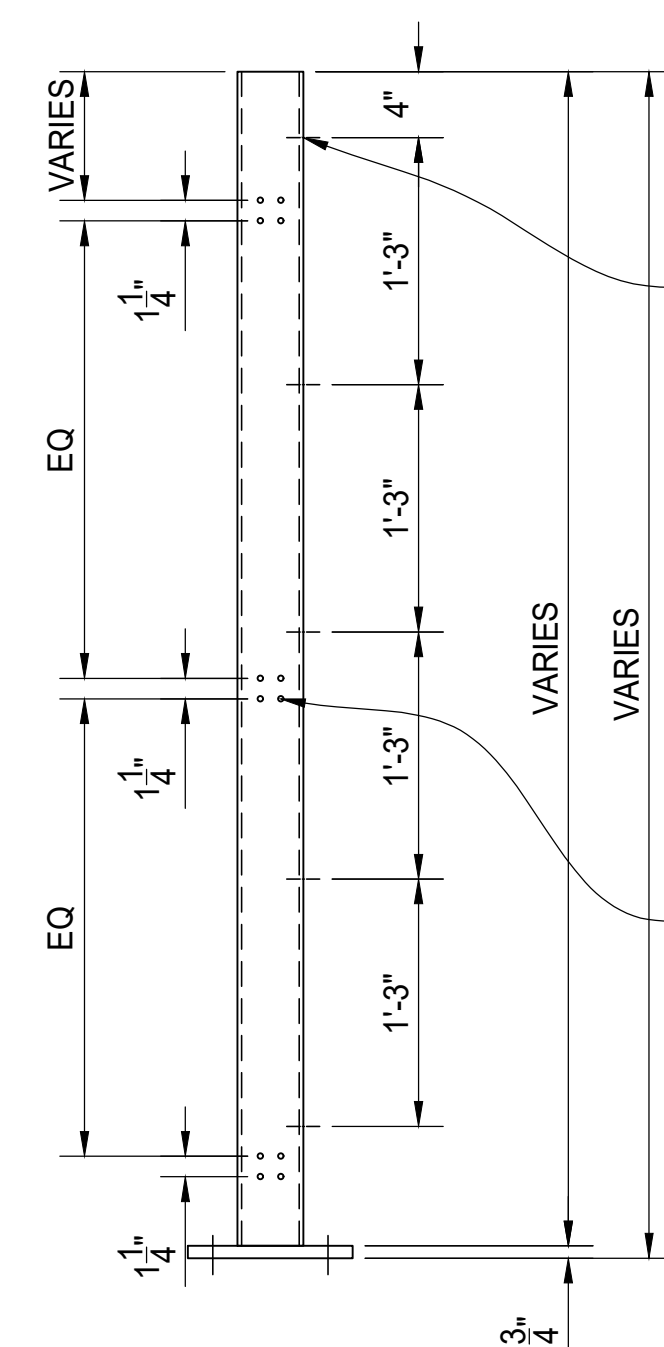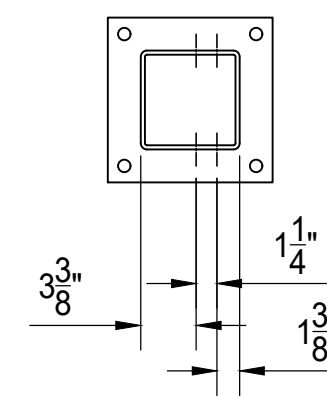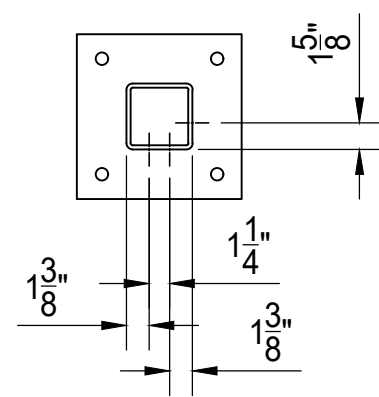

Technical drawing of a rectangular plate with the following specifications:

- Overall Dimensions:** 10" wide and 10" high.
- Material:** 3/4" PLATE.
- Holes:** Four circular holes, each with a diameter of $\varnothing \frac{3}{4}$ ".
- Horizontal Spacing:** The distance between the centerlines of the left and right holes is 10". The distance from the left edge to the centerline of the left hole is $1\frac{1}{2}$ ". The distance from the centerline of the right hole to the right edge is $1\frac{1}{2}$ ".
- Vertical Spacing:** The distance between the centerlines of the top and bottom holes is 7". The distance from the top edge to the centerline of the top hole is $1\frac{1}{2}$ ". The distance from the centerline of the bottom hole to the bottom edge is $1\frac{1}{2}$ ".

Technical drawing of a 3/4" PLATE. The plate is 10" wide and 8" high. It features two circular holes, each with a diameter of $\varnothing \frac{3}{4}"$. The holes are positioned 1" from the left and right edges and 8" apart horizontally. The plate is labeled "3/4" PLATE" with a curved arrow pointing to it.

CORNER & 6" POST BASE PLATE DETAIL

[illegible]