


PLAN VIEW

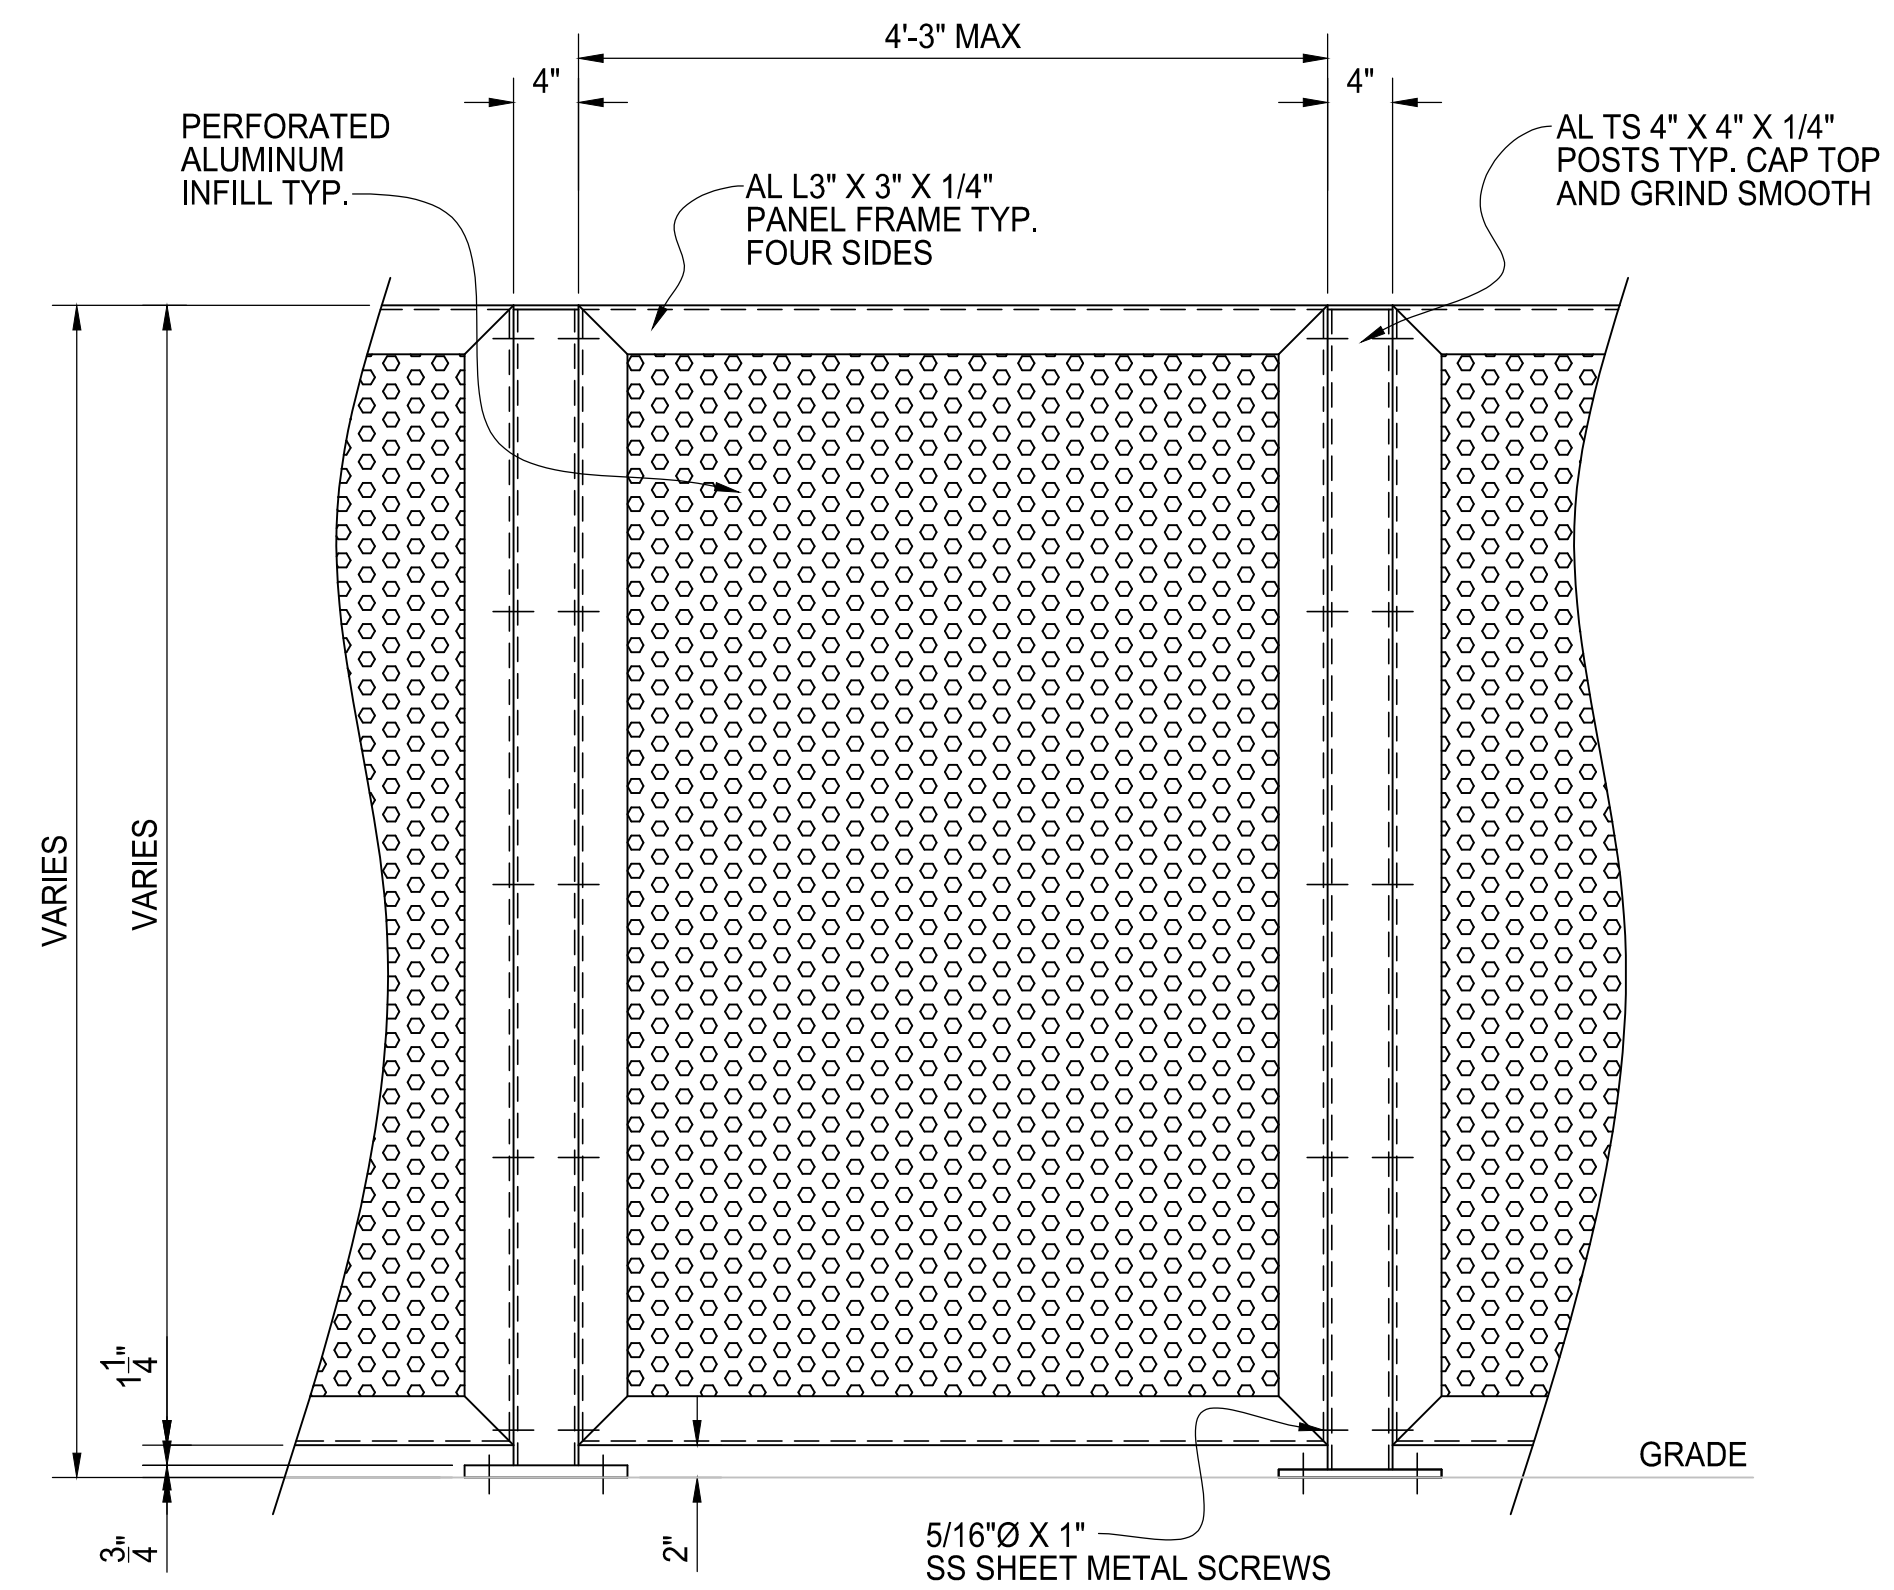

ELEVATION VIEW

TYPICAL PERFORATED INFILL PANEL DETAIL

1/8" THICK ALUMINUM W/ 1"Ø HOLES ON 1 1/4" CENTERS (58% OPEN)

REV	DESCRIPTION	DATE



**PANEL AND POST DETAIL
PERFORATED INFILL**

AMERICAN FENCE PROJECT #	CLIENT PROJECT #
REFERENCE	
JOB #	
CHD	
BY	
SCALE: N.T.S.	DRAWN BY: AF DATE: 02/28/2018 REV: SHEET # 01