



PLAN VIEW

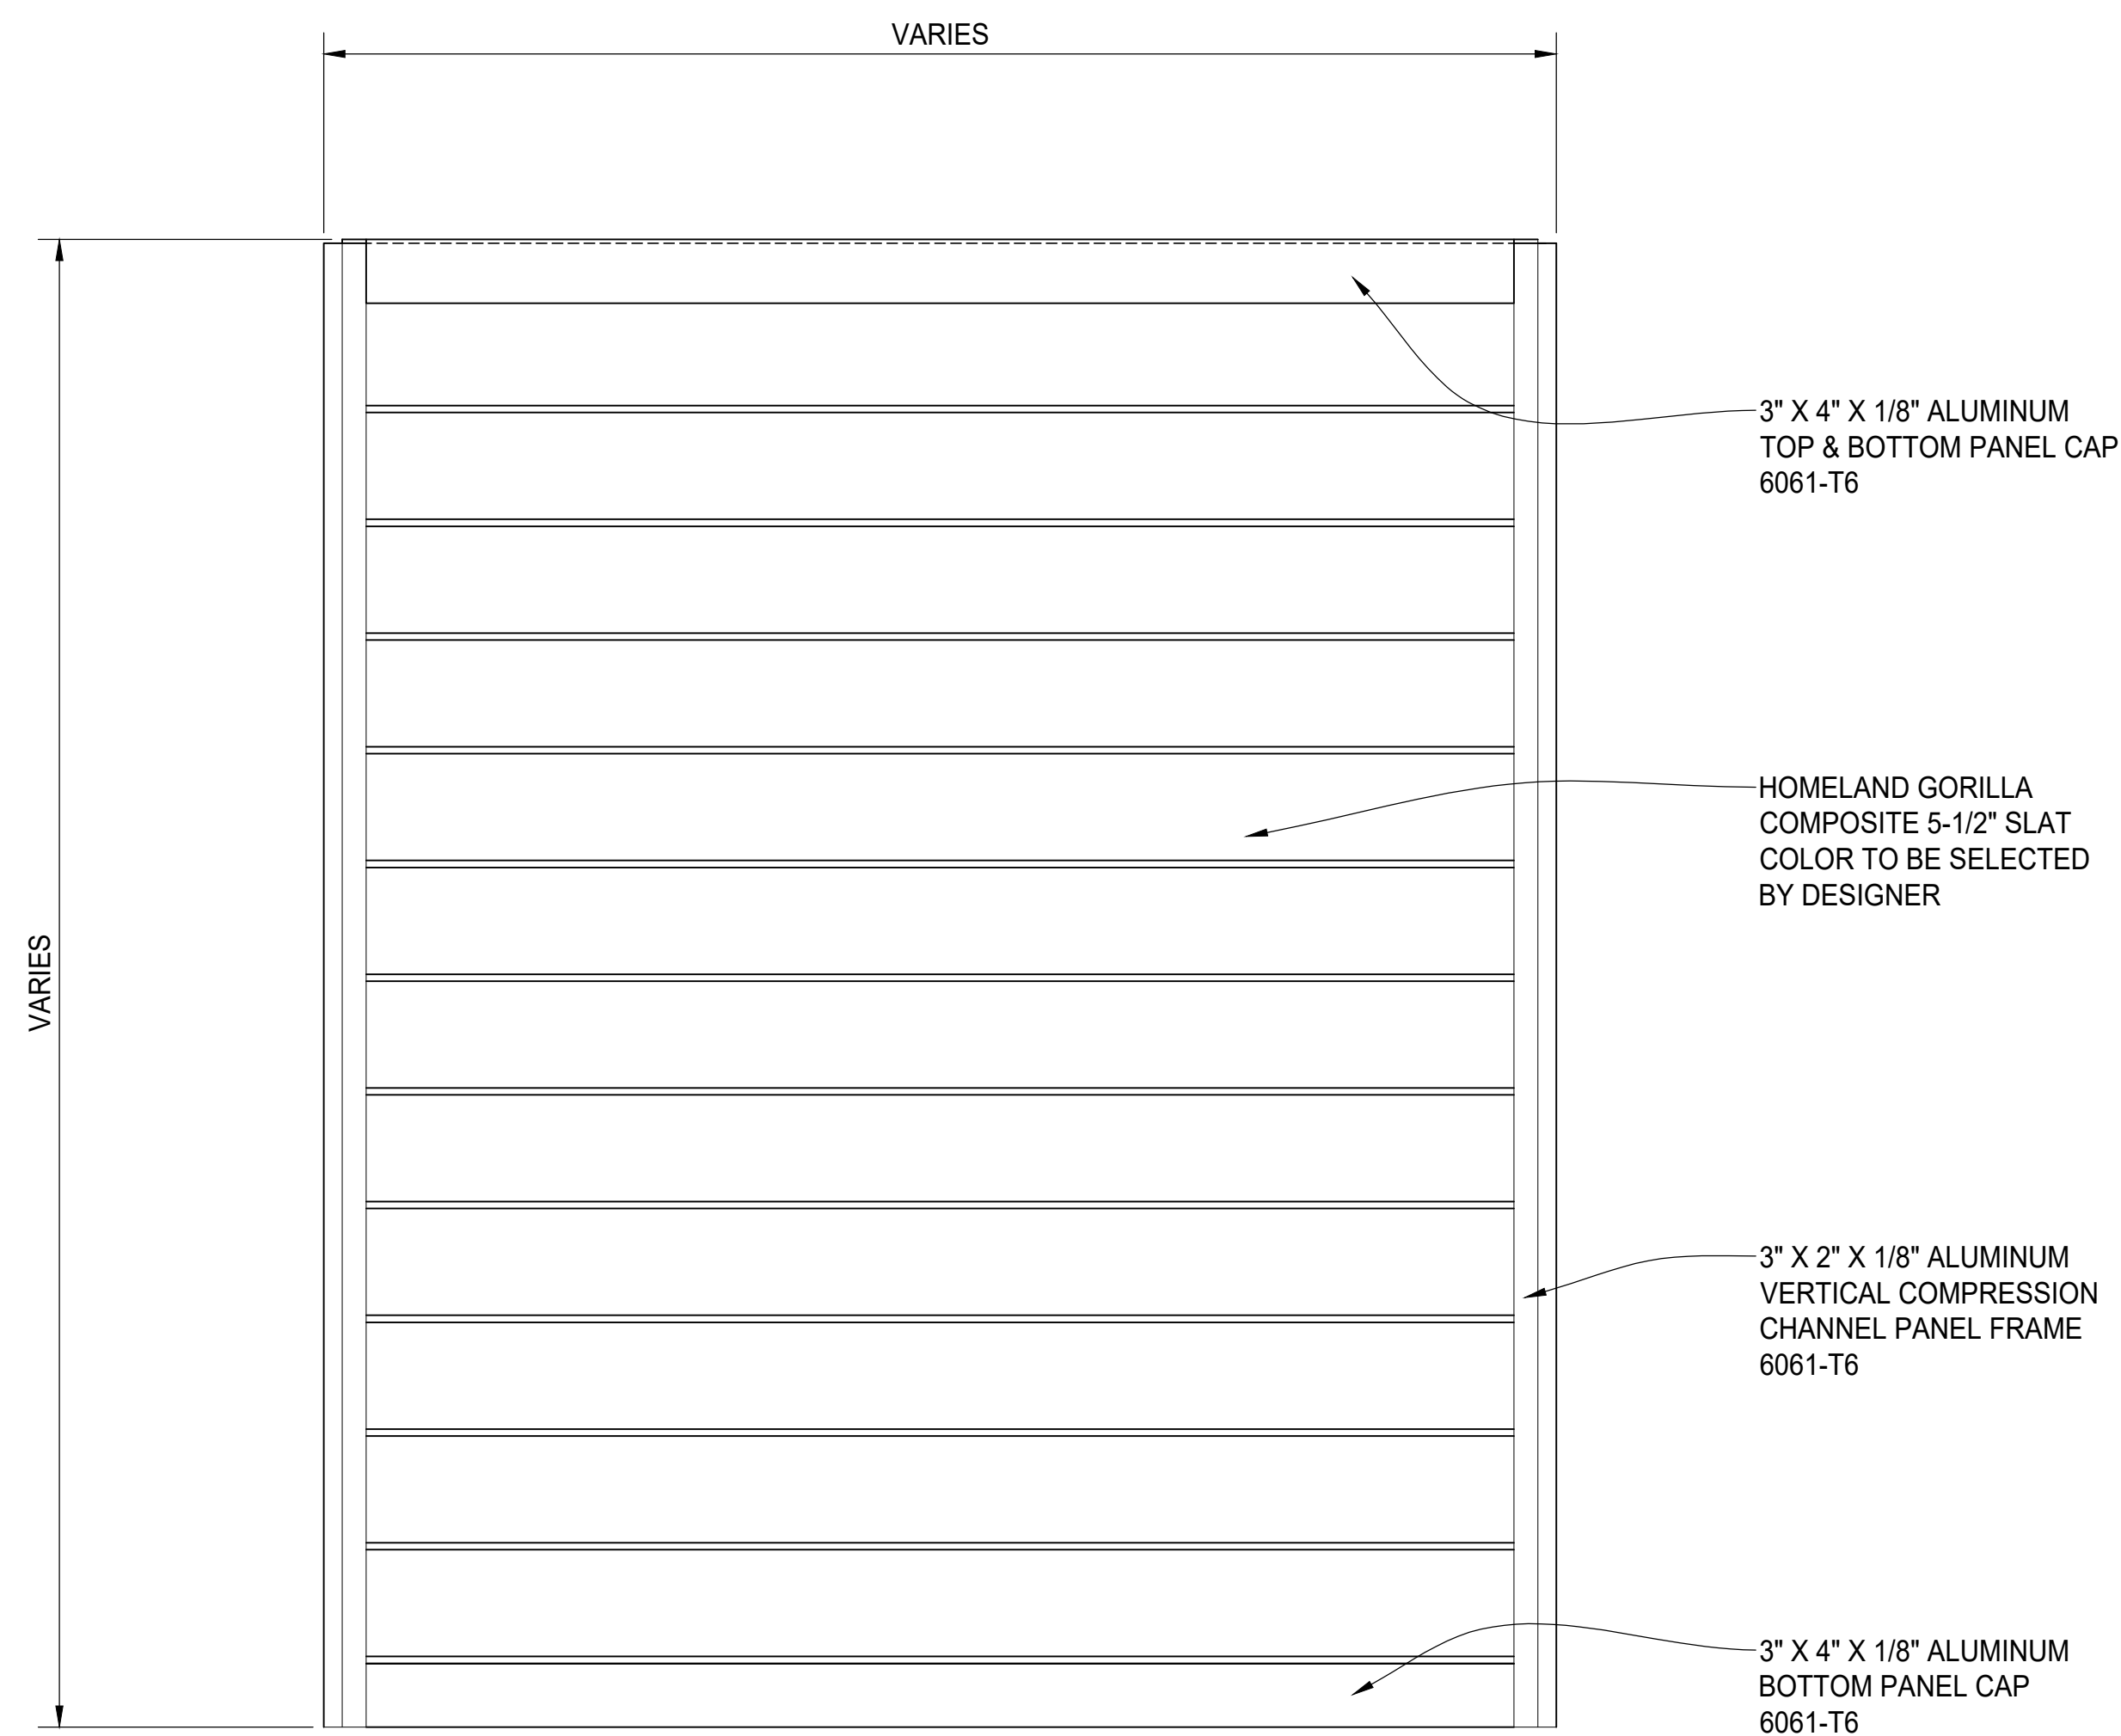

PANEL ELEVATION

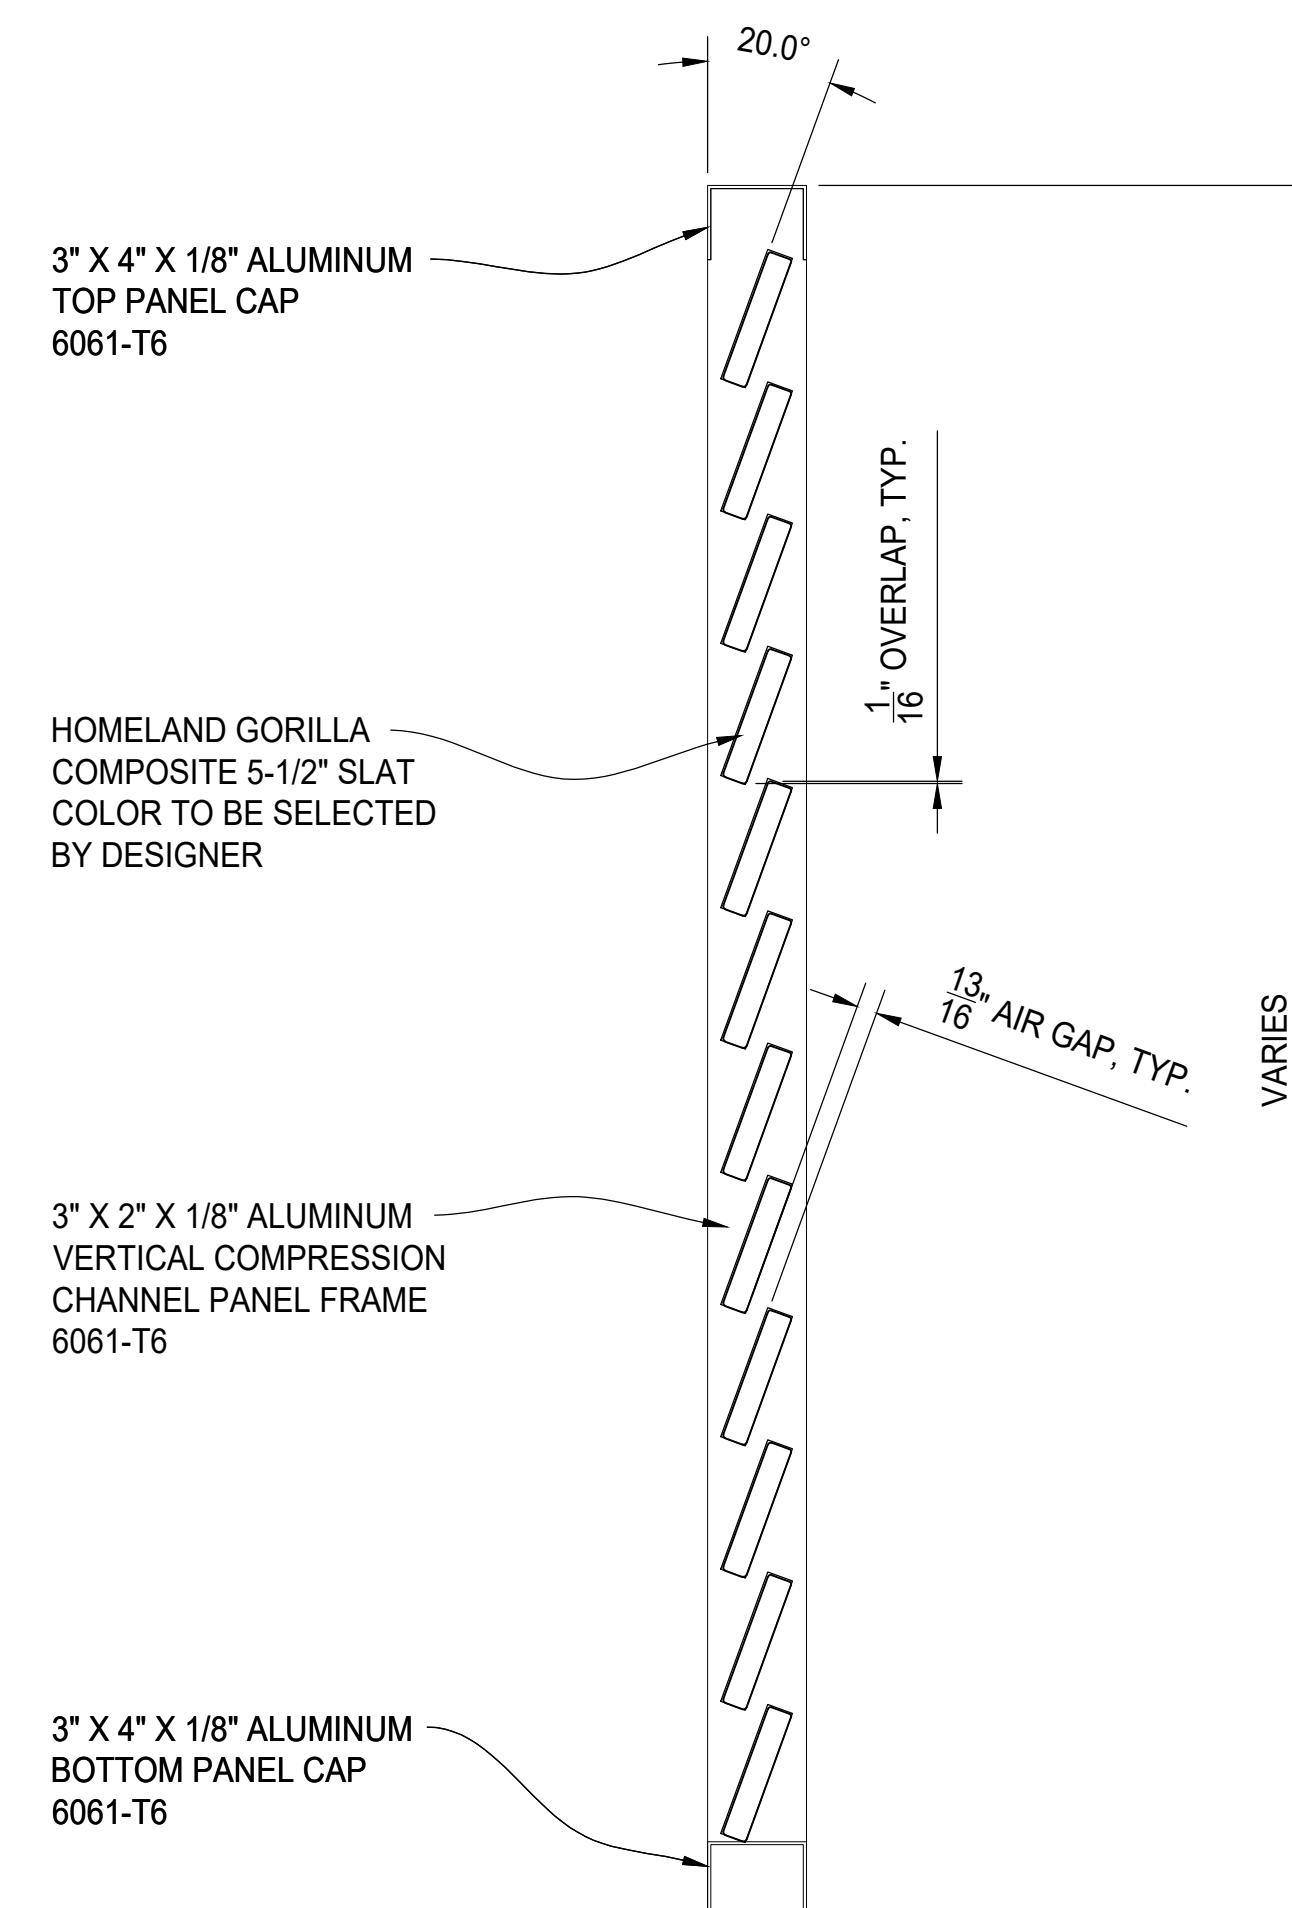

TYPICAL PANEL SECTION

REV	DESCRIPTION	DATE



PALMSHIELD ELITE - PATENT PENDING
 LOUVERED COMPOSITE PANEL
 PLAN, ELEVATION AND SECTION VIEWS
 FINISH TO BE DETERMINED

PALMSHIELD PROJECT #	PS24-0001	CLIENT PROJECT #	
CHKD BY	AF	SCALE	N.T.S.
DRAWN BY	TL	DRAWN DATE	06/14/2024
REV		DATE	
SHEET #	01		