



PLAN VIEW

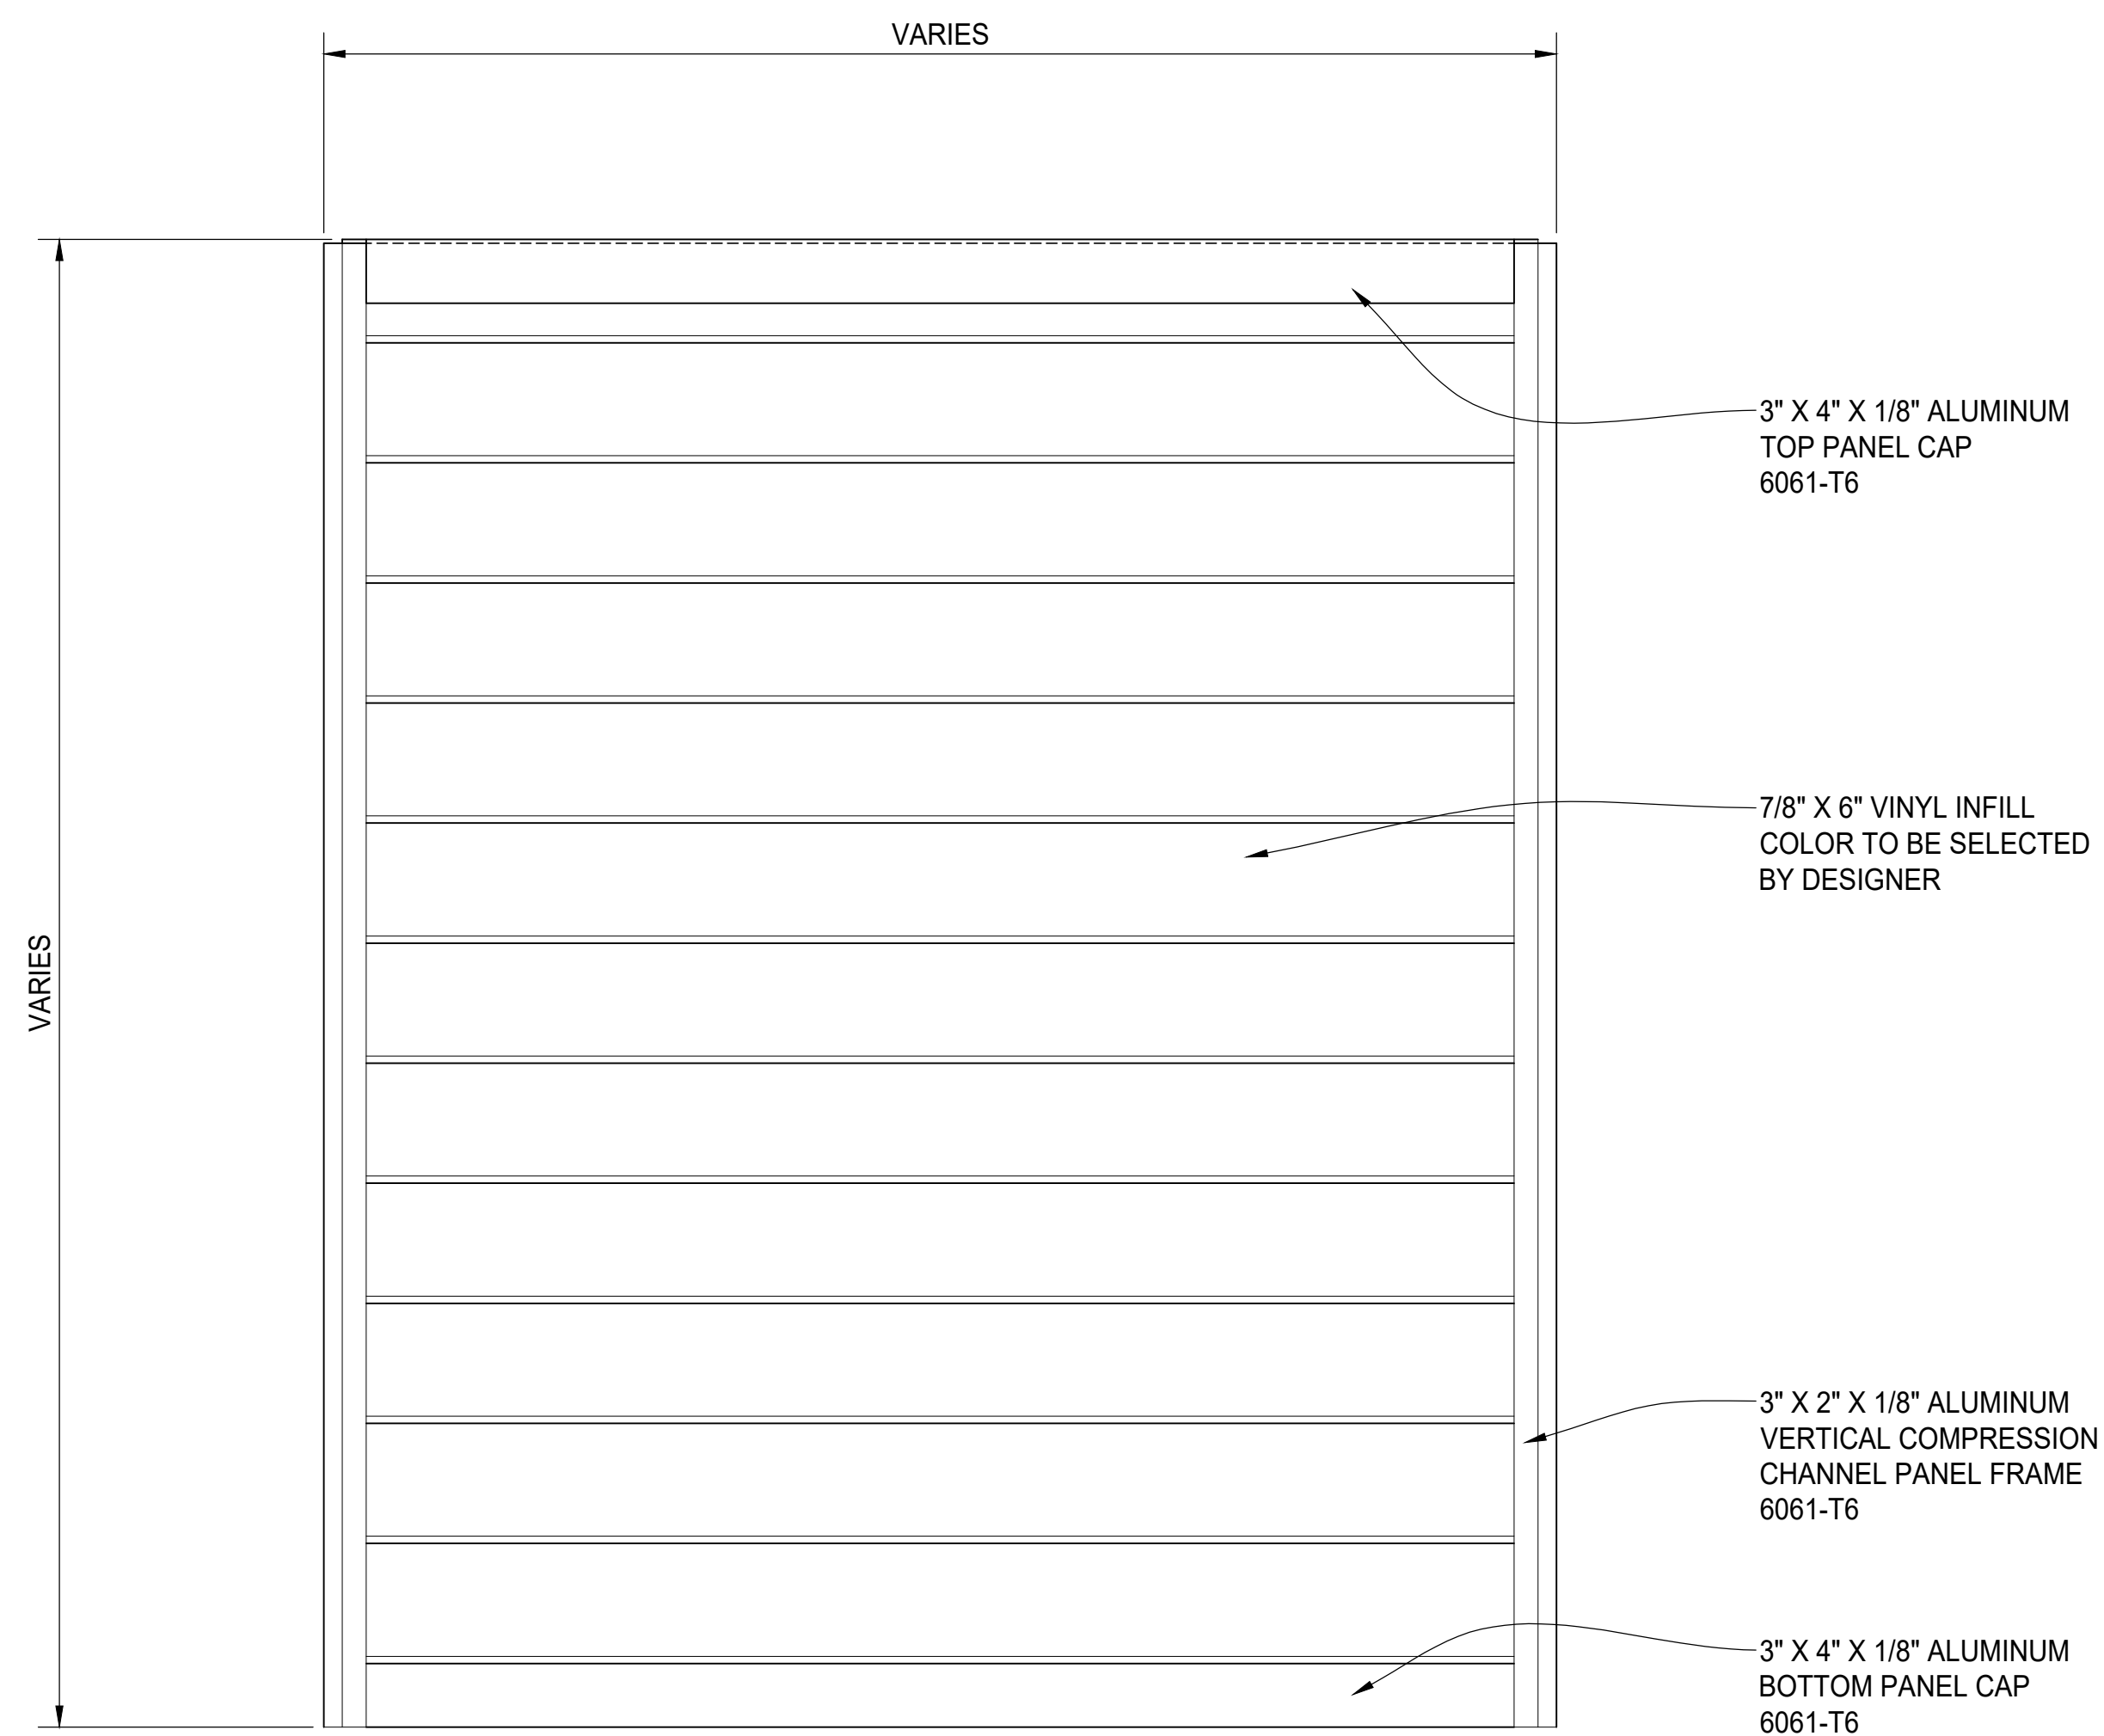

PANEL ELEVATION

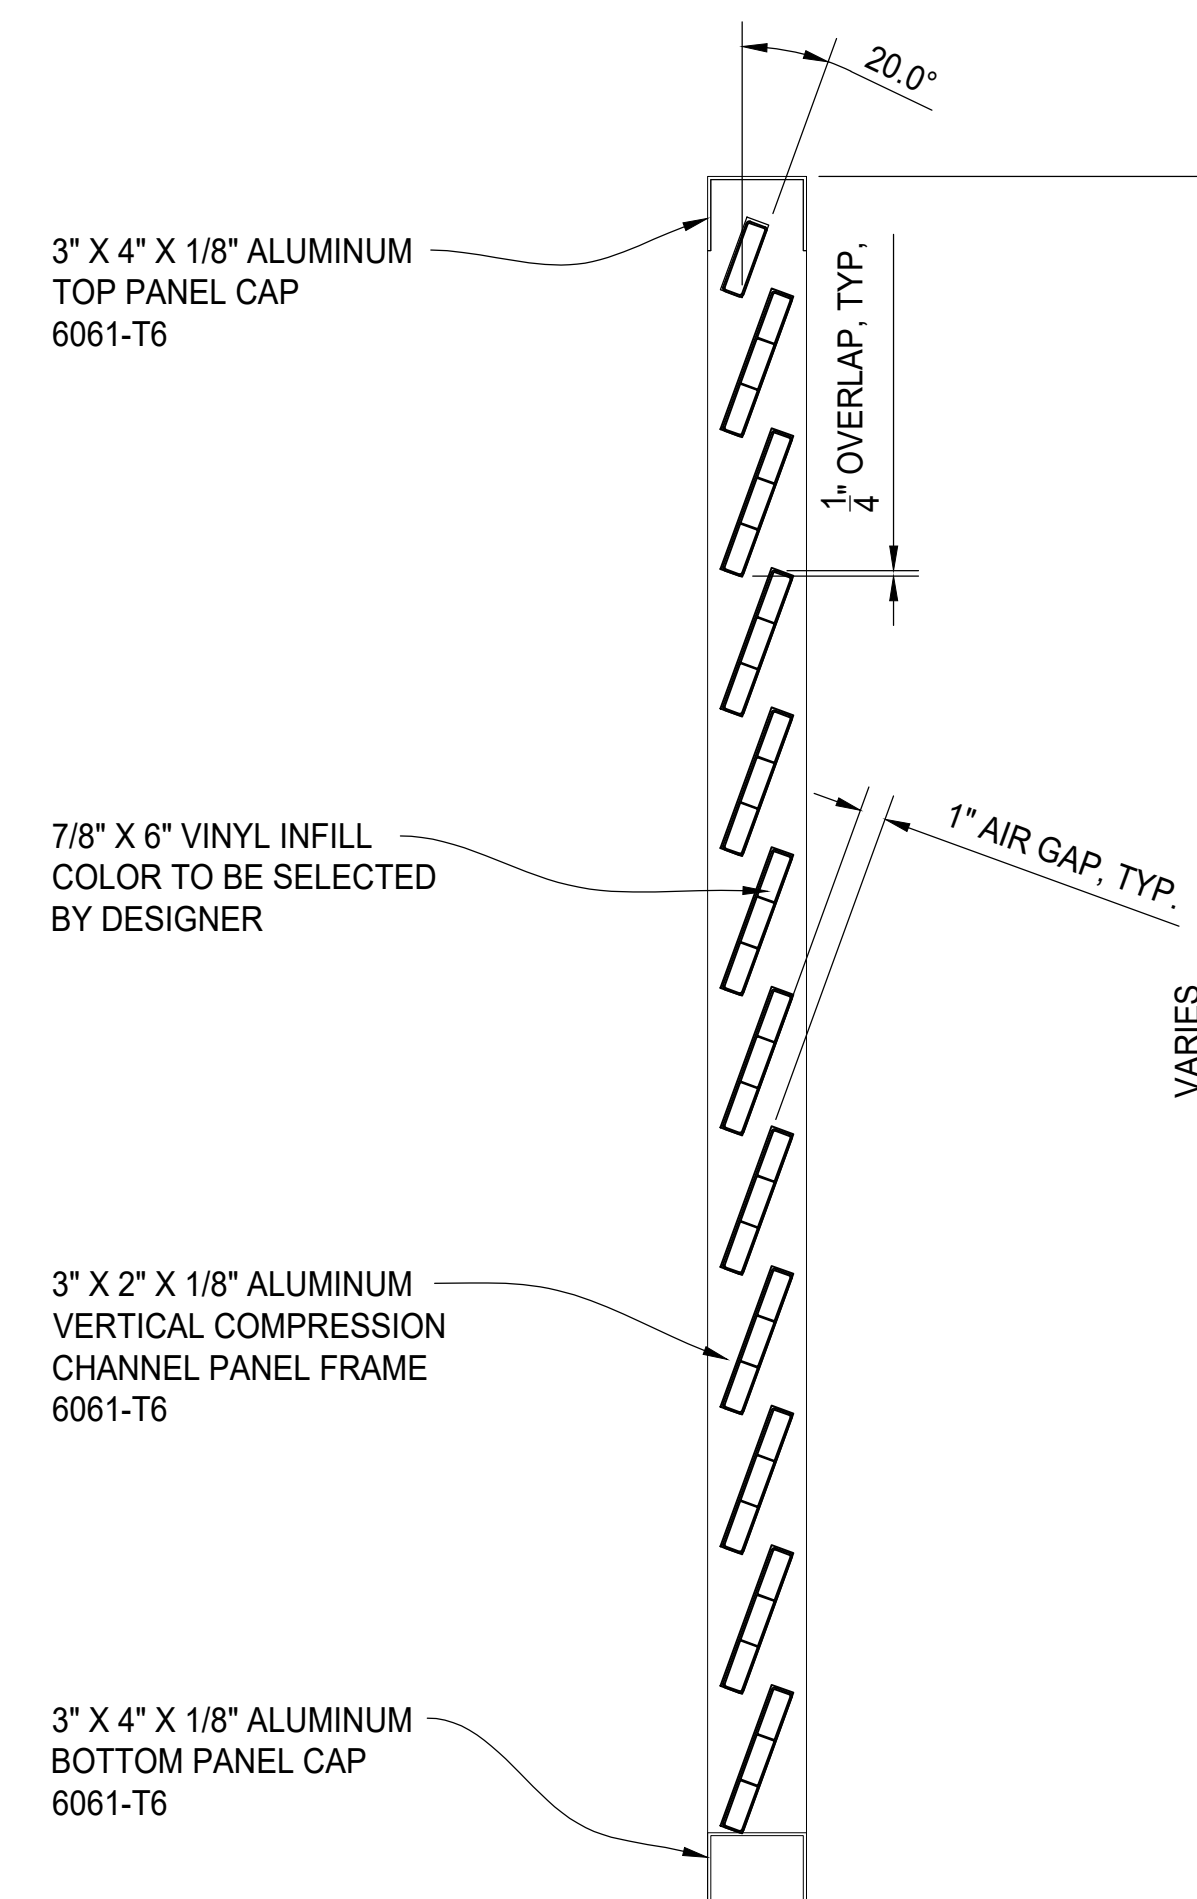

TYPICAL PANEL SECTION

REV	DESCRIPTION	DATE



PALMSHIELD ELITE - PATENT PENDING
 LOUVERED VINYL PANEL
 PLAN, ELEVATION AND SECTION VIEWS
 FINISH TO BE DETERMINED

PALMSHIELD PROJECT #	PS24-0001	CLIENT PROJECT #	
REFERENCE JOB #		DRAWN BY	PB
CHKD BY	AF	DATE	06/14/2024
SCALE	N.T.S.	REV	
		SHEET #	01