




*A" INSIDE TO INSIDE CLEAR OPENING	
*B" LEAF WIDTH	
*C" TAIL SECTION POST SPACING	
*D" OPENING SECTION PANEL WIDTH	
*E" TAIL SECTION PANEL WIDTH	
*F" MULLION INSIDE TO INSIDE SPACING	
*G" GATE LEAF HEIGHT	
*H" GRADE TO TOP HEIGHT	
*J" FINIAL HEIGHT	
GATE SLIDES AS SHOWN?	
COLOR/FINISH?	
MATERIAL?	
ADDITIONAL INFORMATION:	

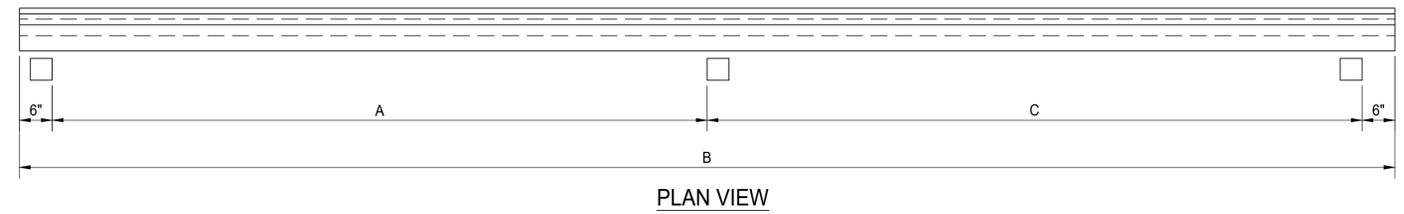


PLAN VIEW

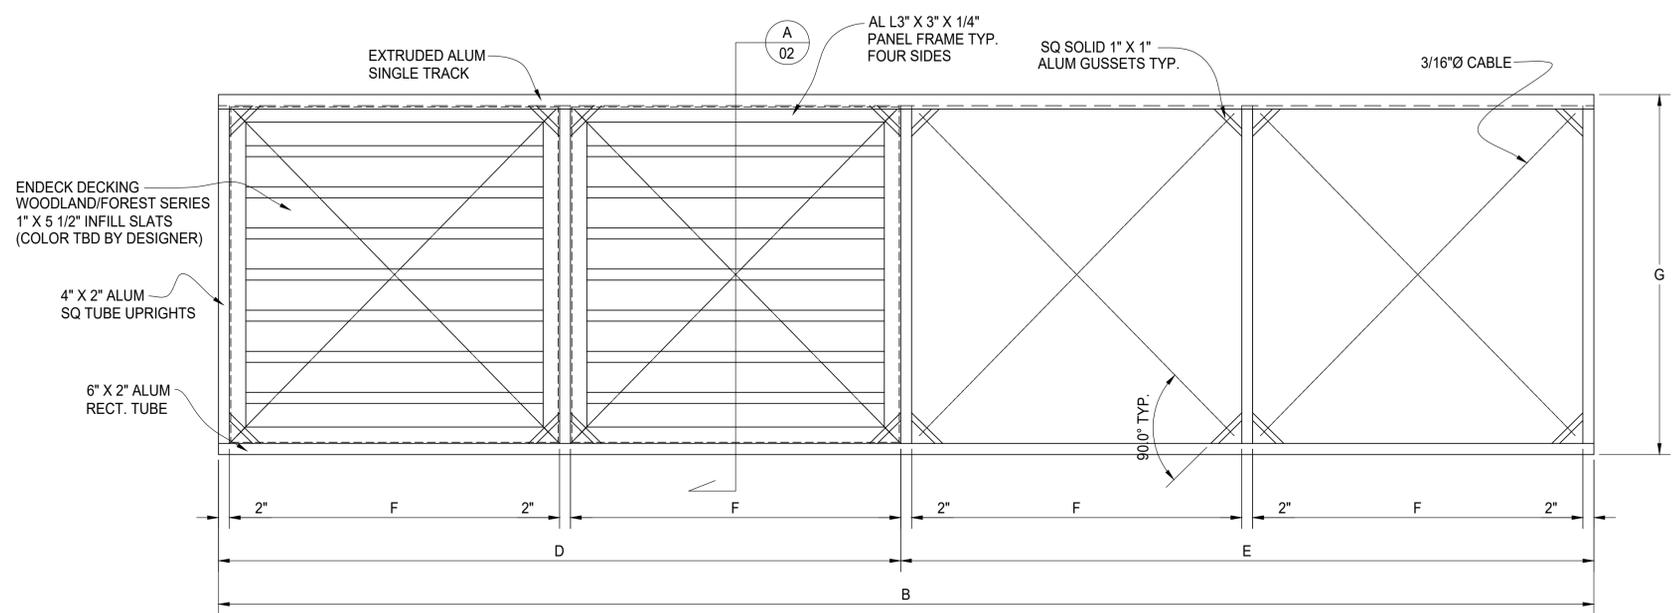


ELEVATIONVIEW
SLIDING CANTILEVER GATE
OUTSIDE LOOKING IN

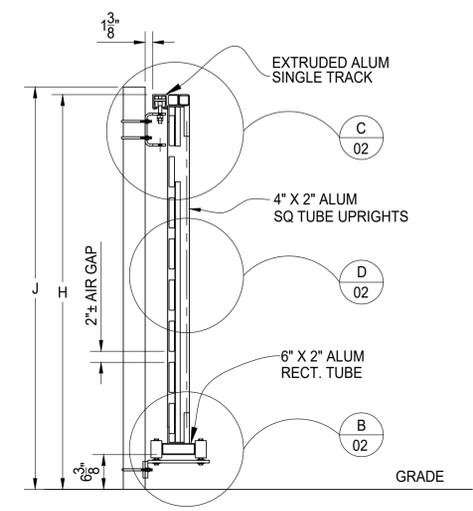


A SECTION

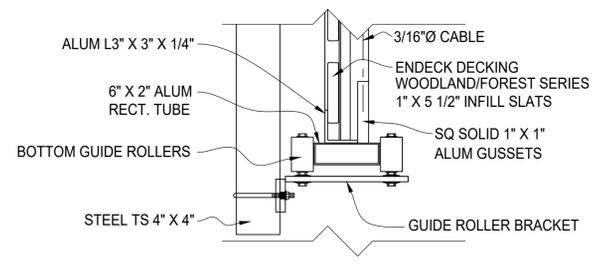

B DETAIL

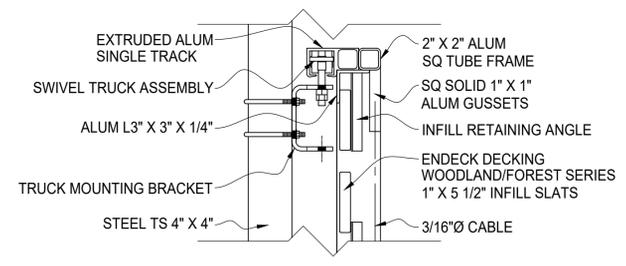

C DETAIL

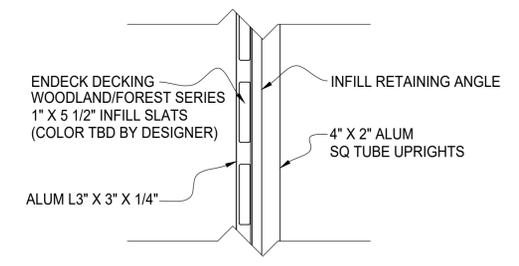

D DETAIL



TIGER 6' TALL
SEMI COMPOSITE INFILL
10' WIDE SINGLE TRACK
SLIDE GATE ELEVATION