


GATE ELEVATION

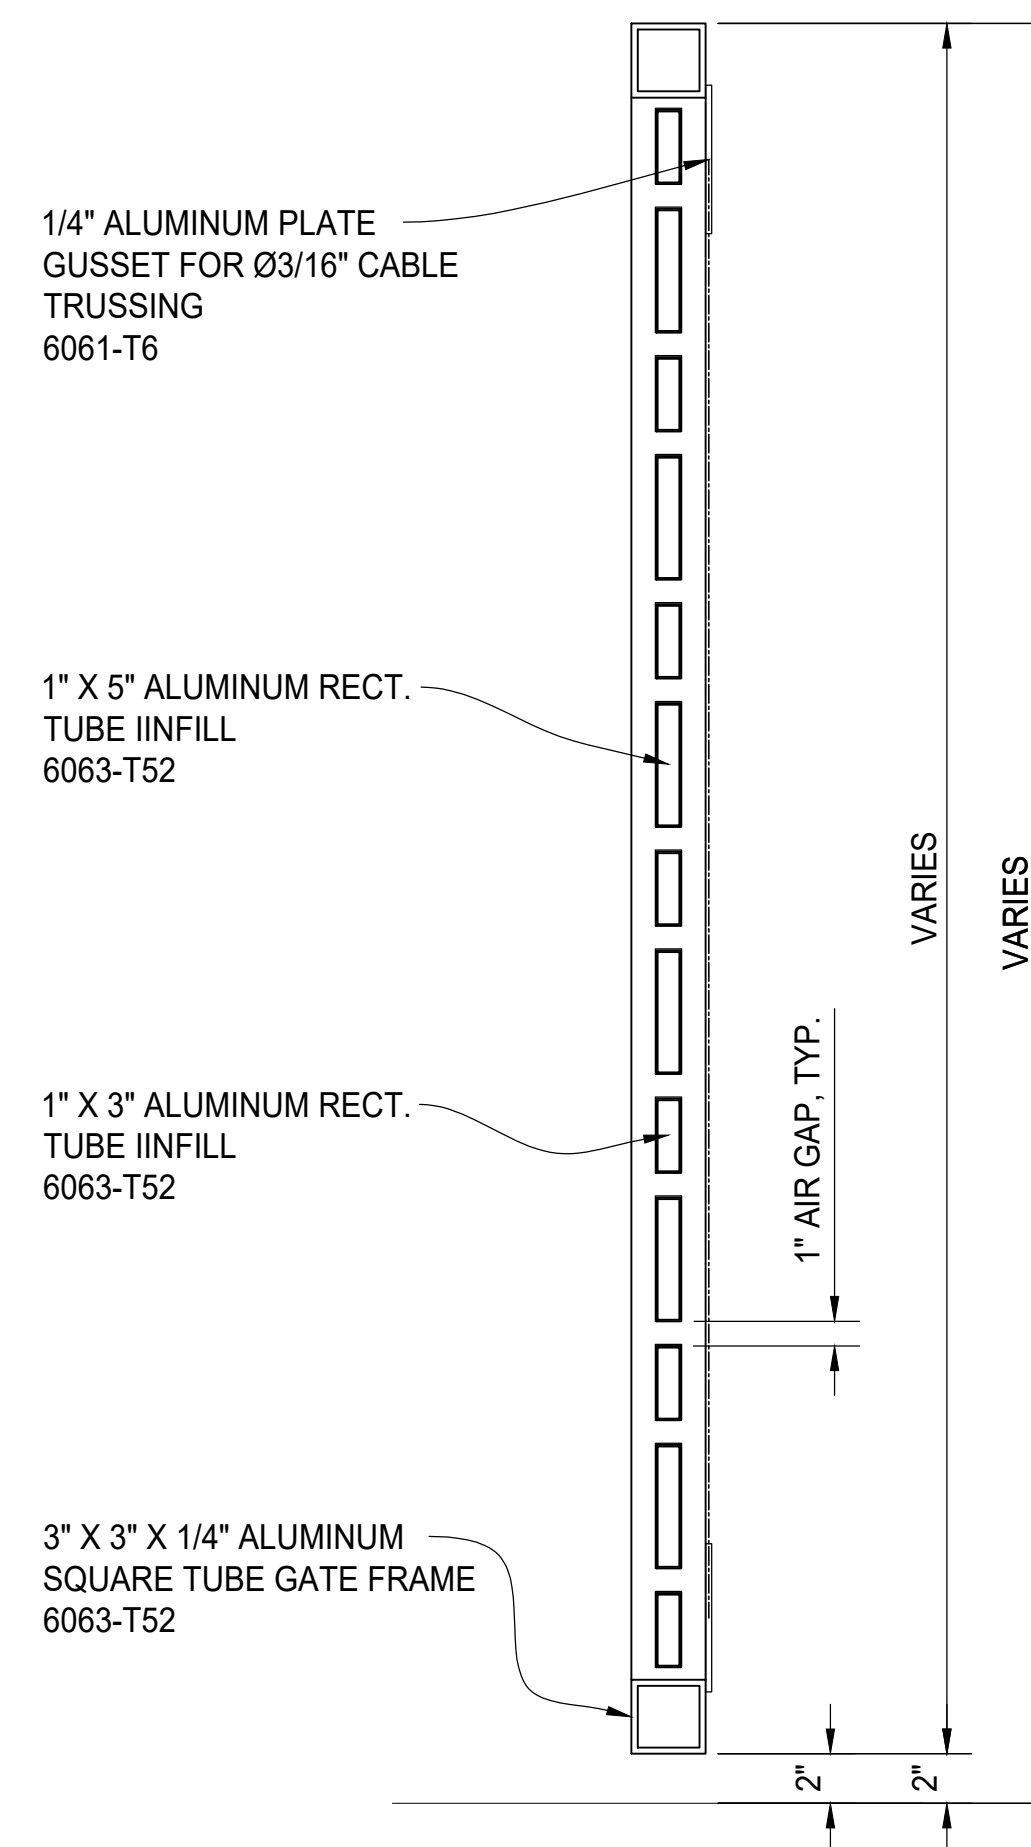

TYPICAL GATE SECTION

| REV | DESCRIPTION | DATE |
|-----|-------------|------|
| | | |
| | | |
| | | |



PALMSHIELD ELITE - PATENT PENDING
ALTERNATING ALUMINUM PANEL
PLAN, ELEVATION AND SECTION VIEWS
FINISH TO BE DETERMINED

| | | | |
|----------------------|------------|------------------|--------|
| PALMSHIELD PROJECT # | PS24-0001 | CLIENT PROJECT # | |
| REFERENCE JOB # | | DRAWN BY | PB |
| CHKD BY | AF | SCALE | N.T.S. |
| DATE | 06/14/2024 | REV | |
| | | SHEET # | 01 |