


GATE ELEVATION

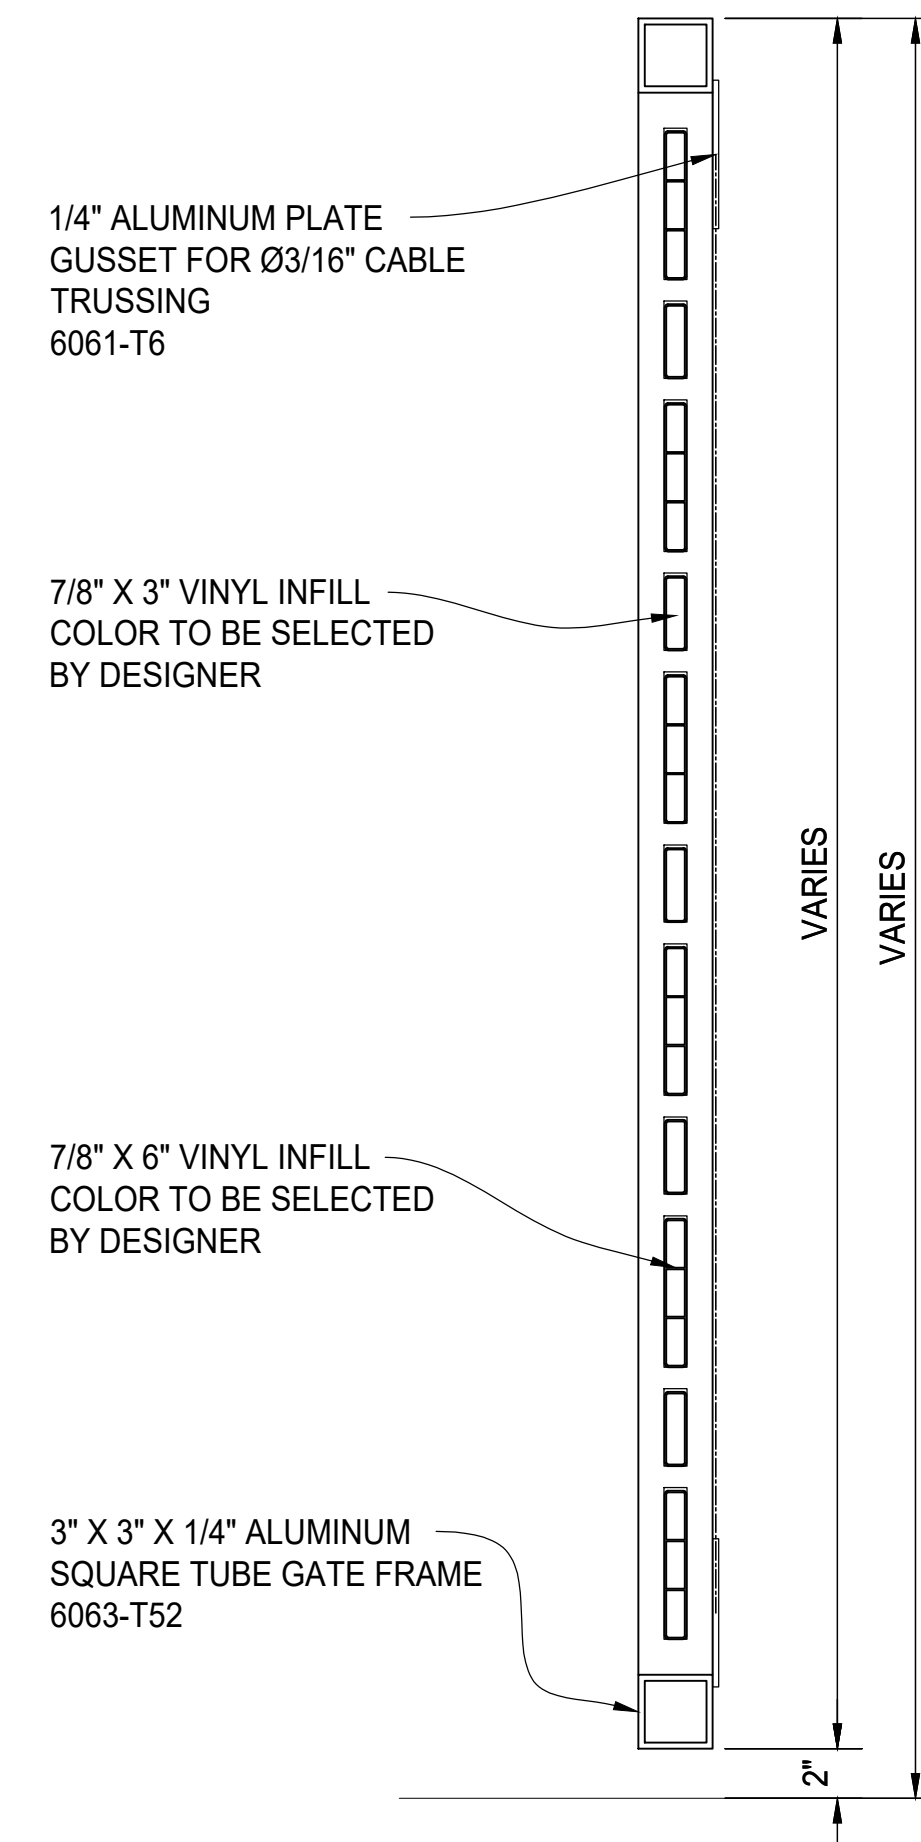

TYPICAL GATE SECTION

REV	DESCRIPTION	DATE



PALMSHIELD ELITE - PATENT PENDING  
ALTERNATING VINYL PANEL  
PLAN, ELEVATION AND SECTION VIEWS  
FINISH TO BE DETERMINED

PALMSHIELD PROJECT #	PS24-0001	CLIENT PROJECT #	
CHKD BY	AF	DRAWN BY	PB
DATE	06/14/2024	SCALE	N.T.S.
REV		DATE	
SHEET #	01		