


GATE ELEVATION

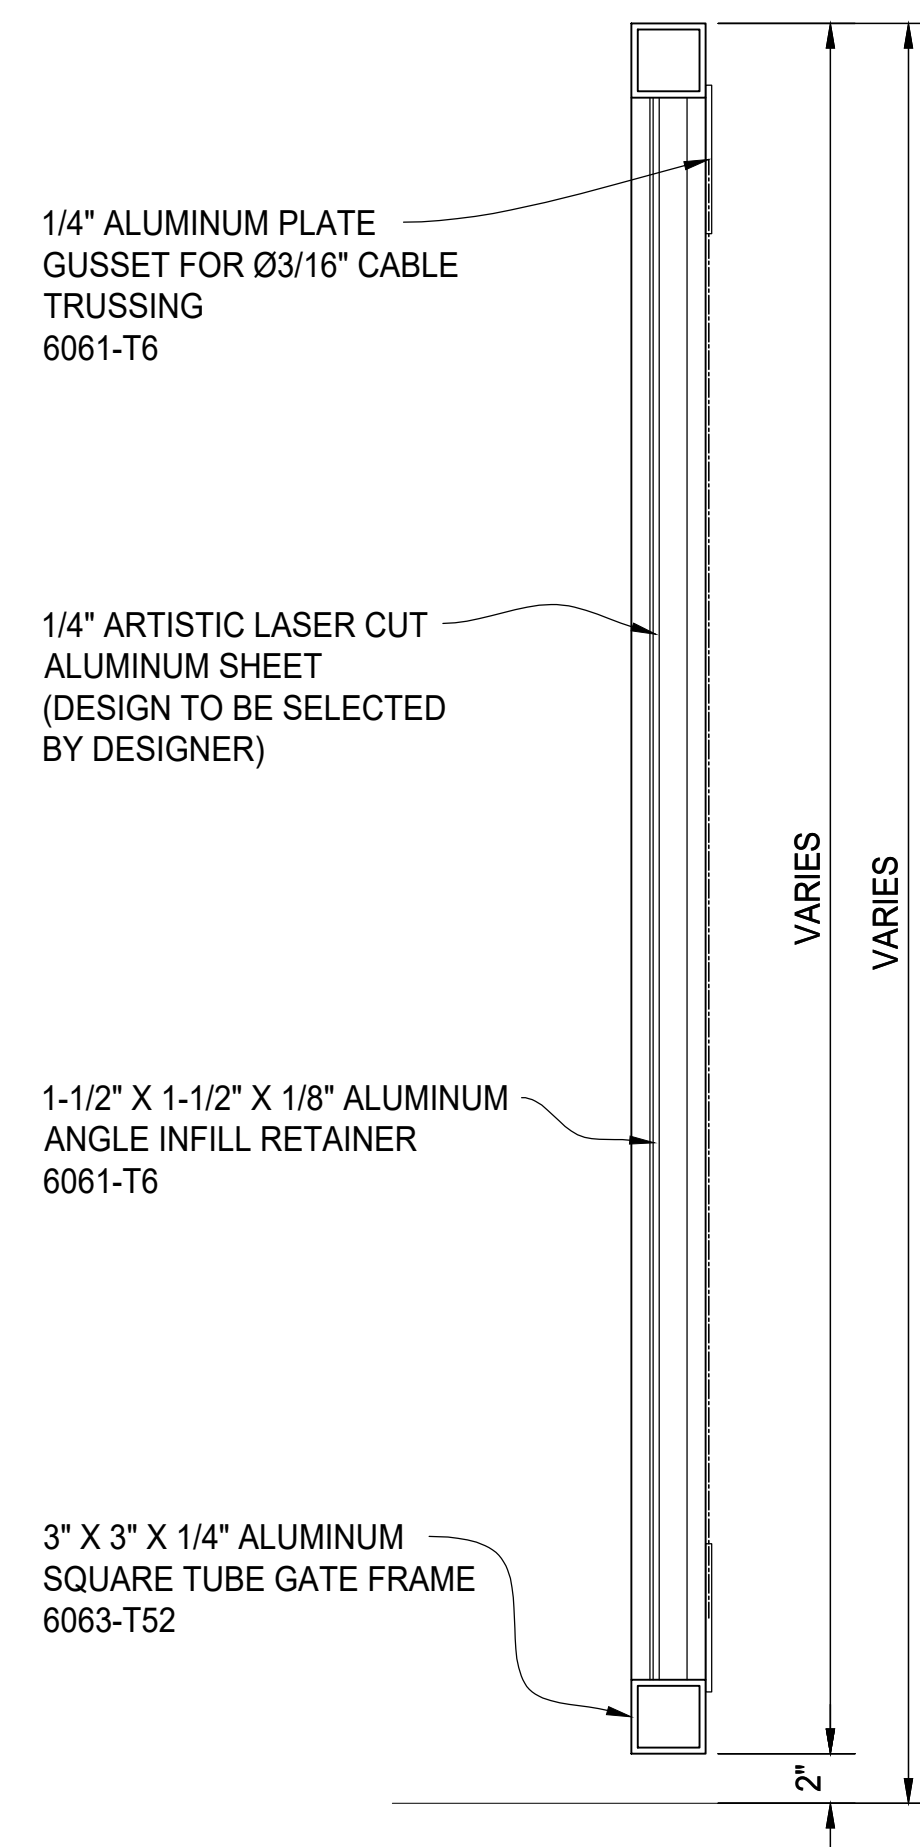

TYPICAL GATE SECTION

REV	DESCRIPTION	DATE



PALMSHIELD ELITE - PATENT PENDING
ARTISTIC LASER CUT S.S. GATE
PLAN, ELEVATION AND SECTION VIEWS
FINISH TO BE DETERMINED

PALMSHIELD PROJECT #	PS24-0001	CLIENT PROJECT #	
CHKD BY	AF	TITLE	TL
SCALE	N.T.S.	DRAWN BY	PB
DATE	06/14/2024	REV	
SHEET #	01		