


PLAN VIEW

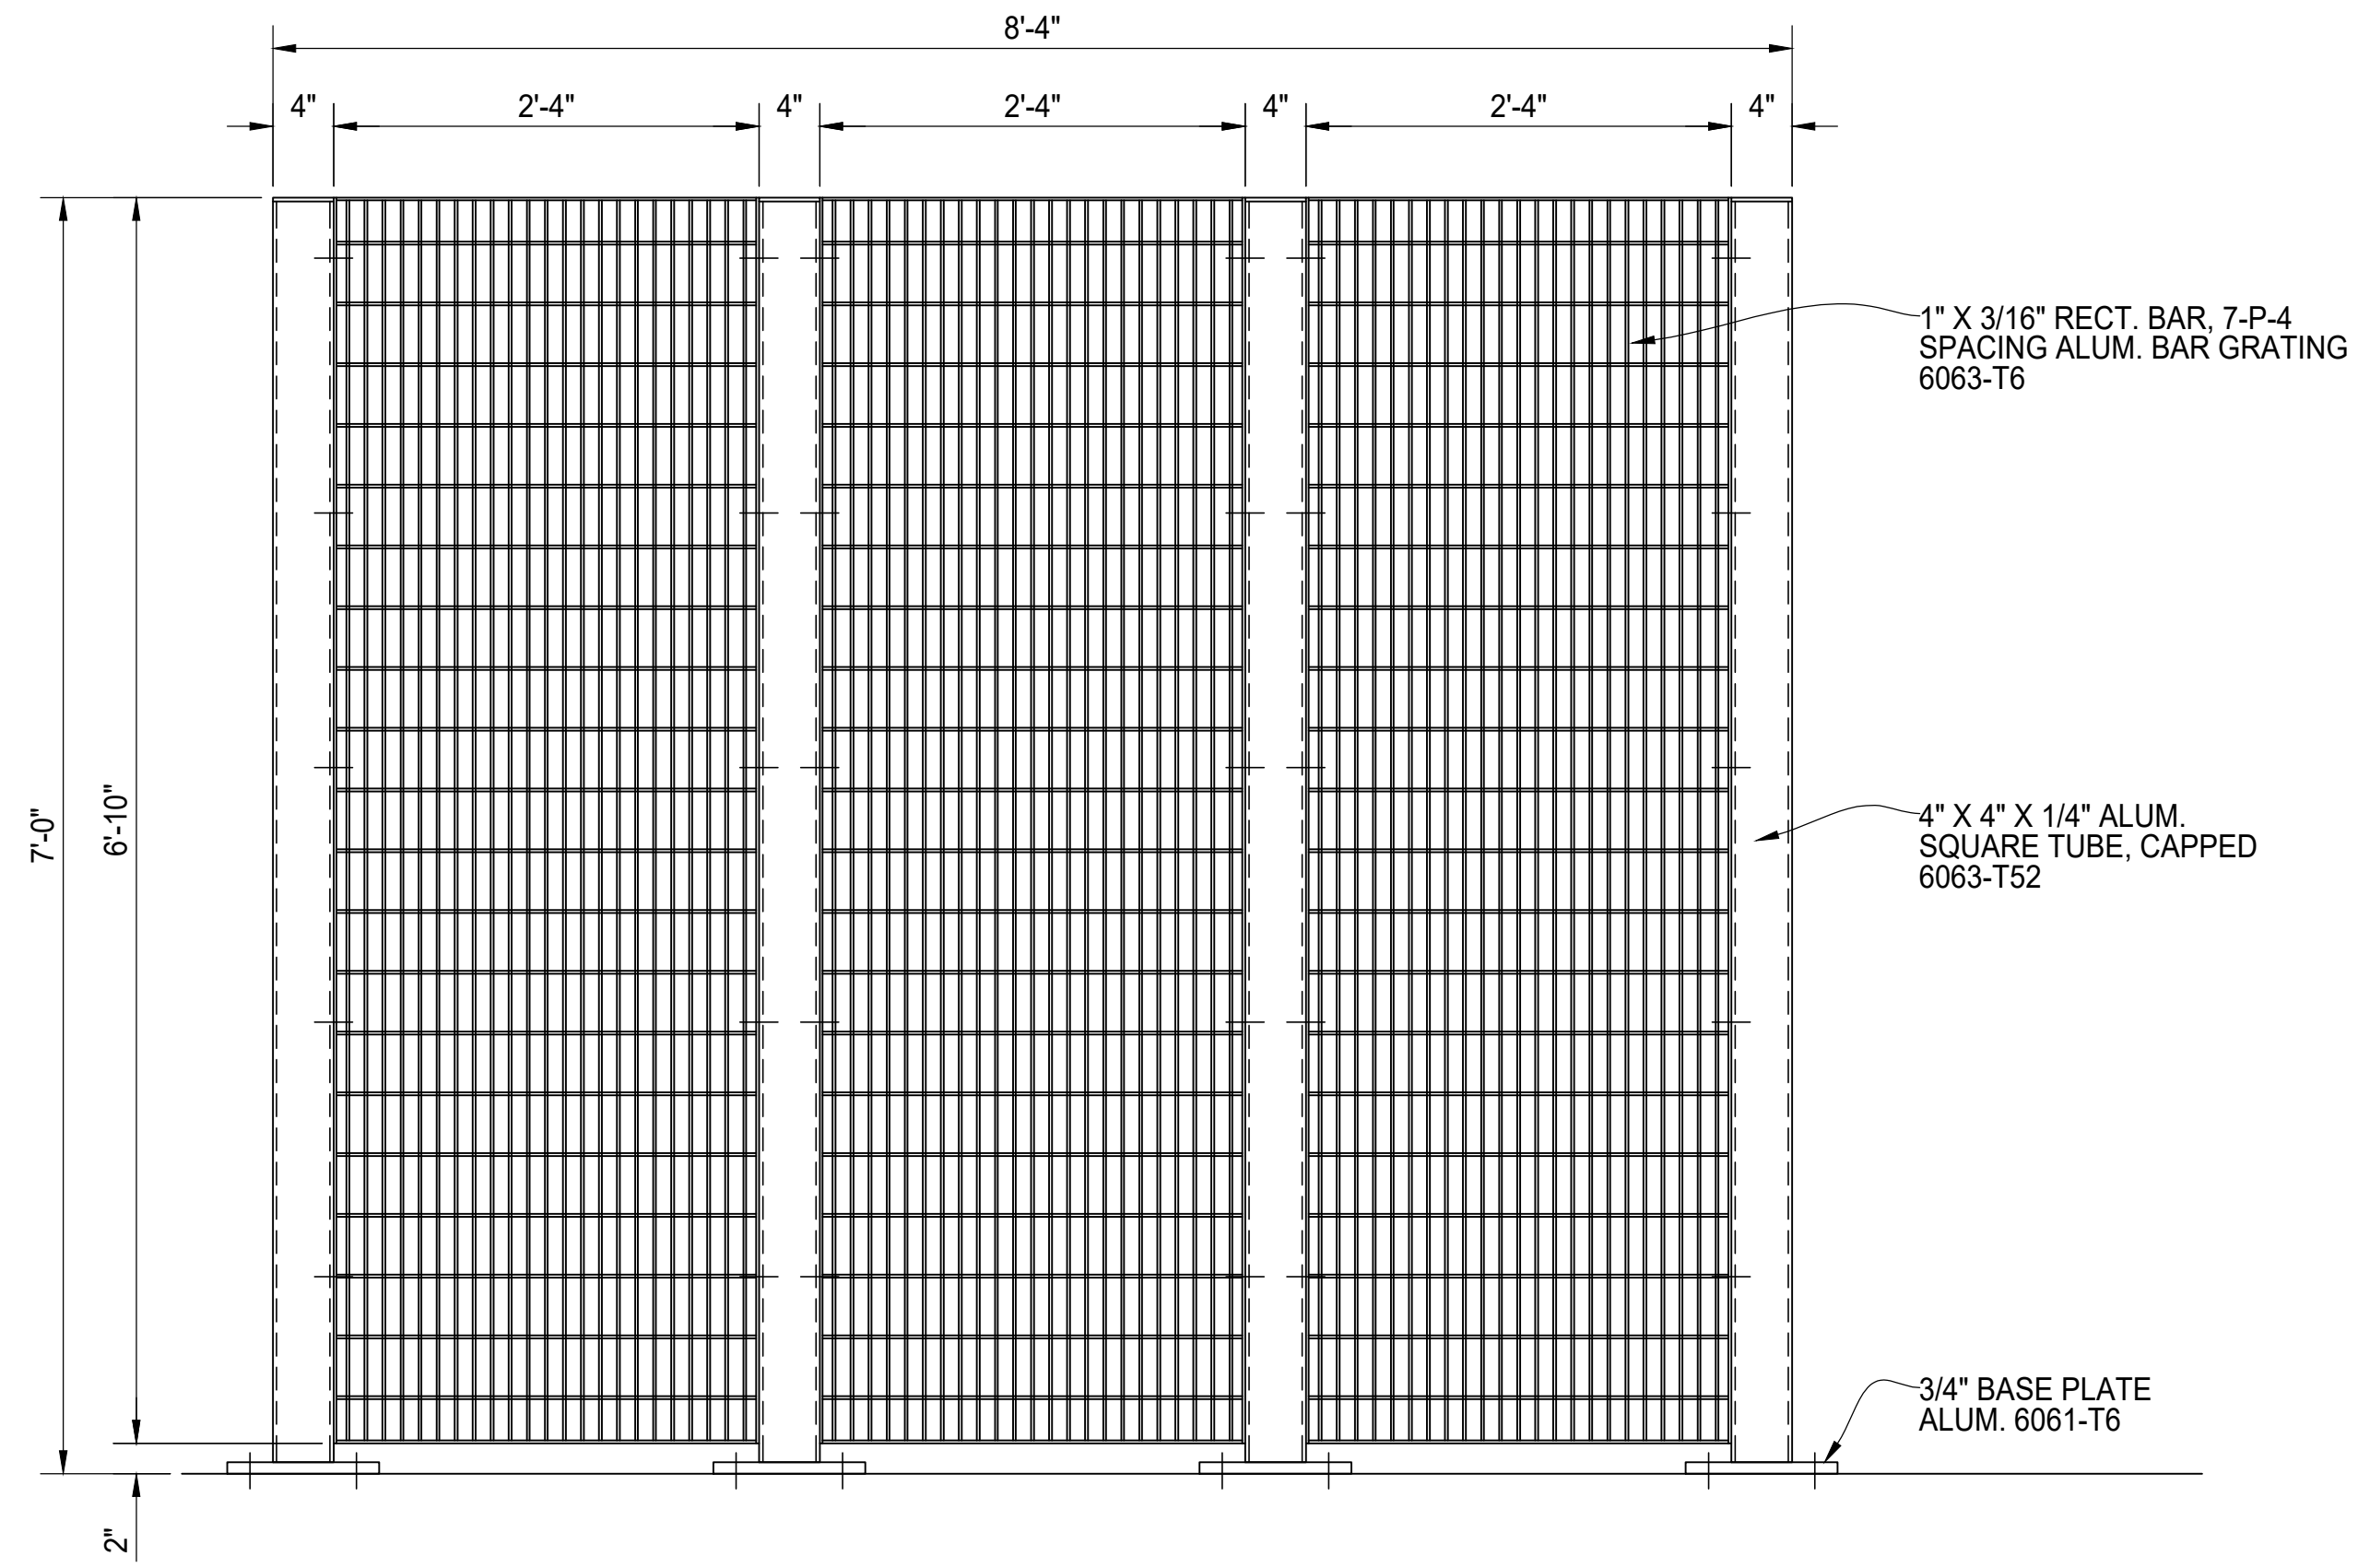

PEDESTRIAN GATE ENTRY - PANEL ELEVATION VIEW

BILL OF MATERIALS

QTY	MK	DESCRIPTION	LENGTH	NOTES	FINISH

	START	STOP	ESTIMATED	ACTUAL	INITIALS
CUT					
ROLL					
WELD					
GRIND					
OTHER					
OTHER					
TOTAL					
REV/DESCRIPTION					DATE



PEDESTRIAN GATE ENTRY
 BAR GRADING INFILL
 ELEVATION VIEW
 FINISH TO BE DETERMINED