


PLAN VIEW

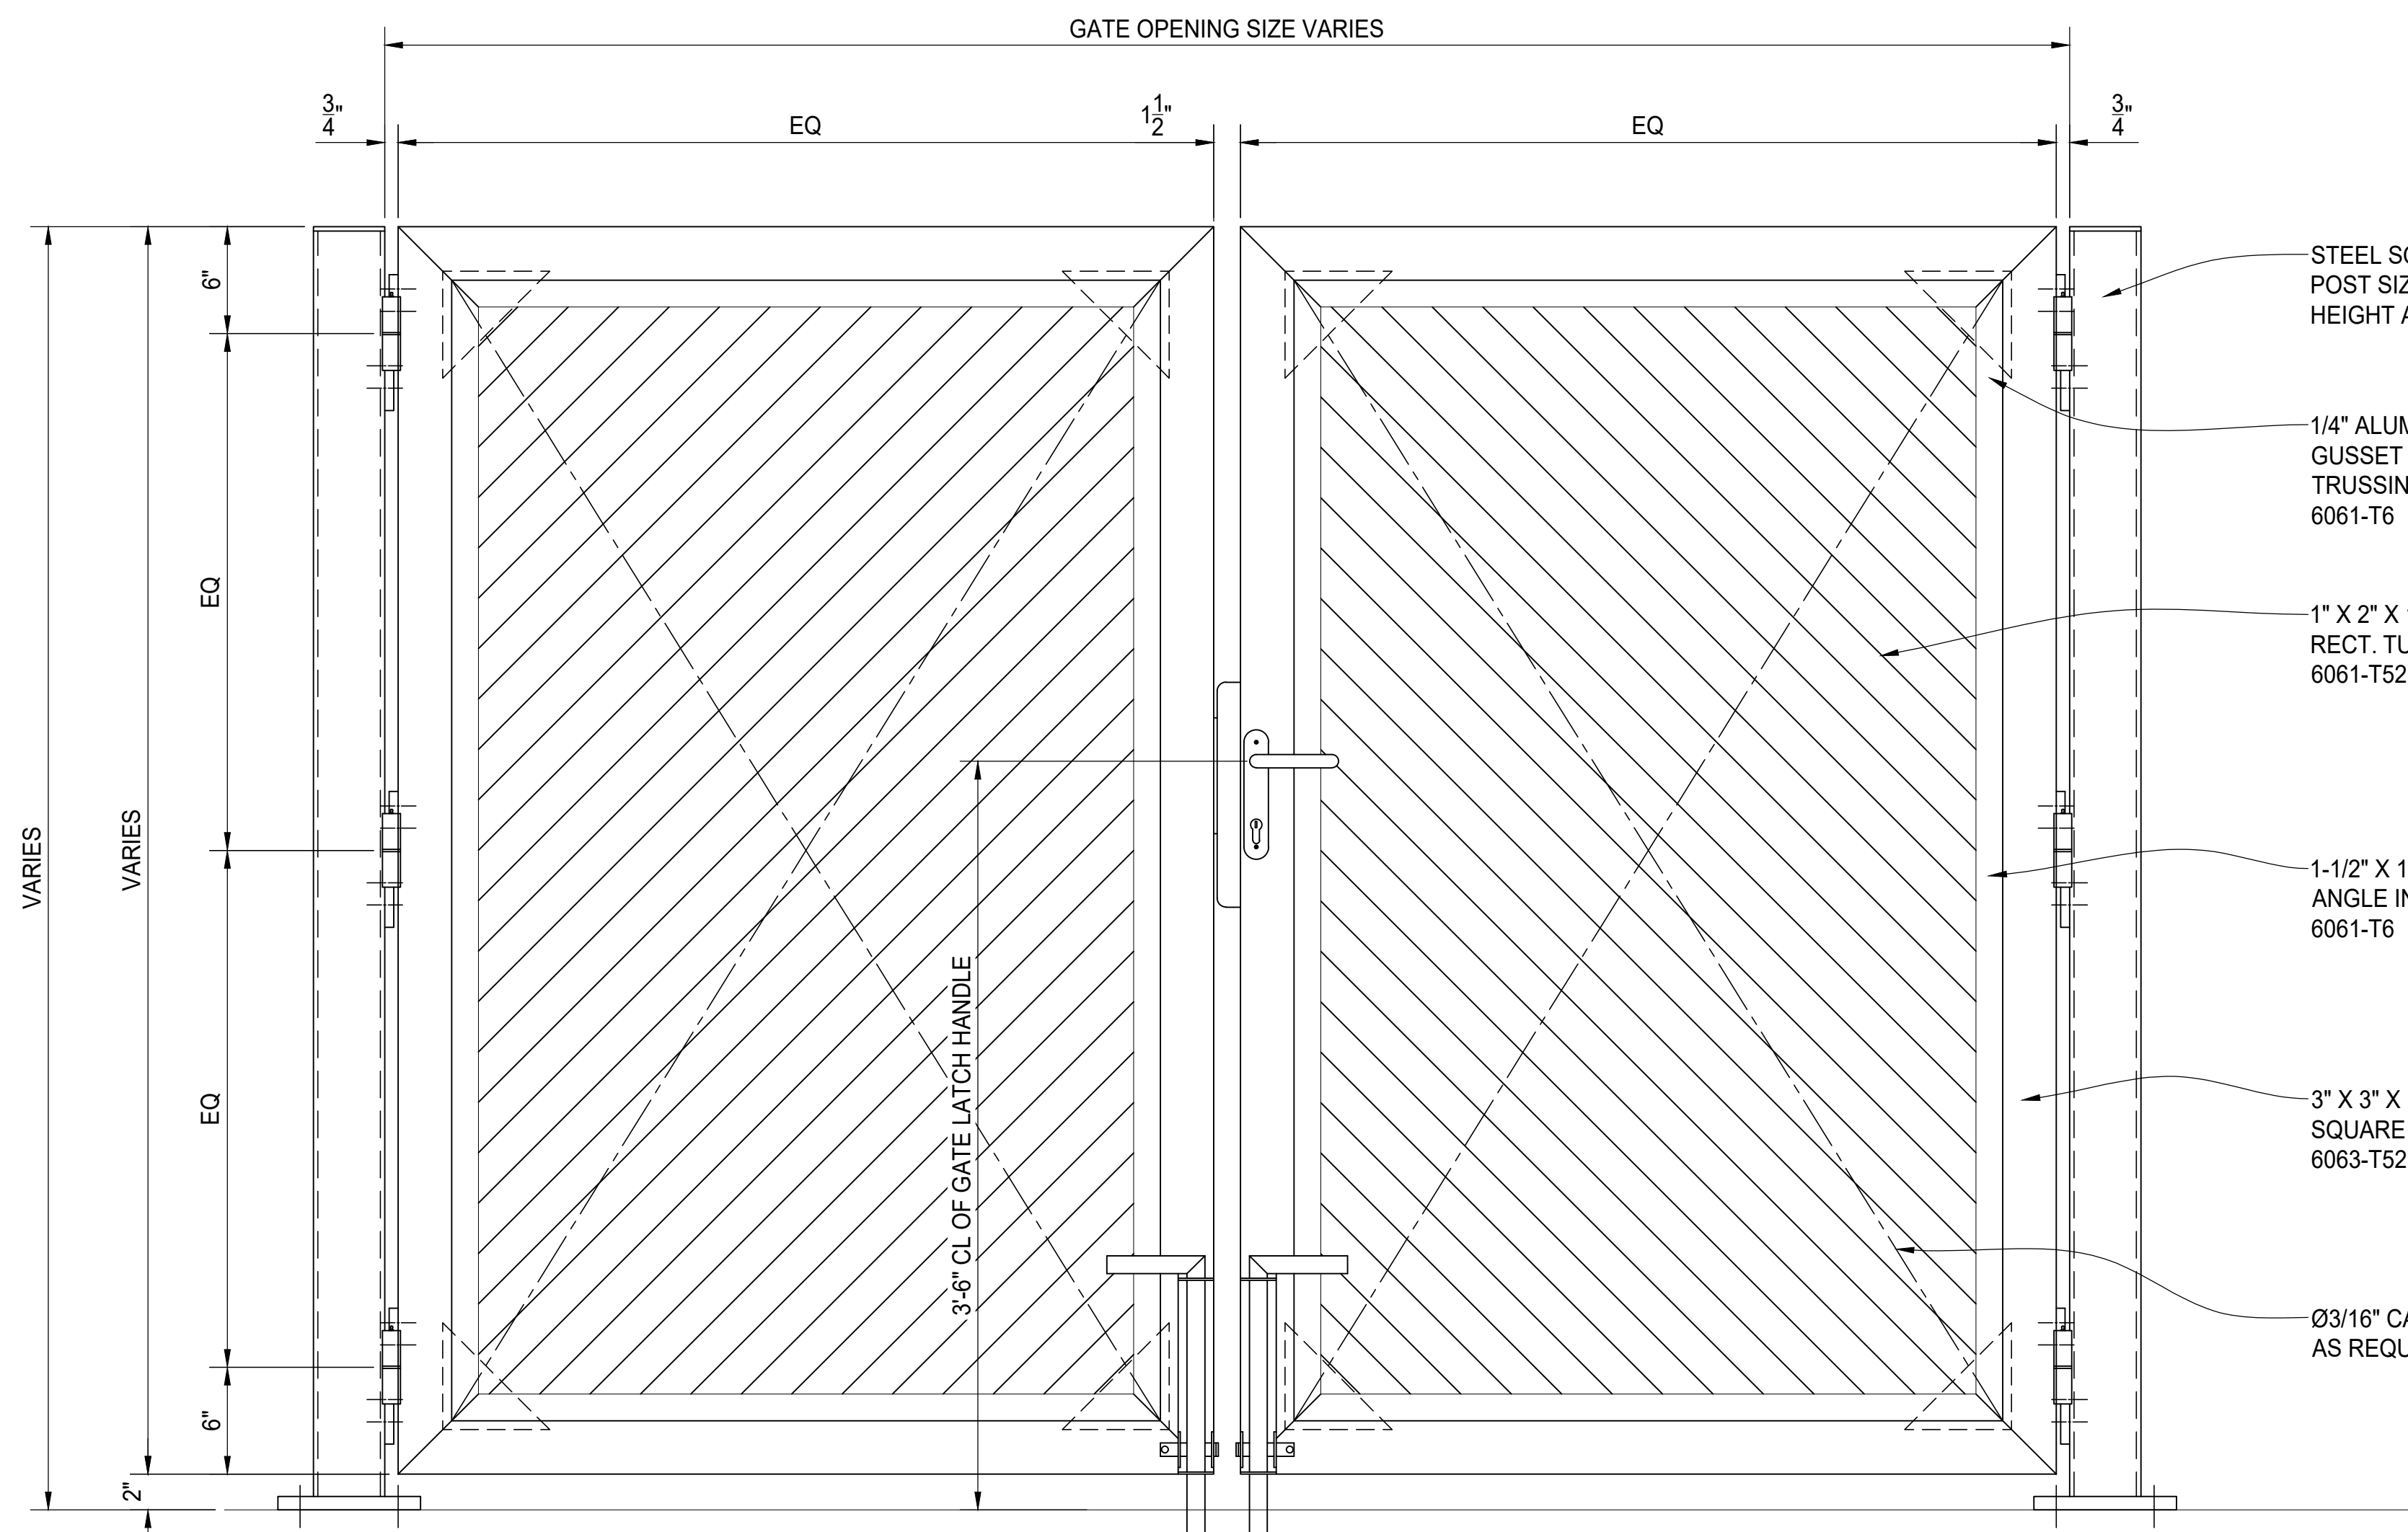

GATE ELEVATION

STEEL SQUARE TUBE POST  
POST SIZING VARIES AS GATE  
HEIGHT AND WIDTH CHANGES.

1/4" ALUMINUM PLATE  
GUSSET FOR Ø3/16" CABLE  
TRUSSING  
6061-T6

1" X 2" X 1/8" ALUMINUM  
RECT. TUBE INFILL  
6061-T52

1-1/2" X 1-1/2" X 1/8" ALUMINUM  
ANGLE INFILL RETAINER  
6061-T6

3" X 3" X 1/4" ALUMINUM  
SQUARE TUBE GATE FRAME  
6063-T52


Ø3/16" CABLE TRUSSING  
AS REQUIRED

1/4" ALUMINUM PLATE  
GUSSET FOR Ø3/16" CABLE  
TRUSSING  
6061-T6

1" X 2" X 1/8" ALUMINUM  
RECT. TUBE INFILL  
6061-T52

1-1/2" X 1-1/2" X 1/8" ALUMINUM  
ANGLE INFILL RETAINER  
6061-T6

3" X 3" X 1/4" ALUMINUM  
SQUARE TUBE GATE FRAME  
6063-T52

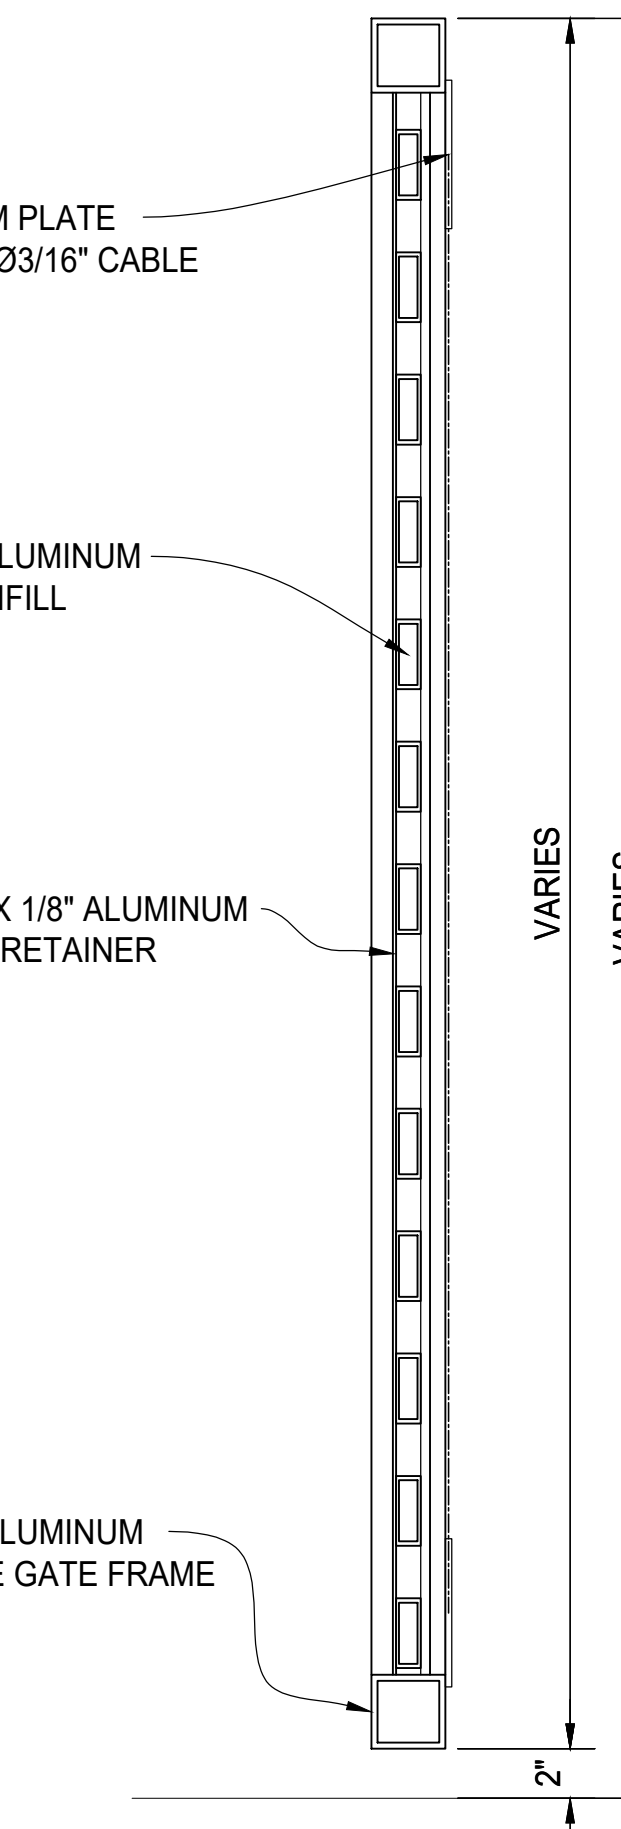

TYPICAL GATE SECTION

| REV | DESCRIPTION | DATE |
|-----|-------------|------|
|     |             |      |
|     |             |      |
|     |             |      |



PALMSHIELD ELITE - PATENT PENDING  
DIAGONAL ALUMINUM PLANK D.D. GATE  
PLAN, ELEVATION AND SECTION VIEWS  
FINISH TO BE DETERMINED

|                      |            |                  |            |
|----------------------|------------|------------------|------------|
| PALMSHIELD PROJECT # | PS24-0001  | CLIENT PROJECT # |            |
| REFERENCE JOB #      |            | DRAWN BY         | PB         |
| CHKD BY              | AF         | SCALE            | N.T.S.     |
| DATE                 | 06/14/2024 | REV              |            |
|                      |            |                  | SHEET # 01 |