



PLAN VIEW

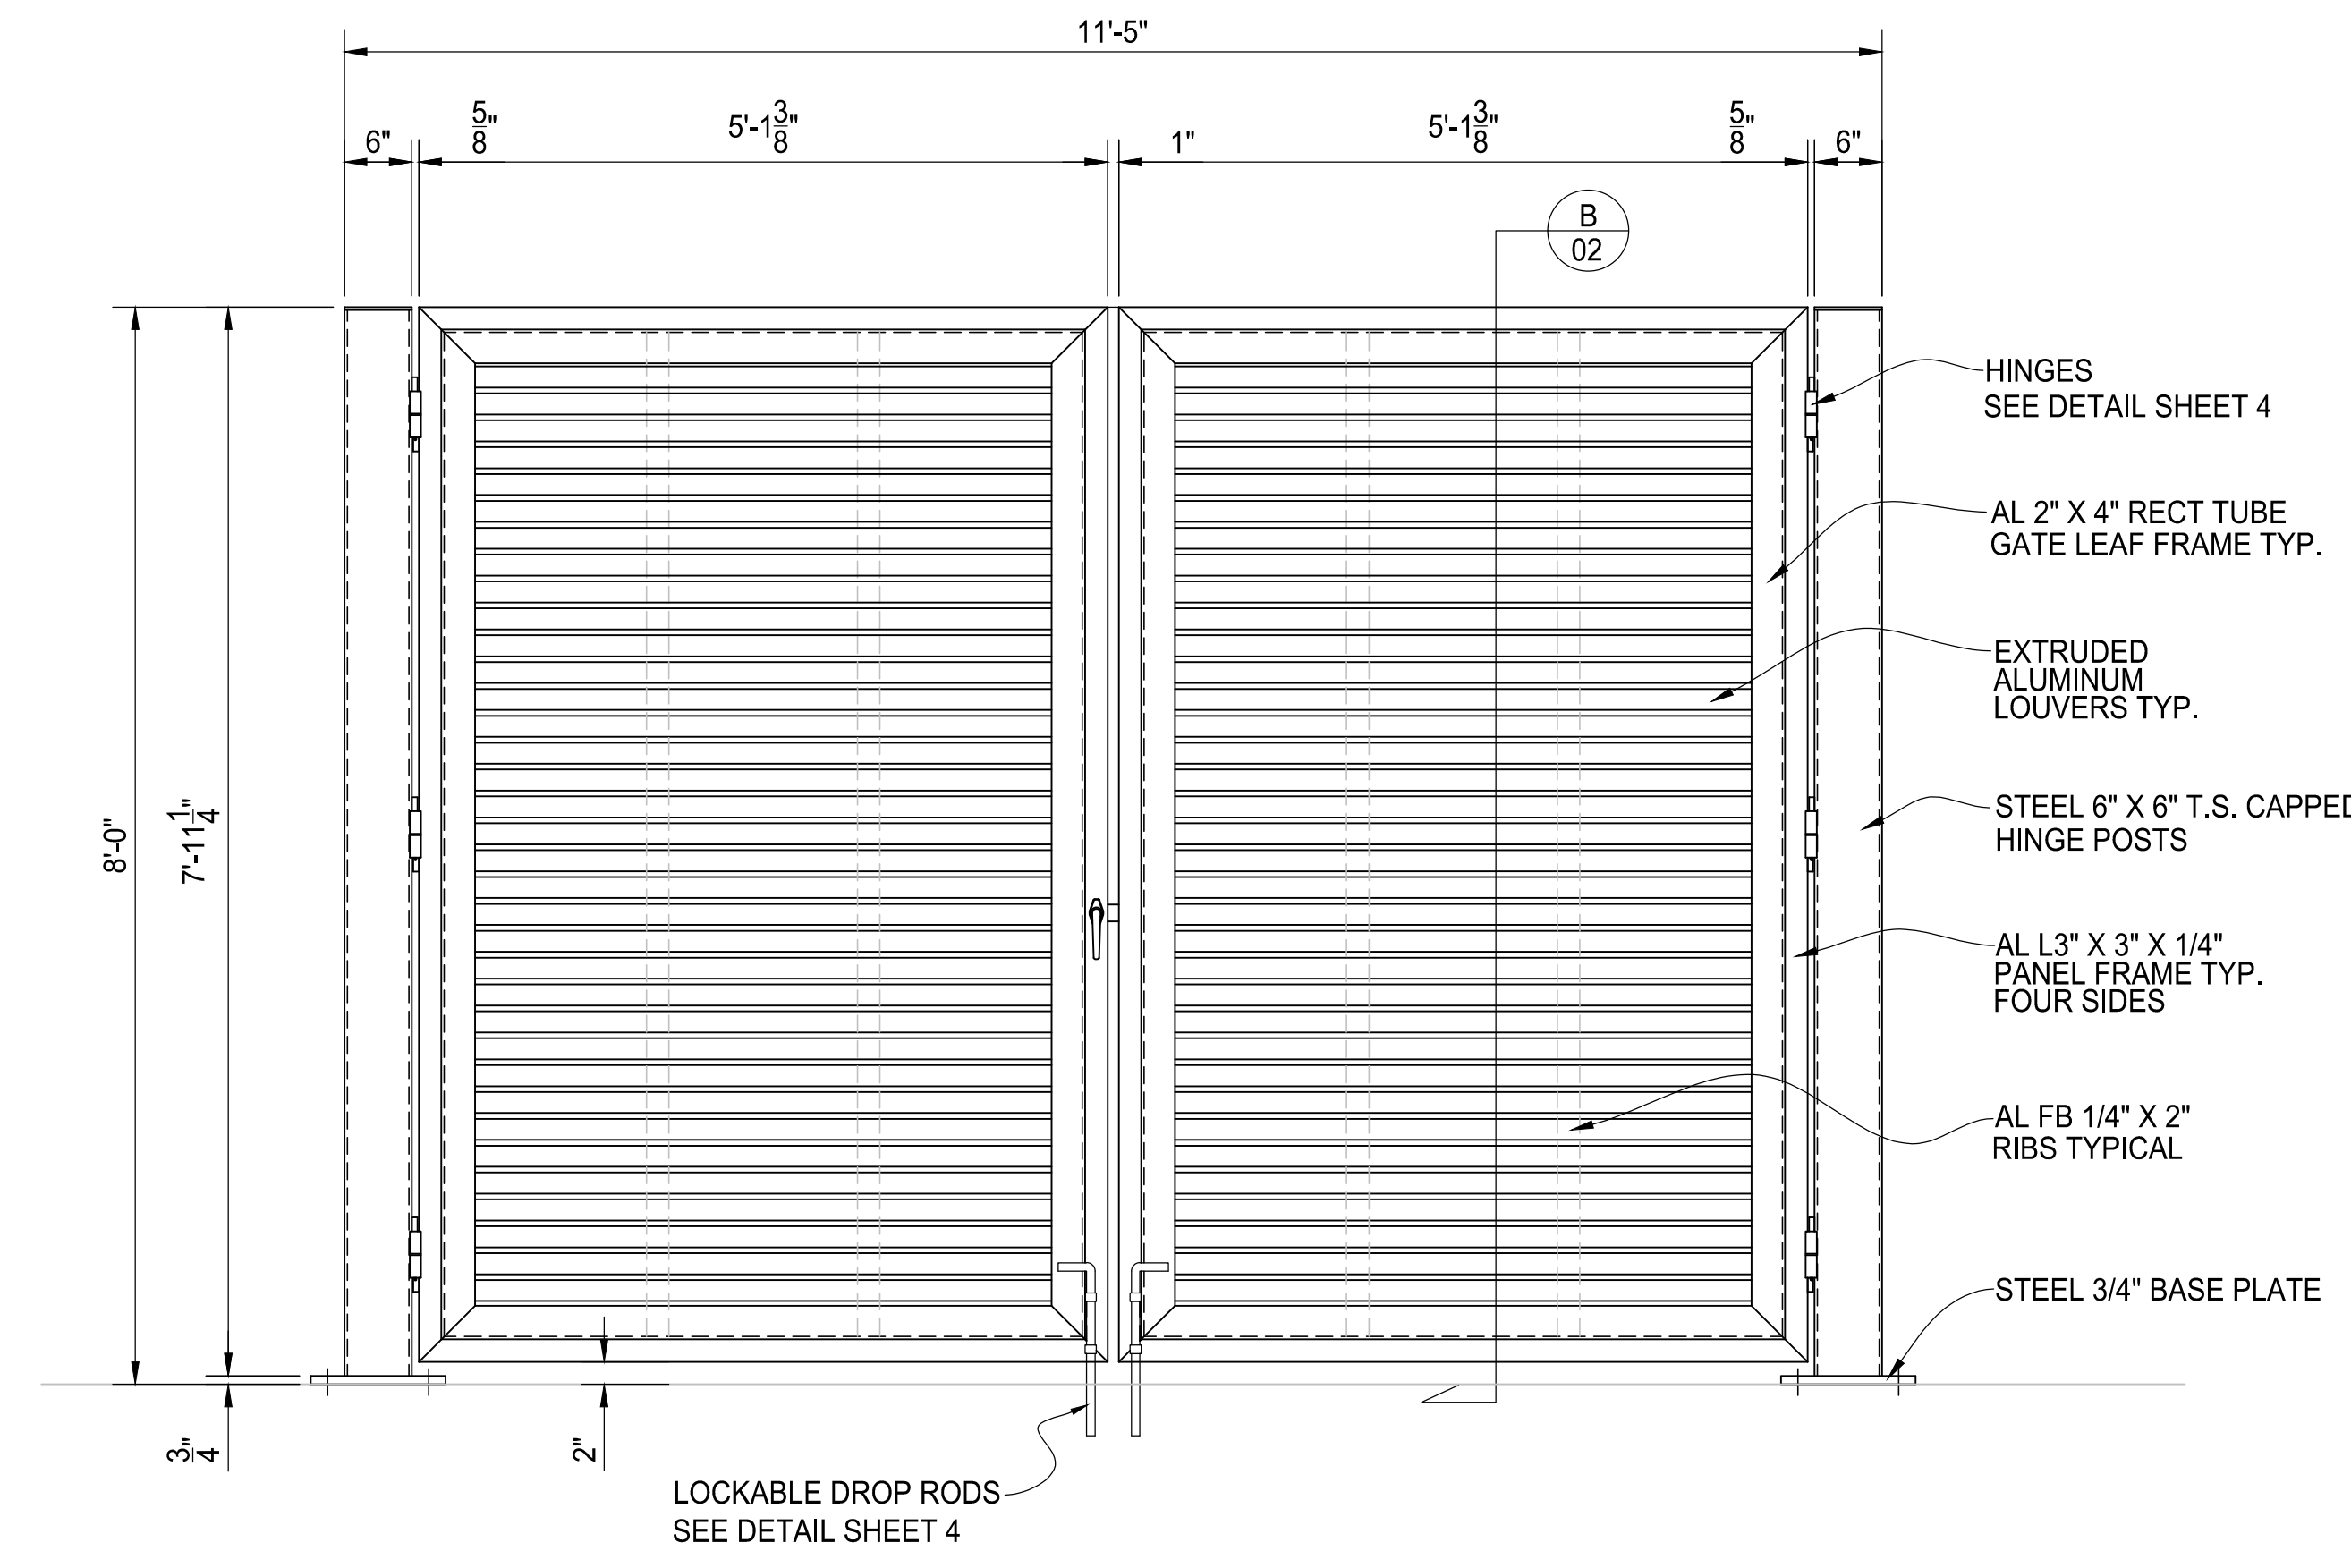

A ELEVATION VIEW

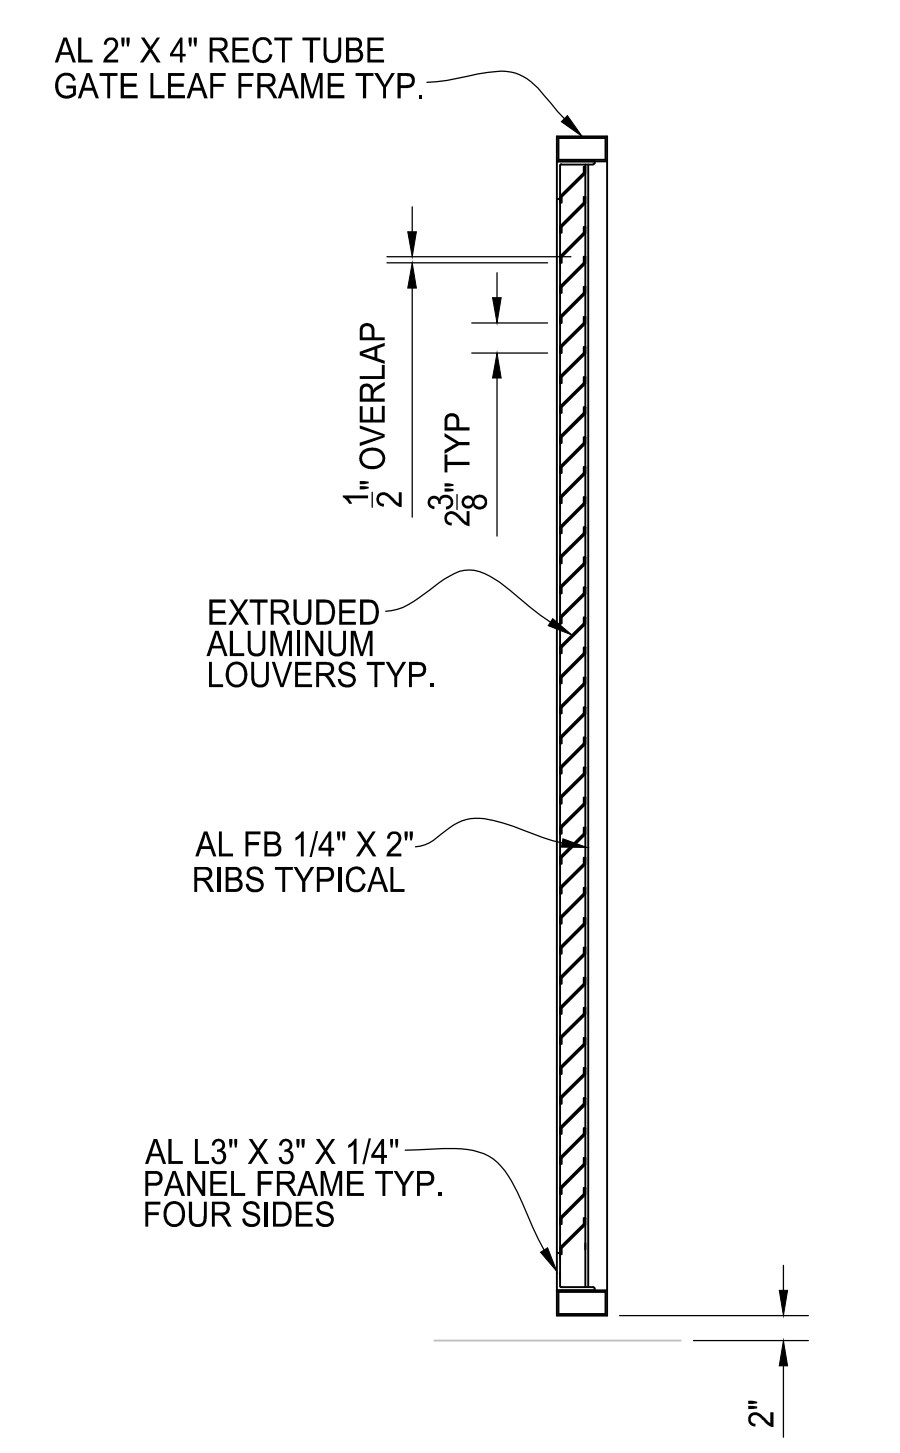

B TYPICAL GATE SECTION



LOUVERED DUMPSTER ENCLOSURE  
STANDARD SINGLE BAY

AMERICAN FENCE PROJECT #	CLIENT PROJECT #
REFERENCE JOB #	
CHKD BY:	SCALE: N.T.S.
DRAWN BY: AF	DATE: 02/09/2018
REV	SHEET # 02