


PLAN VIEW

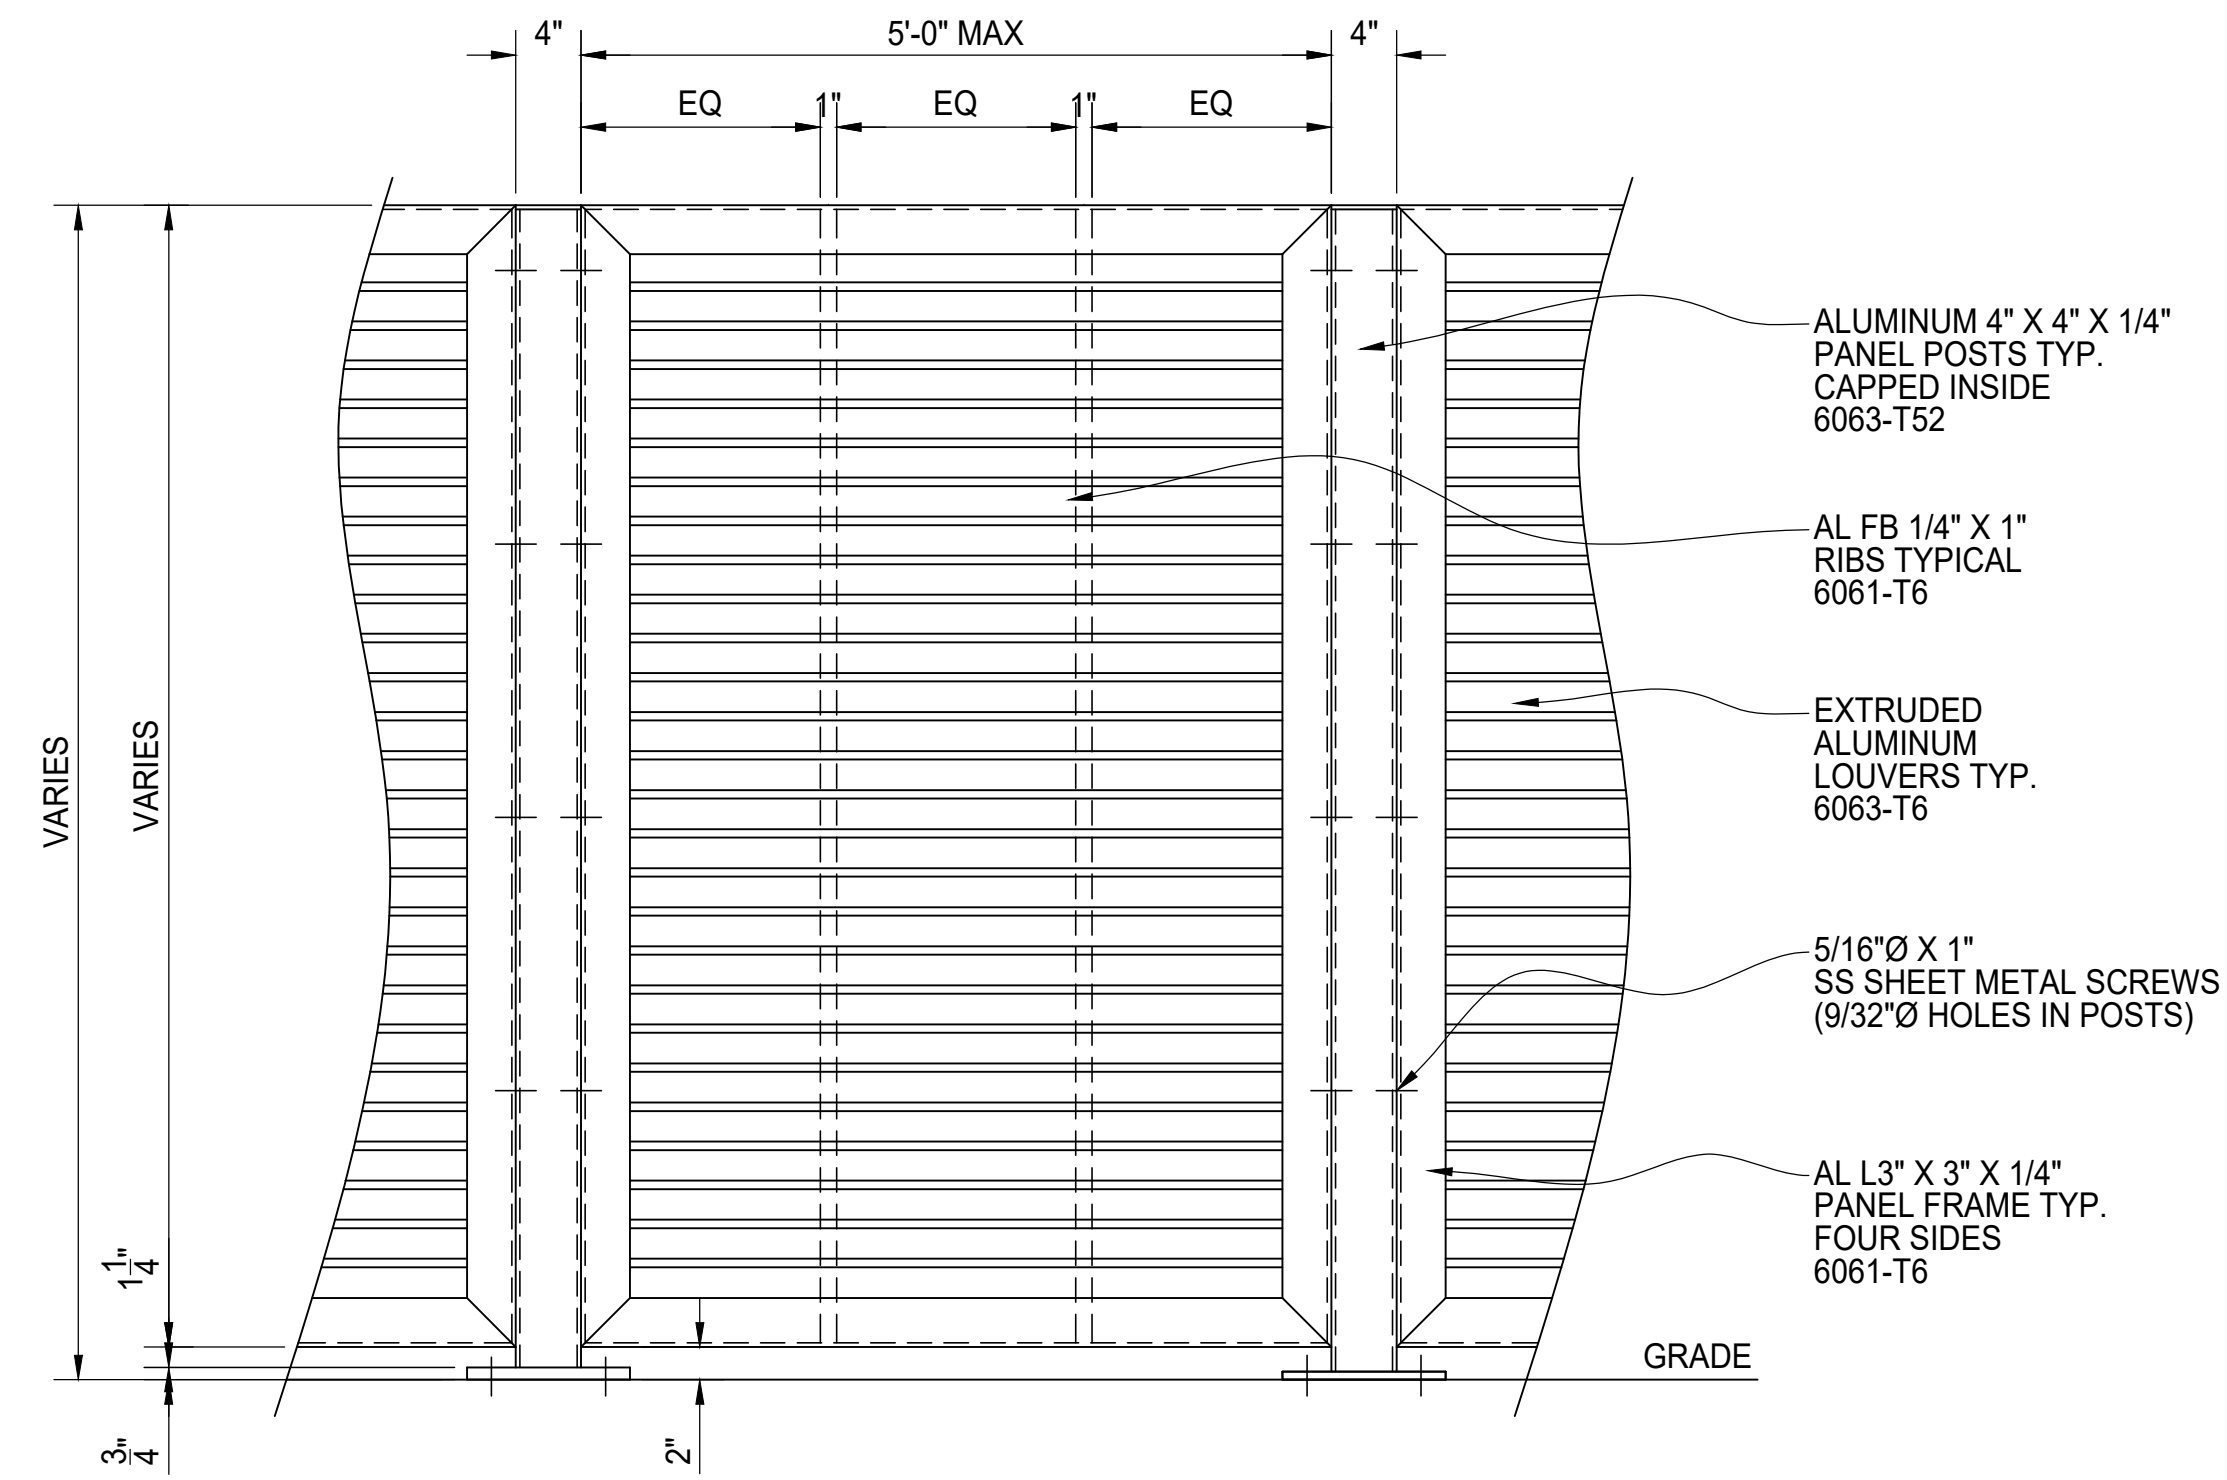

ELEVATION VIEW

TYPICAL PANEL DETAIL

REV	DESCRIPTION	DATE



PANEL AND POST DETAIL
HORIZONTAL LOUVER INFILL

AMERICAN FENCE PROJECT #	CLIENT PROJECT #
REFERENCE JOB #	SCALE: N.T.S.
DRAWN BY: PB	DATE: 12/01/2022
REV	SHEET # 01