


PLAN VIEW

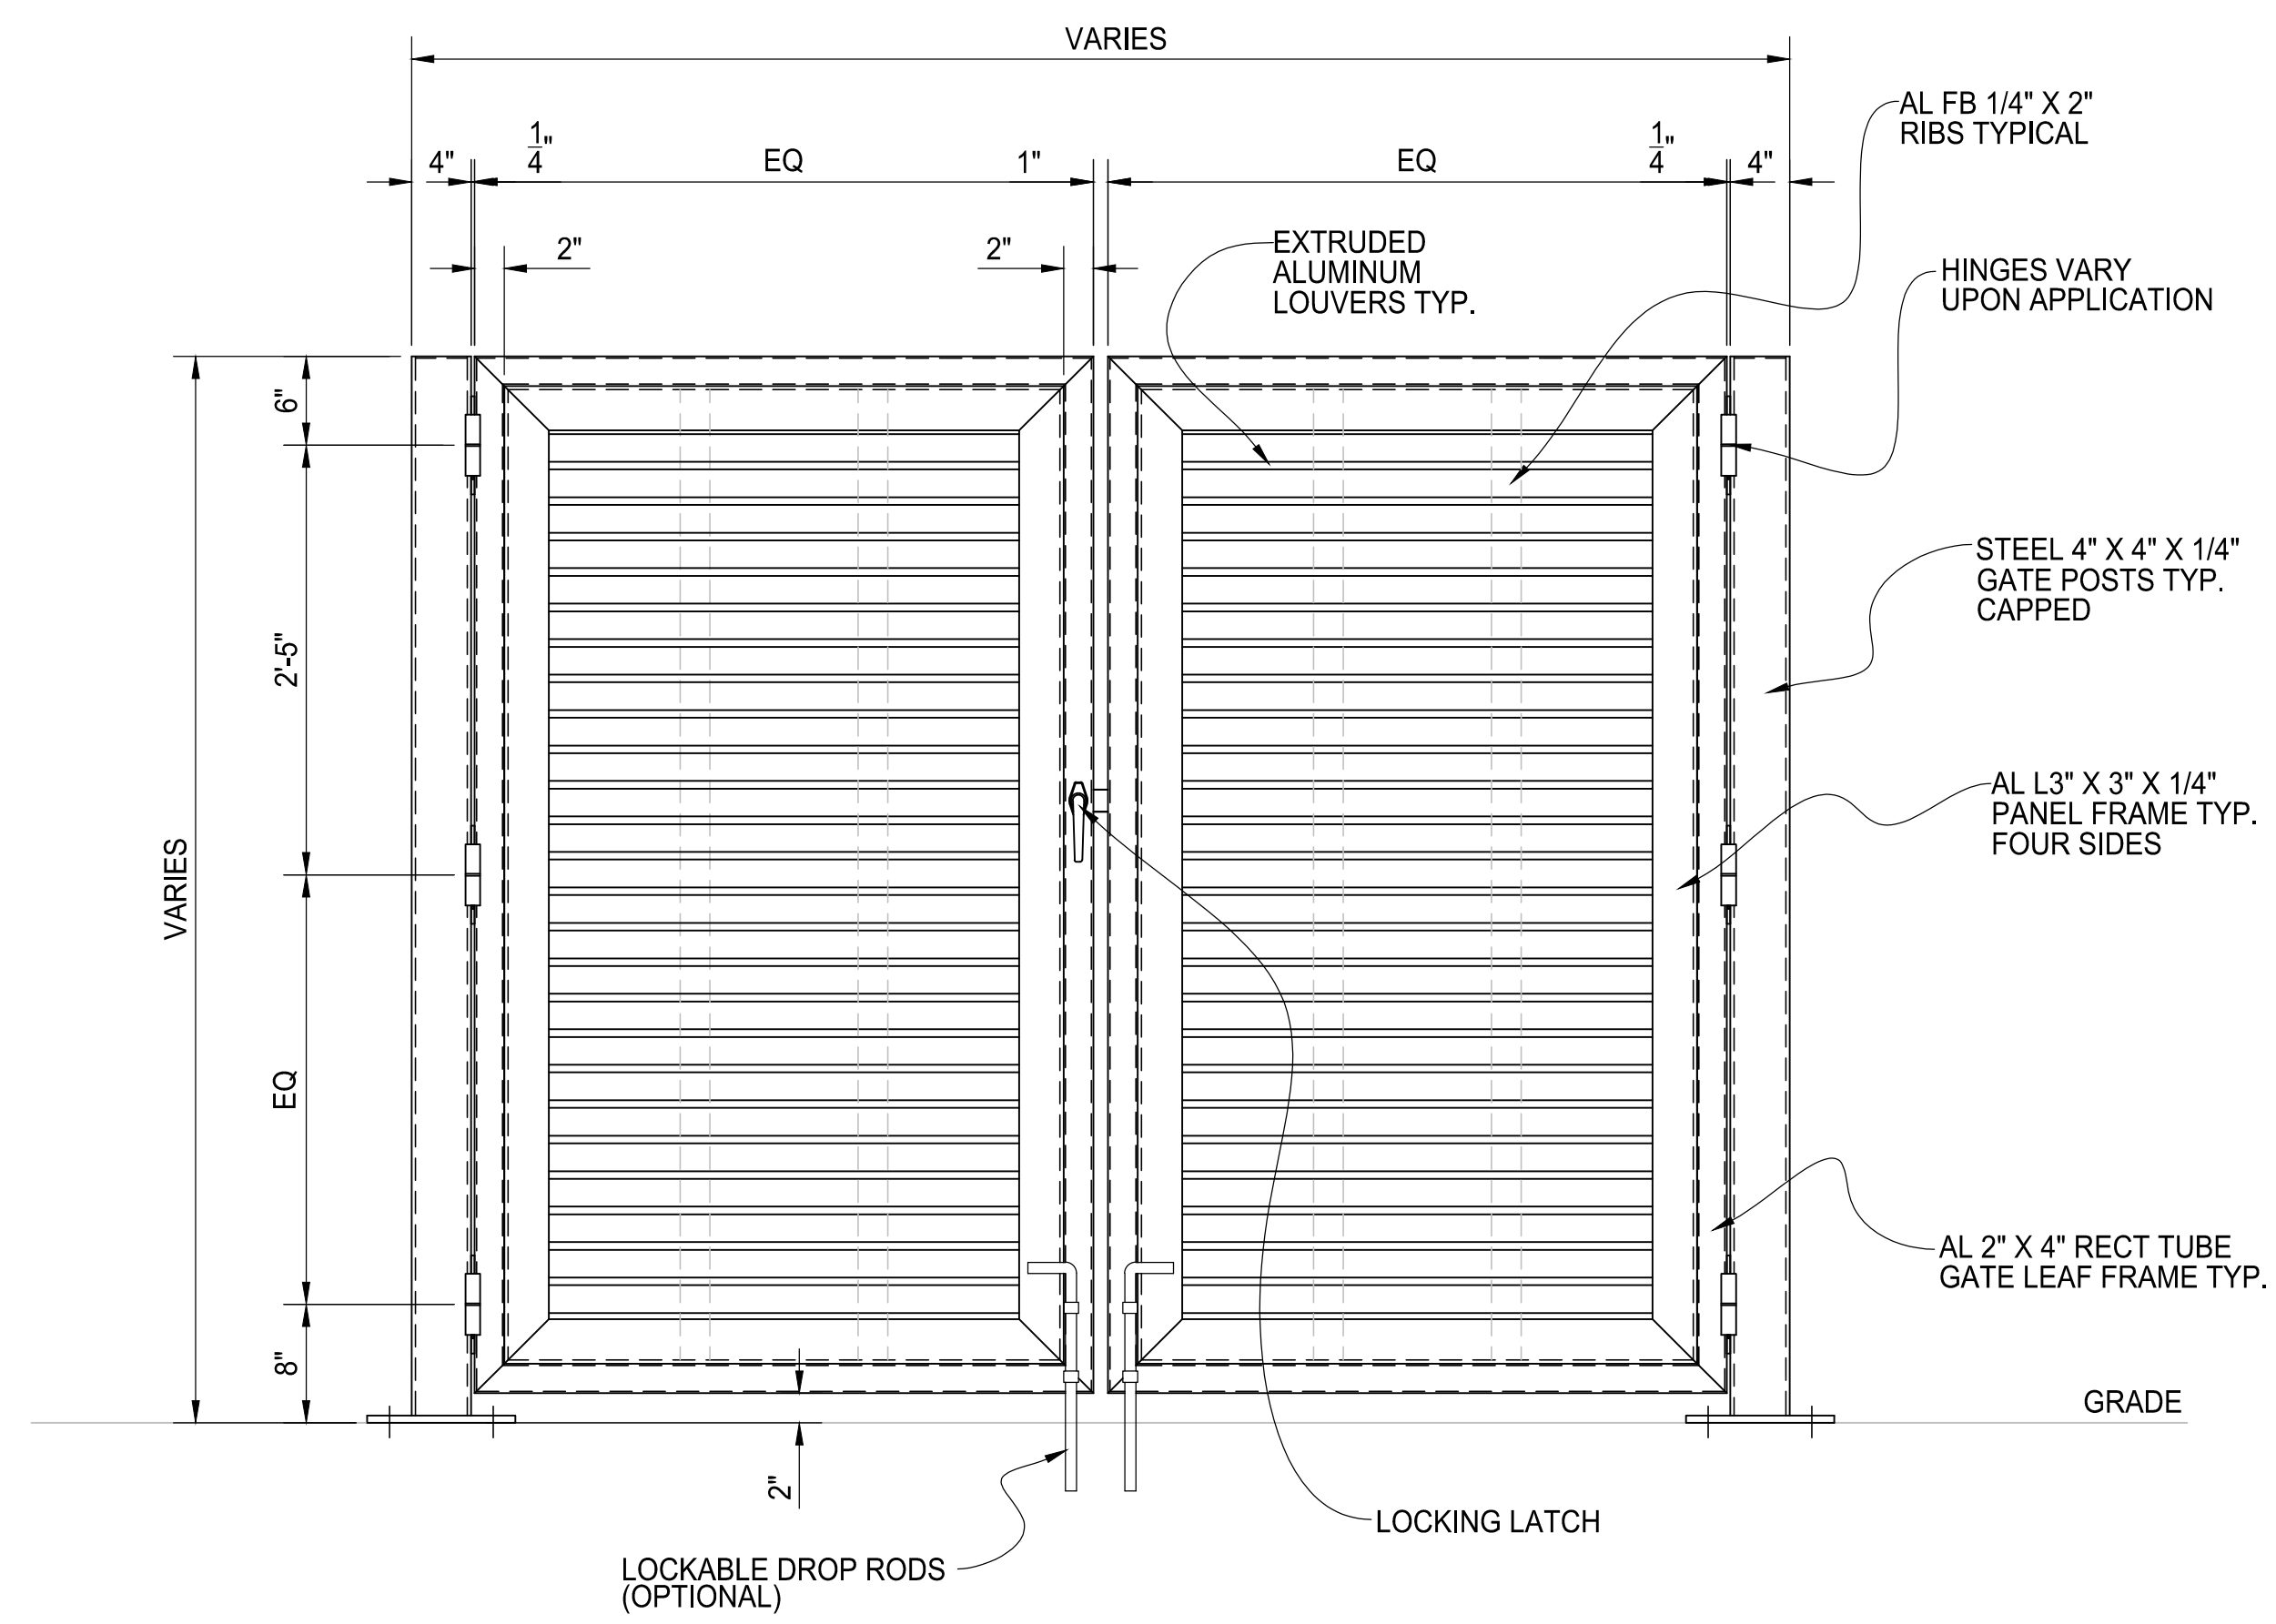

ELEVATION VIEW

DOUBLE DRIVE GATE ASSEMBLY
 OPENING DIRECTION MAY VARY

REV	DESCRIPTION	DATE



**DOUBLE DRIVE GATE
 HORIZONTAL LOUVER INFILL**

AMERICAN FENCE PROJECT #	CLIENT PROJECT #
REFERENCE	DATE
JOB #	SCALE N.T.S.
CHD BY	DRAWN BY AF DATE 02/28/2018 REV SHEET # 04