


PLAN VIEW

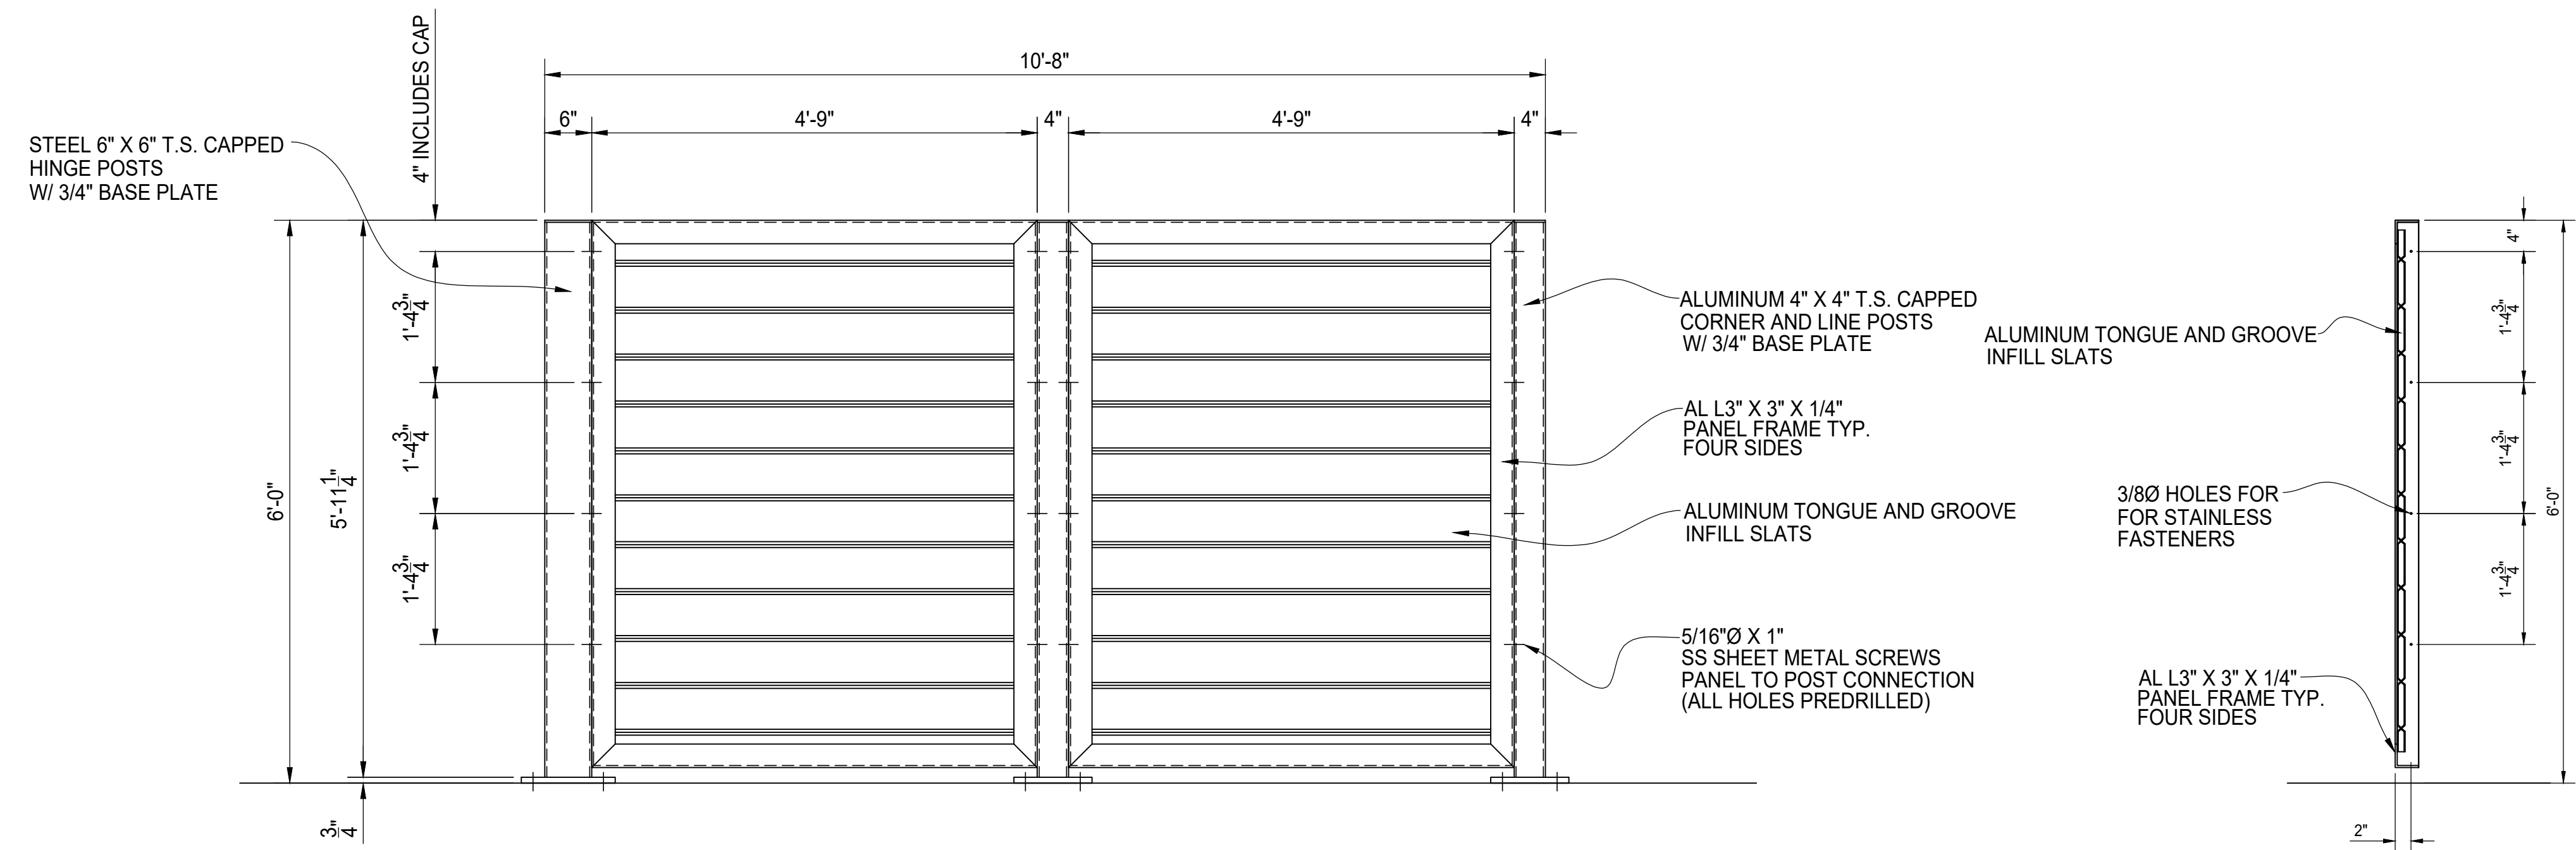

(A) SIDE ELEVATION VIEW

TYPICAL PANEL SECTION



AUGUSTUS ALUMINUM
DUMPSTER ENCLOSURE
6' TALL STANDARD DOUBLE BAY
SIDE ELEVATION

AMERICAN FENCE PROJECT #	CLIENT PROJECT #
REFERENCE JOB #	
CHKD BY:	SCALE: N.T.S. DRAWN: AF DATE: 02/09/2018 REV: SHEET # 03