



PLAN VIEW

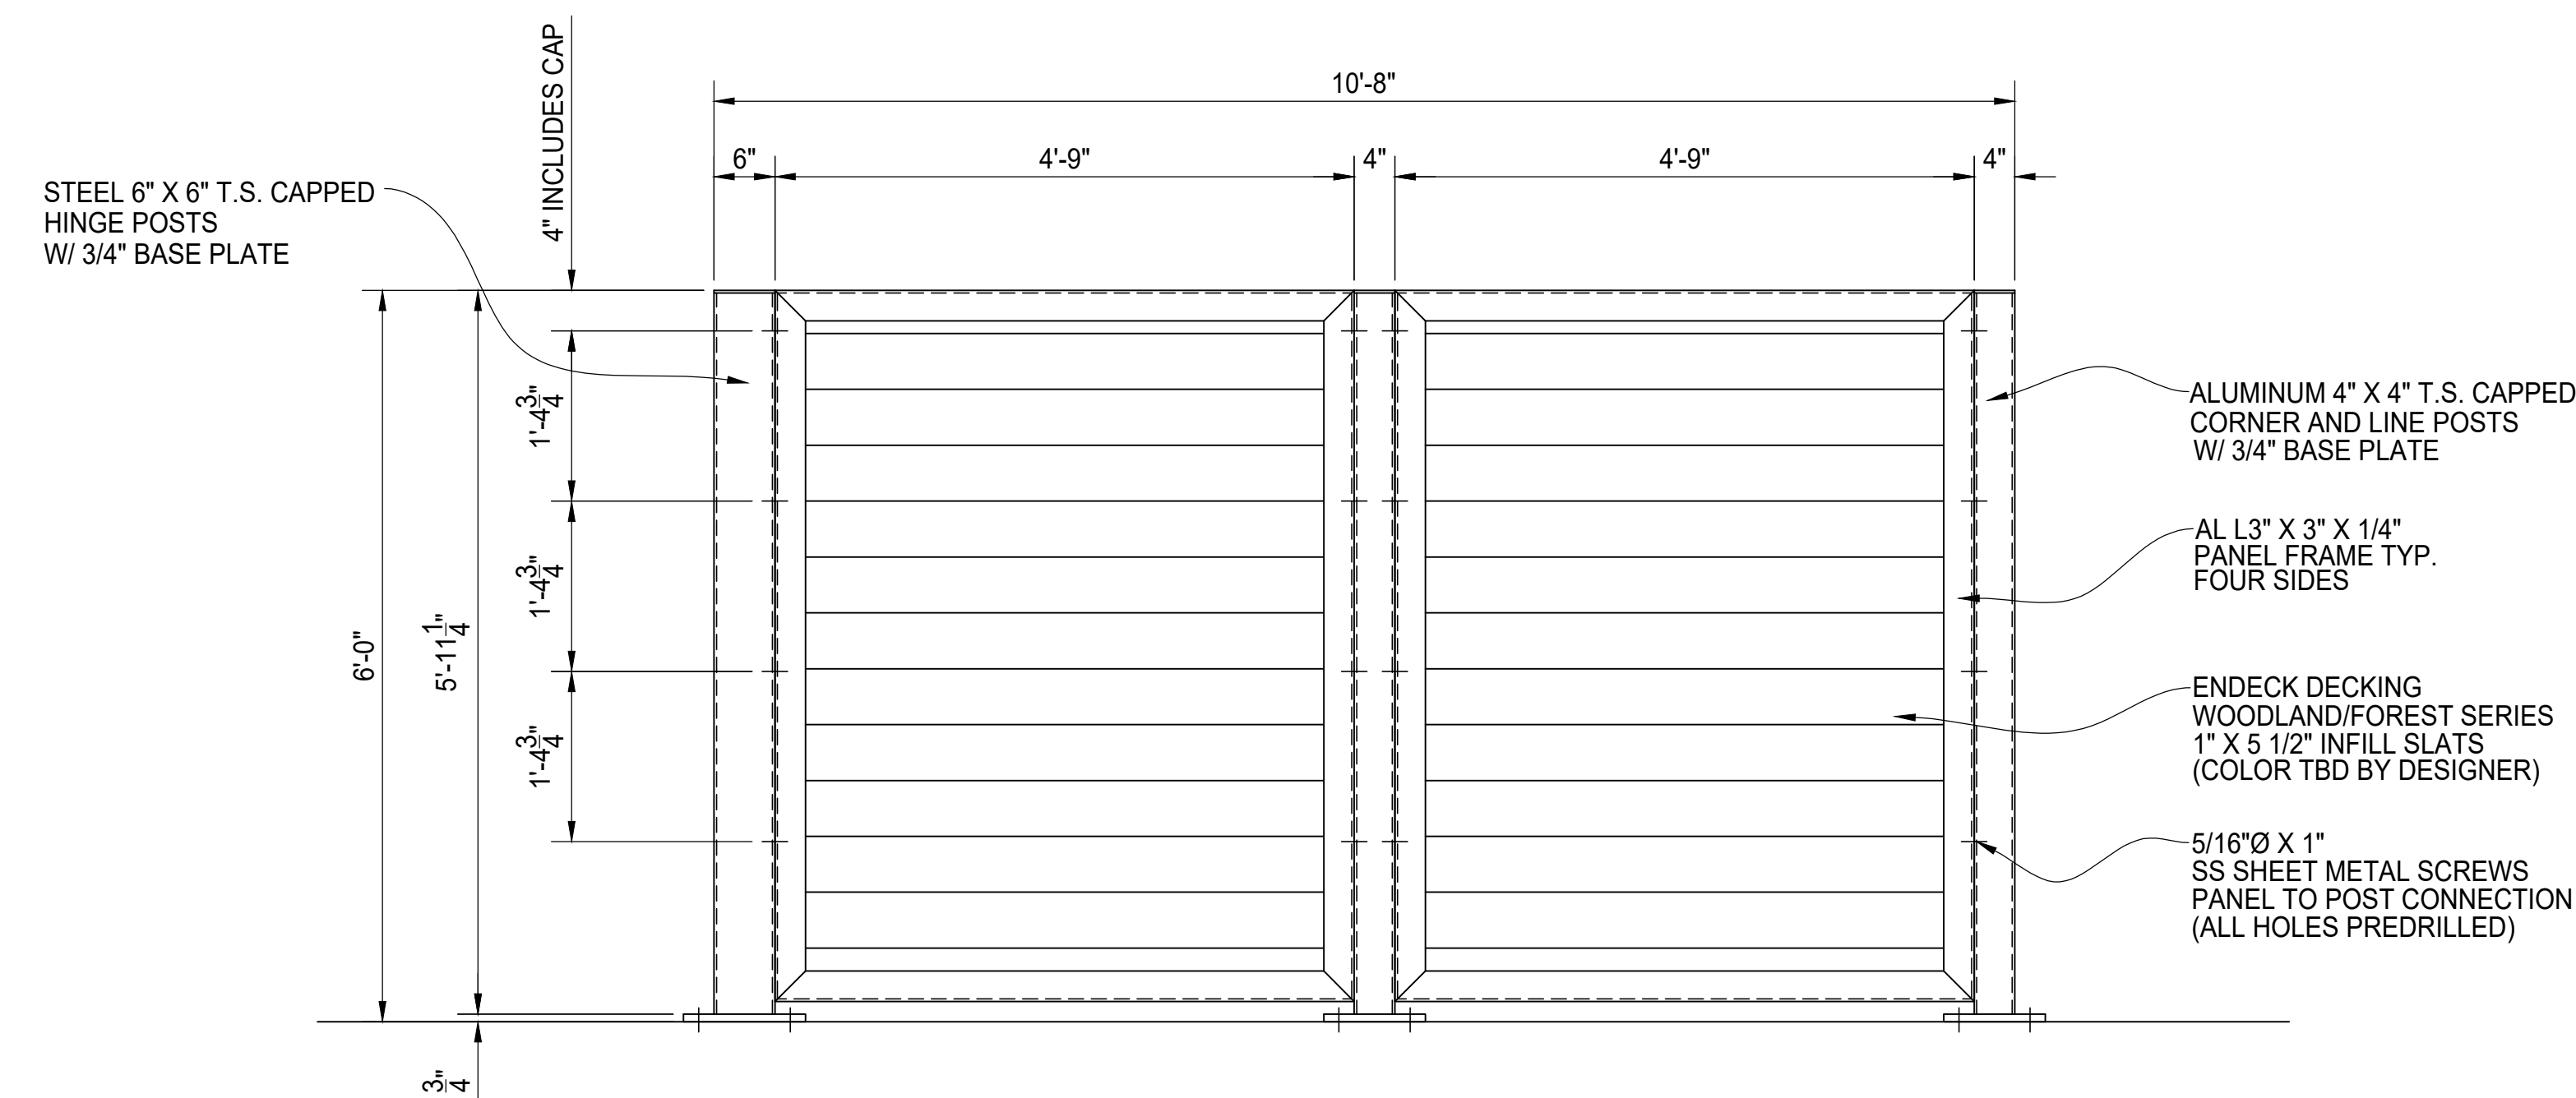

A SIDE ELEVATION VIEW

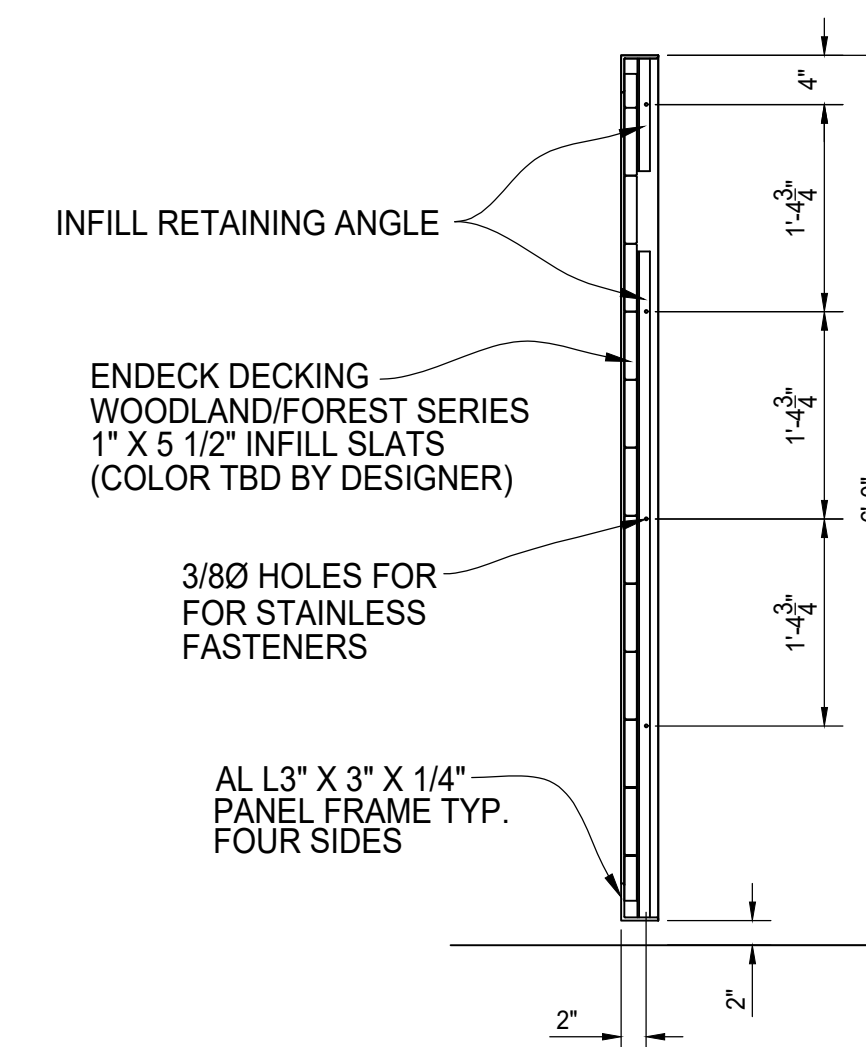

TYPICAL PANEL SECTION



AUGUSTUS COMPOSITE  
DUMPSTER ENCLOSURE  
6' TALL STANDARD DOUBLE BAY  
SIDE ELEVATION

AMERICAN FENCE PROJECT # REFERENCE JOB #	CLIENT PROJECT #
CHKD BY:	SCALE: N.T.S.   DRAWN BY: AF   DATE: 02/09/2018   REV:   SHEET # 03