



PLAN VIEW

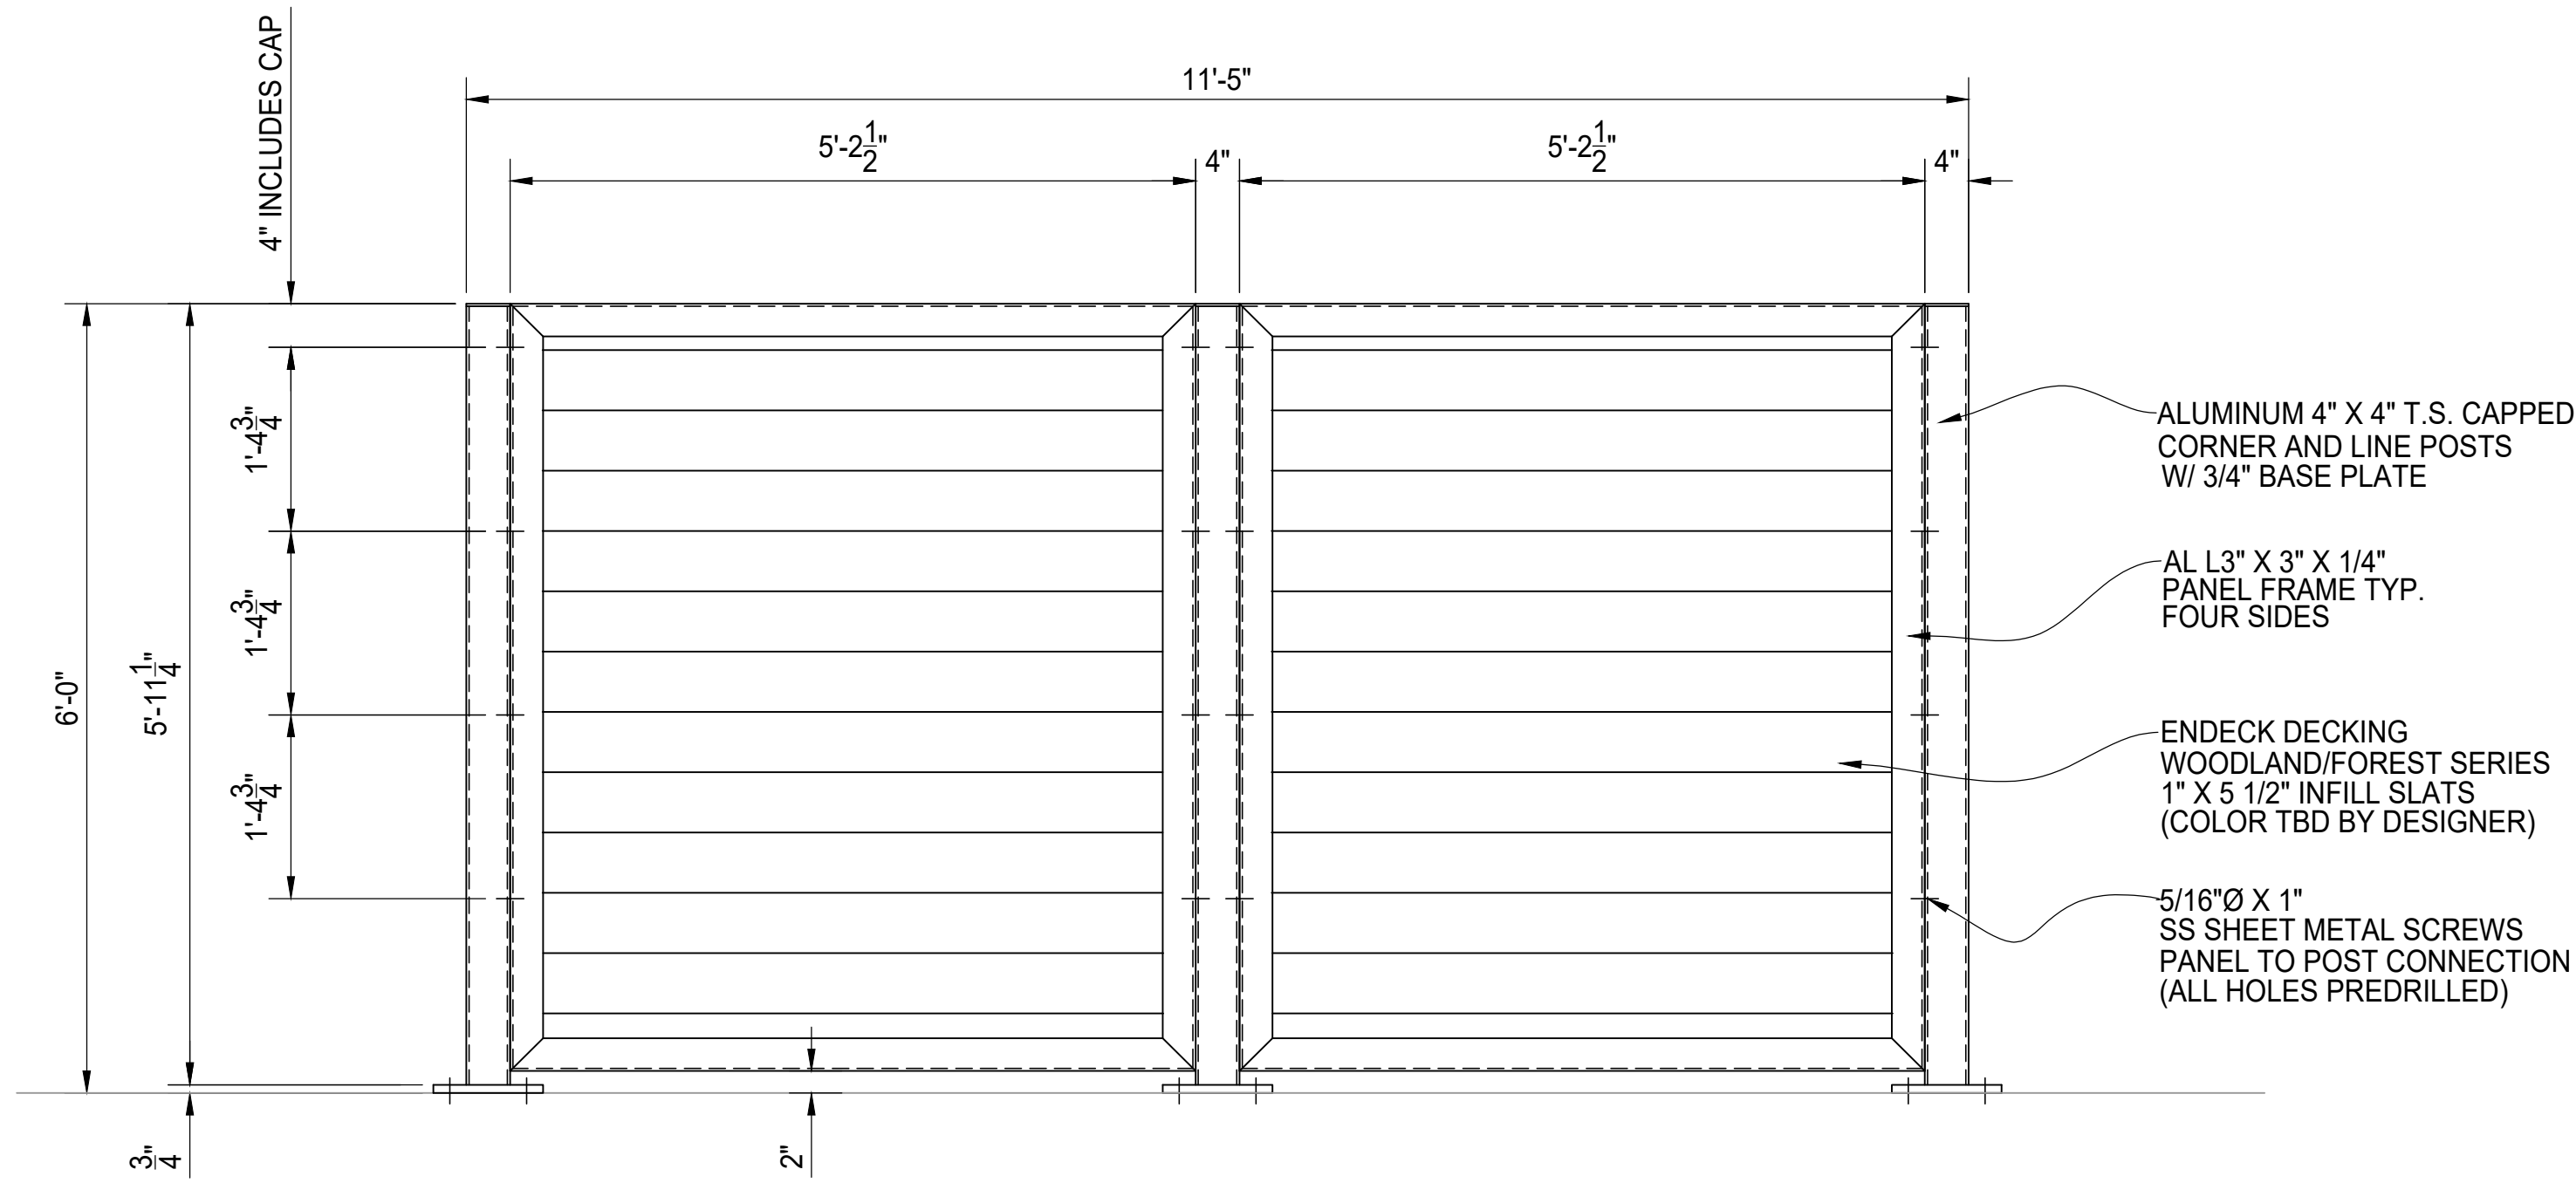

A REAR ELEVATION VIEW

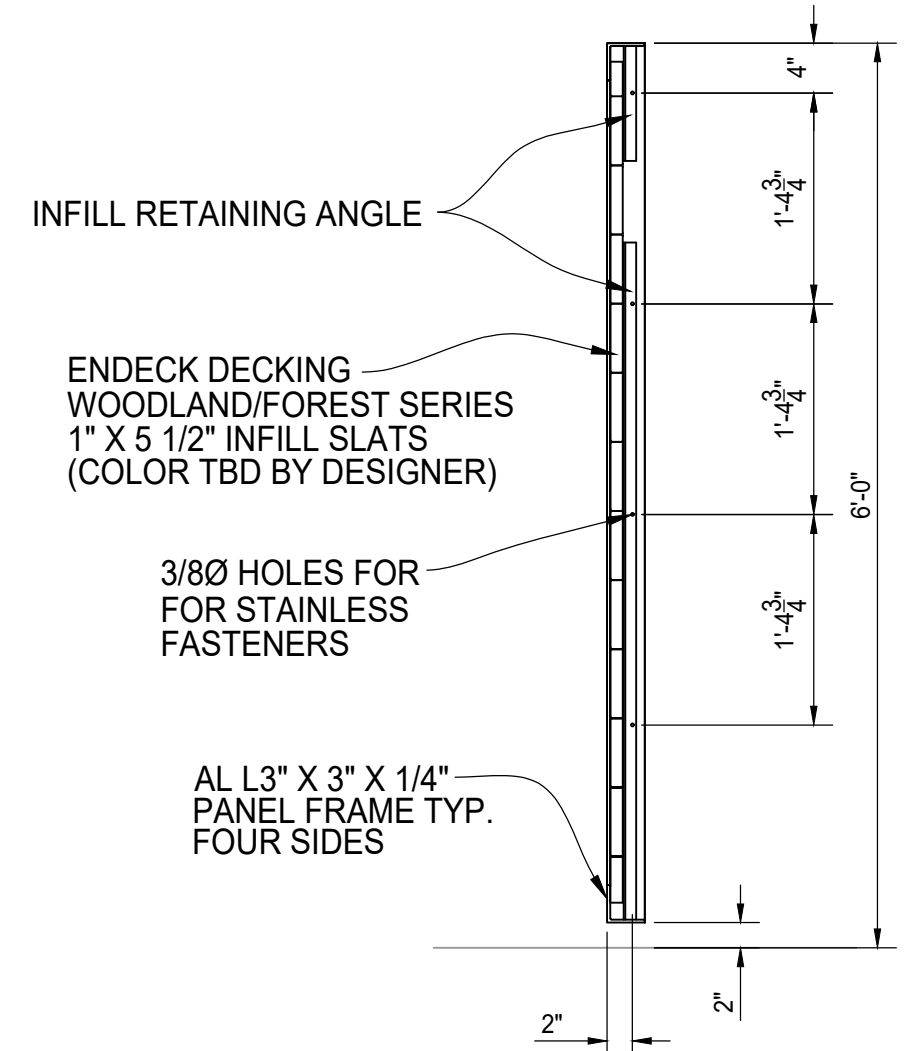

TYPICAL PANEL SECTION



AUGUSTUS COMPOSITE
DUMPSTER ENCLOSURE
6' TALL STANDARD SINGLE BAY
REAR ELEVATION