



PLAN VIEW

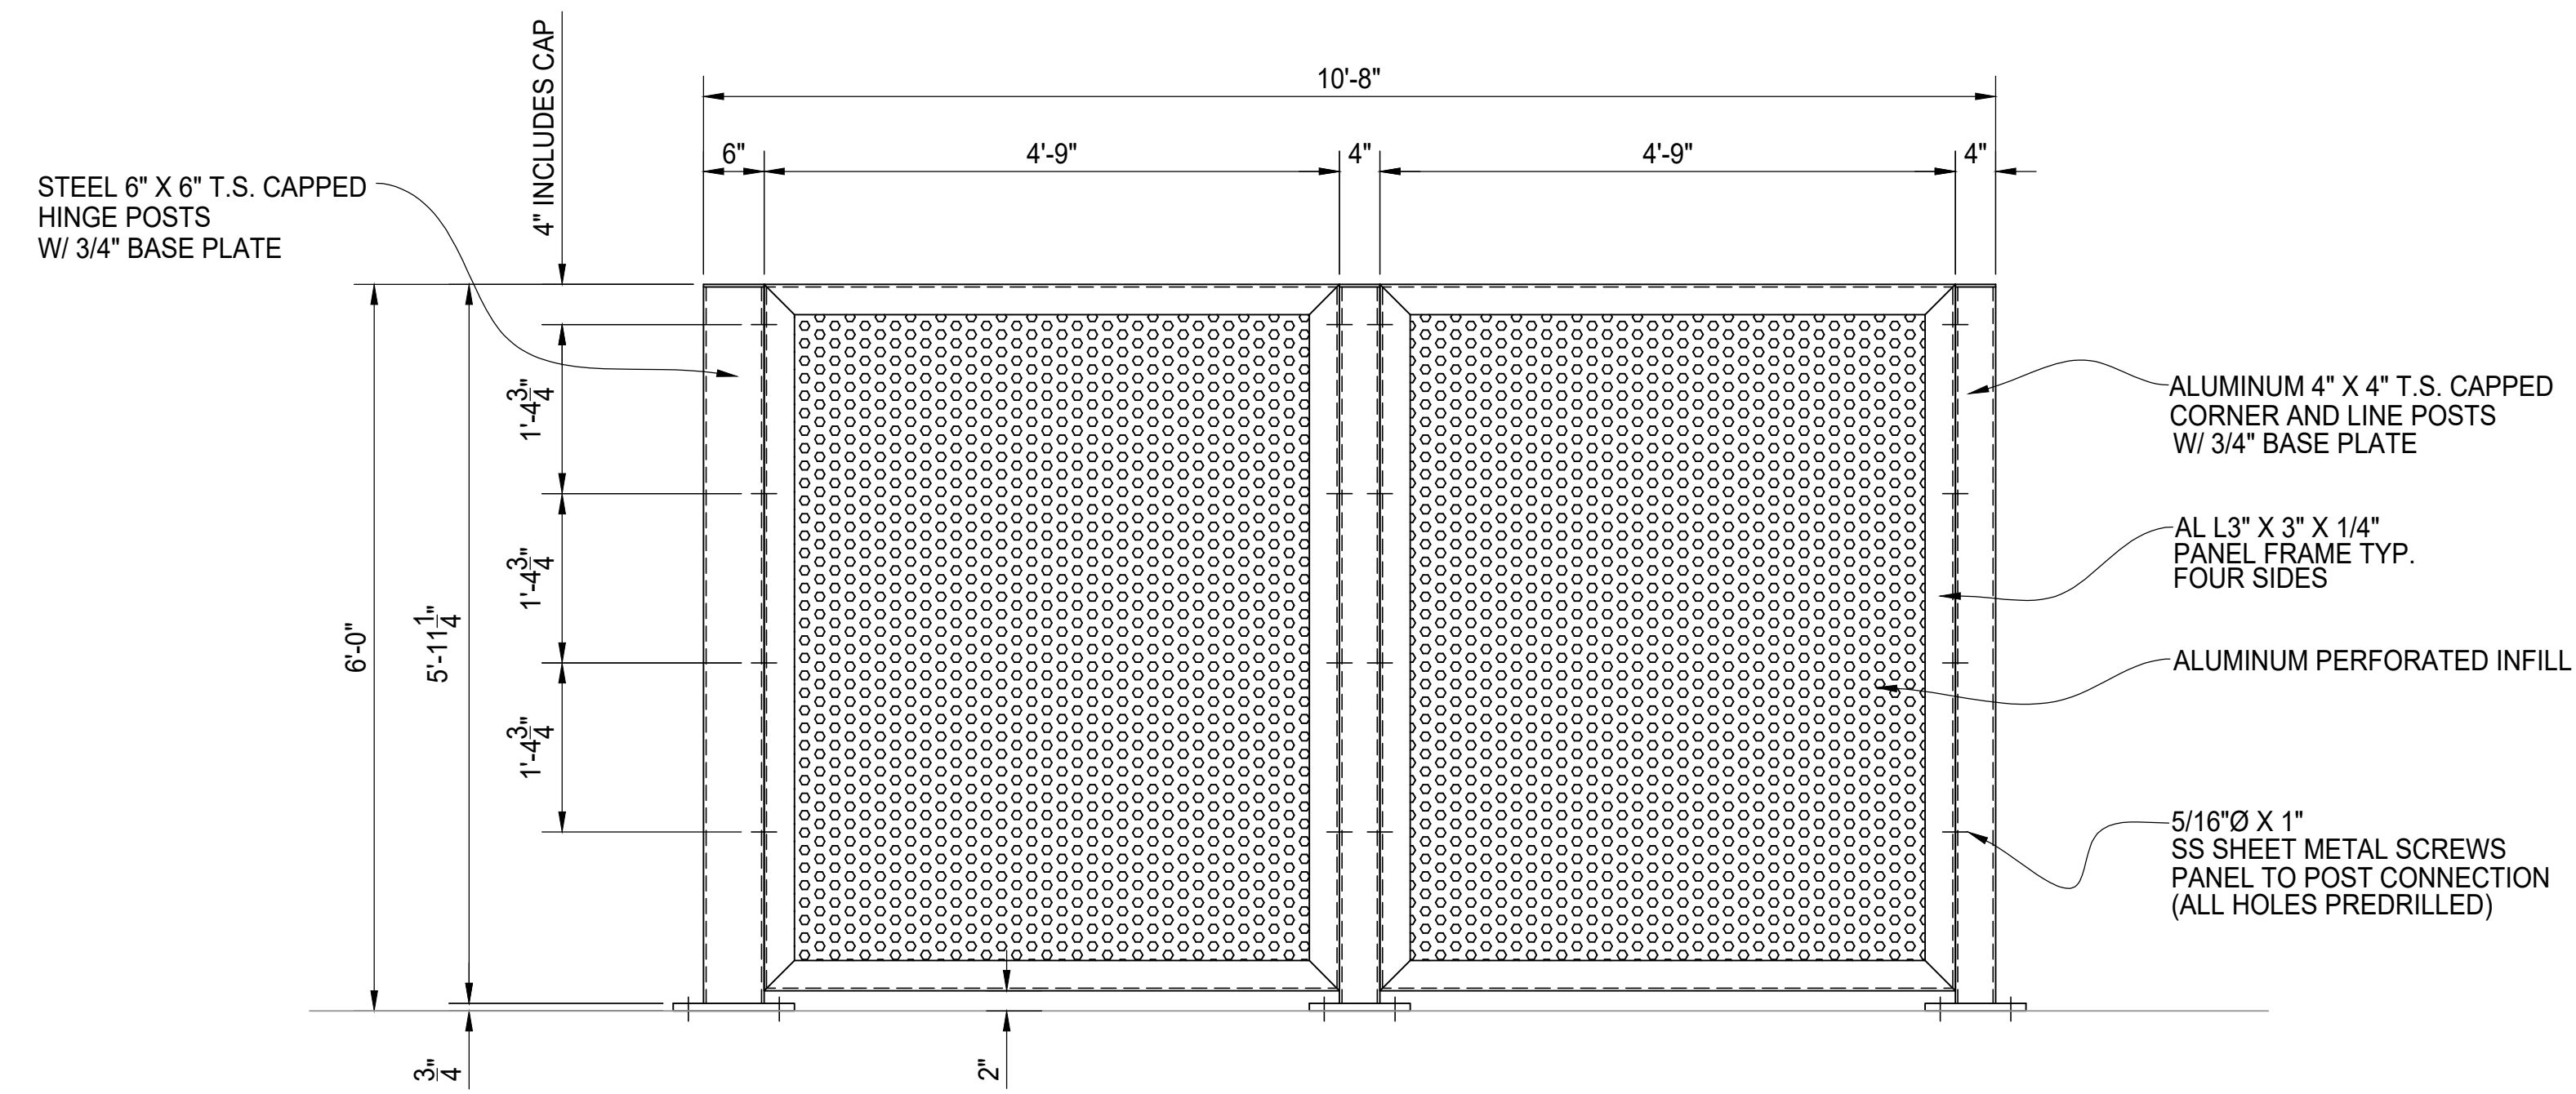

A SIDE ELEVATION VIEW

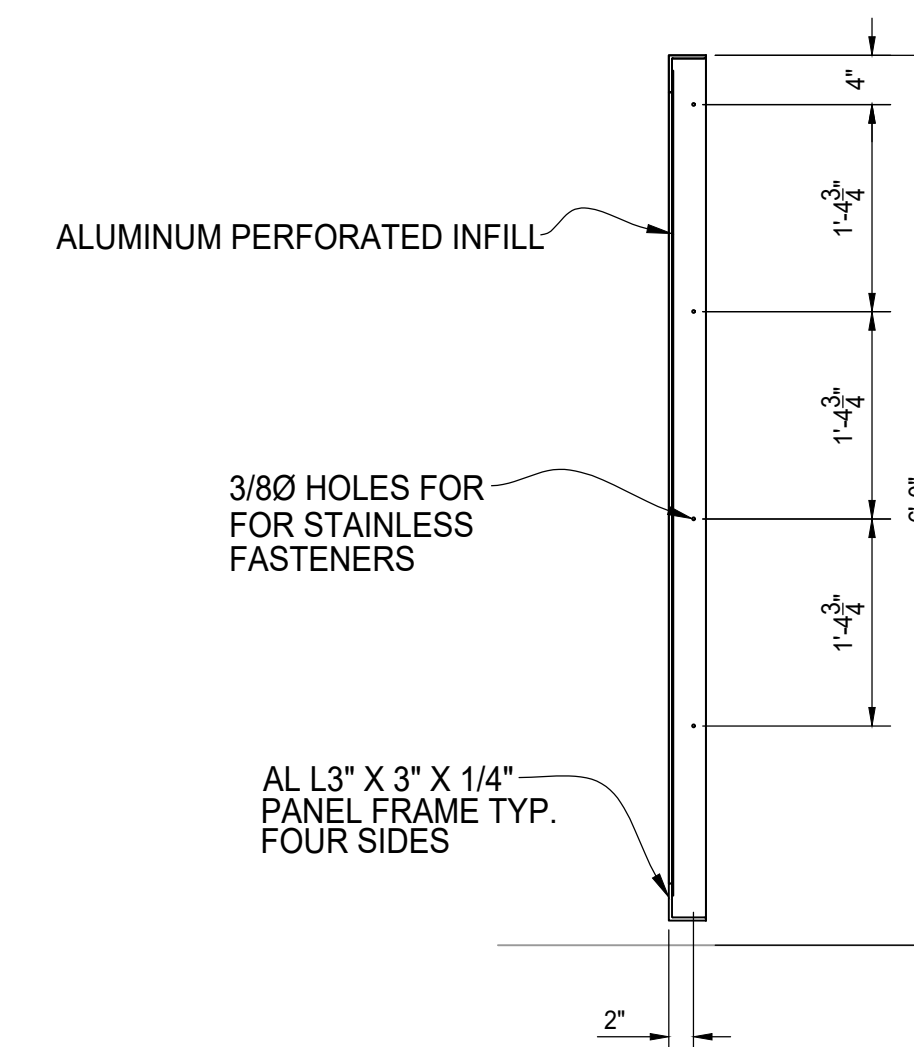

TYPICAL PANEL SECTION



AUGUSTUS ALUMINUM PERFORATED
DUMPSTER ENCLOSURE
6' TALL STANDARD SINGLE BAY
SIDE ELEVATION

AMERICAN FENCE	CLIENT
PROJECT #	PROJECT #
REFERENCE	
JOB #	
CHKD BY:	SCALE: N.T.S.
BY: AF	DATE: 02/09/2018
	REV: .
	SHEET # 03