



PLAN VIEW

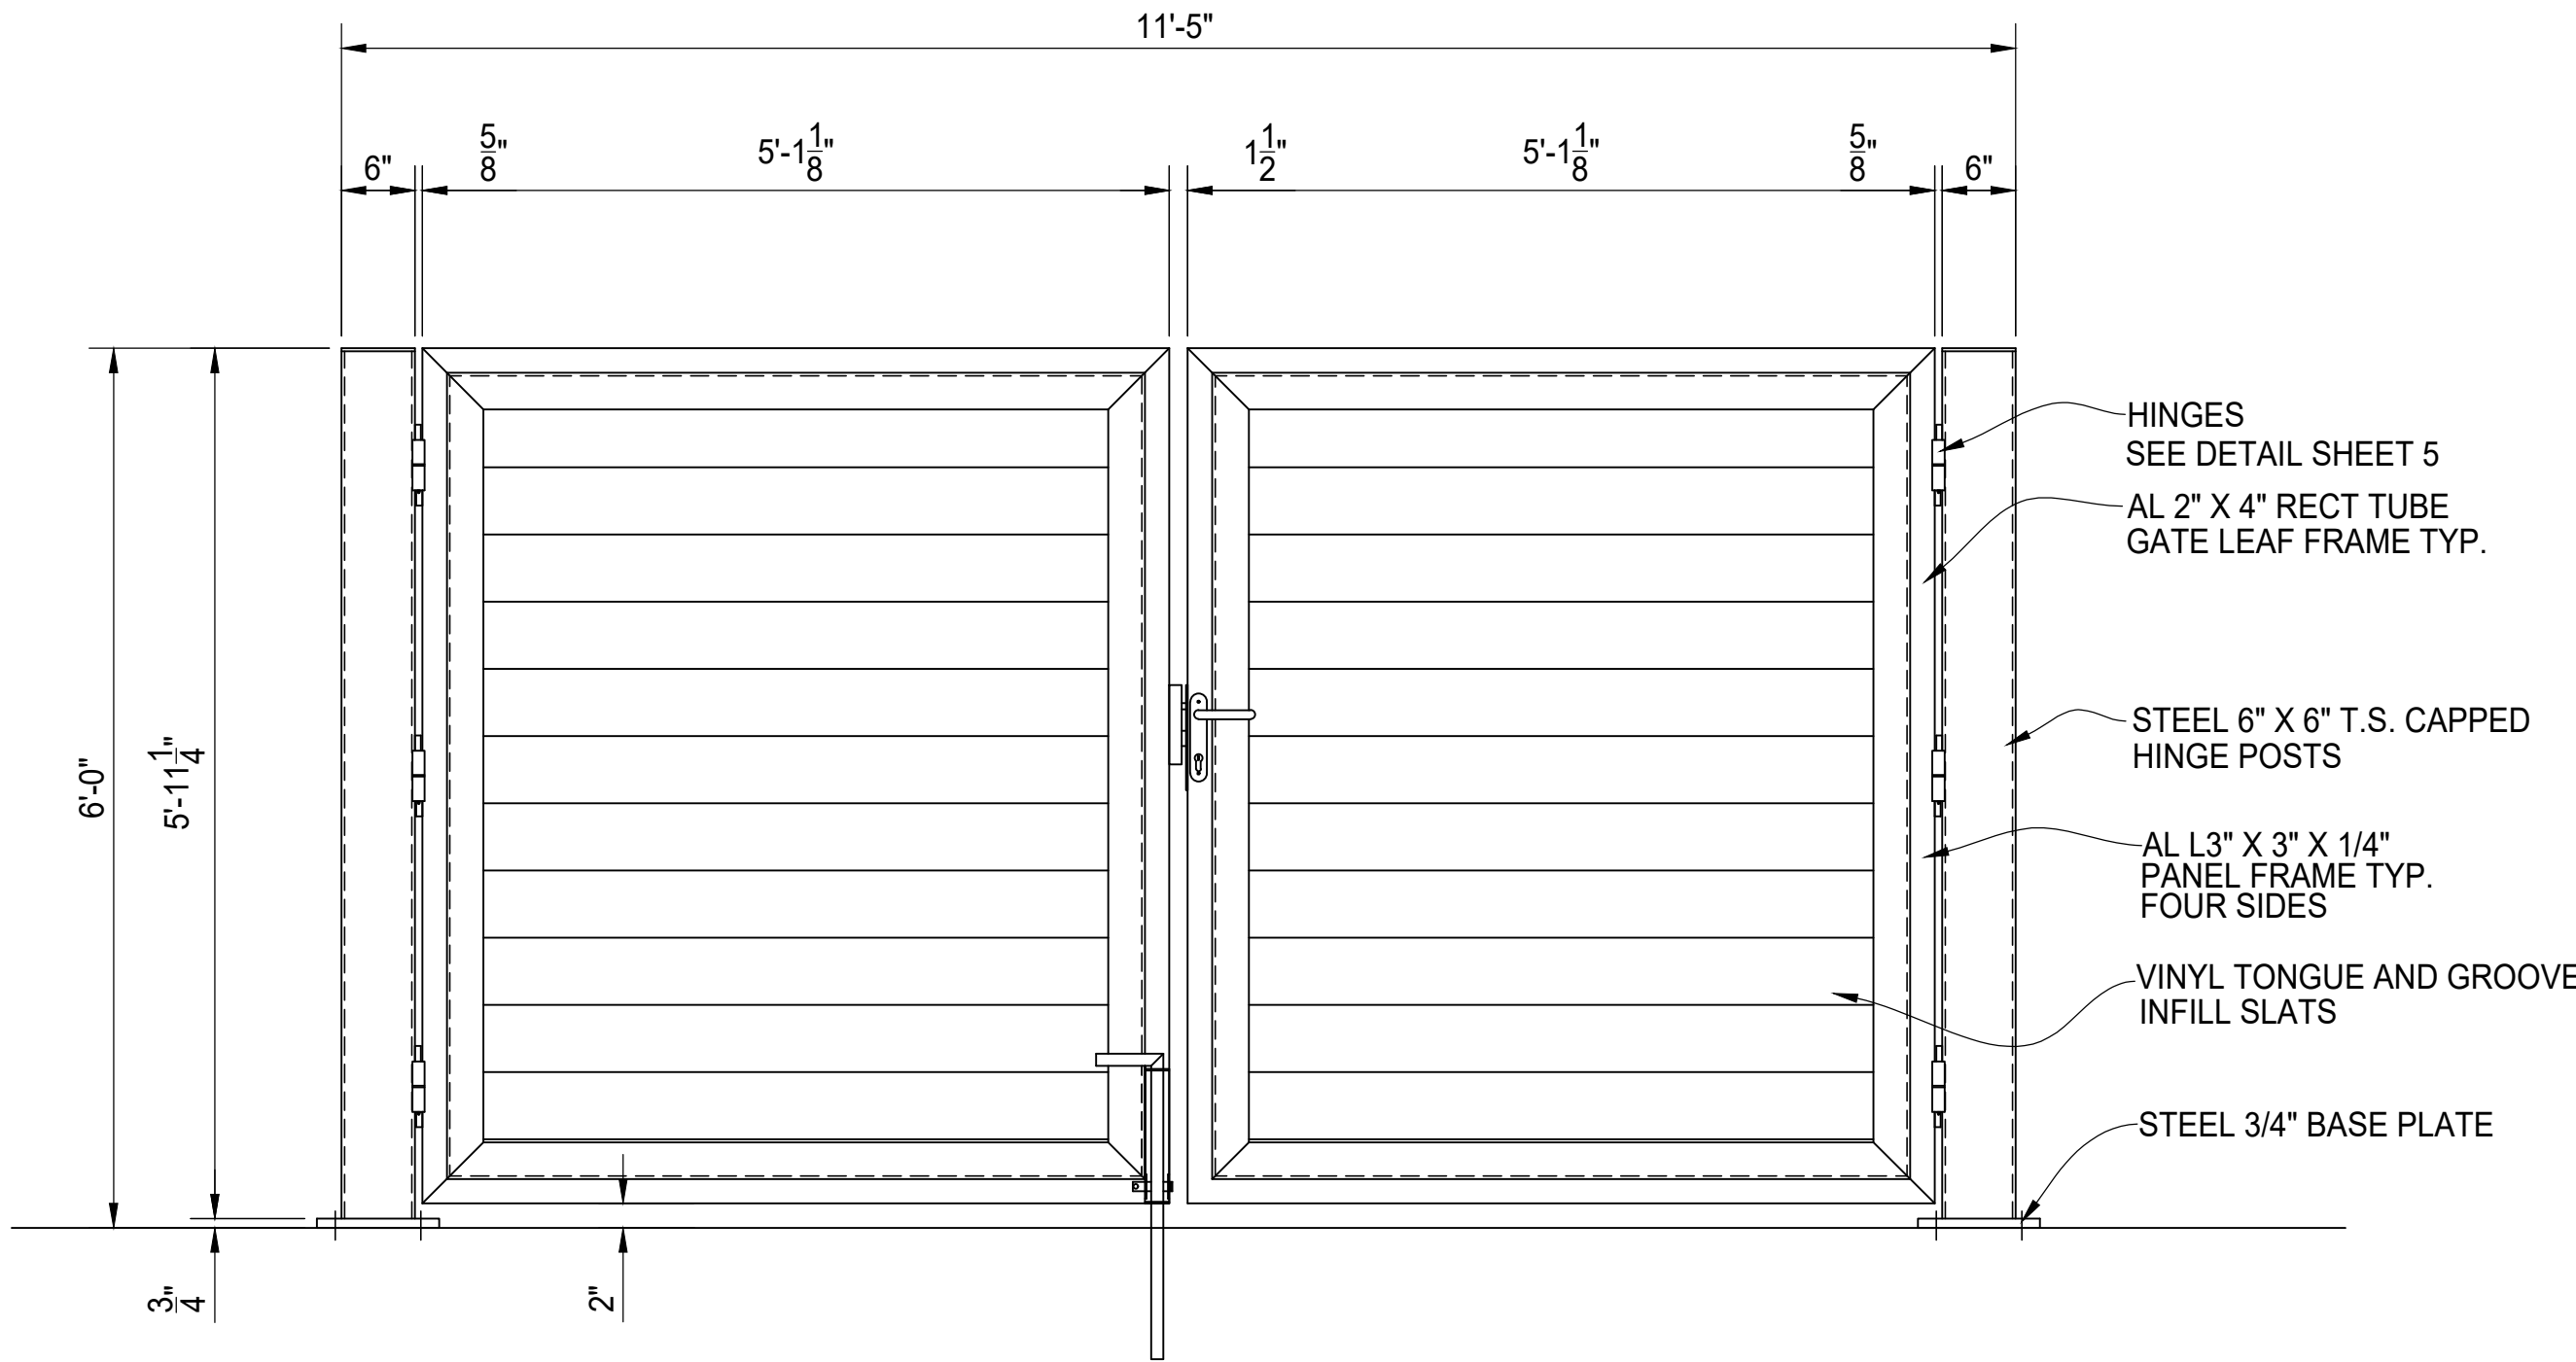

A GATE ELEVATION VIEW
SEE SHEET 05 FOR HINGE, LATCH
AND DROP ROD DETAILS

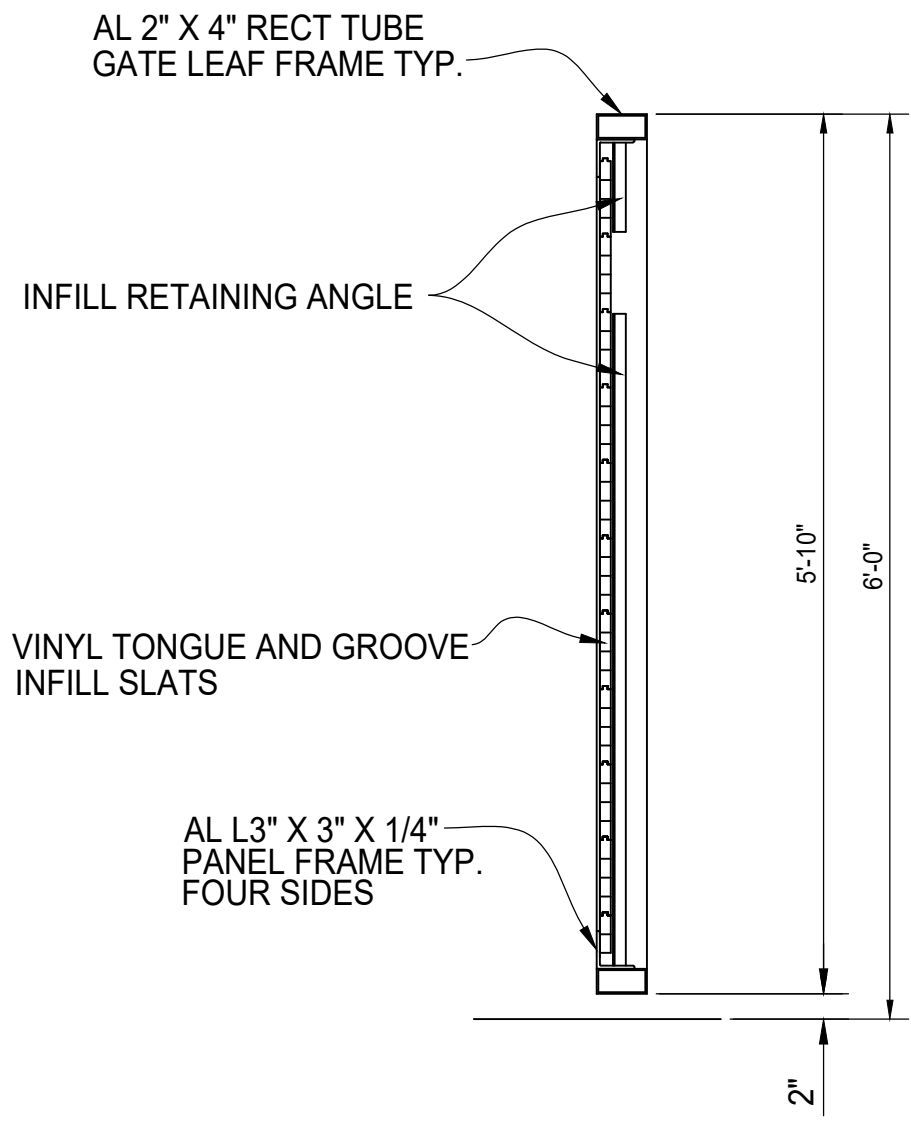

TYPICAL GATE SECTION



AUGUSTUS VINYL
DUMPSTER ENCLOSURE
6' TALL STANDARD SINGLE BAY
GATE ELEVATION