



PLAN VIEW

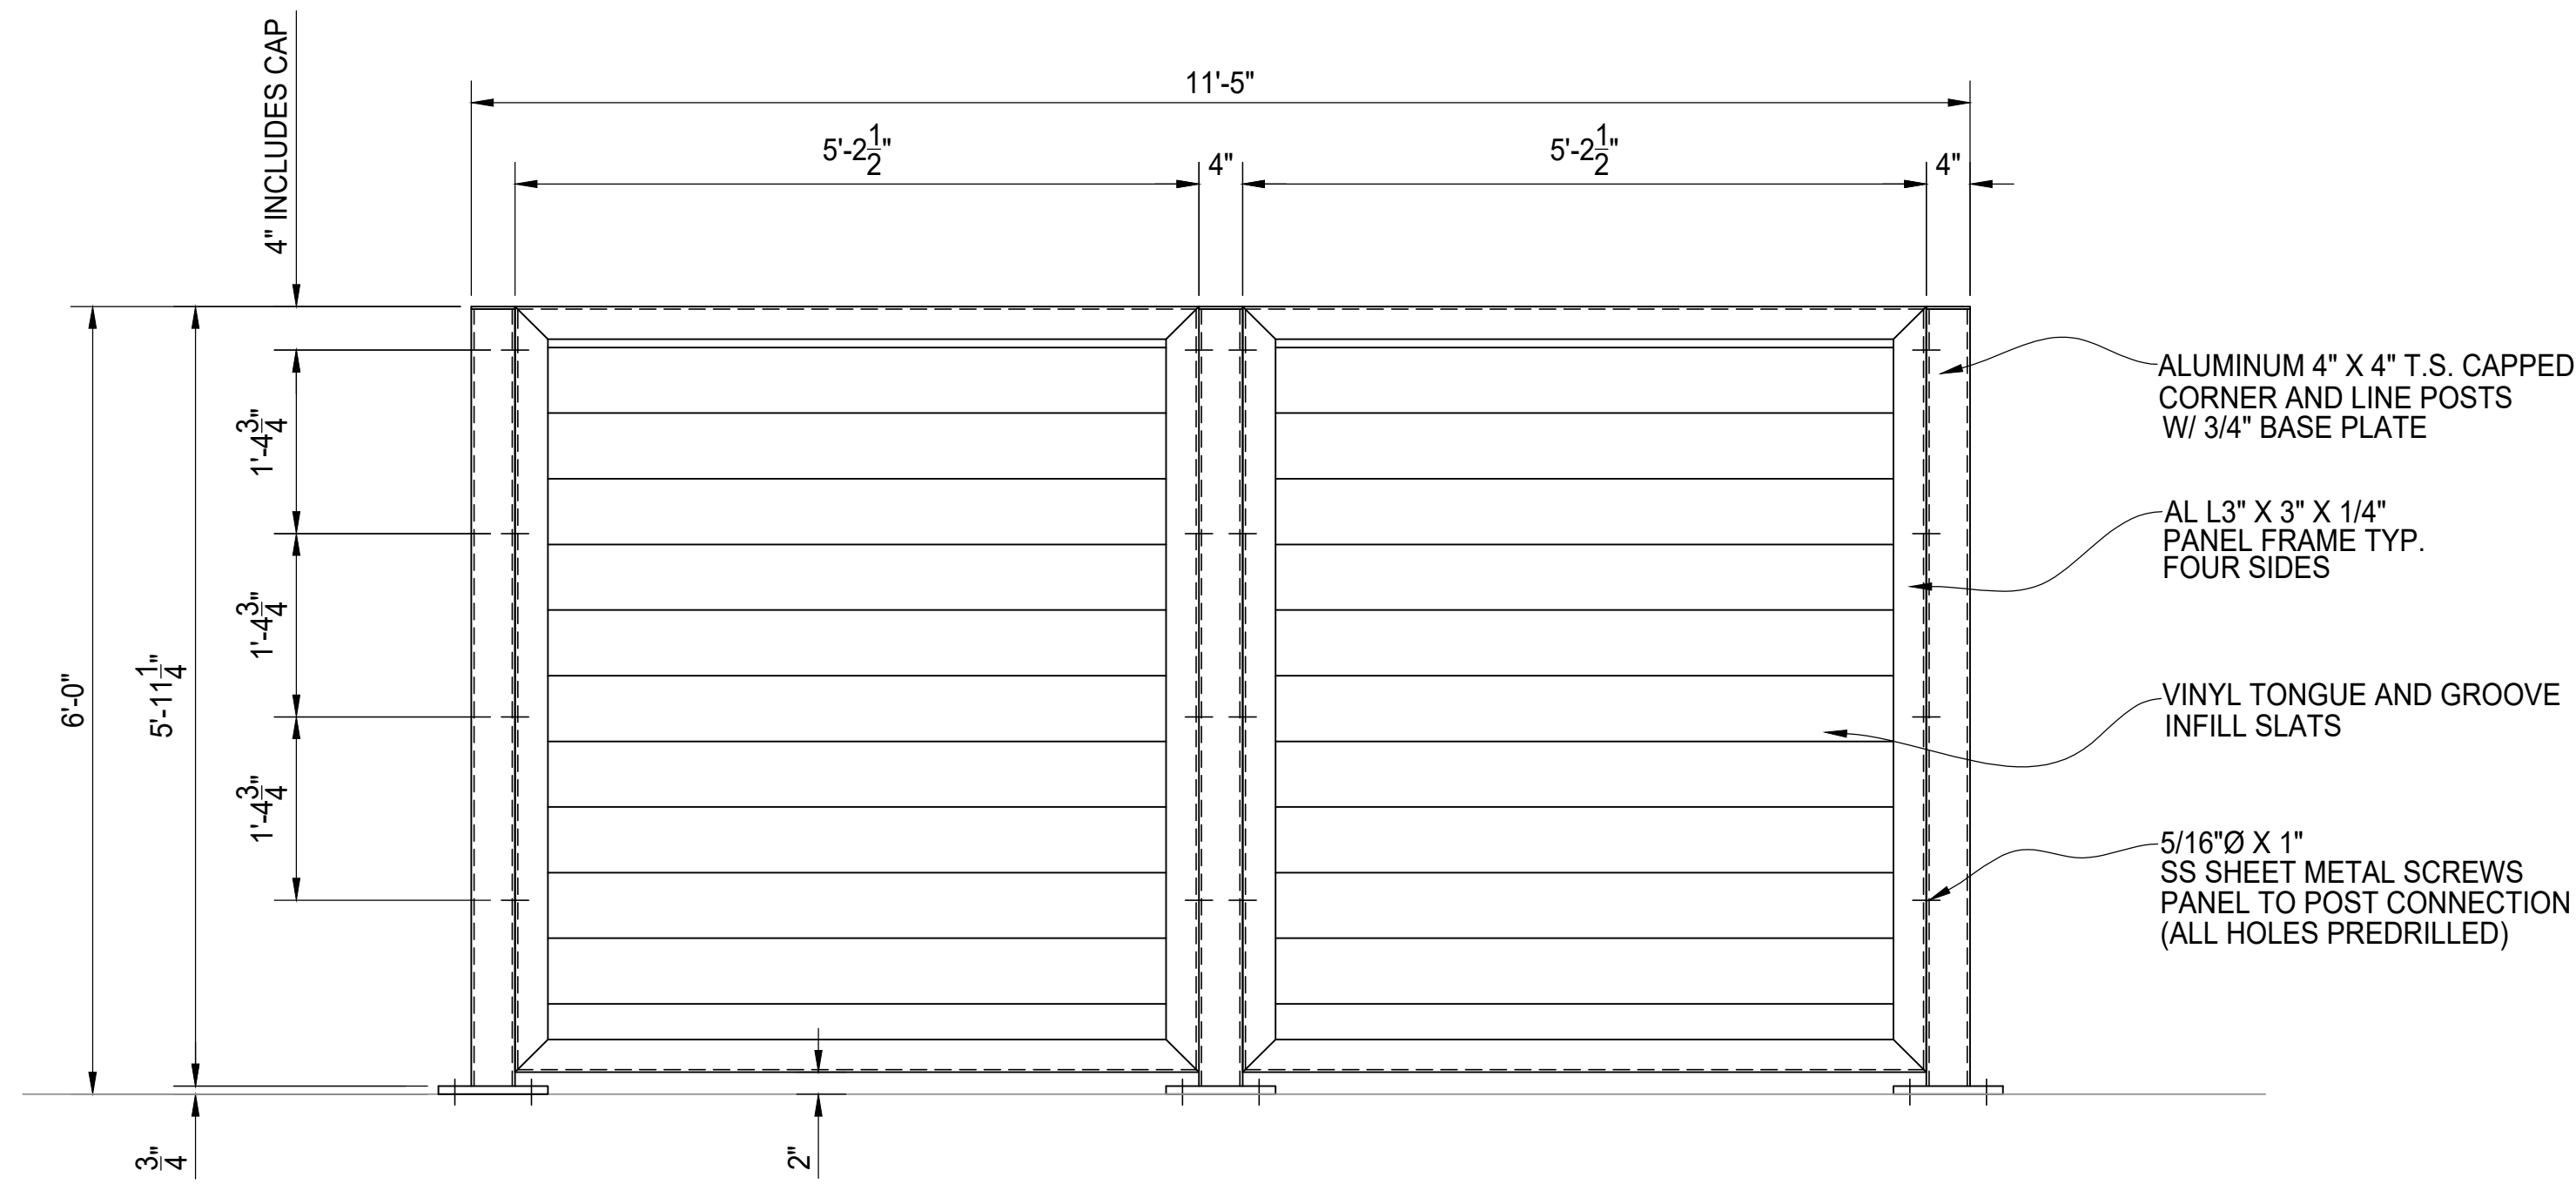

A REAR ELEVATION VIEW

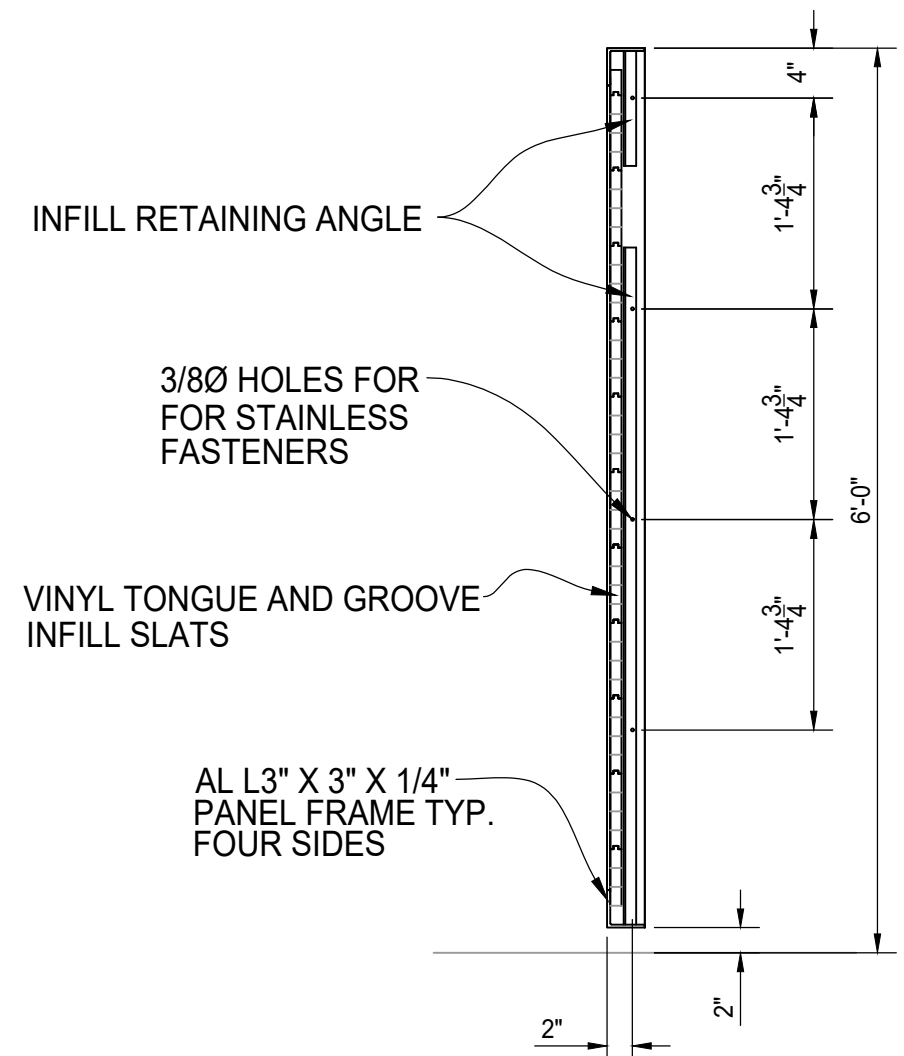

TYPICAL PANEL SECTION



AUGUSTUS VINYL  
DUMPSTER ENCLOSURE  
6' TALL STANDARD SINGLE BAY  
REAR ELEVATION