


PLAN VIEW



(A) SIDE ELEVATION VIEW

TYPICAL PANEL SECTION

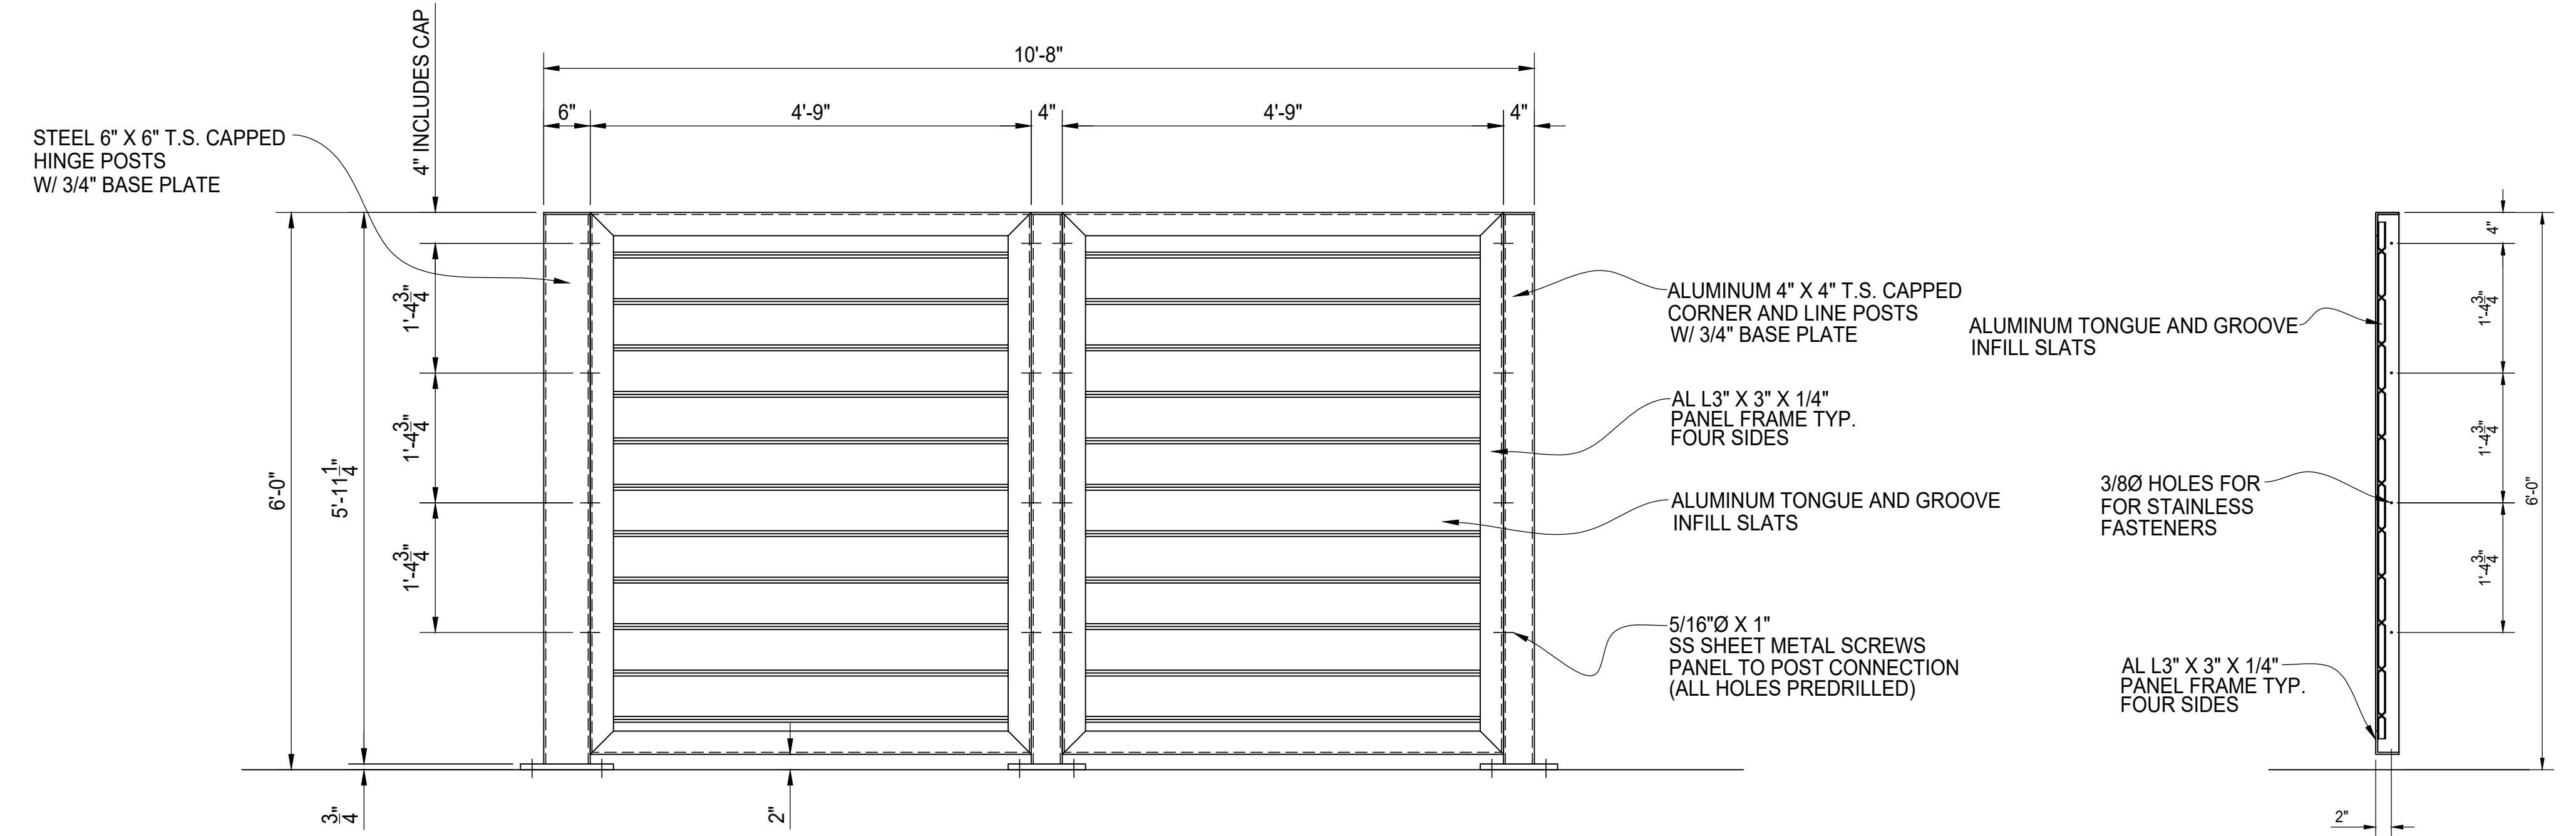

AUGUSTUS ALUMINUM  
DUMPSTER ENCLOSURE  
6' TALL STANDARD TRIPLE BAY  
SIDE ELEVATION

AMERICAN FENCE PROJECT #	CLIENT PROJECT #
REFERENCE JOB #	
CHKD BY:	SCALE: N.T.S.
DRAWN BY: AF	DATE: 02/09/2018
REV:	SHEET # 03