



PLAN VIEW

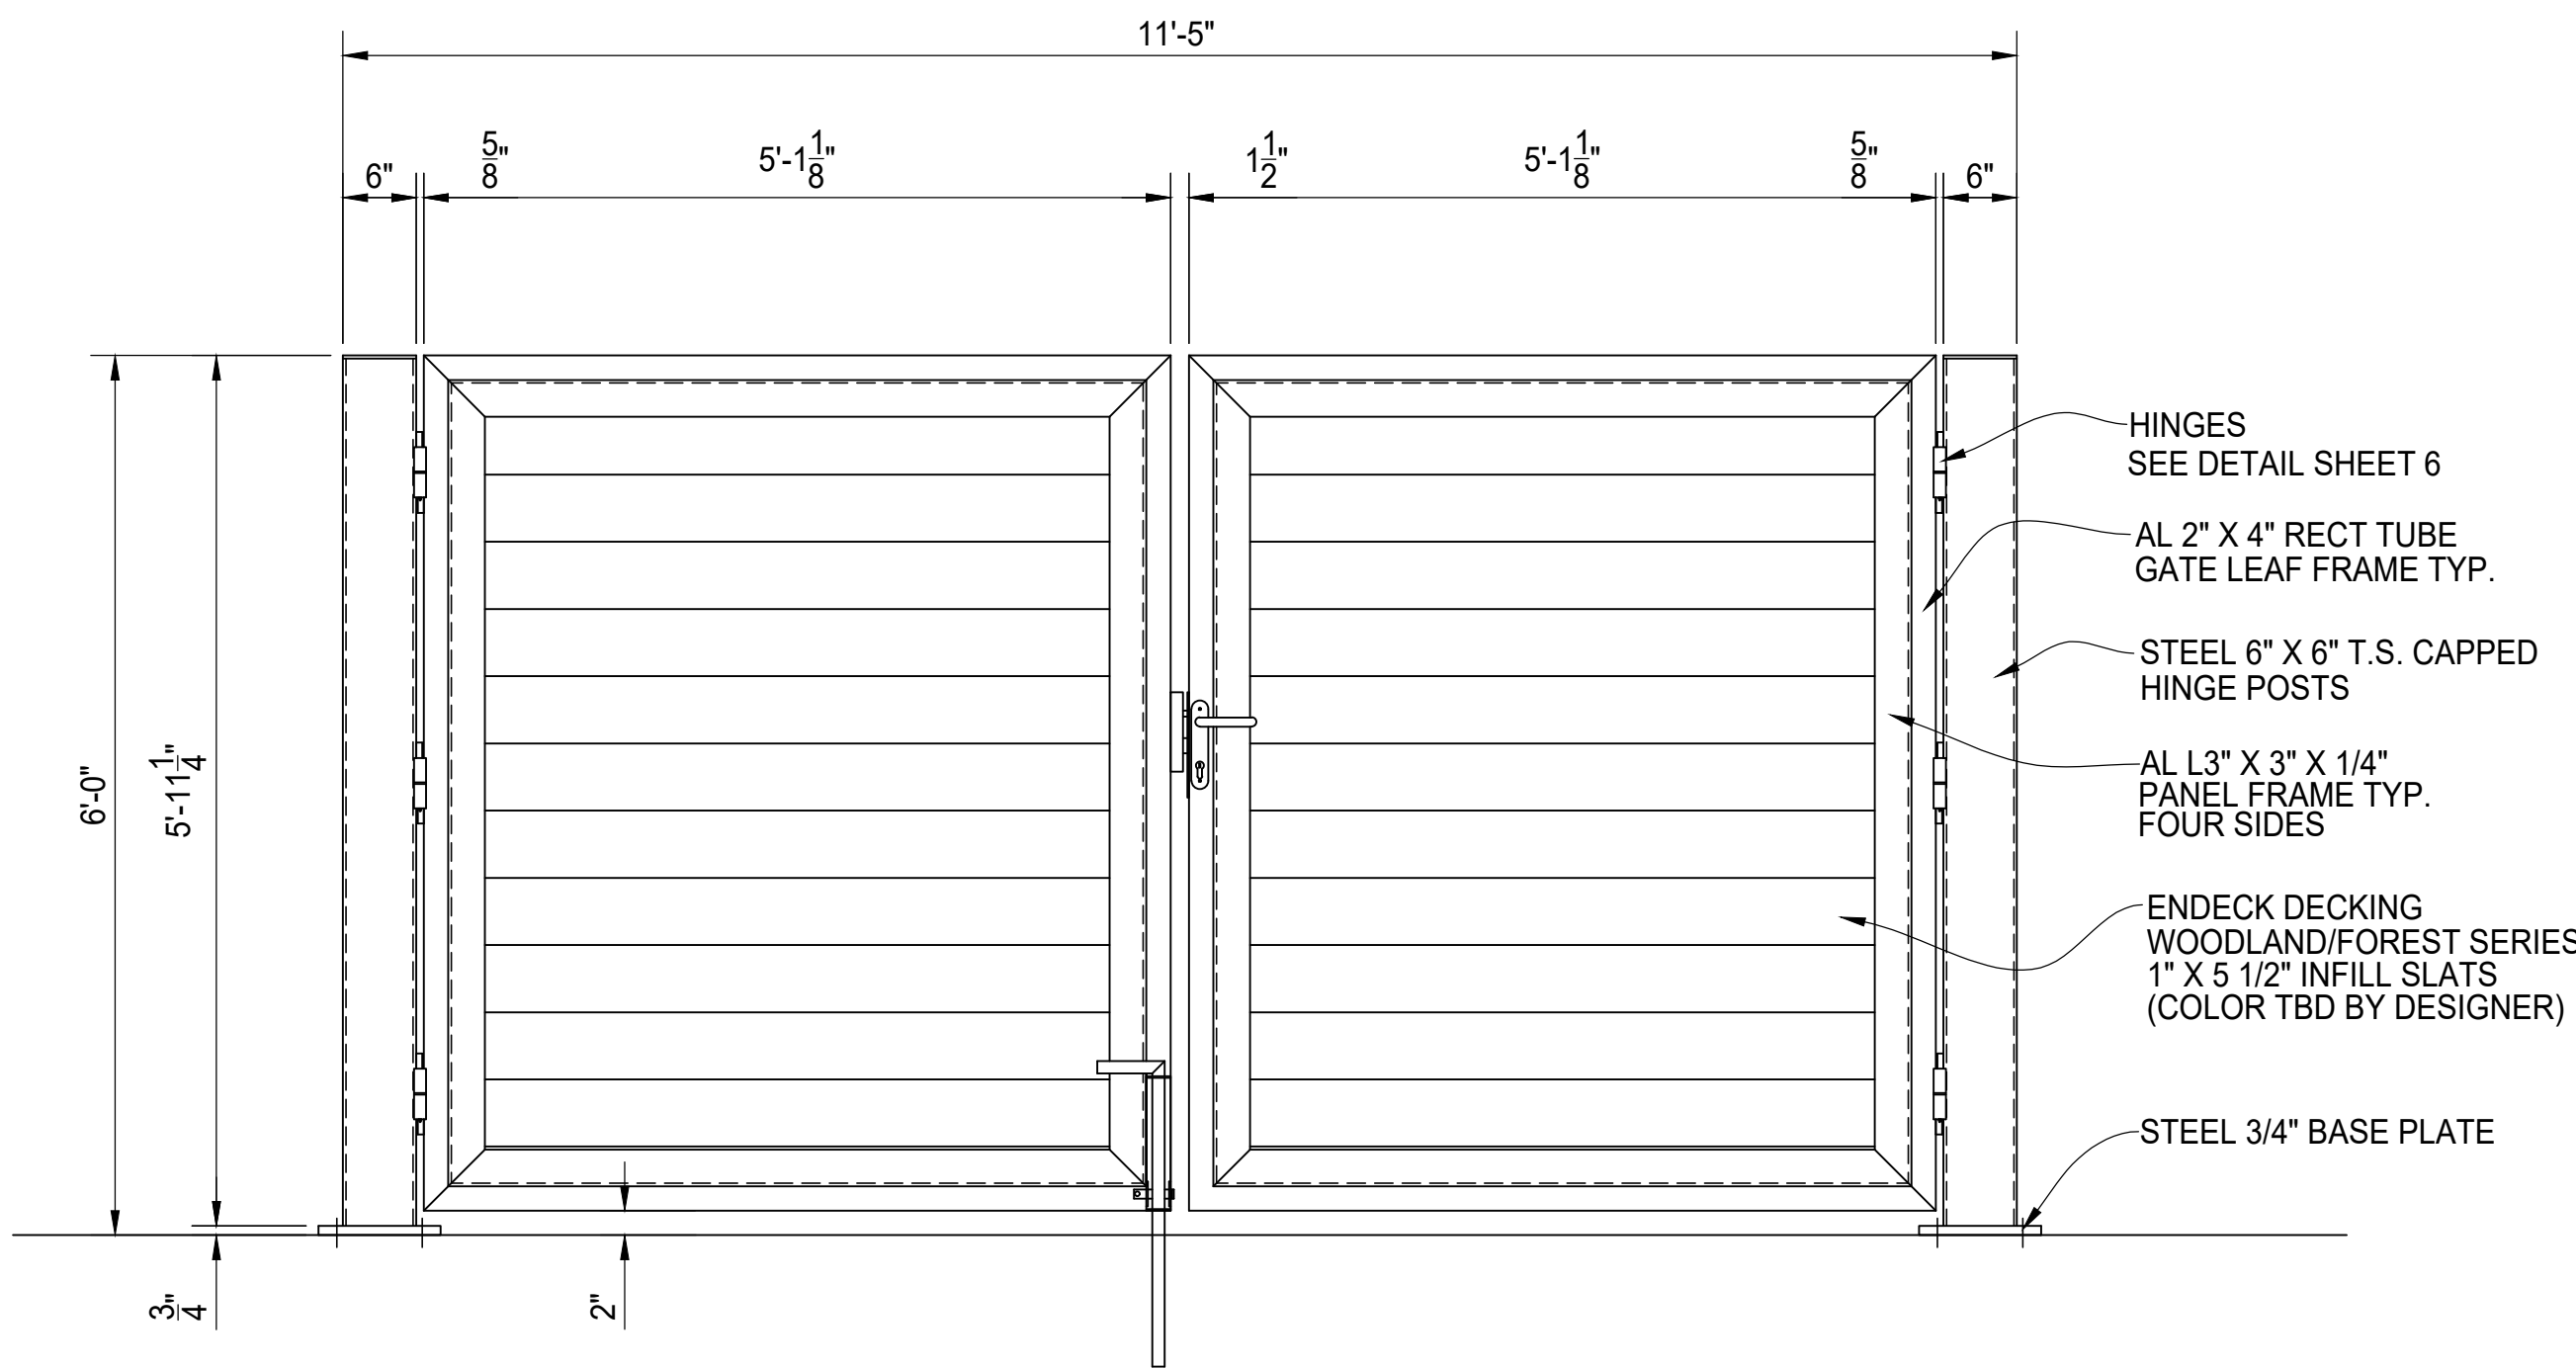

A GATE ELEVATION VIEW  
SEE SHEET 06 FOR HINGE, LATCH  
AND DROP ROD DETAILS

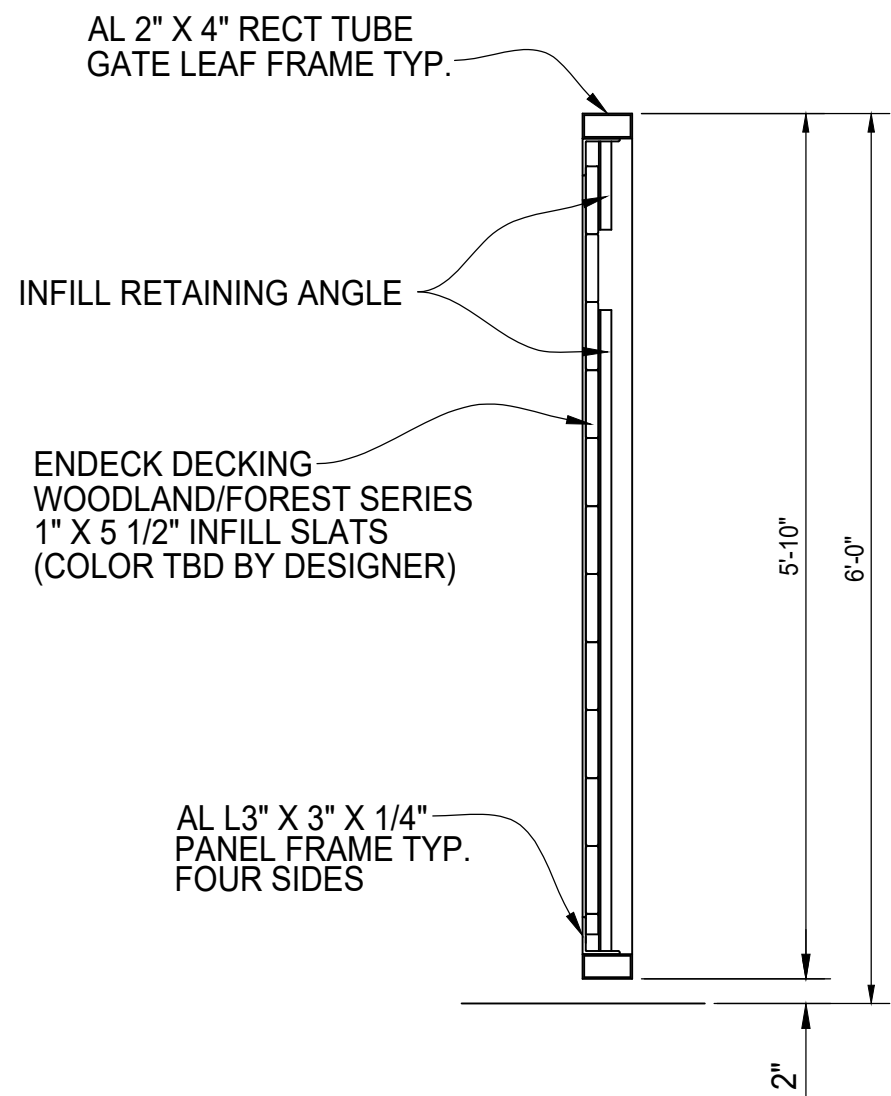

TYPICAL GATE SECTION



AUGUSTUS COMPOSITE  
DUMPSTER ENCLOSURE  
6' TALL WALK IN SINGLE BAY  
GATE ELEVATION