



PLAN VIEW

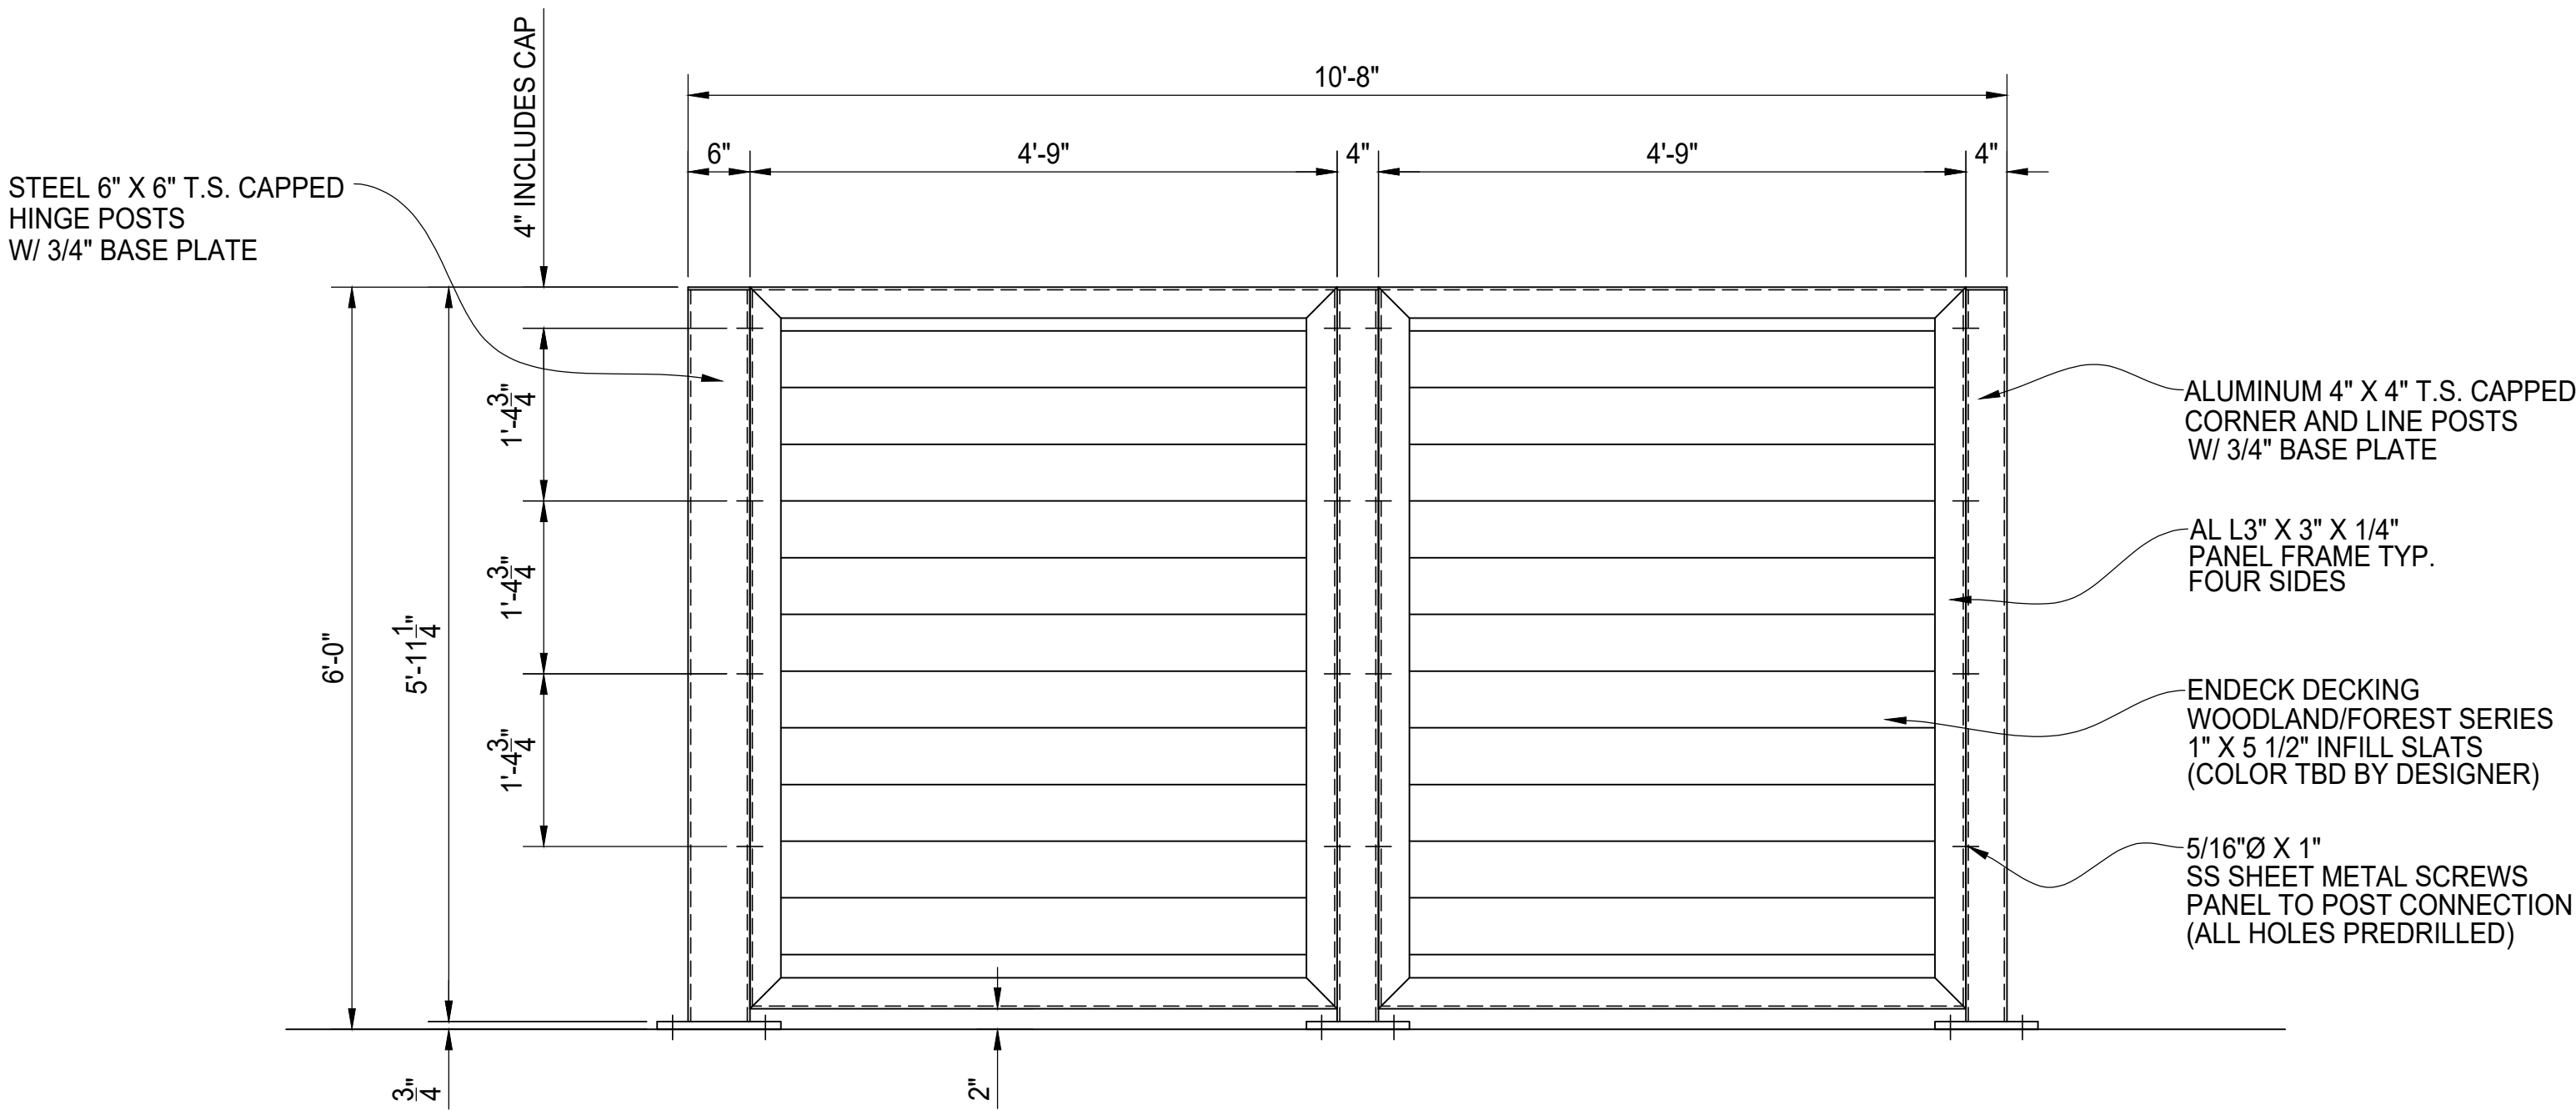

A SIDE ELEVATION VIEW

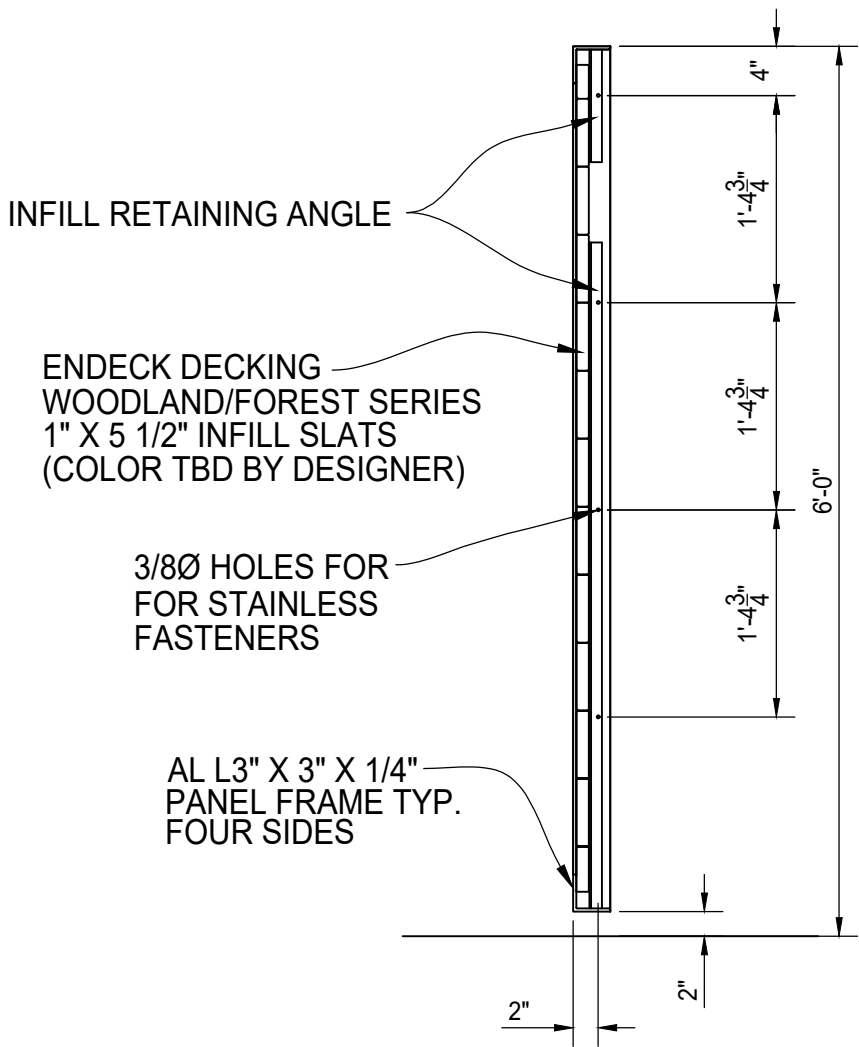

TYPICAL PANEL SECTION



AUGUSTUS COMPOSITE  
DUMPSTER ENCLOSURE  
6' TALL WALK IN SINGLE BAY  
SIDE ELEVATION