



PLAN VIEW

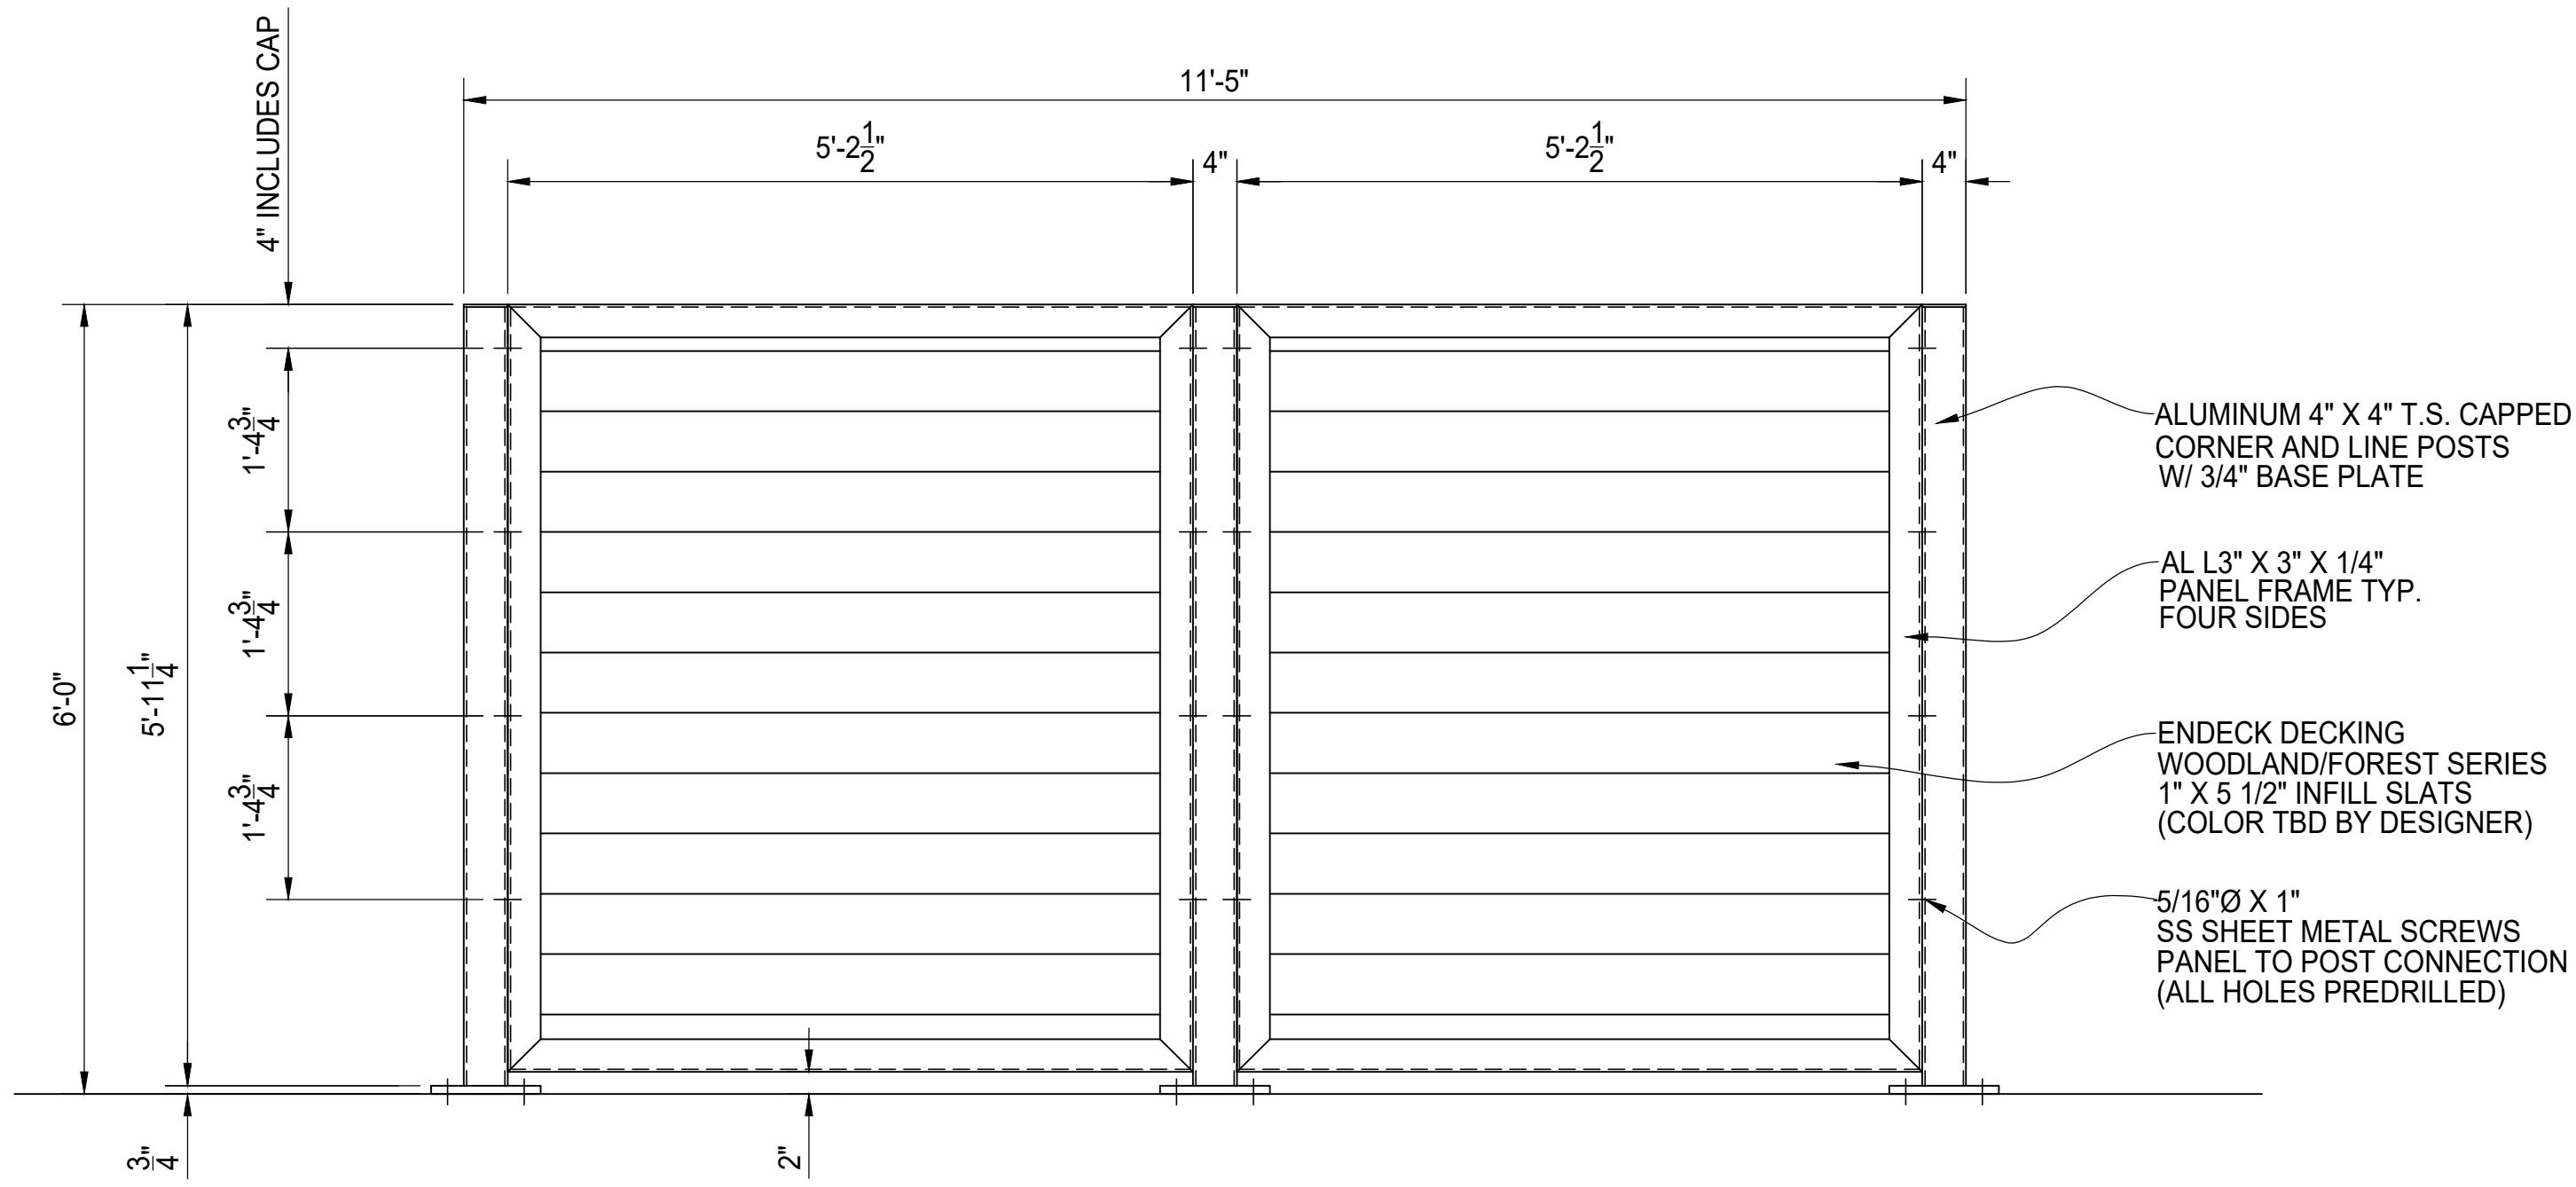

A REAR ELEVATION VIEW

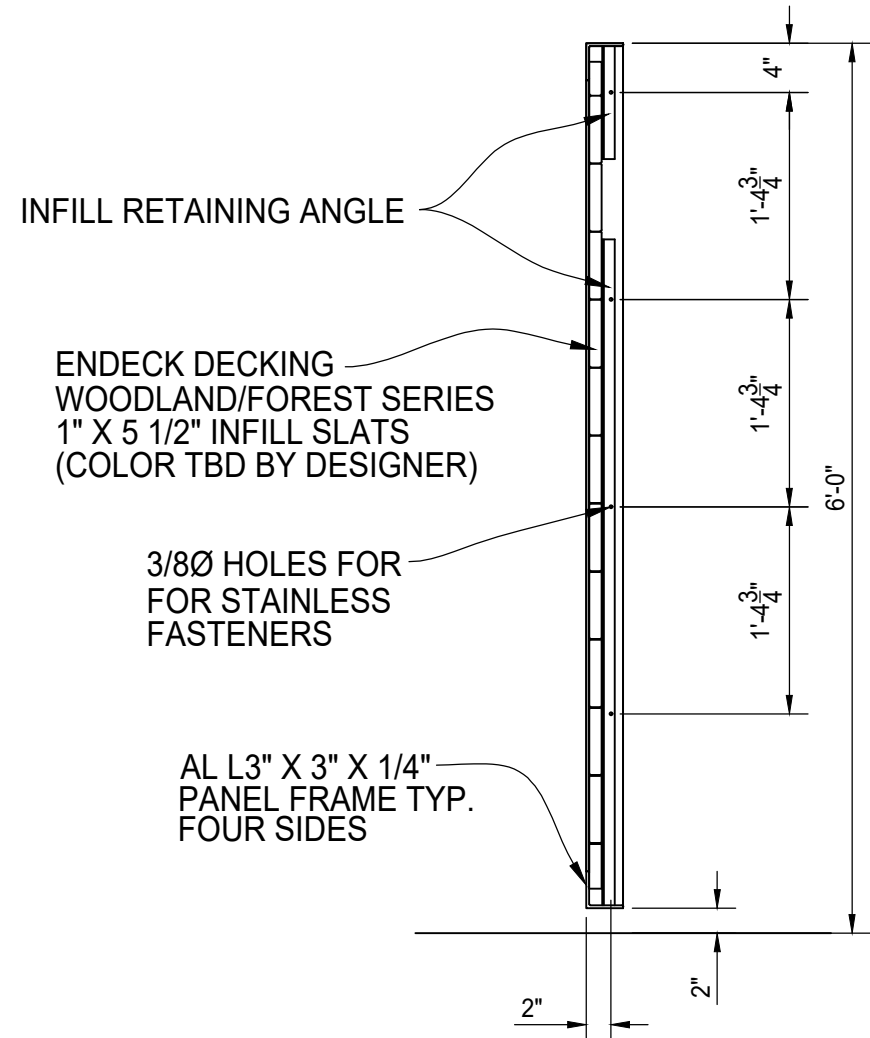

TYPICAL PANEL SECTION



AUGUSTUS COMPOSITE  
DUMPSTER ENCLOSURE  
6' TALL WALK IN SINGLE BAY  
REAR ELEVATION