



PLAN VIEW

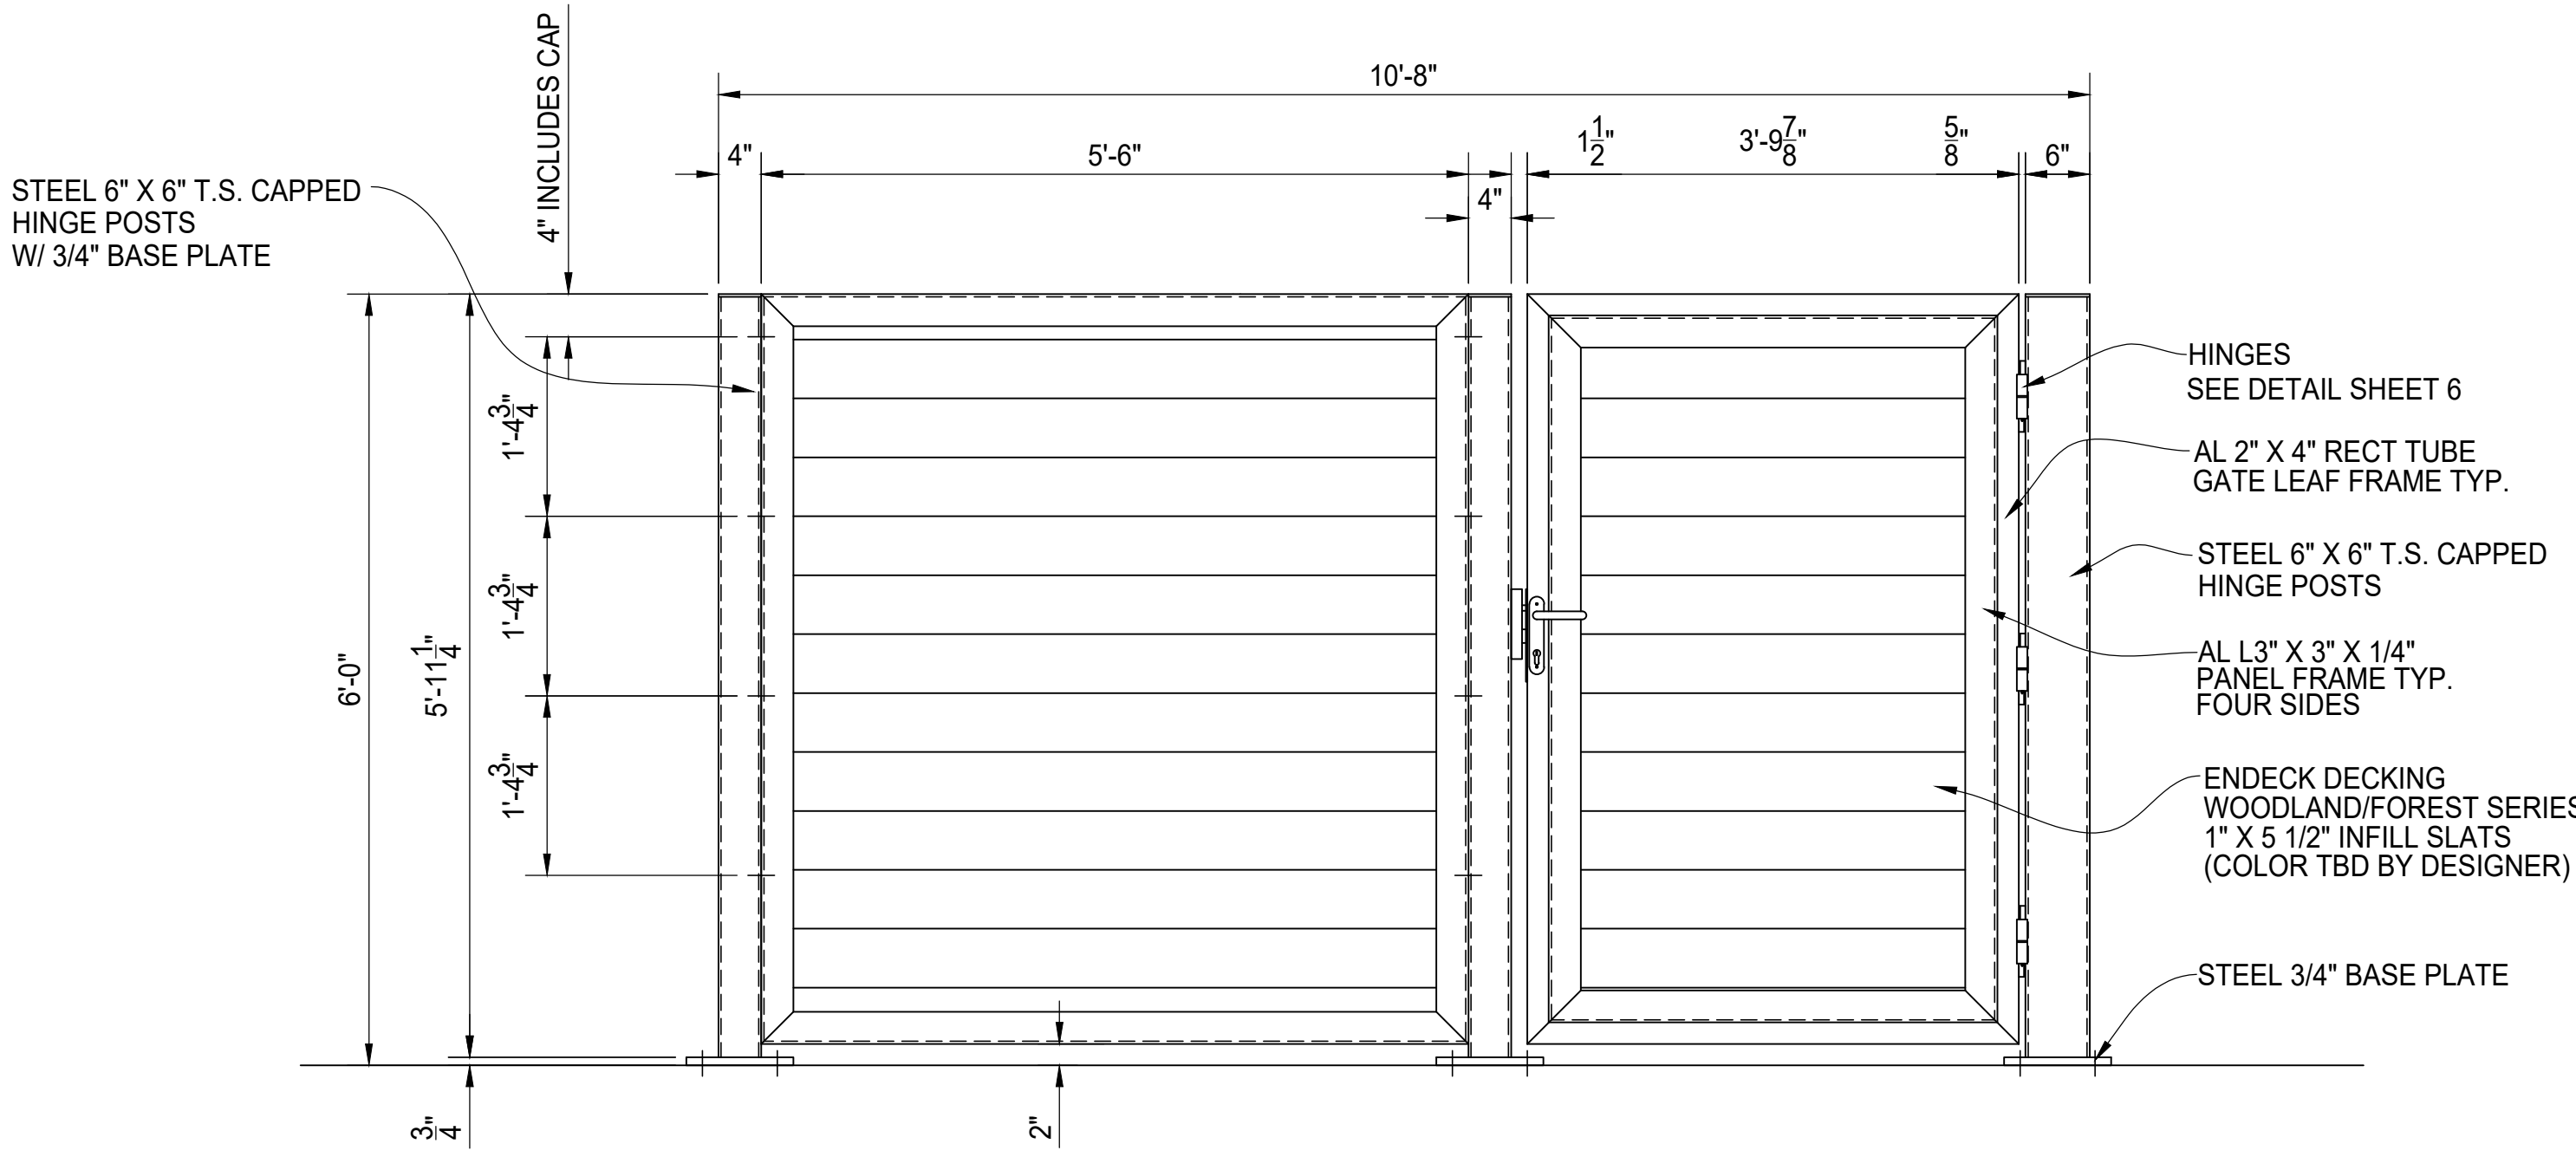

A WALK IN GATE SIDE ELEVATION VIEW
SEE SHEET 06 FOR HINGE AND LATCH

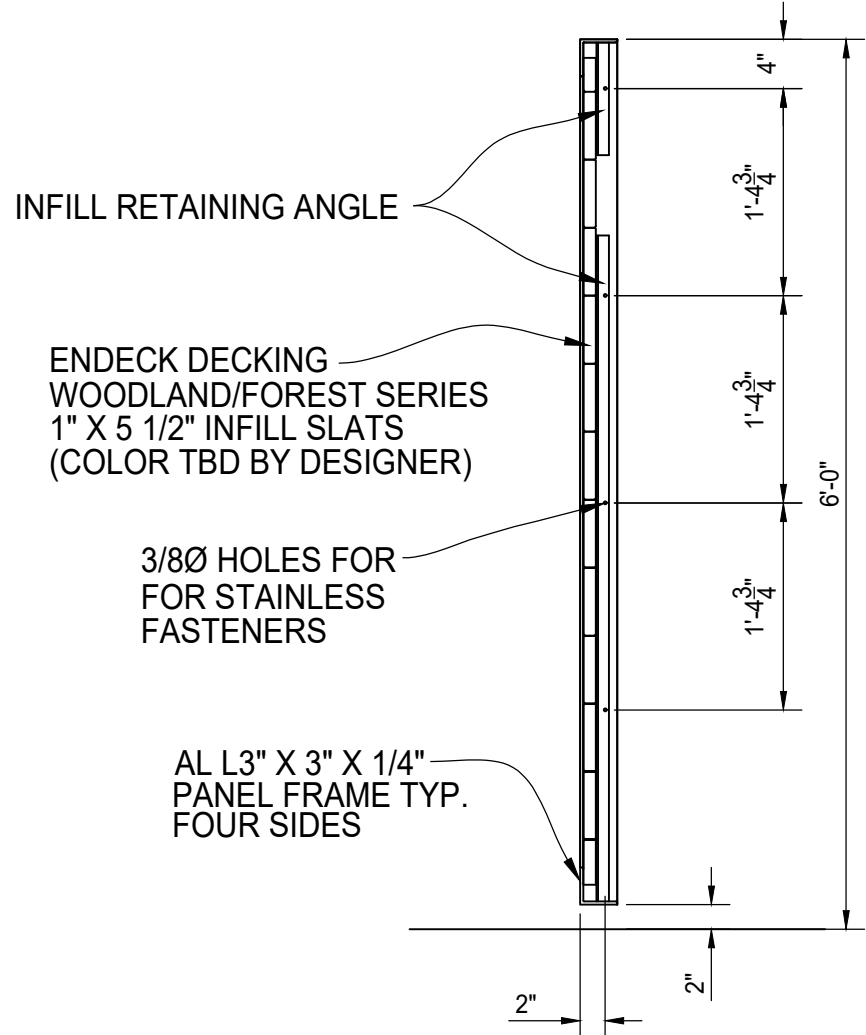

TYPICAL PANEL SECTION



AUGUSTUS COMPOSITE
DUMPSTER ENCLOSURE
6' TALL WALK IN SINGLE BAY
SIDE ELEVATION