



PLAN VIEW

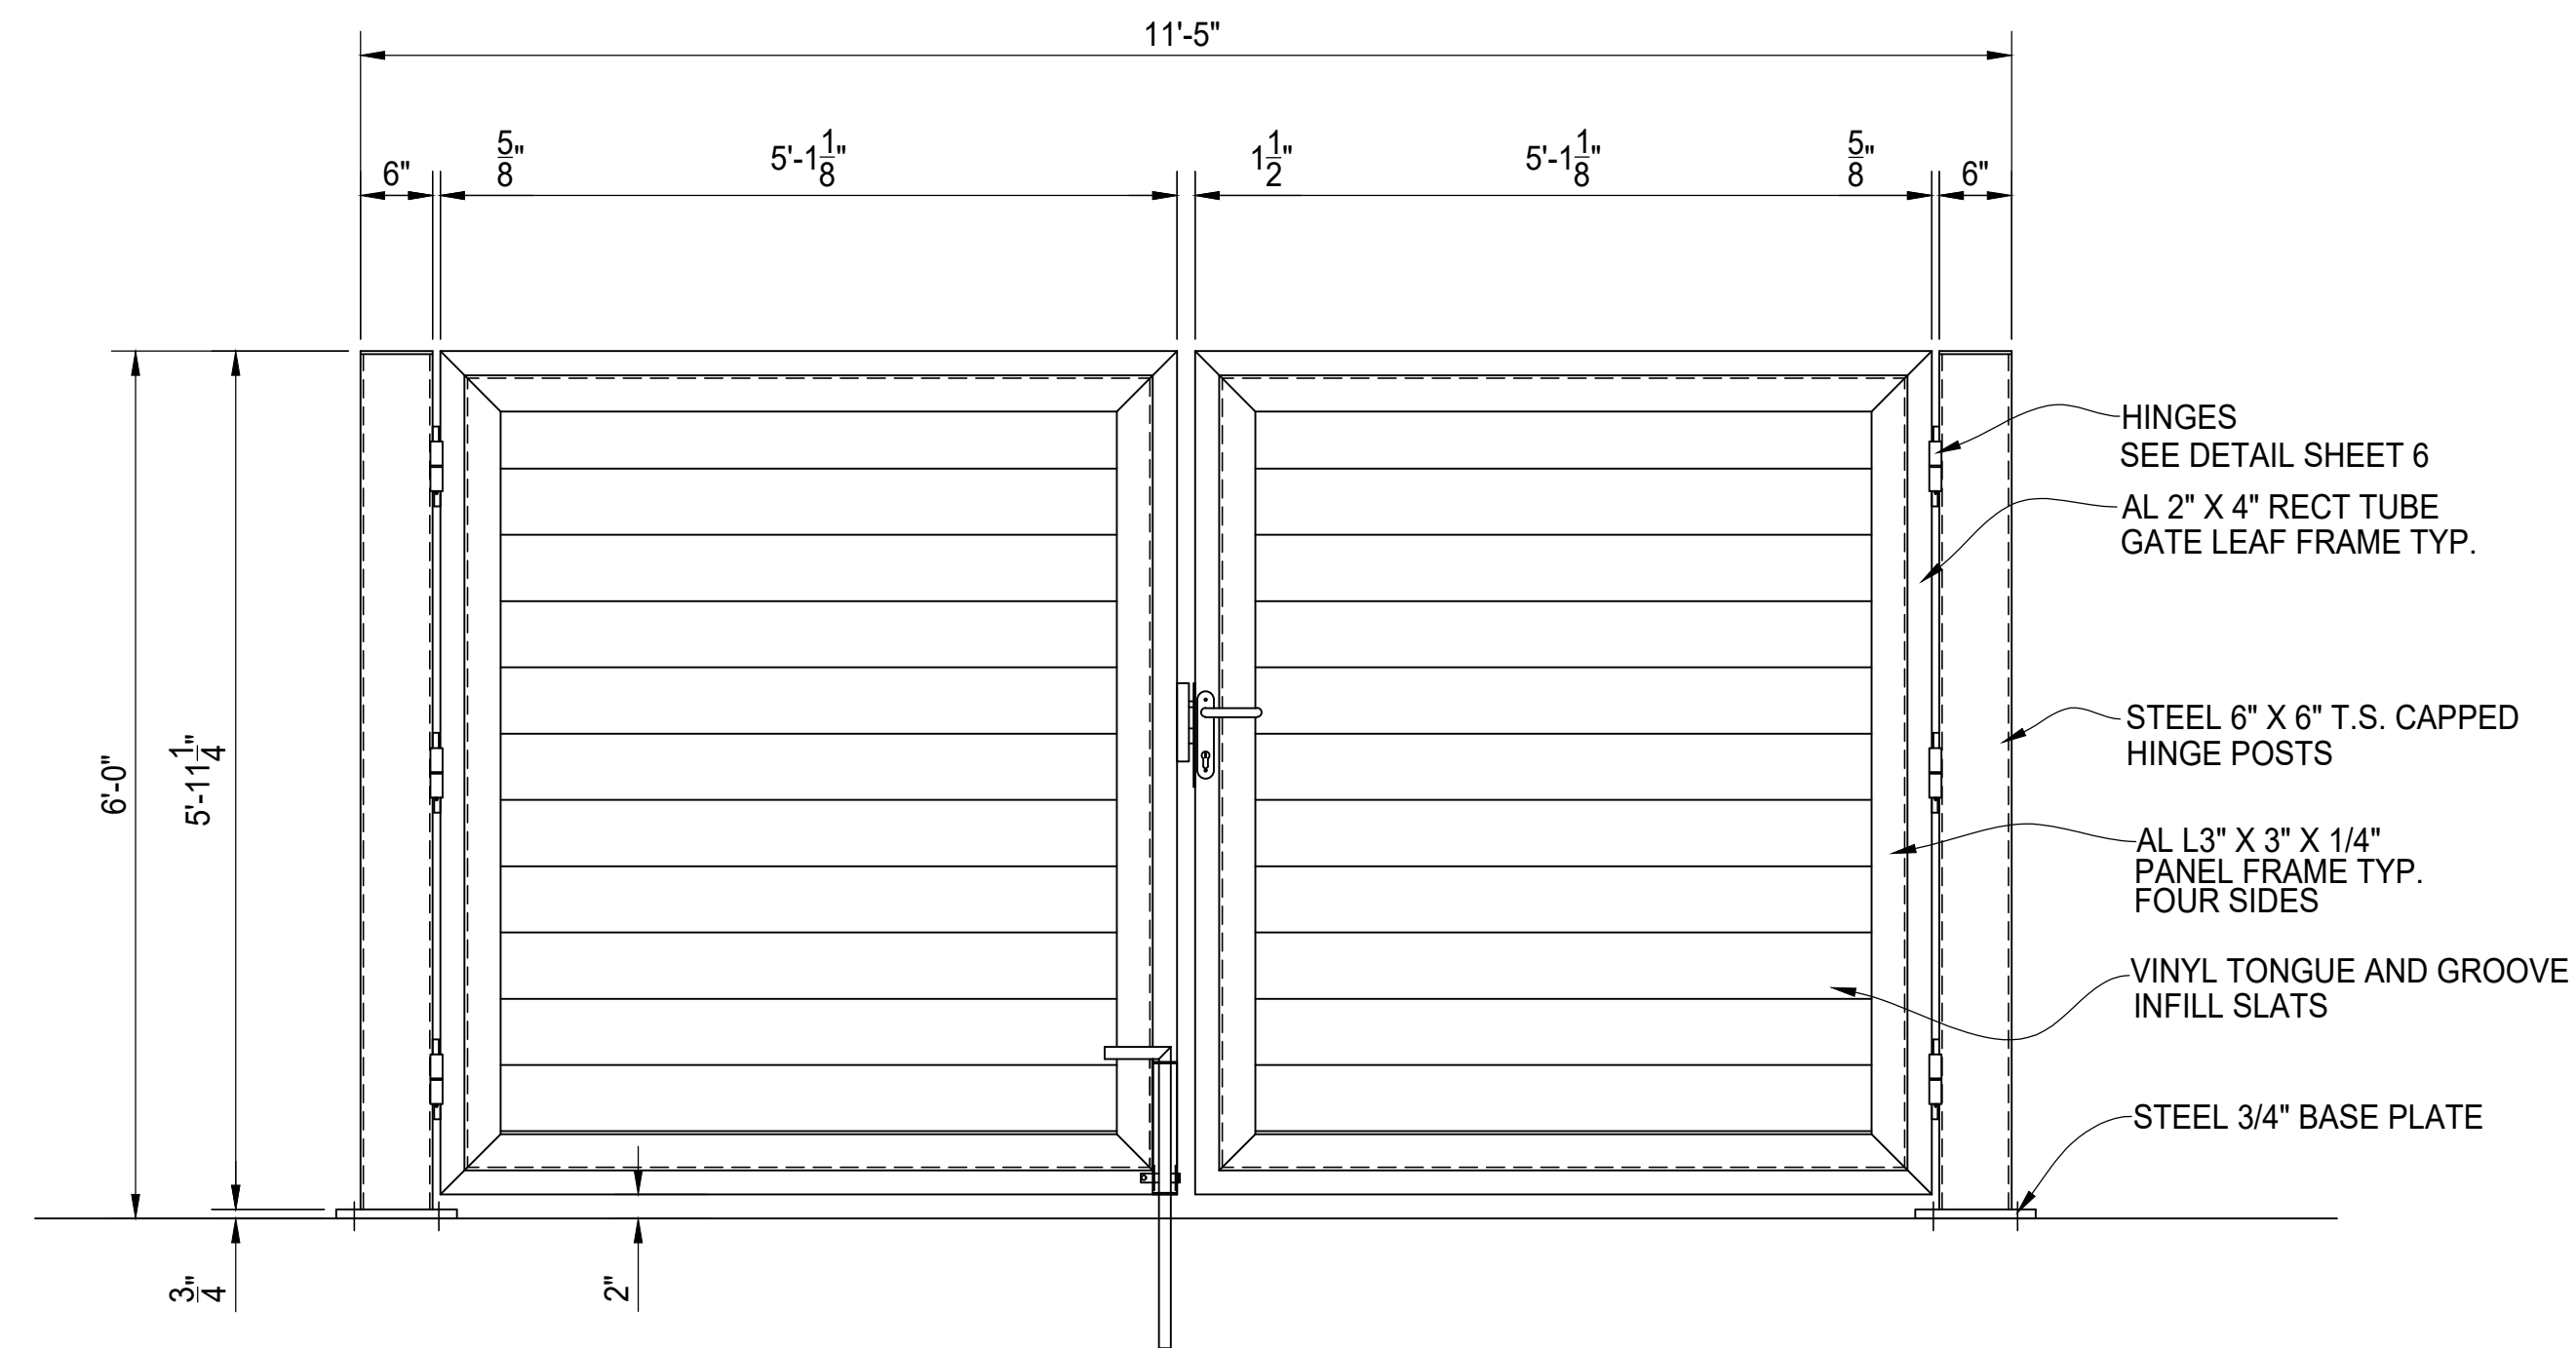

A GATE ELEVATION VIEW  
SEE SHEET 06 FOR HINGE, LATCH  
AND DROP ROD DETAILS

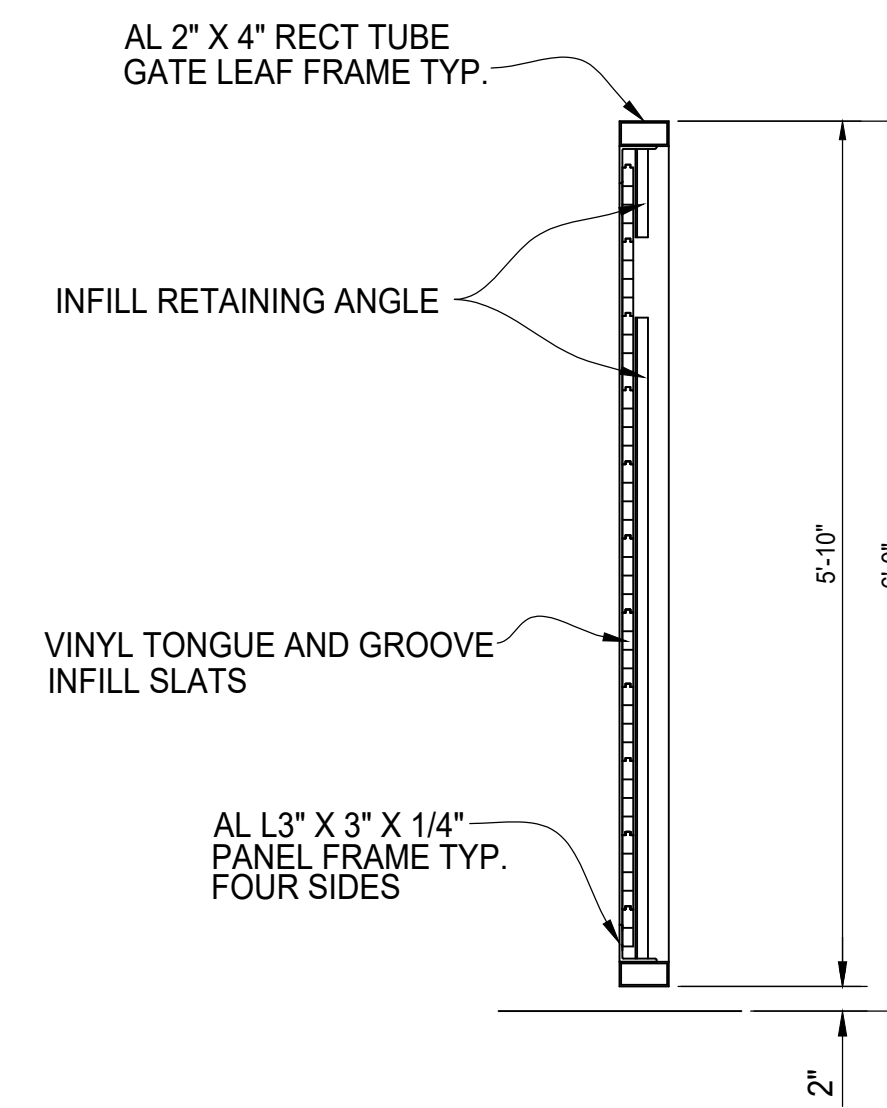

TYPICAL GATE SECTION



AUGUSTUS VINYL  
DUMPSTER ENCLOSURE  
6' TALL WALK IN SINGLE BAY  
GATE ELEVATION

AMERICAN FENCE PROJECT # REFERENCE JOB #	CLIENT PROJECT #
CHKD BY:	SCALE: N.T.S.   DRAWN BY: AF   DATE: 02/09/2018   REV:   SHEET # 02