


PLAN VIEW

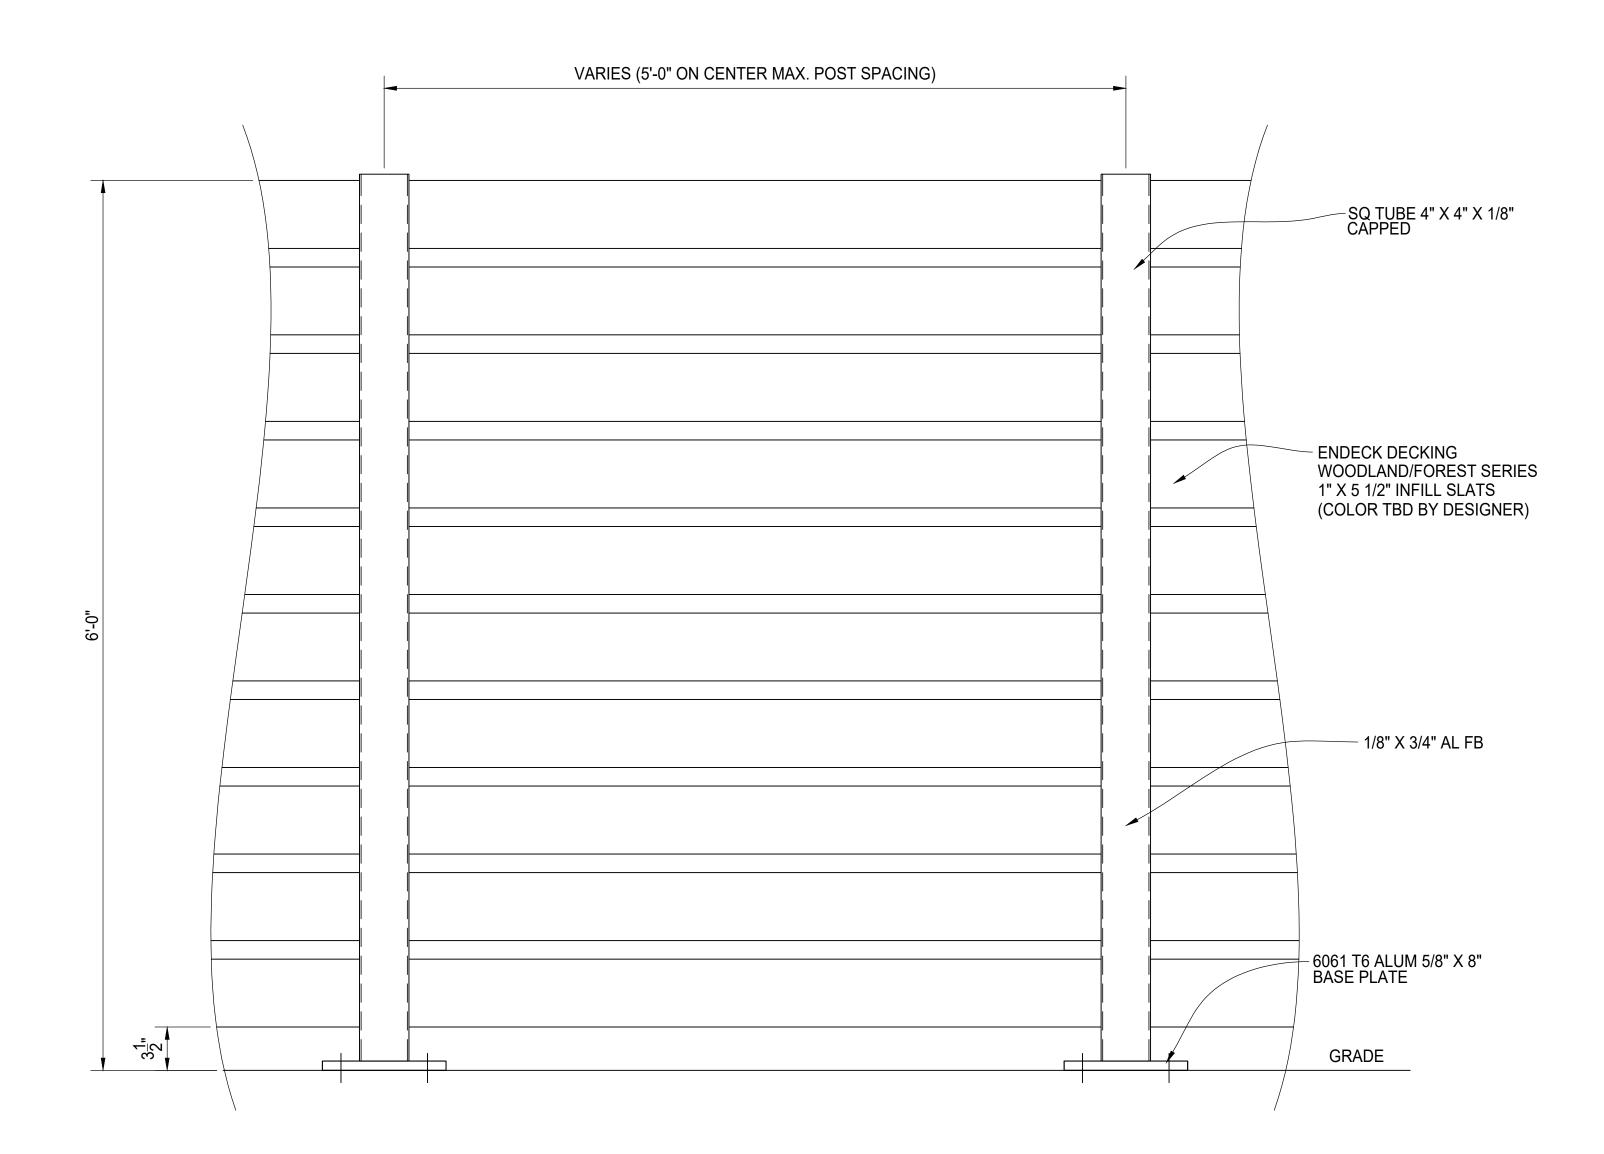

TYPICAL PANEL ELEVATION

BILL OF MATERIALS									
QTY	MK	DESCRIPTION		LENGTH		NOTE	S	FINISH	
					•				
			START	STOP		ESTIMAT	ED	ACTUAL	INITIALS
CUT									
ROLL									
WELD									
GRIND									
OTHER									
OTHER				- -	<u> -</u>				
OTHER					-				
	TAL DESCR	PIPTION							DATE
		ar HON							
					100 (100 (100 (100 (100 (100 (100 (100			-	
								1	
								-	
							Y	-	
PalmSHIELD									
			MERC	CURY	SE	MI-P	RI	VATE	
	C	OM	1POSITE	INFIL	L	- ALU	JM	INUM F	OST
			TYPI	CAL P	1A ²	NEL [DE	TAIL	
			FINISH						
AME PRO	RICAN FE JECT#:	NCE .				CLIENT PROJECT #:		-	
JOB CHK BY:	ERENCE #: D TL		. SC/	ALE: N.T.S.		DRAWN PB	DATE:	03/30/2021 F	REV . SHEET# 0