


PLAN VIEW

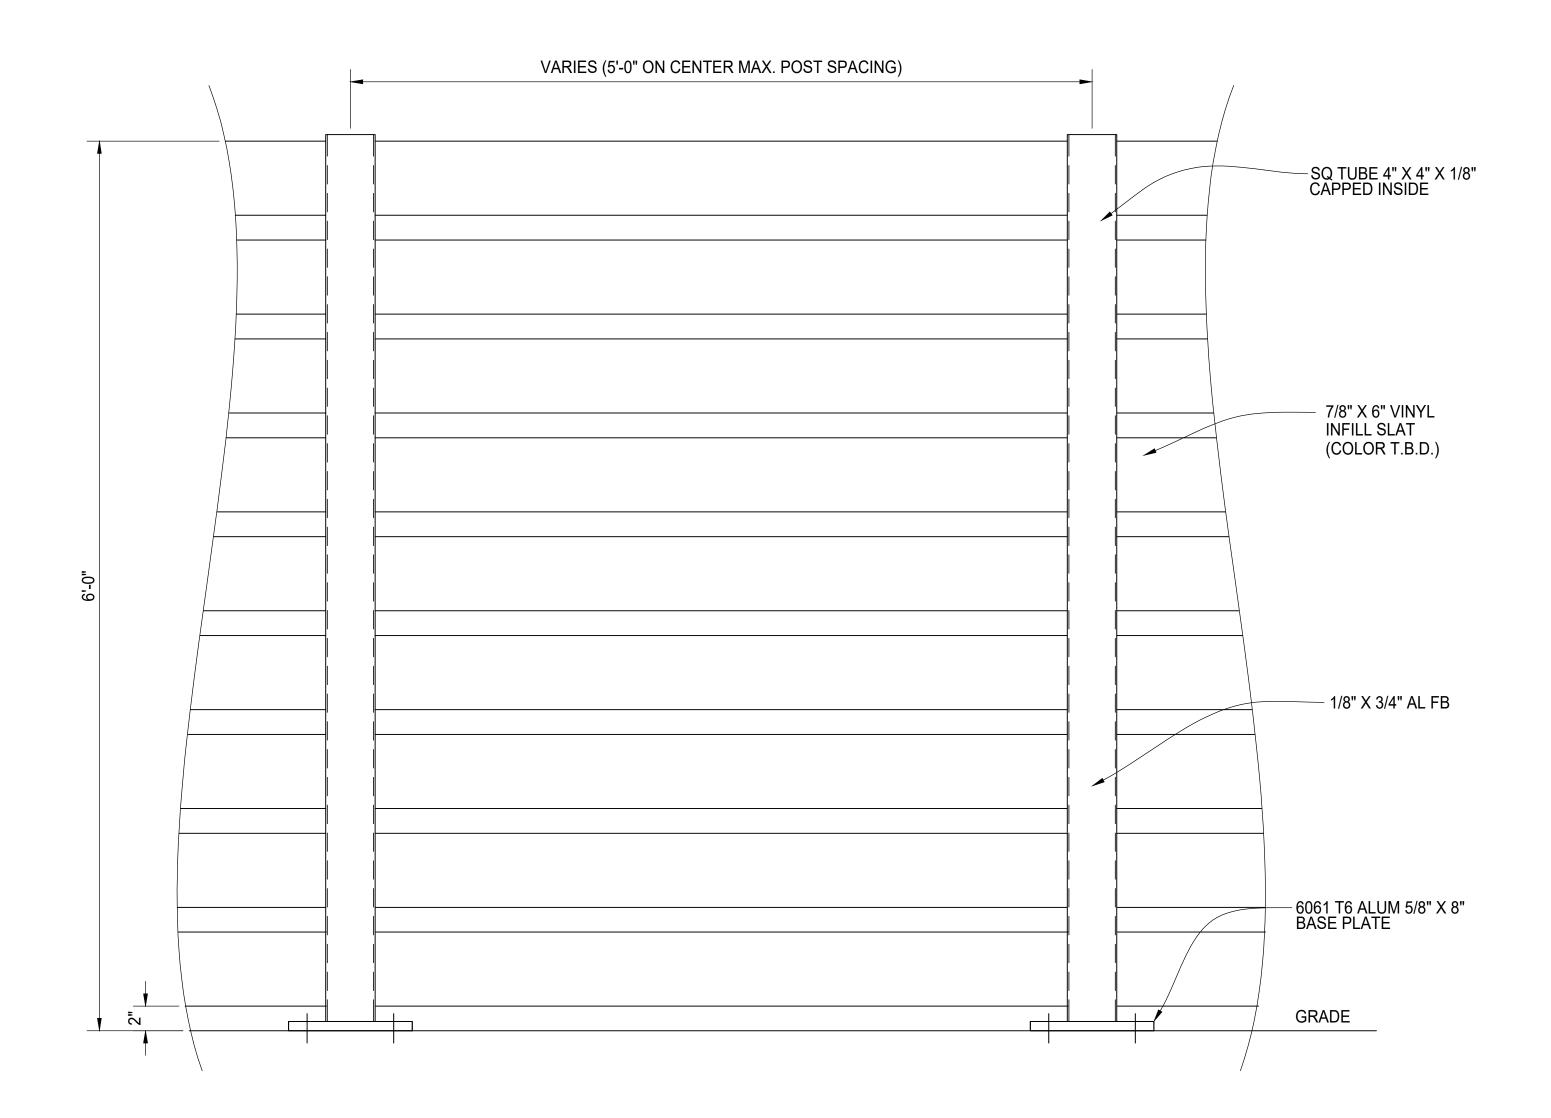

TYPICAL PANEL ELEVATION

				5	\	AATES			
QTY MK		DESCRIPTION LENGTH NOTES						FINISH	
									_
					<u>. </u>				
			START	STOP		ESTIMAT	ΓED	ACTUAL	INITIALS
CU	T								
RO	LL								
WE	LD								
GRIND									
OTHER									
OTHER									
OTHER									
	TAL	RIPTION							DATE
		WI TION							·
	er trapenalasion				2010215			_ V	
							A		-
								-	
r) =							
ľ		C		1					_ _
		•		CURY					· -
		V	INYL IN/ TVDI						5 l
				CAL P				MINED	
AMEI PRO	RICAN FE JECT #:	NCE .				CLIENT PROJECT #:	_ ' `		
REFE JOB ;	ERENCE		SC/	ALE: N.T.S.		DRAWN PB	DATE	03/30/2021	REV SHEET#