


## PLAN VIEW

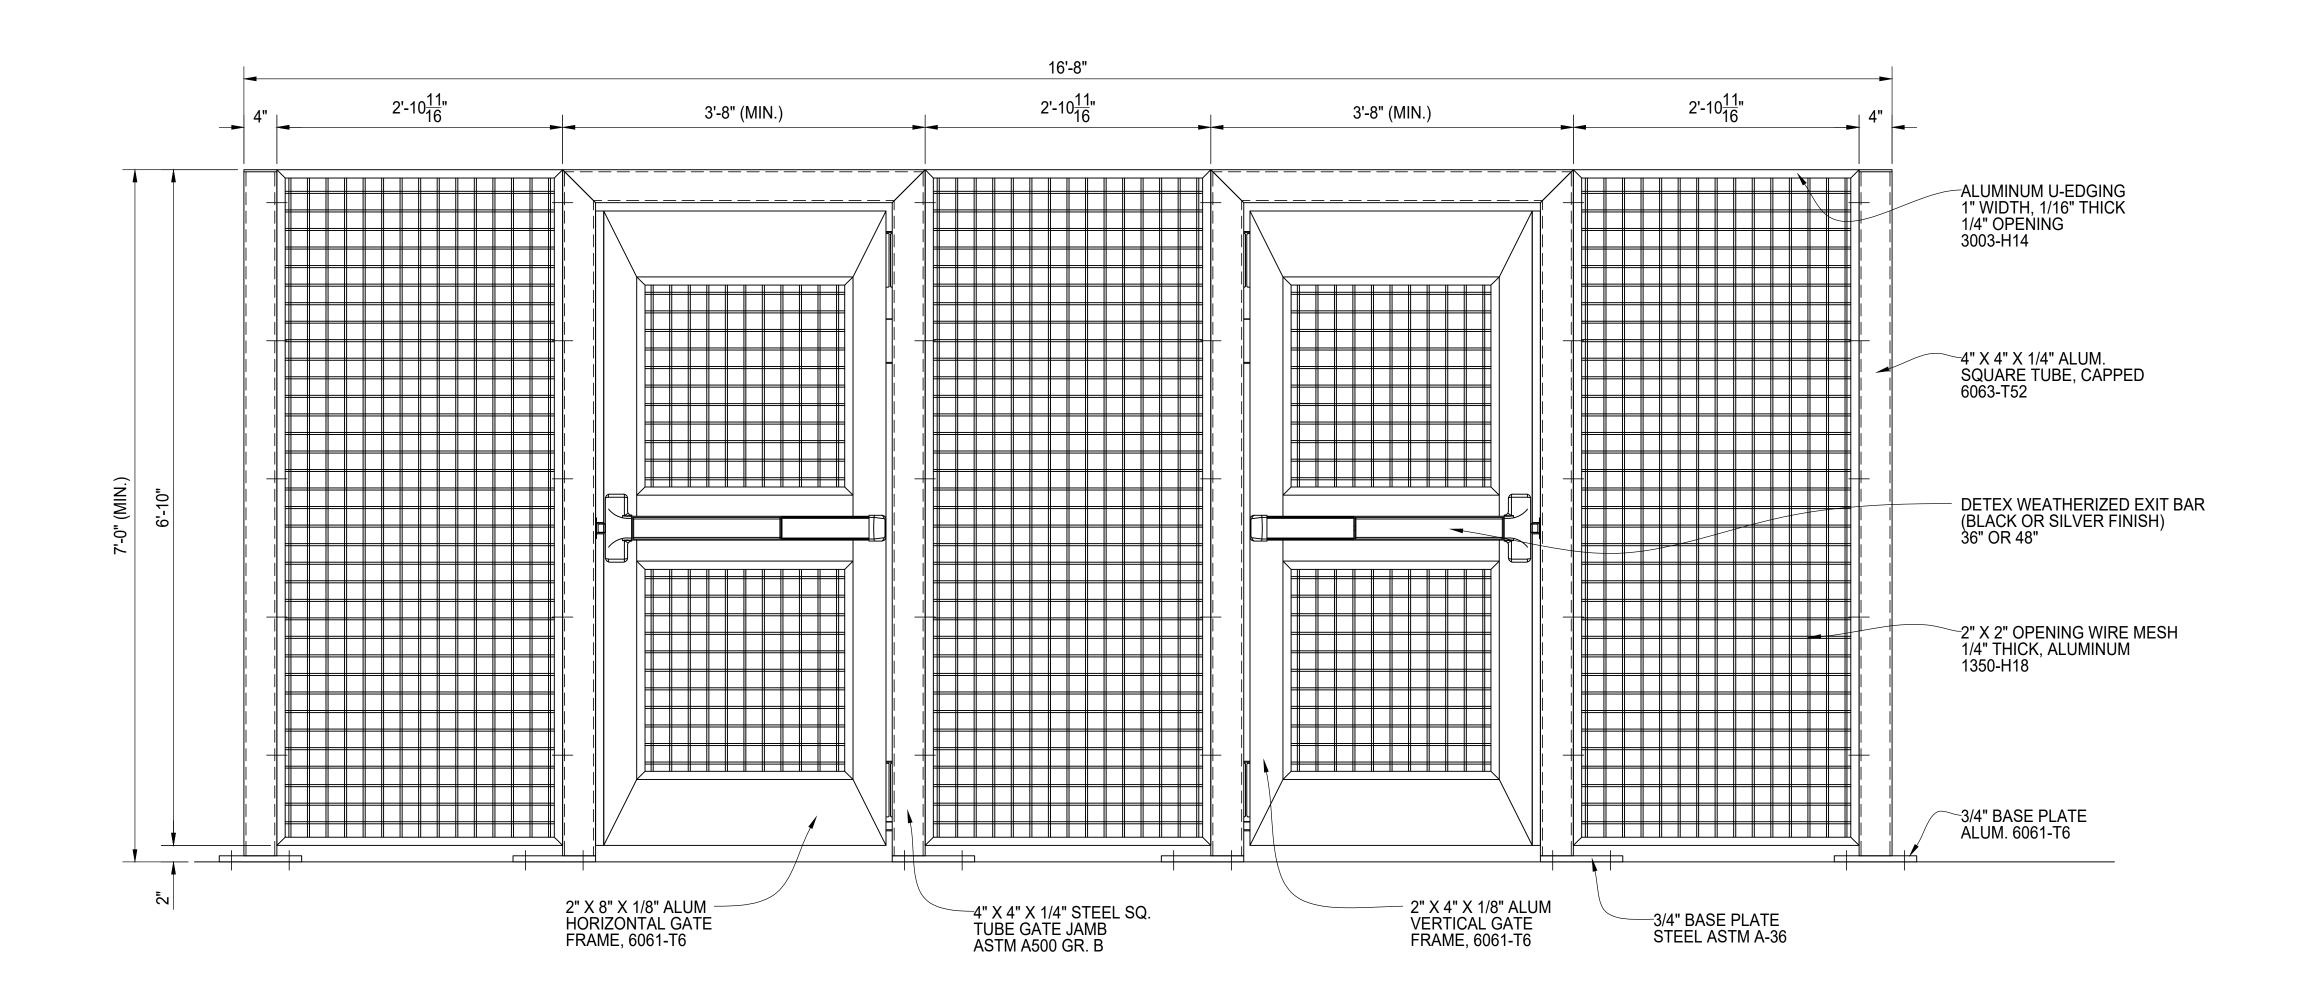

## PEDESTRIAN GATE ENTRY - BACK OF GATE ELEVATION VIEW

SEE SHEET 06 FOR GATE HARDWARE DETAILS. LATCH HANDLE TO BE 42" ABOVE GRADE.

BILL OF MATERIALS						
QTY MK	DESCRIPTION			NOTES		FINISH
					_	
				_		
						•
	START	STOP	ESTIMAT	ΓED	ACTUAL	INITIALS
CUT						
ROLL						
WELD						
WELD			•			
CDIVID.						
GRIND						
OTHER						
OTHER						
TOTAL						
REV DESCRIP	PTION					DATE .
I A CARLO CONTRACTOR OF THE PARTY OF THE PAR					- V	-
				4 /	-	
				AV		
				Mana A		
DEDECTRIANI CATE ENITOY						
PEDESTRIAN GATE ENTRY						
WIRE MESH INFILL						
ELEVATION VIEW						
	FINISH	TO BE	DETE	ERN	IINED	
AMERICAN FENCE CLIENT PROJECT #: - PROJECT #: -						
JOB #: CHKD BY:	SC/	ALE: 1 1/2" = 1'-	0" BRAWN PB	DATE: (	)7/25/2023 R	EV . SHEET# 03