



PLAN VIEW

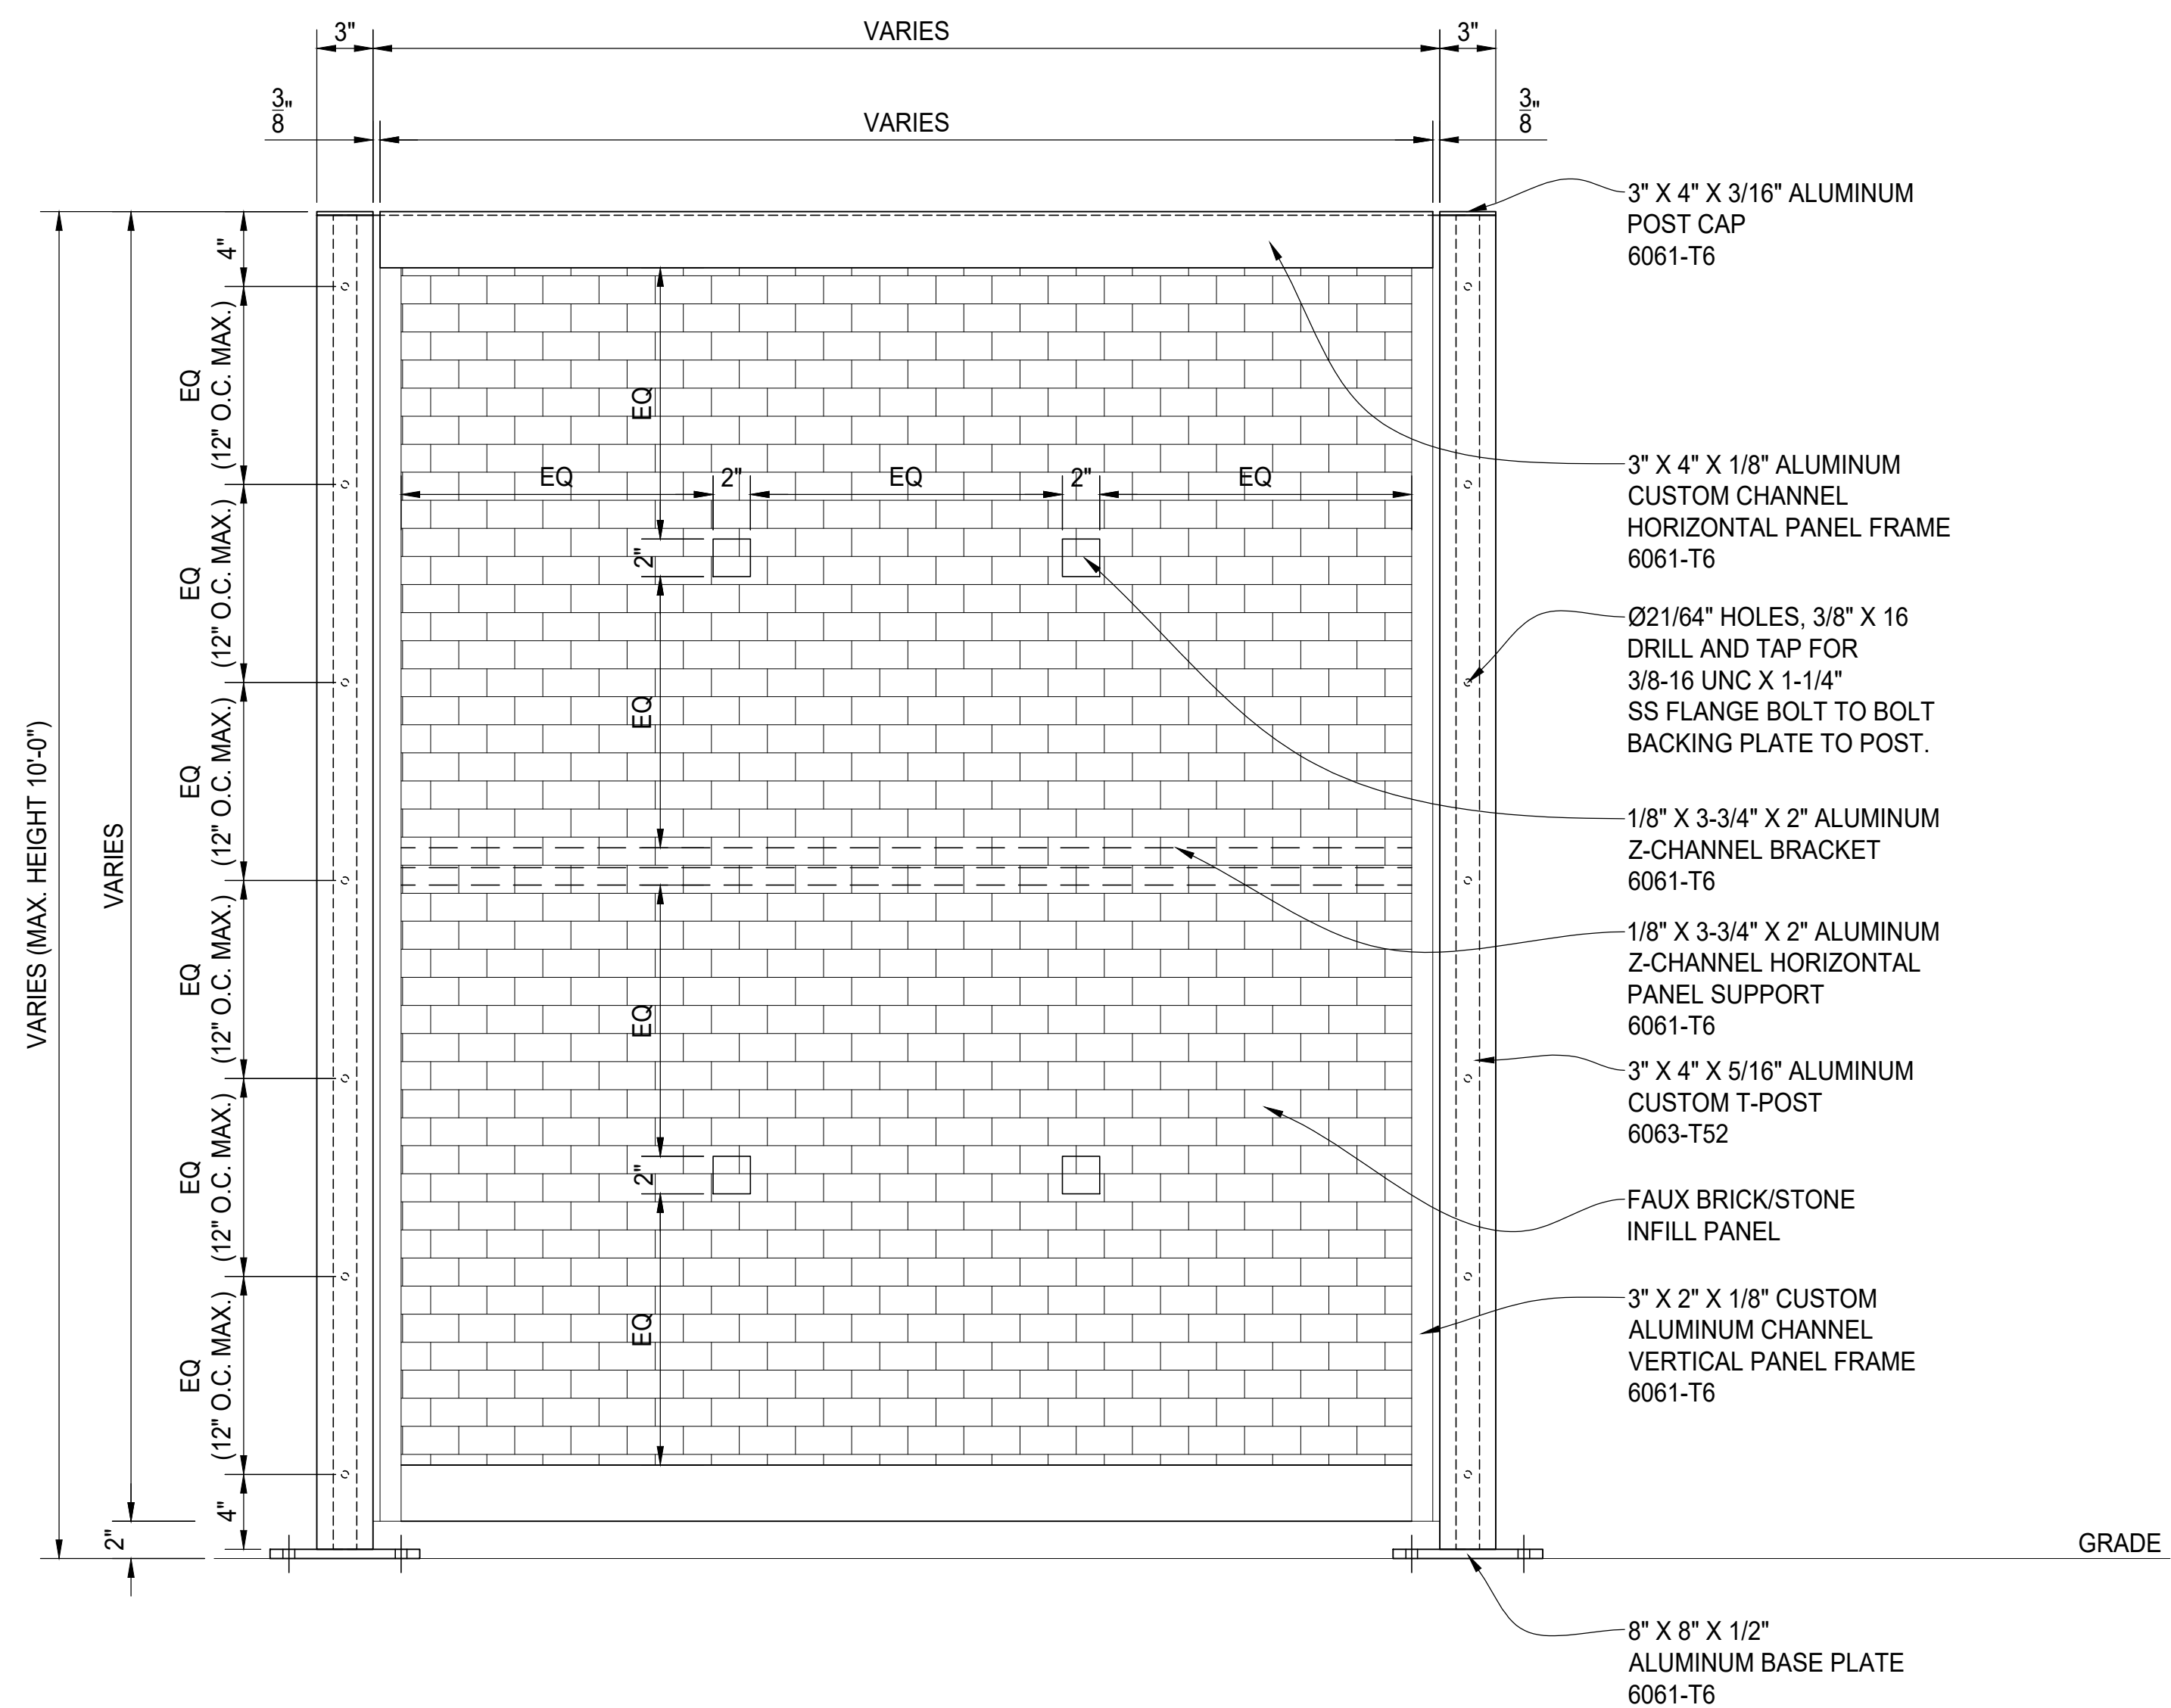

PANEL ELEVATION

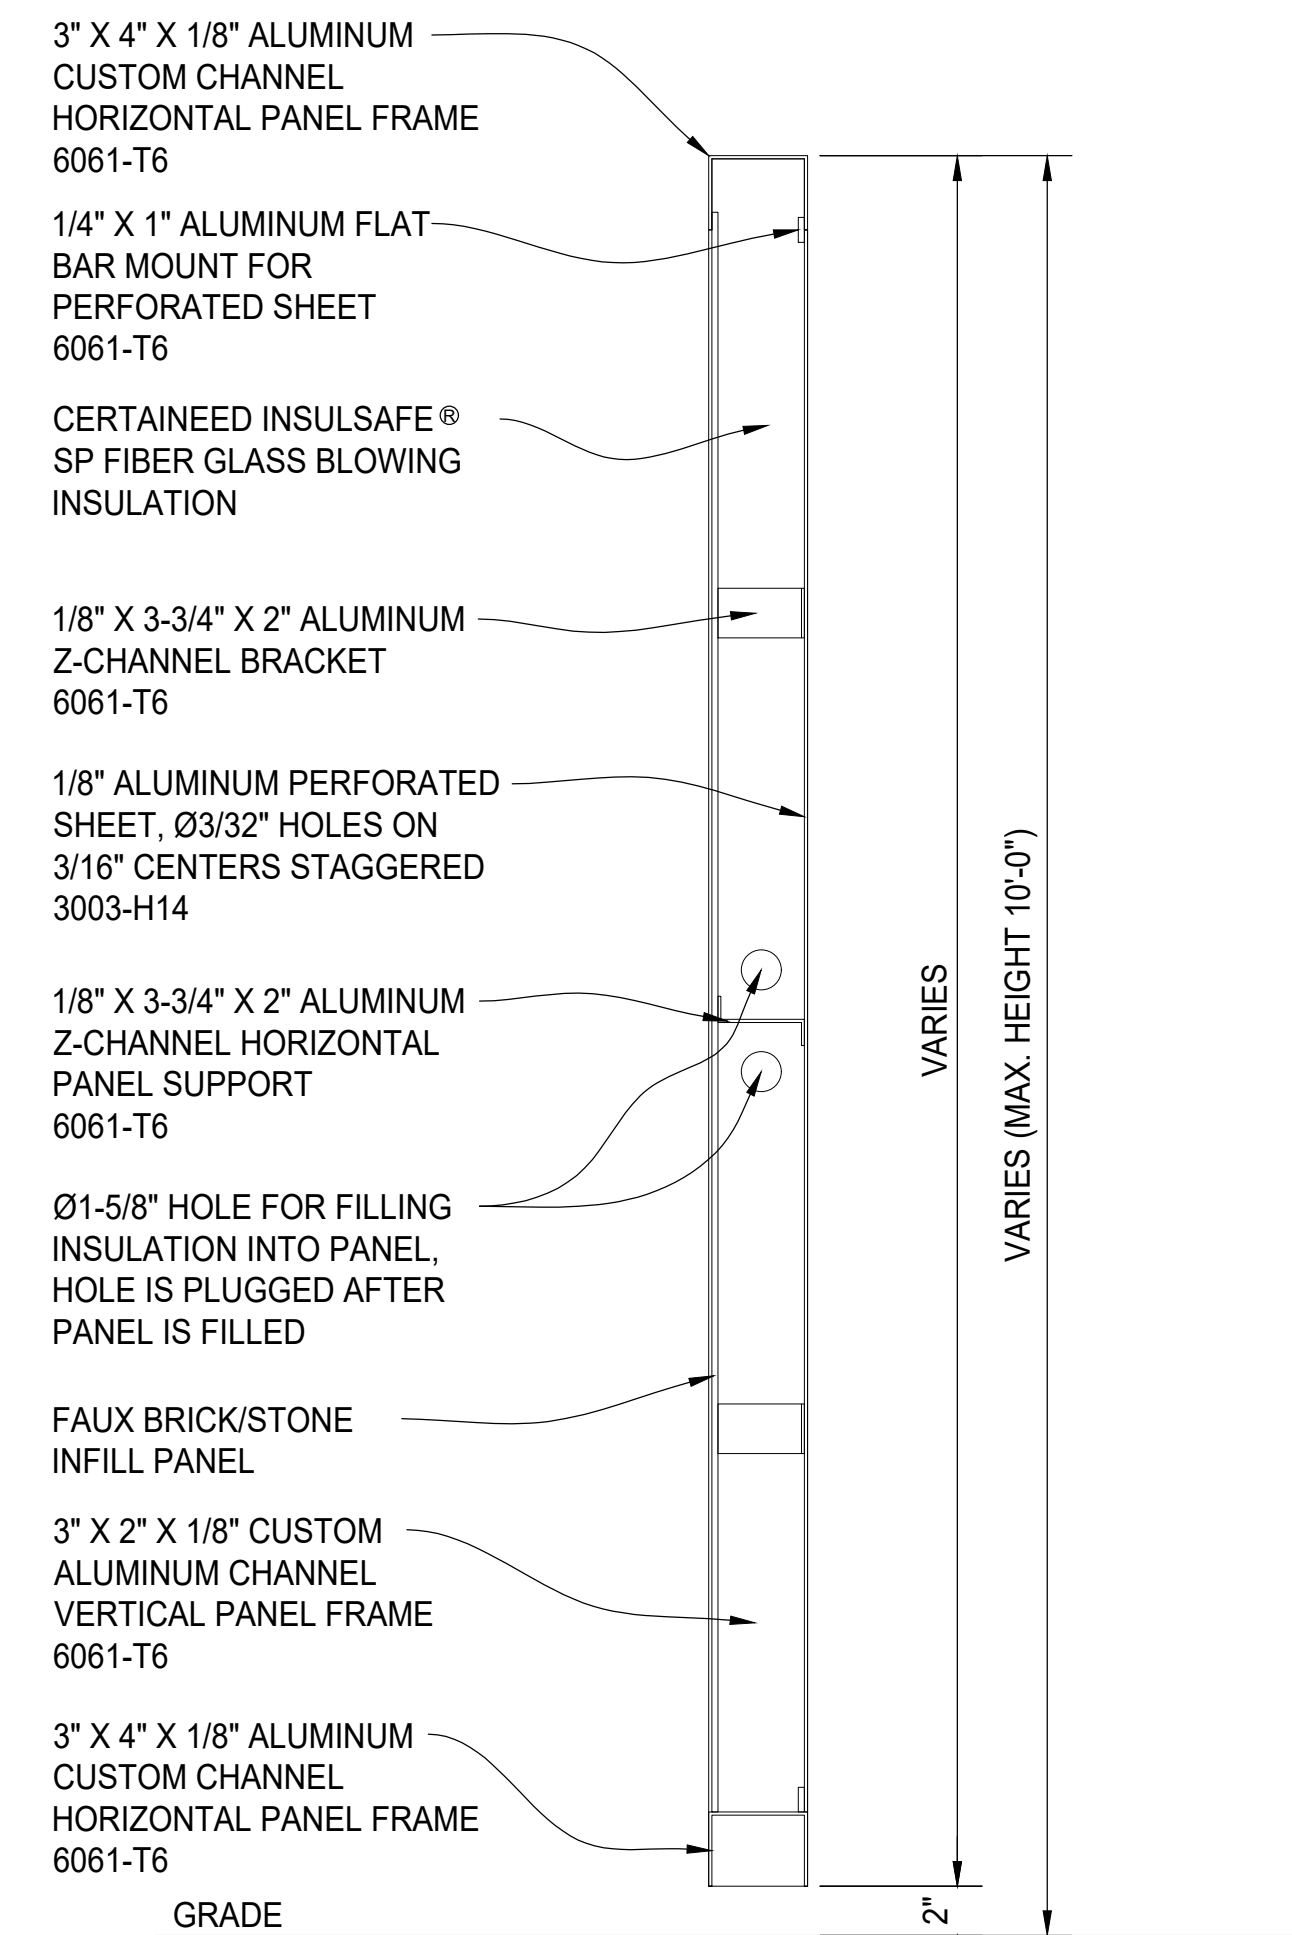

TYPICAL PANEL SECTION

REV	DESCRIPTION	DATE



**NEW PALMSHIELD DESIGN
FAUX BRICK/STONE SOLID ACOUSTIC
PLAN, ELEVATION AND SECTION VIEWS
FINISH TO BE DETERMINED**

PALMSHIELD PROJECT #	FBSAP24-0001	CLIENT PROJECT #	
REFERENCE USE		DRAWN BY	PB
CHKD BY	AF	DATE	10/03/2024
SCALE	N.T.S.	REV	
		SHEET #	01