




CUSTOM POST

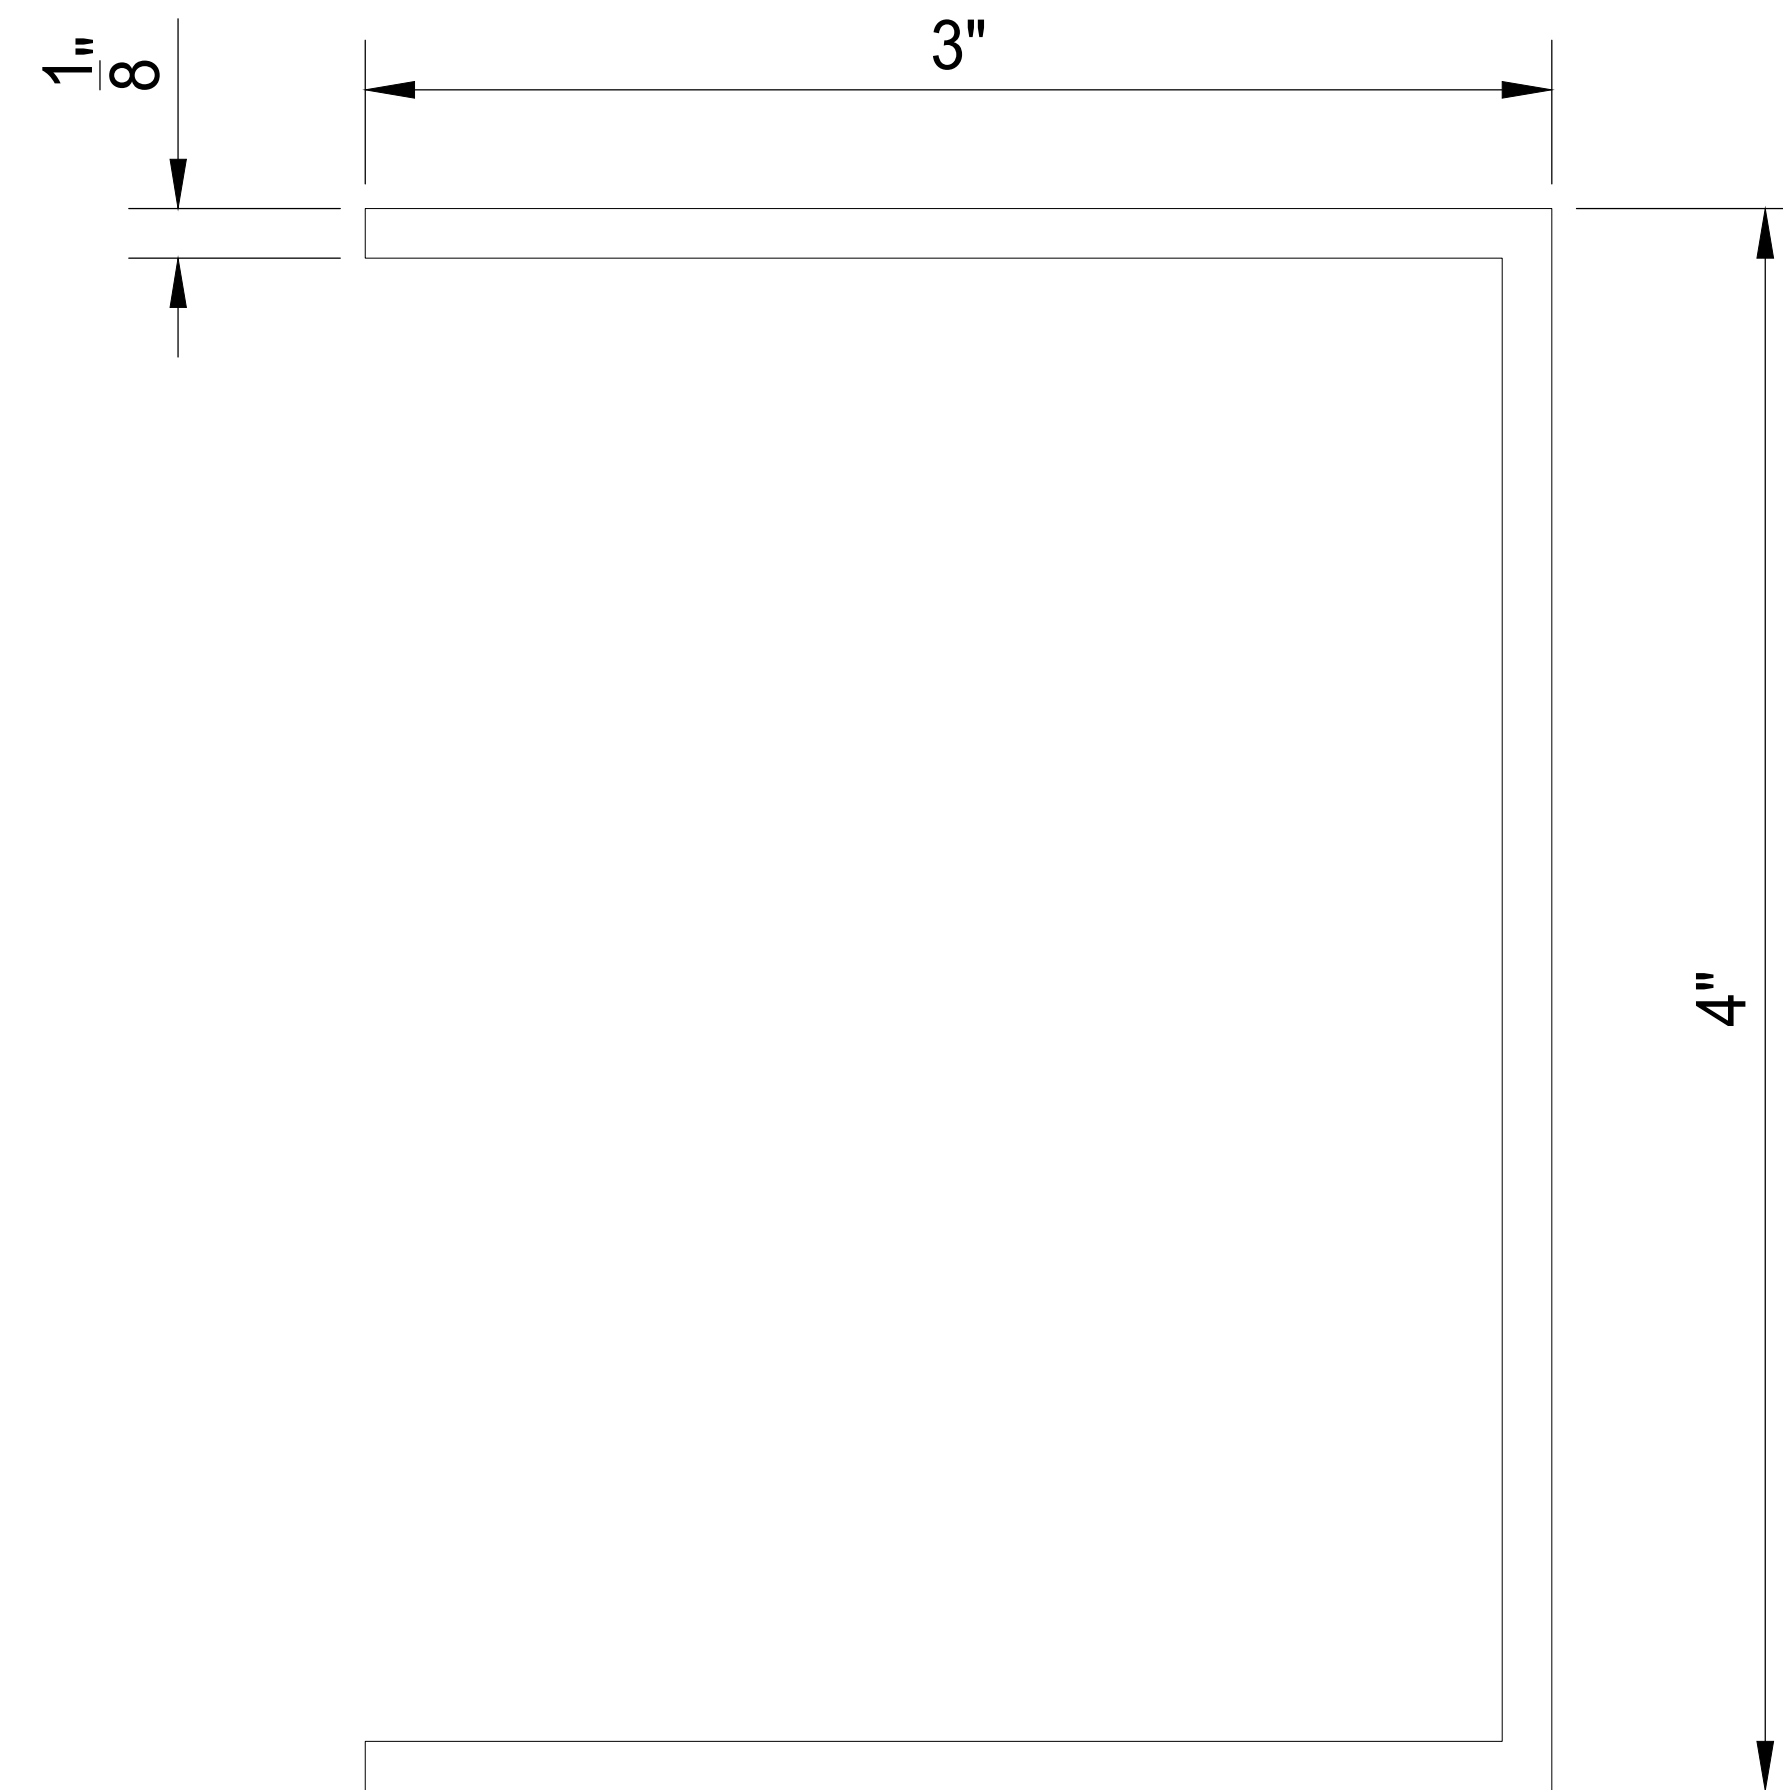

TOP & BOTTOM CHANNEL FRAME

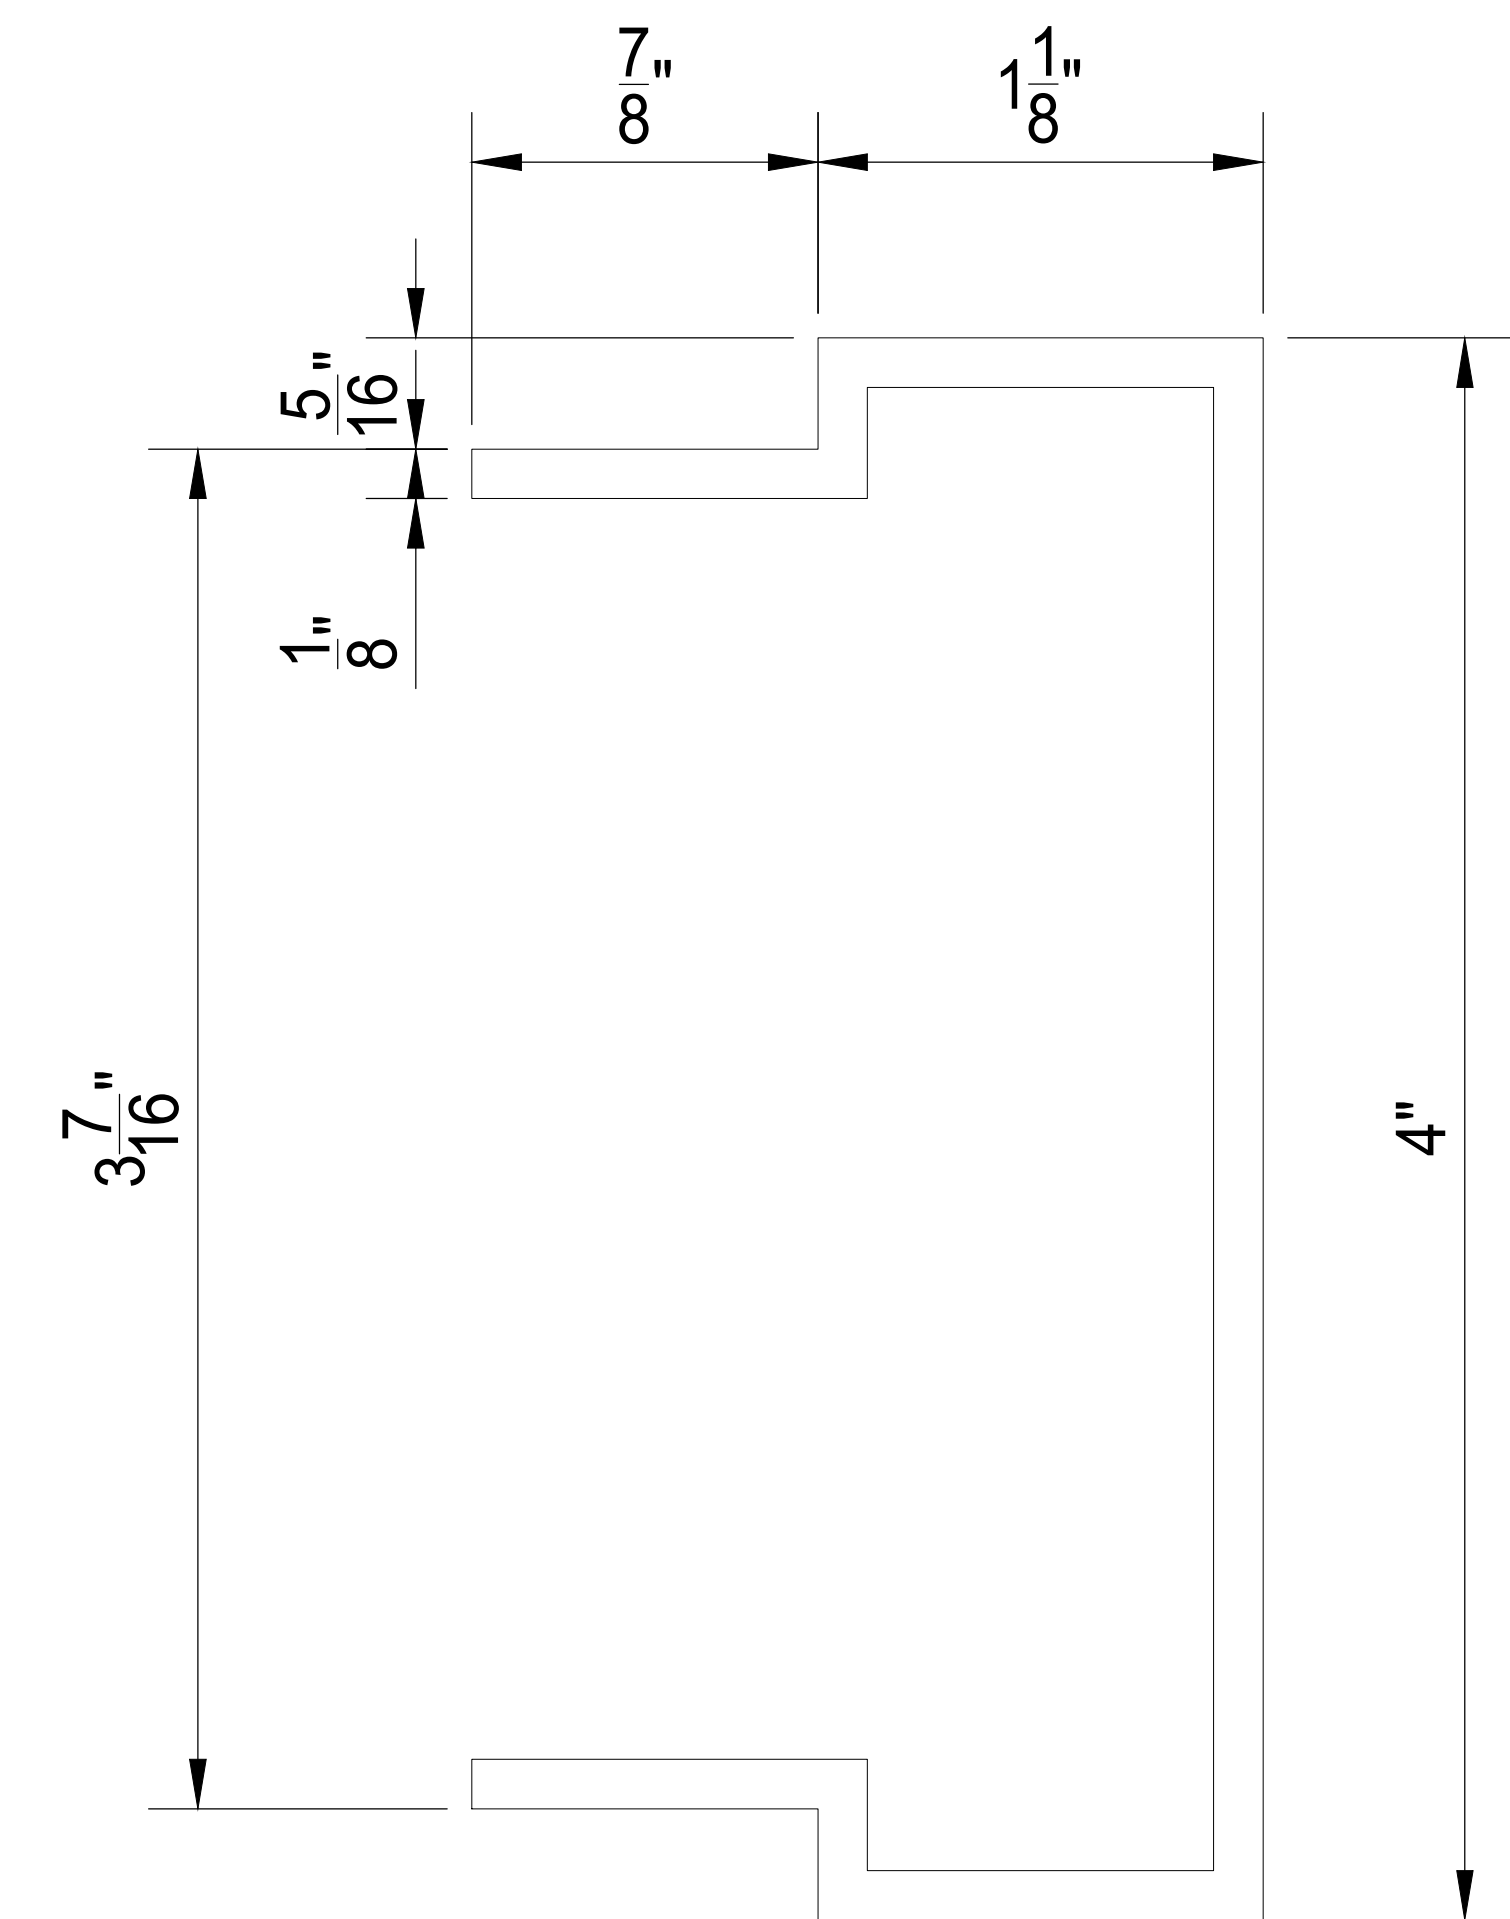

VERTICAL CHANNEL FRAME

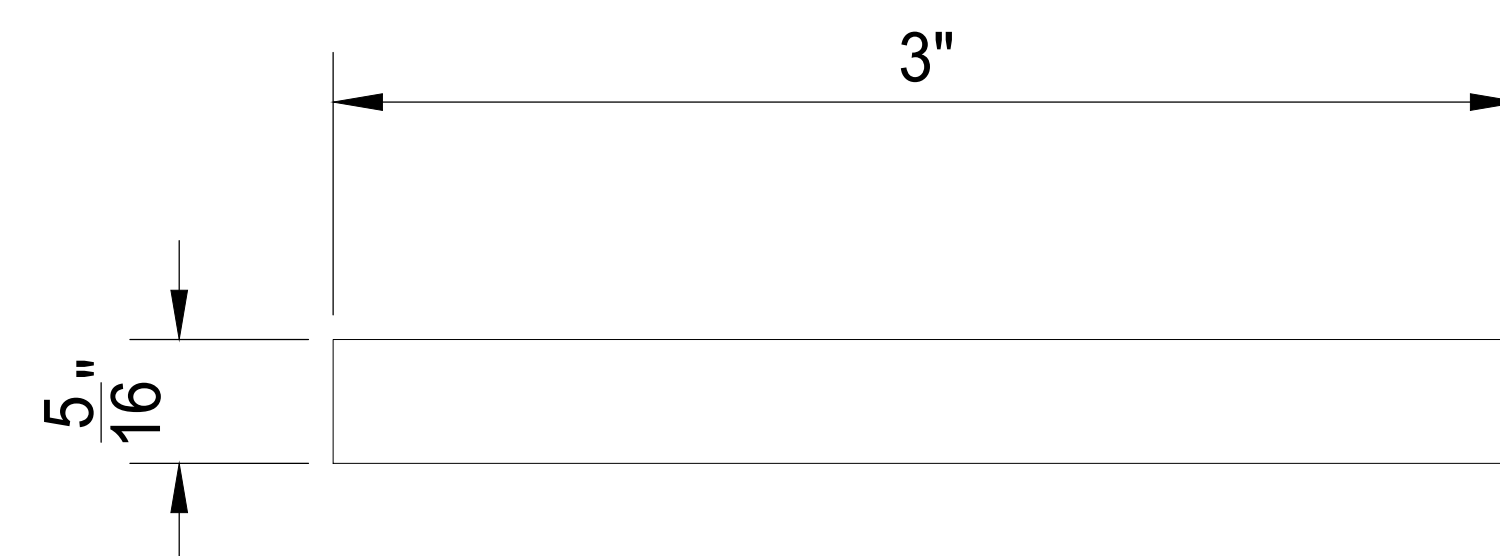

POST BACKING PLATE

REV	DESCRIPTION	DATE



NEW PALMSHIELD DESIGN
 FAUX BRICK/STONE SOLID ACOUSTIC
 COMPONENT PROFILES
 FINISH TO BE DETERMINED

PALMSHIELD PROJECT #	FBSAP24-0001	CLIENT PROJECT #	
REFERENCE		DRAWN BY	PB
CHKD BY	AF	DATE	10/03/2024
SCALE	N.T.S.	REV	
		SHEET #	02