


**A** ELEVATION VIEW  
 QUANTITY OF PANELS AND MOUNTING BRACKETS WILL BE DEPENDANT ON THE ROOFTOP EQUIPMENT SIZE.

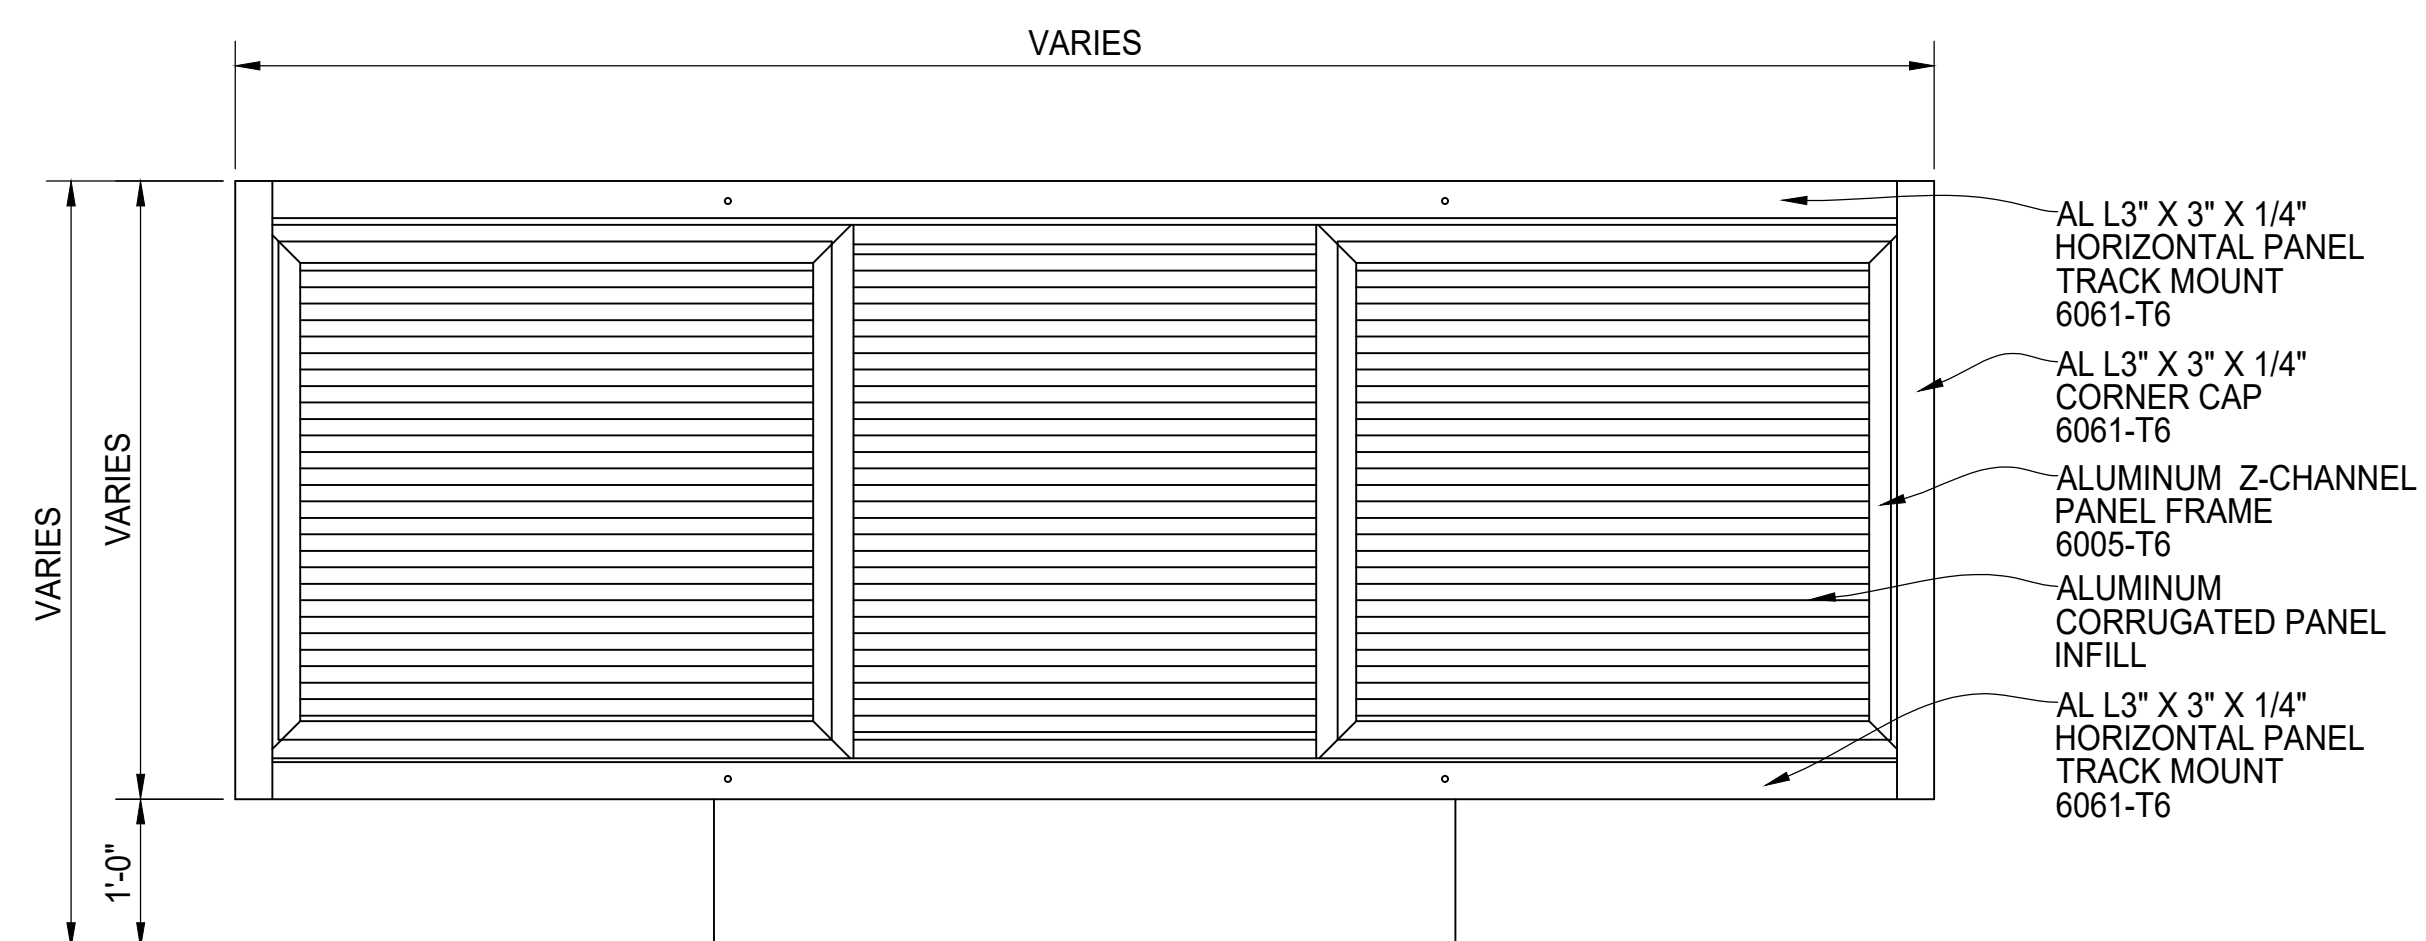

**B** ELEVATION VIEW  
 QUANTITY OF PANELS AND MOUNTING BRACKETS WILL BE DEPENDANT ON THE ROOFTOP EQUIPMENT SIZE.

REV	DESCRIPTION	DATE



**FORTE ROOFTOP SCREENING  
 EQUIPMENT MOUNTED SCREENING  
 ELEVATION VIEWS**

PALMSHIELD PROJECT #	PSRS24-0001	CLIENT PROJECT #	
REFERENCE JOB #		RETURN BY DATE	
CHKD BY: AF	TL	SCALE: 3/4" = 1'-0"	DRAWN BY: PB DATE: 12/11/2024 REV: SHEET # 02