




PANEL FRAME FOR CORRUGATED INFILL

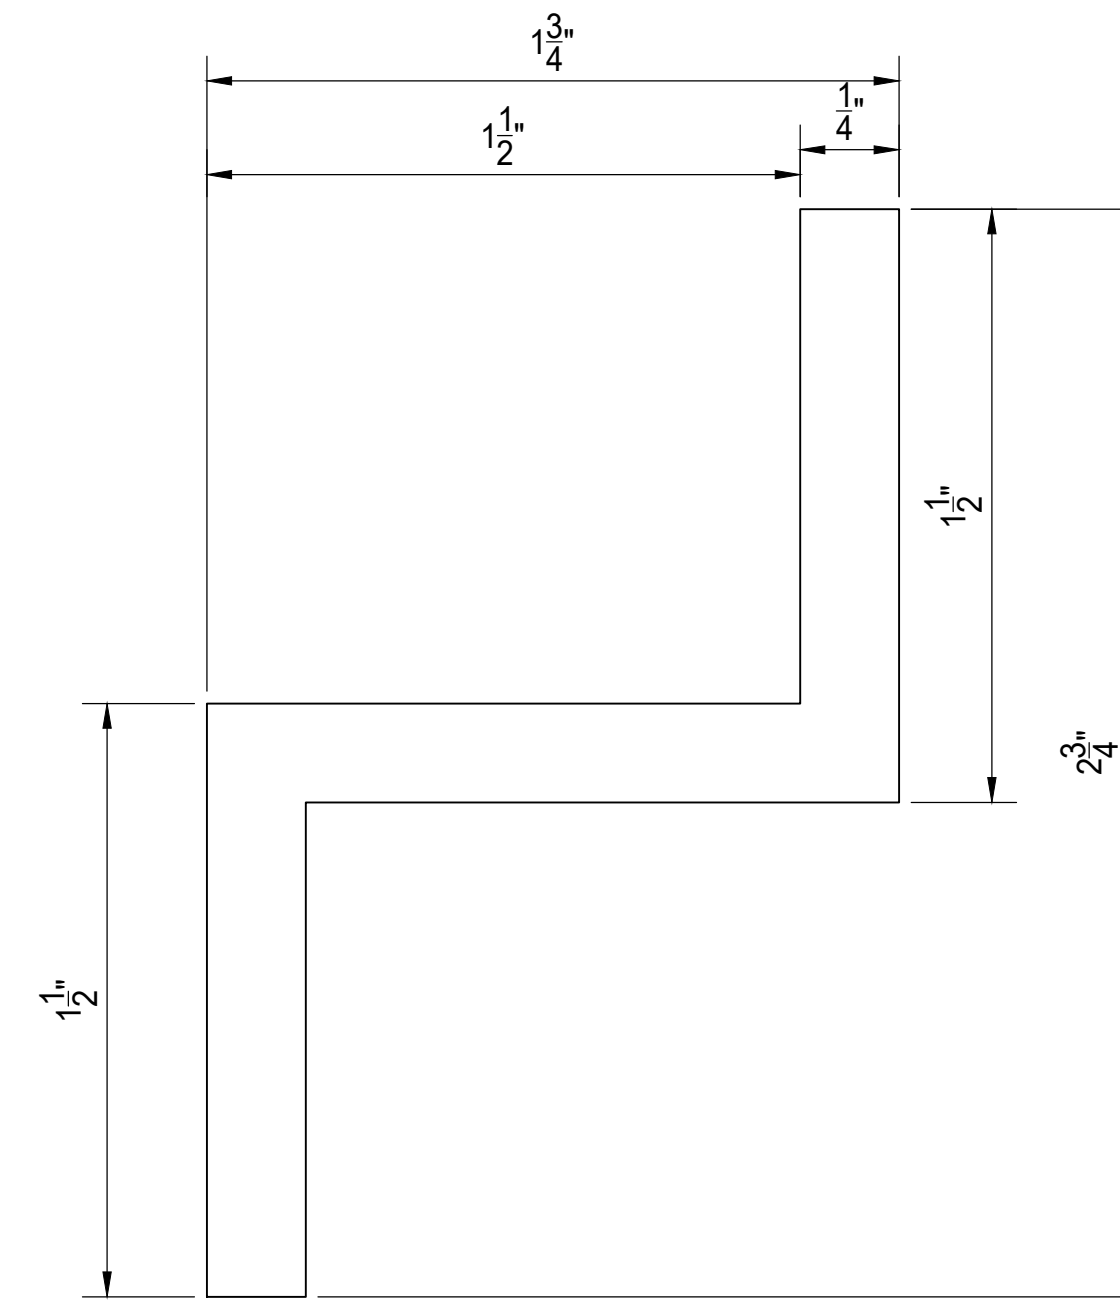

PANEL FRAME FOR ALTERNATE INFILLS

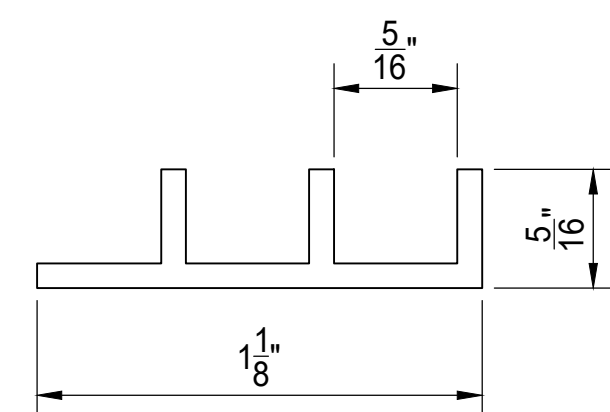

BOTTOM PANEL TRACK

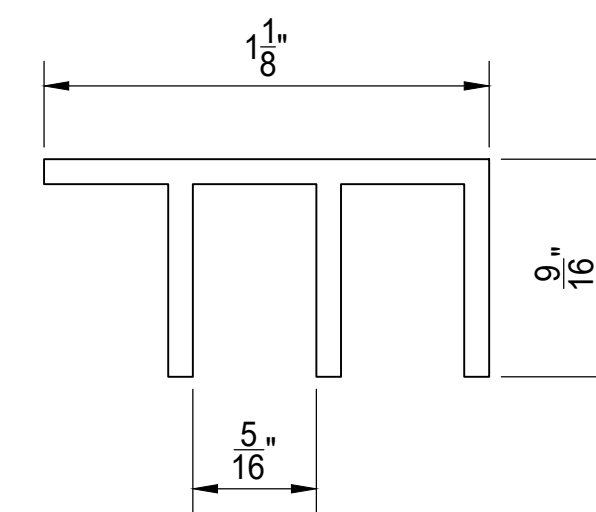

TOP PANEL TRACK

REV	DESCRIPTION	DATE



**FORTE ROOFTOP SCREENING
EQUIPMENT MOUNTED SCREENING
PANEL FRAME & TRACK PROFILE DETAILS**

PALM SHIELD	PSRS24-0002	CLIENT	
PROJECT #		PROJECT #	
REFERENCE		DESIGNED BY	
DATE		DATE	
CHKD BY: AF	TL	DRAWN BY: PB	DATE: 12/11/2024
SCALE: N.T.S.		REV	SHEET # 05