


**A** SECTION VIEW OF ROOFTOP SCREENING

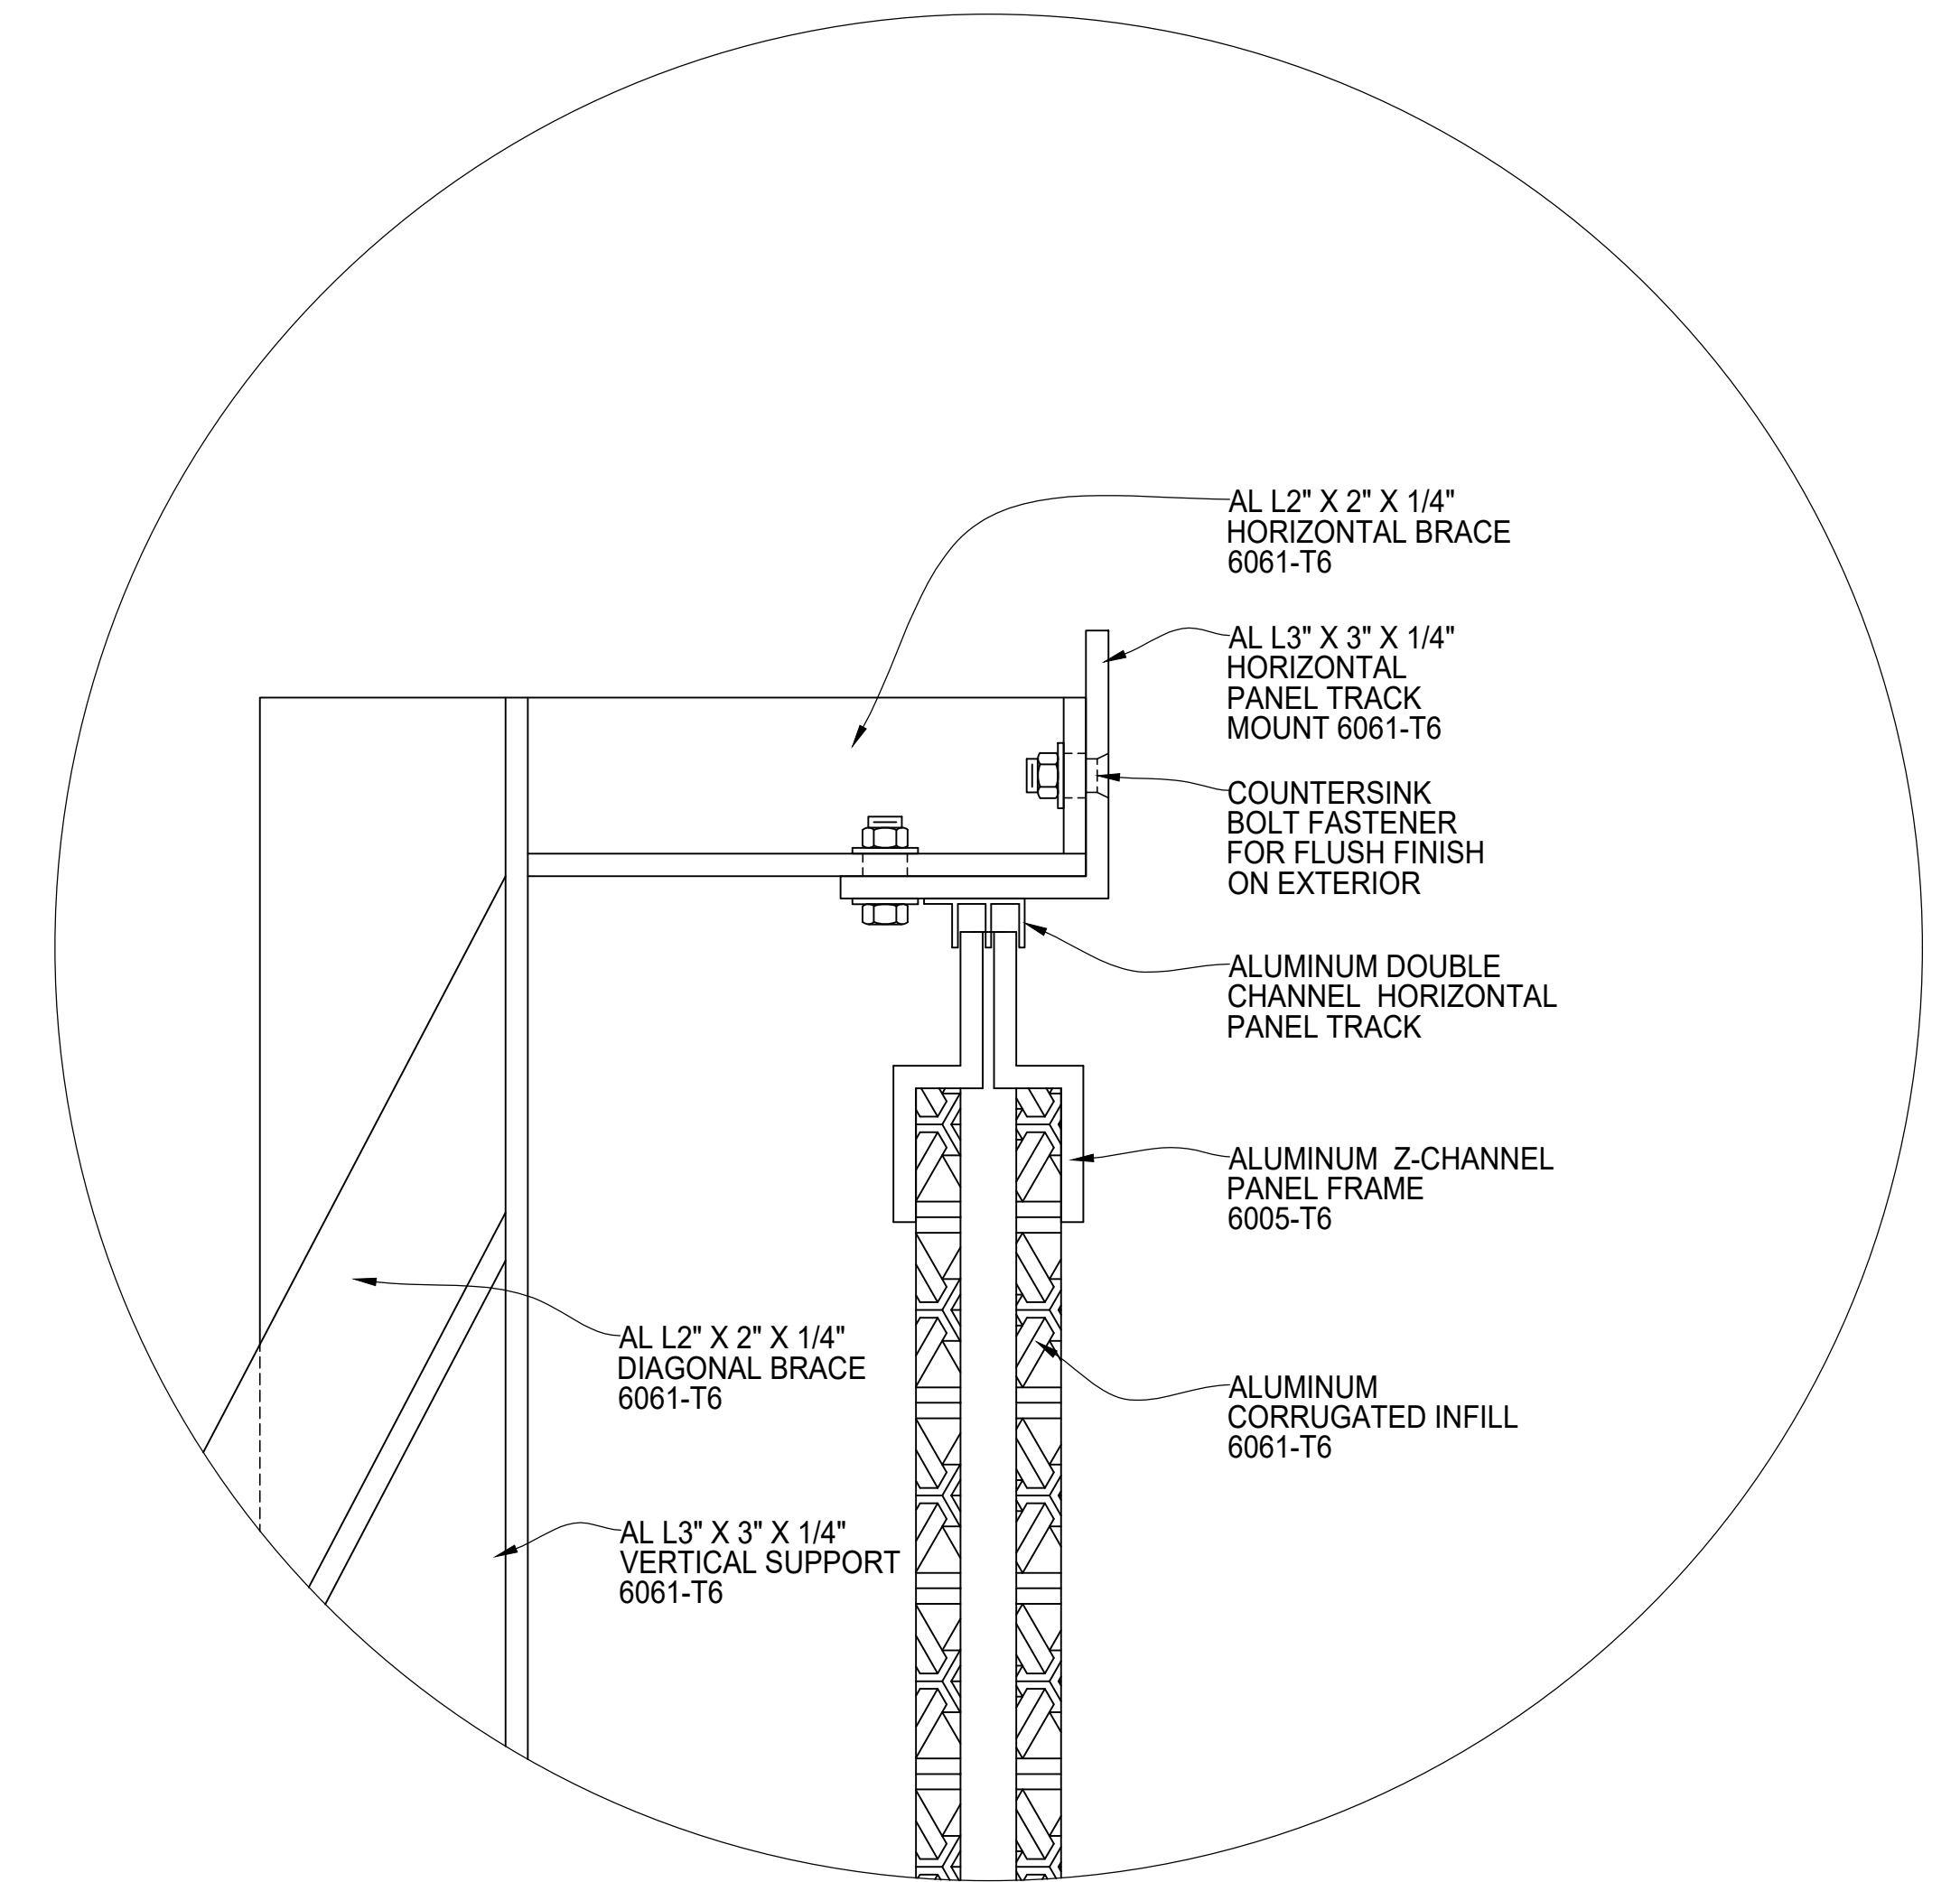

**DETAIL ~ A-A**

REV	DESCRIPTION	DATE



**FORTE ROOFTOP SCREENING  
ROOF MOUNTED SCREENING  
SECTION VIEW**

PALM SHIELD PROJECT #	PSRS24-0002	CLIENT PROJECT #	
REFERENCE JOB #		DESIGNED BY	
CHKD BY: AF	TL	DRAWN BY: PB	DATE: 12/11/2024
SCALE: 1 1/2" = 1'-0"		REV	SHEET # 03