




PANEL FRAME FOR CORRUGATED INFILL

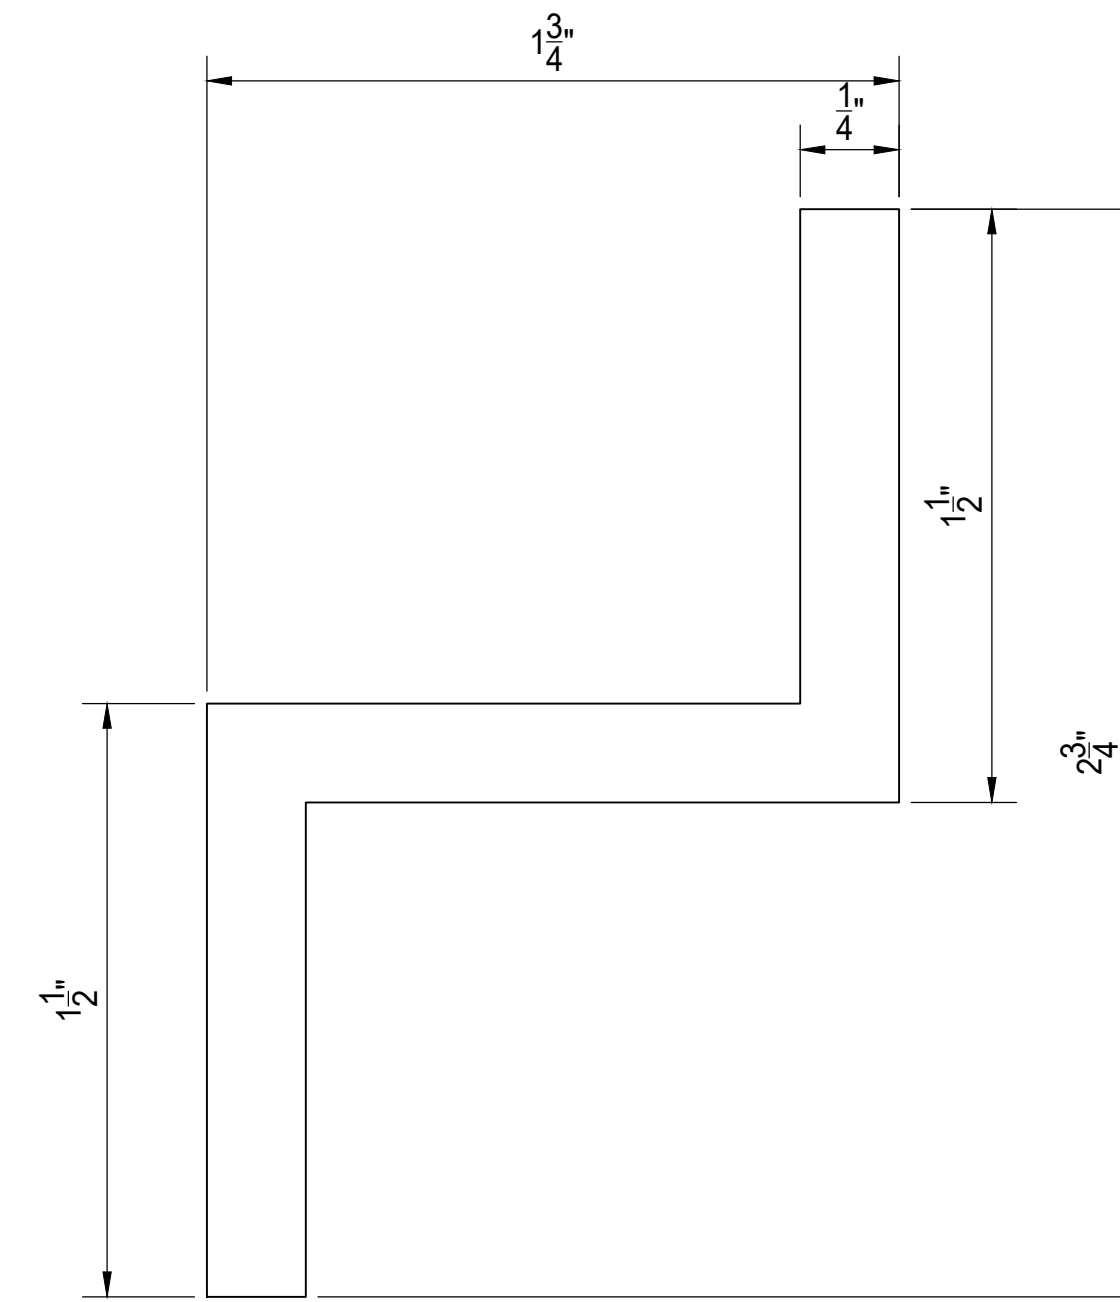

PANEL FRAME FOR ALTERNATE INFILLS

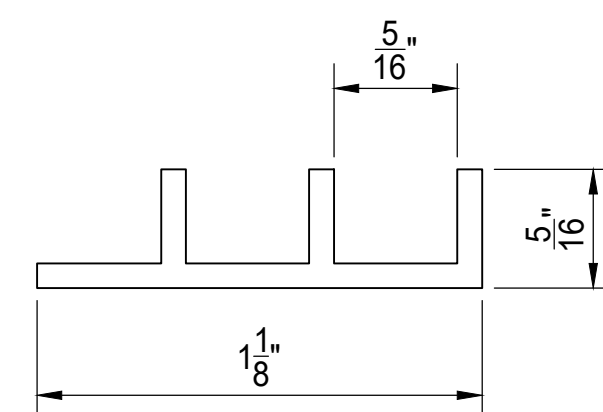

BOTTOM PANEL TRACK

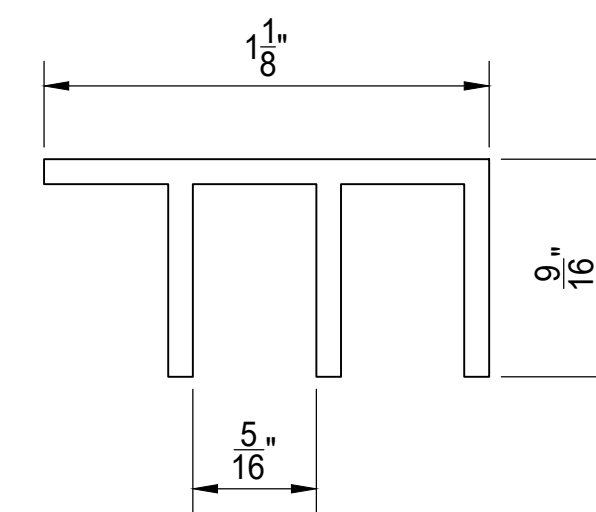

TOP PANEL TRACK

REV	DESCRIPTION	DATE



**FORTE ROOFTOP SCREENING
ROOF MOUNTED SCREENING
PANEL FRAME & TRACK PROFILE DETAILS**

PALM SHIELD	PSRS24-0002	CLIENT	
PROJECT #		PROJECT #	
REFERENCE		DESIGNED BY	
JOB #		DATE	
CHKD BY: AF	TL	SCALE: N.T.S.	DRAWN BY: PB
		DATE: 12/11/2024	REV:
			SHEET # 05