



PLAN VIEW

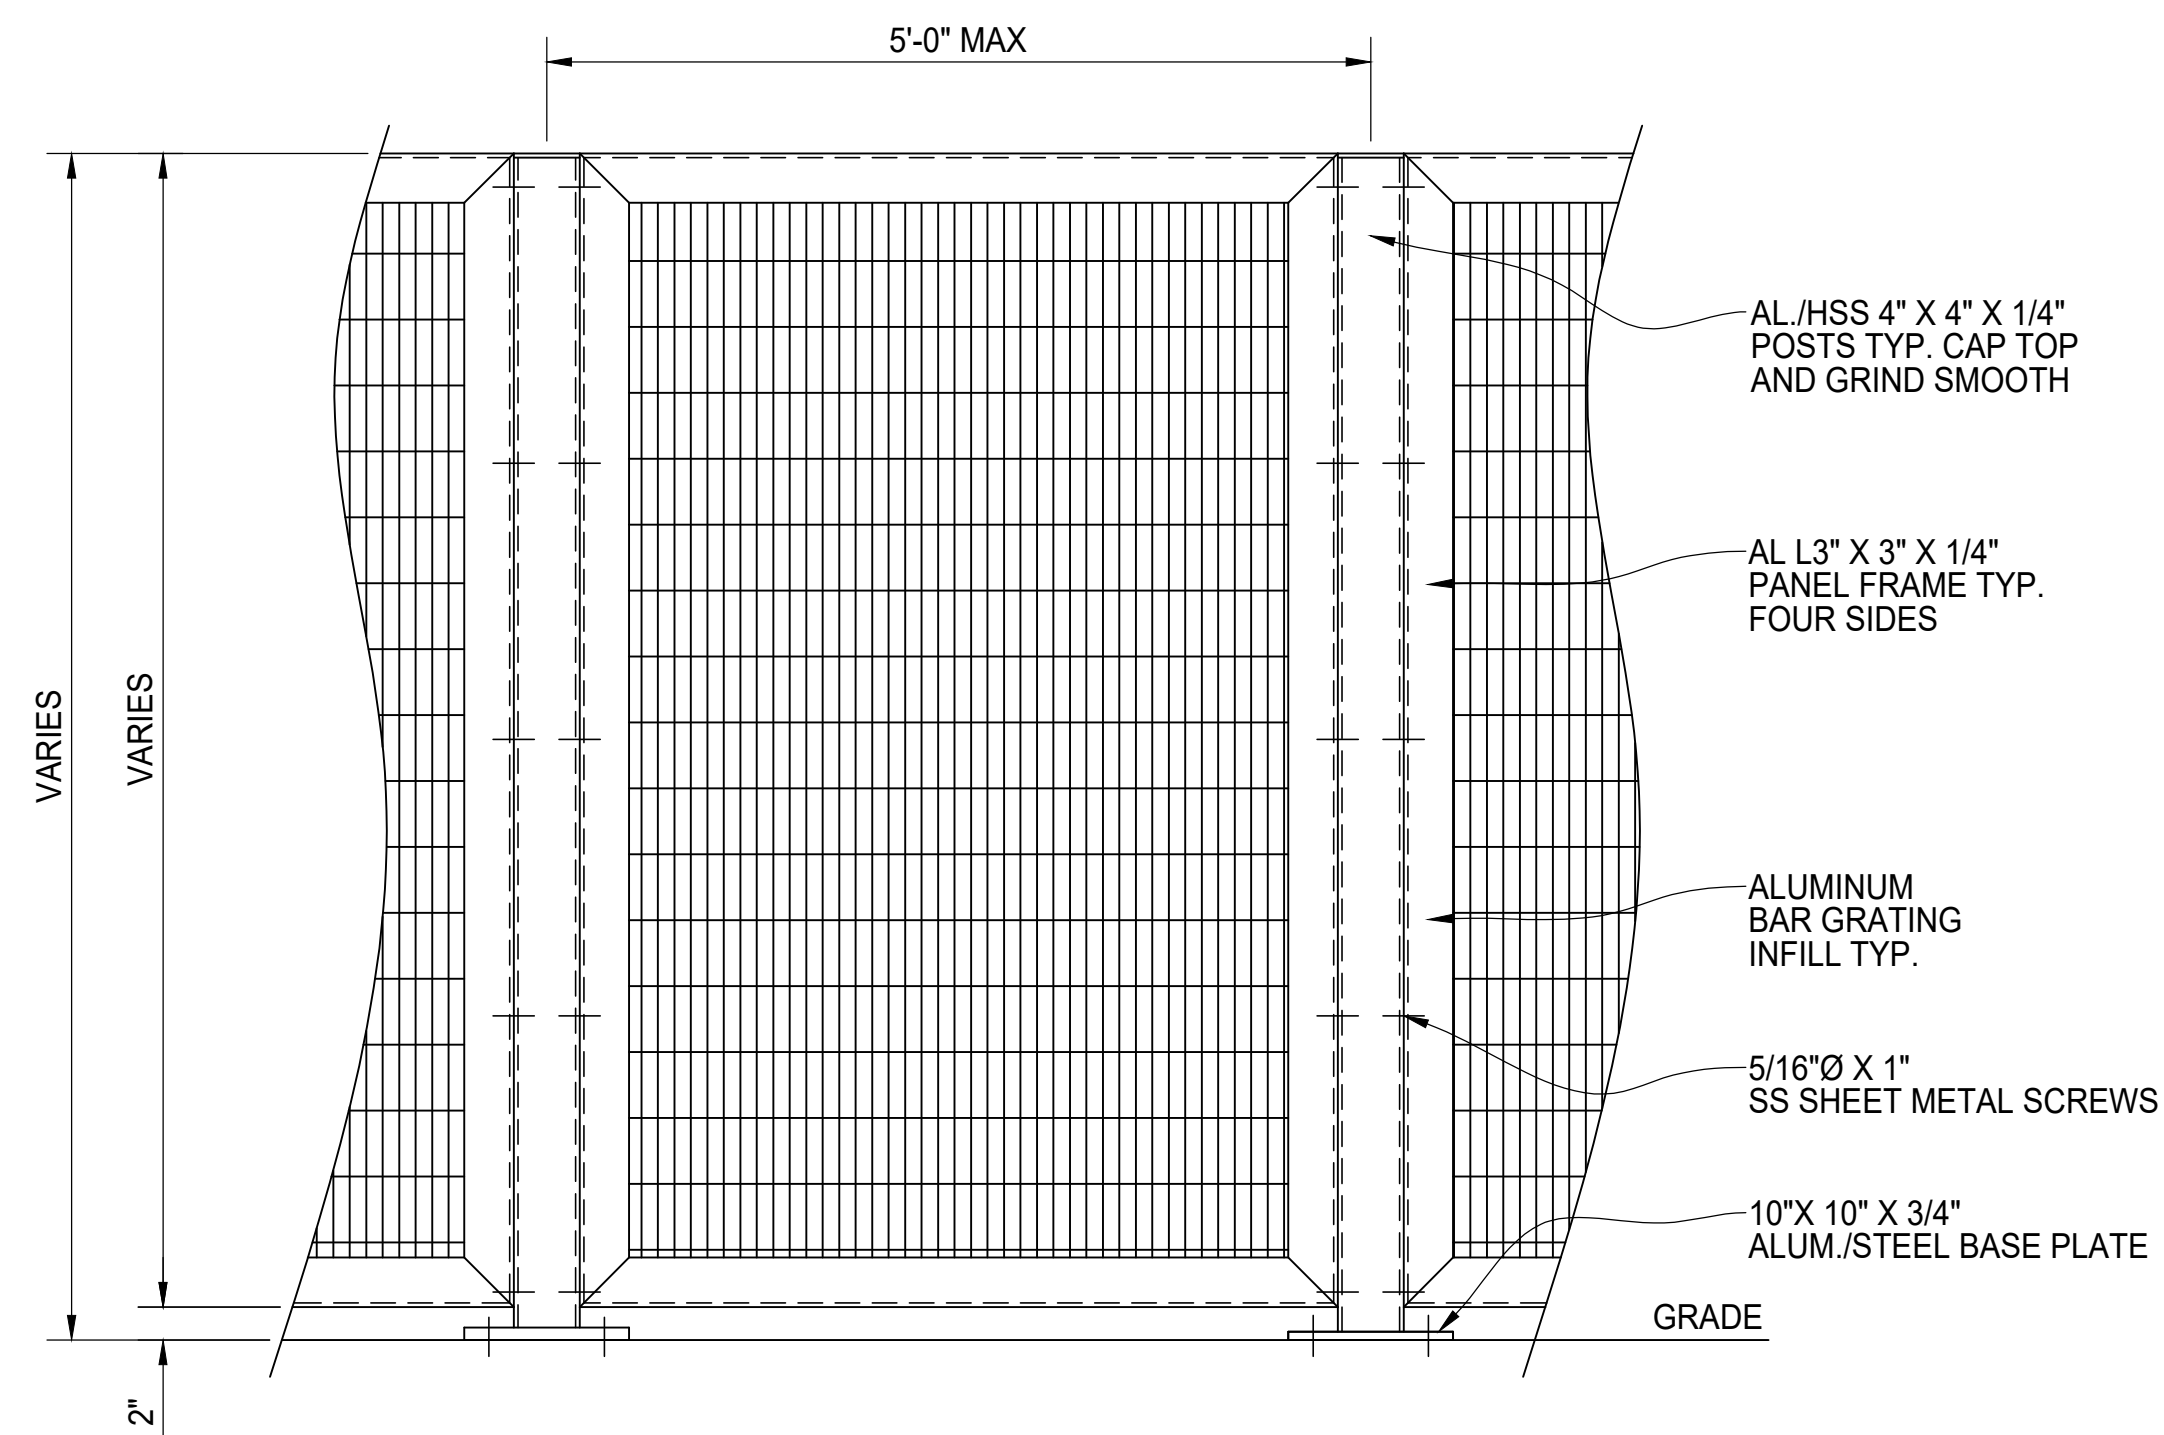

ELEVATION VIEW

TYPICAL BAR GRATING INFILL PANEL DETAIL

1/8" THICK X 1" ALUMINUM BARS ON 1 3/16" CENTERS

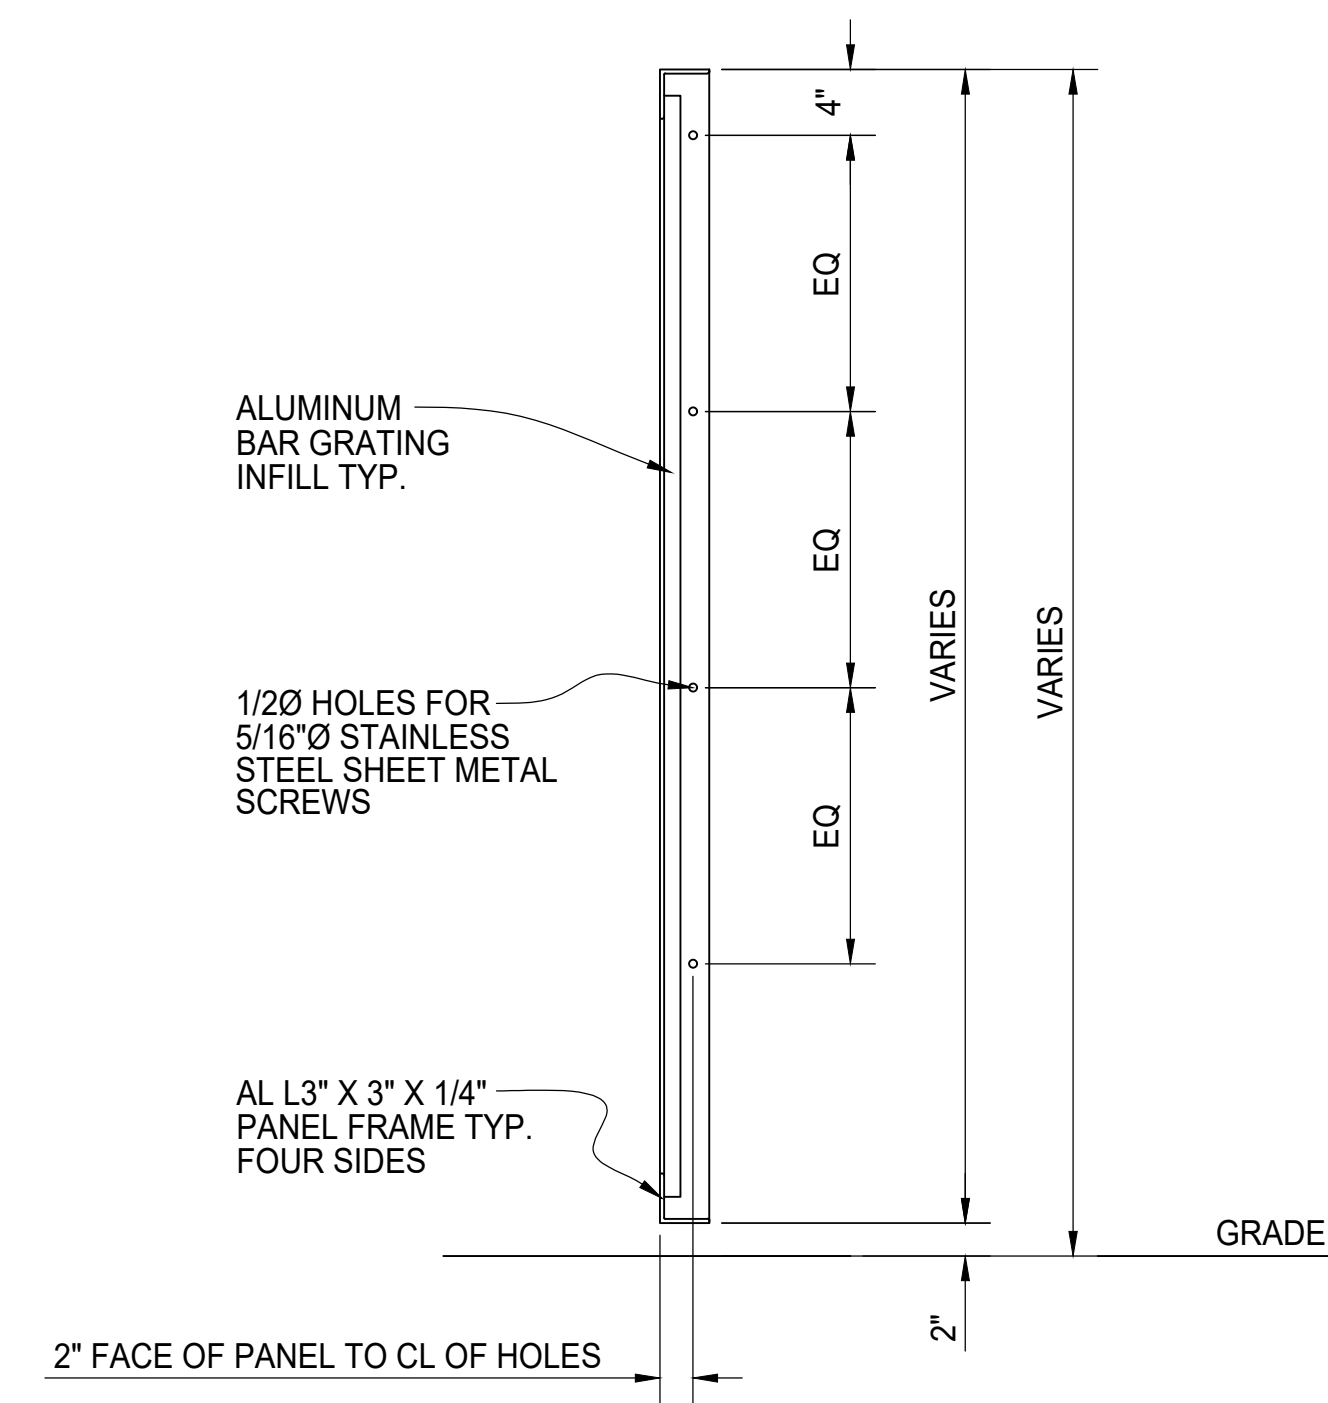

TYPICAL PANEL SECTION

1/8" THICK X 1" ALUMINUM BARS ON 1 3/16" CENTERS

REV/DESCRIPTION	DATE



**MACHIAVELLI GRATING INFILL
PLAN, ELEVATION AND SECTION VIEWS**

PALM SHIELD PROJECT #	CLIENT PROJECT #
REFERENCE JOB #	
CHKD BY: .	SCALE: N.T.S.
DRAWN BY: PB	DATE: 02/25/2025
REV .	SHEET # 01