



PLAN VIEW

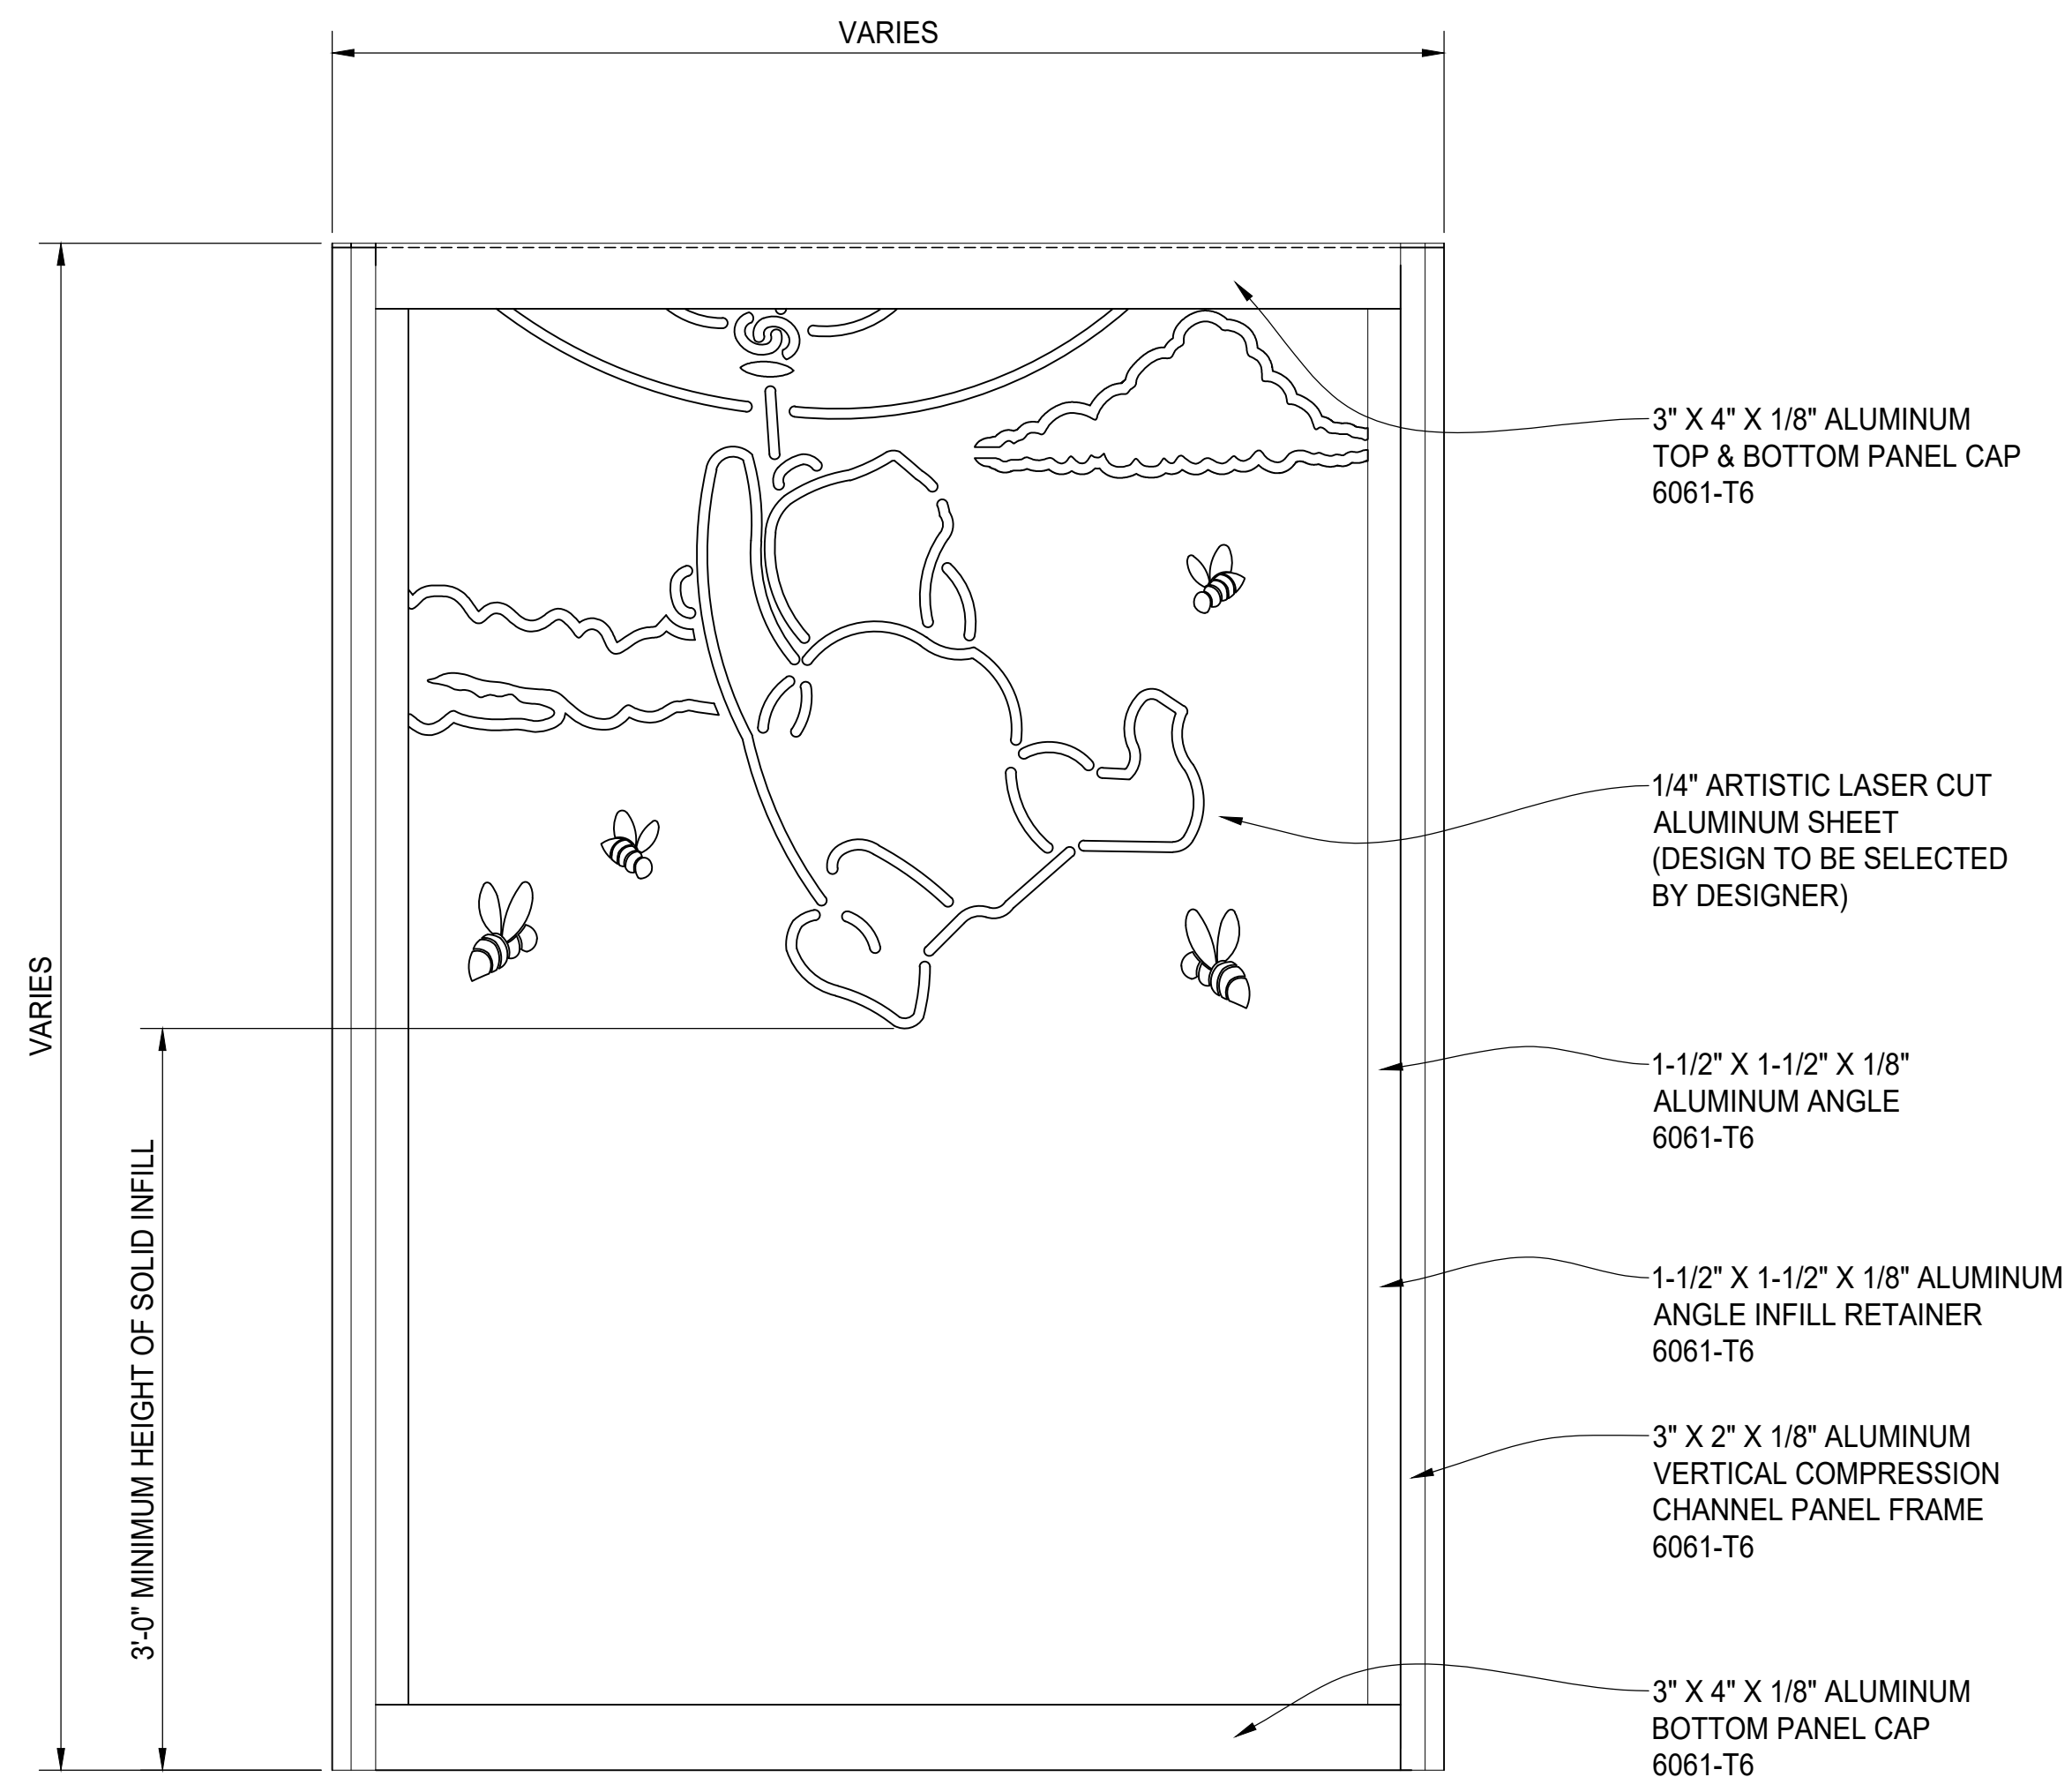

PANEL ELEVATION

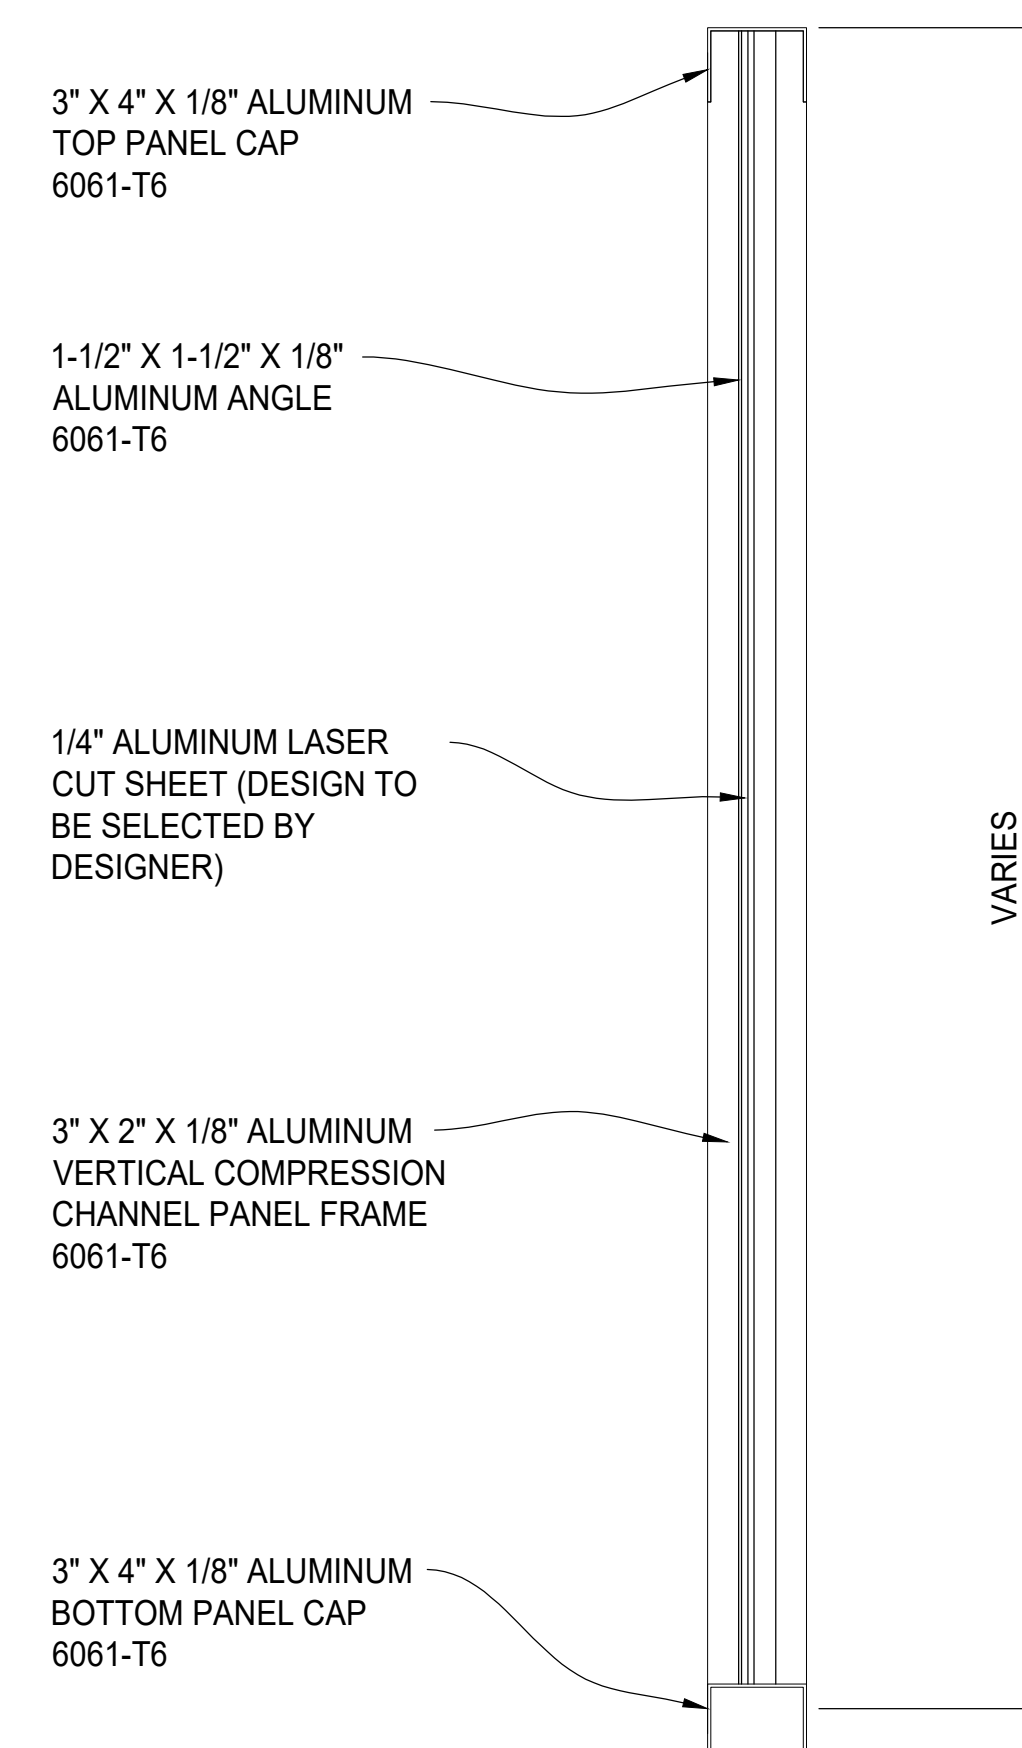

TYPICAL PANEL SECTION

| REV | DESCRIPTION | DATE |
|-----|-------------|------|
|     |             |      |
|     |             |      |
|     |             |      |



**PALMSHIELD ELITE - PATENT PENDING  
PLAYSAFE LASER CUT INFILL PANEL  
PLAN, ELEVATION AND SECTION VIEWS  
FINISH TO BE DETERMINED**

|                      |           |                  |            |
|----------------------|-----------|------------------|------------|
| PALMSHIELD PROJECT # | PS24-0001 | CLIENT PROJECT # |            |
| CHKD BY              | AF        | SCALE            | N.T.S.     |
| DRAWN BY             | TL        | DATE             | 06/14/2024 |
| REV                  |           |                  |            |
|                      |           |                  |            |