


PLAN VIEW

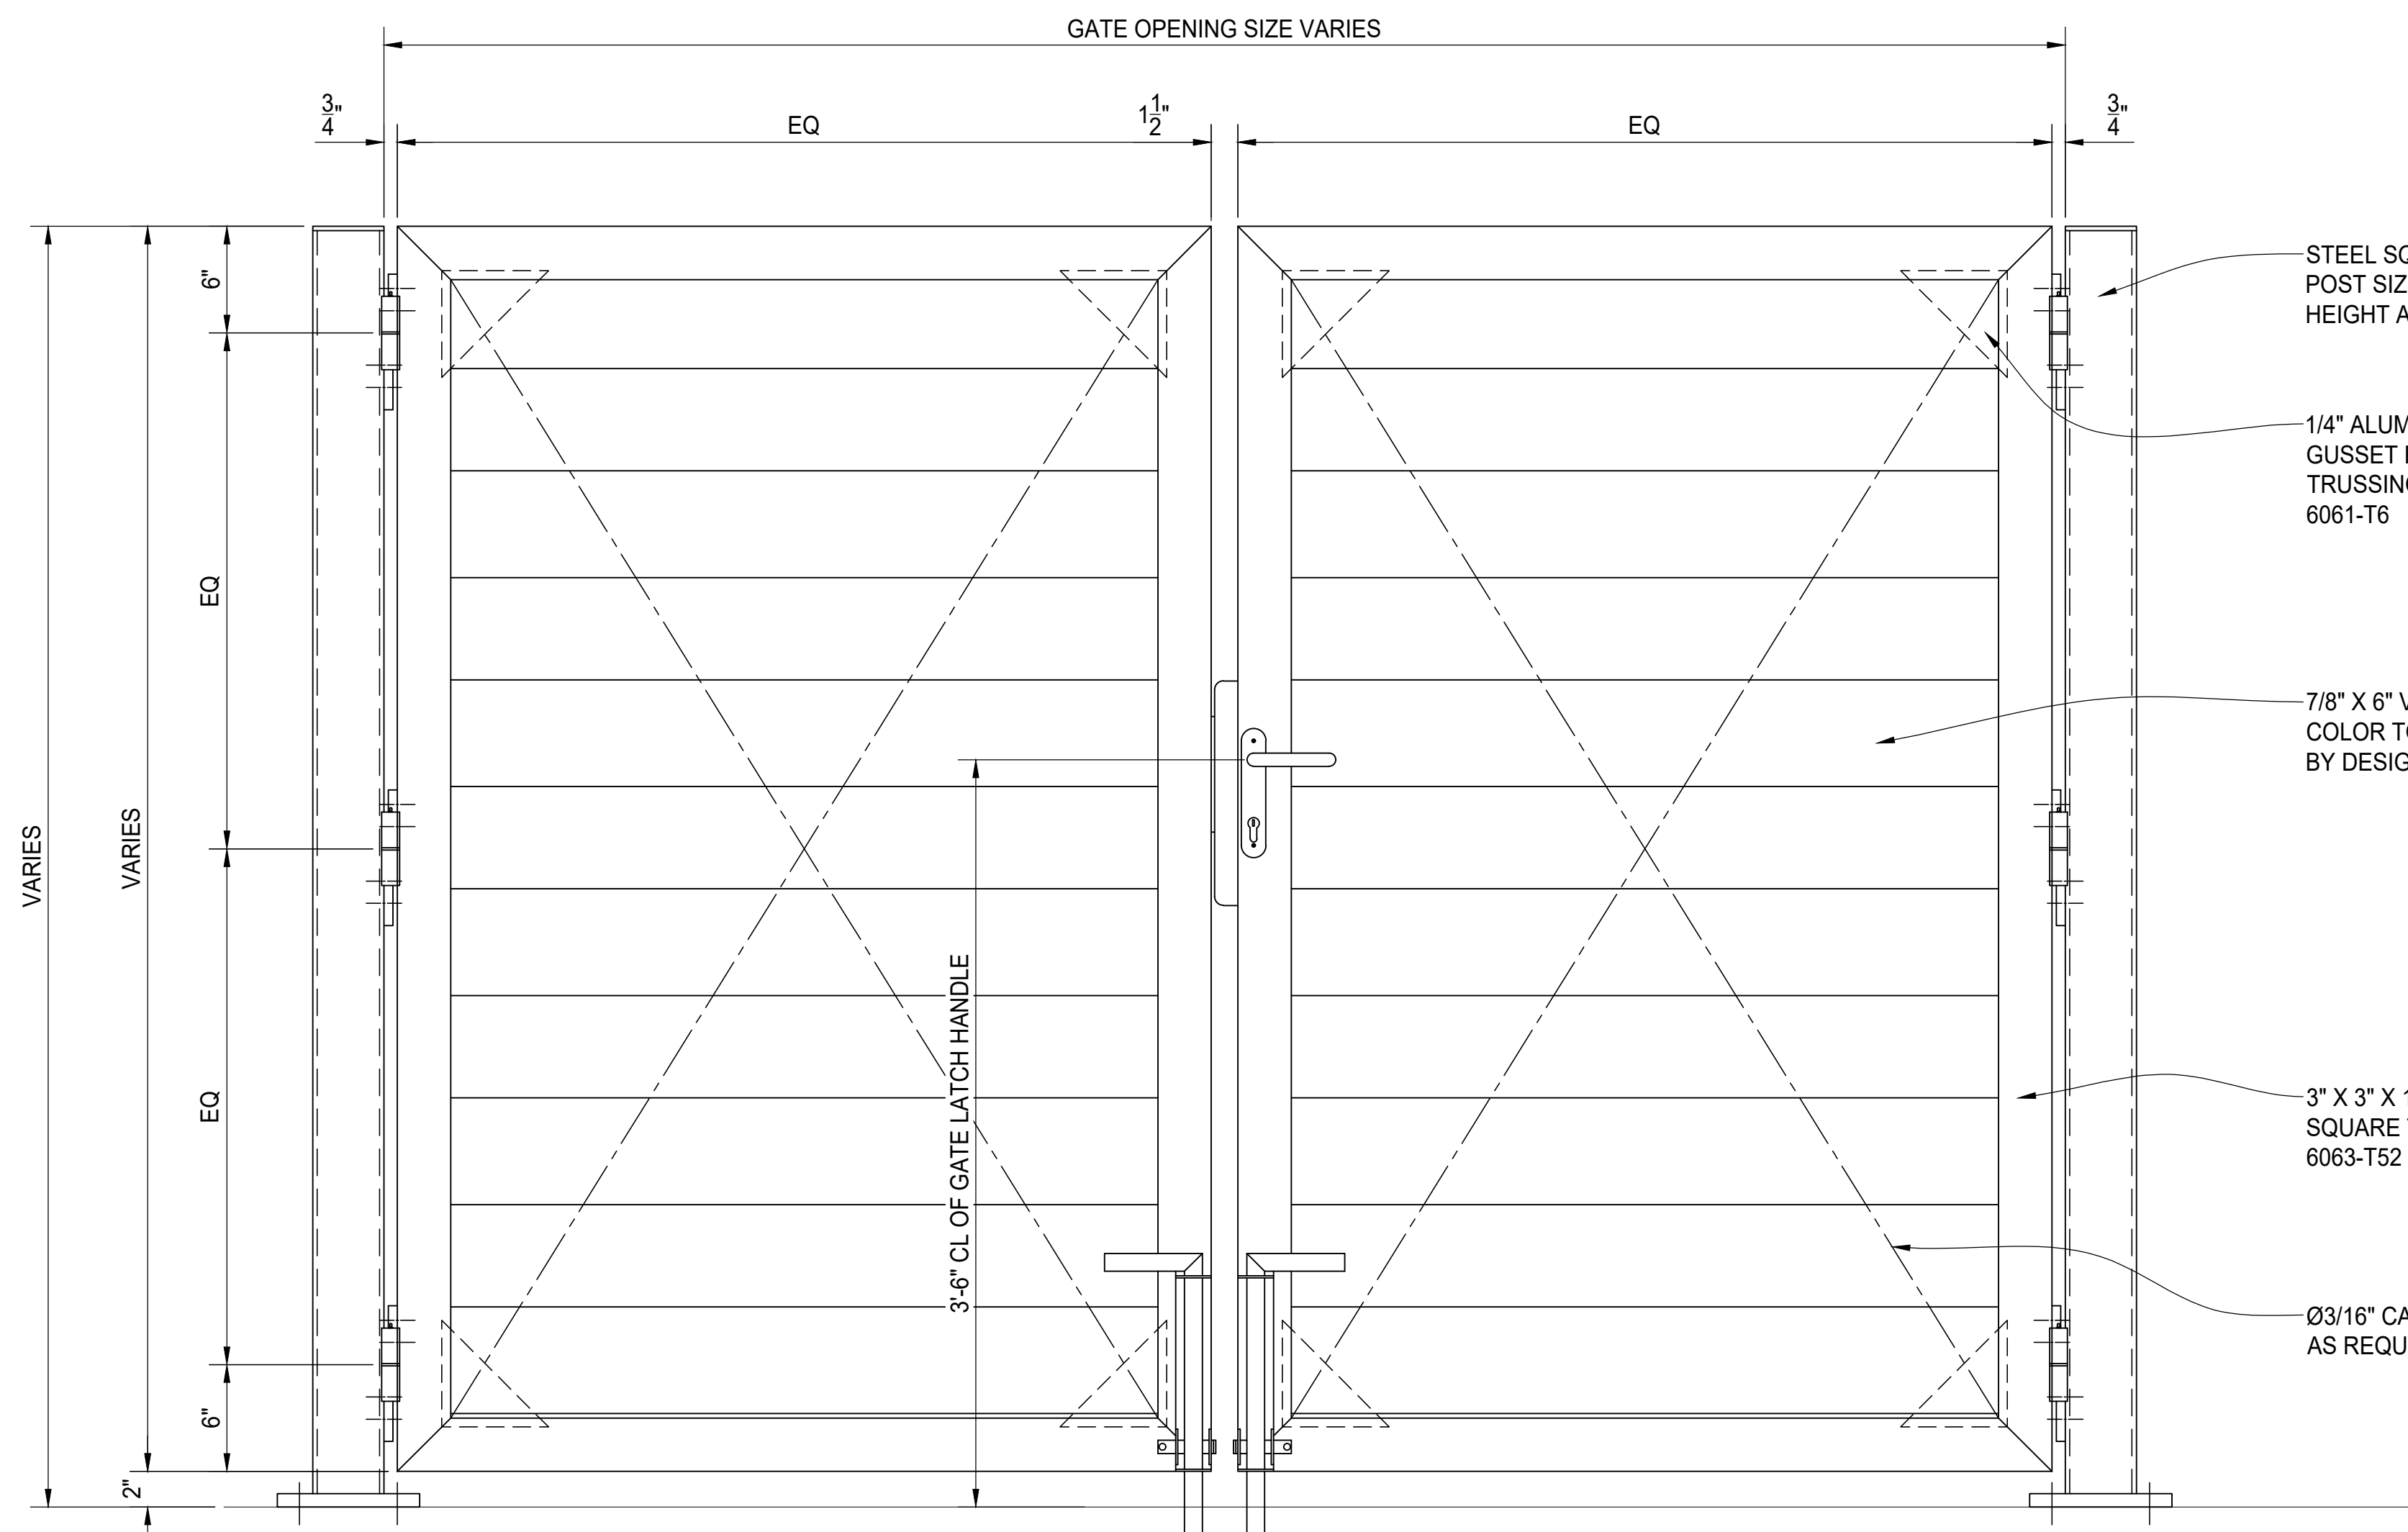

GATE ELEVATION


STEEL SQUARE TUBE POST
POST SIZING VARIES AS GATE
HEIGHT AND WIDTH CHANGES.

1/4" ALUMINUM PLATE
GUSSET FOR Ø3/16" CABLE
TRUSSING
6061-T6

7/8" X 6" VINYL INFILL
COLOR TO BE SELECTED
BY DESIGNER

3" X 3" X 1/4" ALUMINUM
SQUARE TUBE GATE FRAME
6063-T52

Ø3/16" CABLE TRUSSING
AS REQUIRED

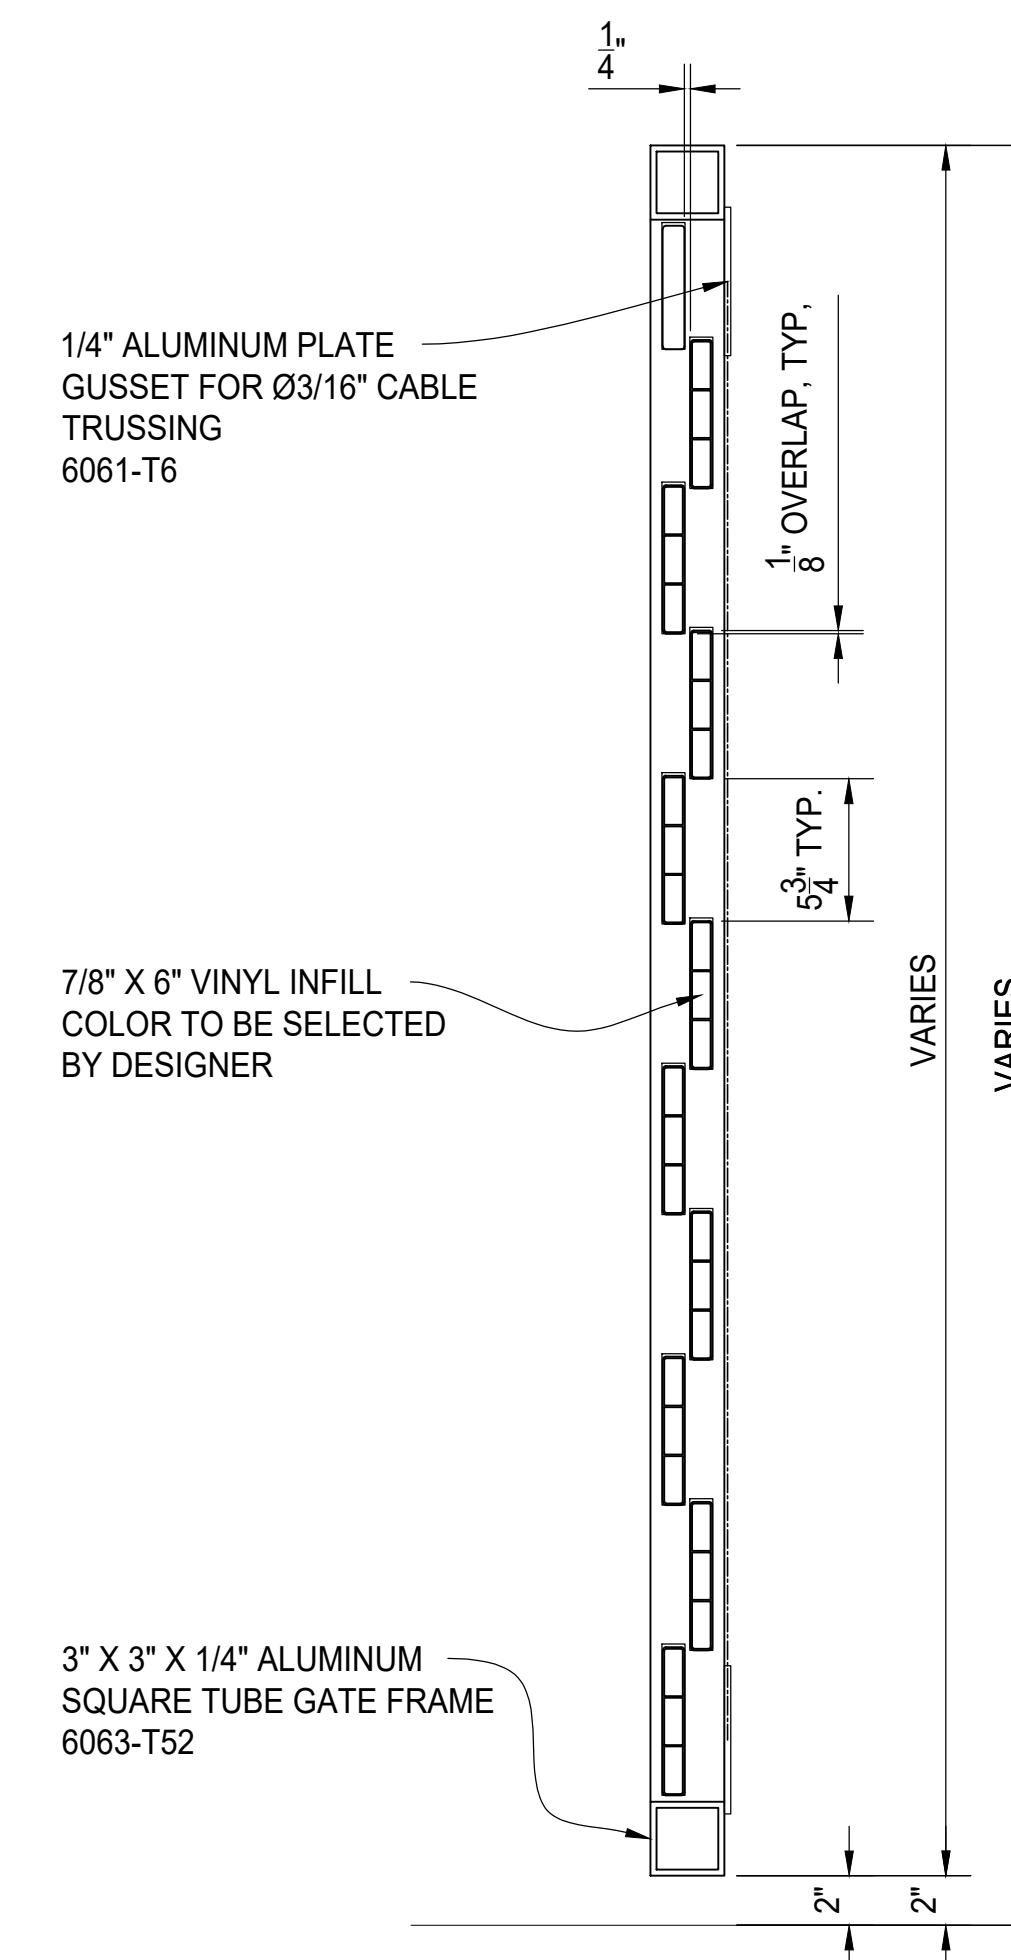

TYPICAL GATE SECTION

1/4" ALUMINUM PLATE
GUSSET FOR Ø3/16" CABLE
TRUSSING
6061-T6

7/8" X 6" VINYL INFILL
COLOR TO BE SELECTED
BY DESIGNER

3" X 3" X 1/4" ALUMINUM
SQUARE TUBE GATE FRAME
6063-T52

REV	DESCRIPTION	DATE



**PALMSHIELD ELITE - PATENT PENDING
STAGGERED VINYL D.D. GATE
PLAN, ELEVATION AND SECTION VIEWS
FINISH TO BE DETERMINED**

PALMSHIELD PROJECT #	PS24-0001	CLIENT PROJECT #	
REFERENCE JOB #		DRAWN BY	PB
CHKD BY	AF	DATE	06/14/2024
SCALE	N.T.S.	REV	
		SHEET #	01