


GATE ELEVATION

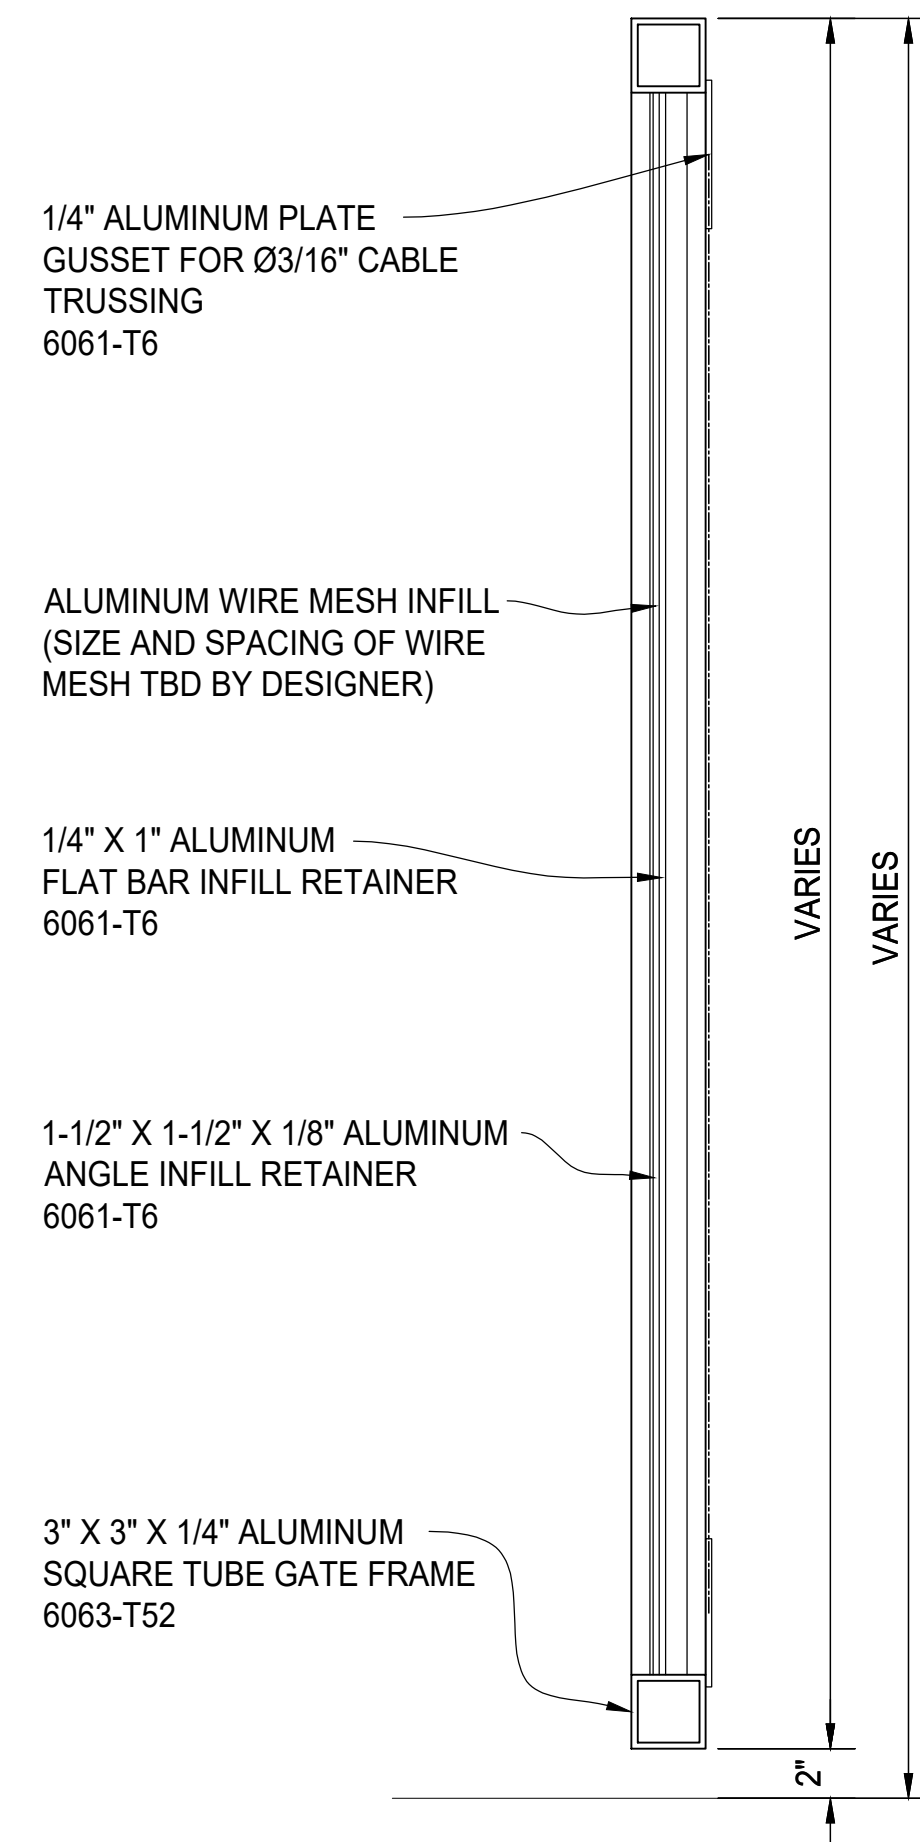

TYPICAL GATE SECTION

REV	DESCRIPTION	DATE



PALMSHIELD ELITE - PATENT PENDING  
WIRE MESH PANEL  
PLAN, ELEVATION AND SECTION VIEWS  
FINISH TO BE DETERMINED

PALMSHIELD PROJECT #	PS24-0001	CLIENT PROJECT #	
CHKD BY	AF	SCALE	N.T.S.
DRAWN BY	TL	DATE	06/14/2024
REV			