



PLAN VIEW

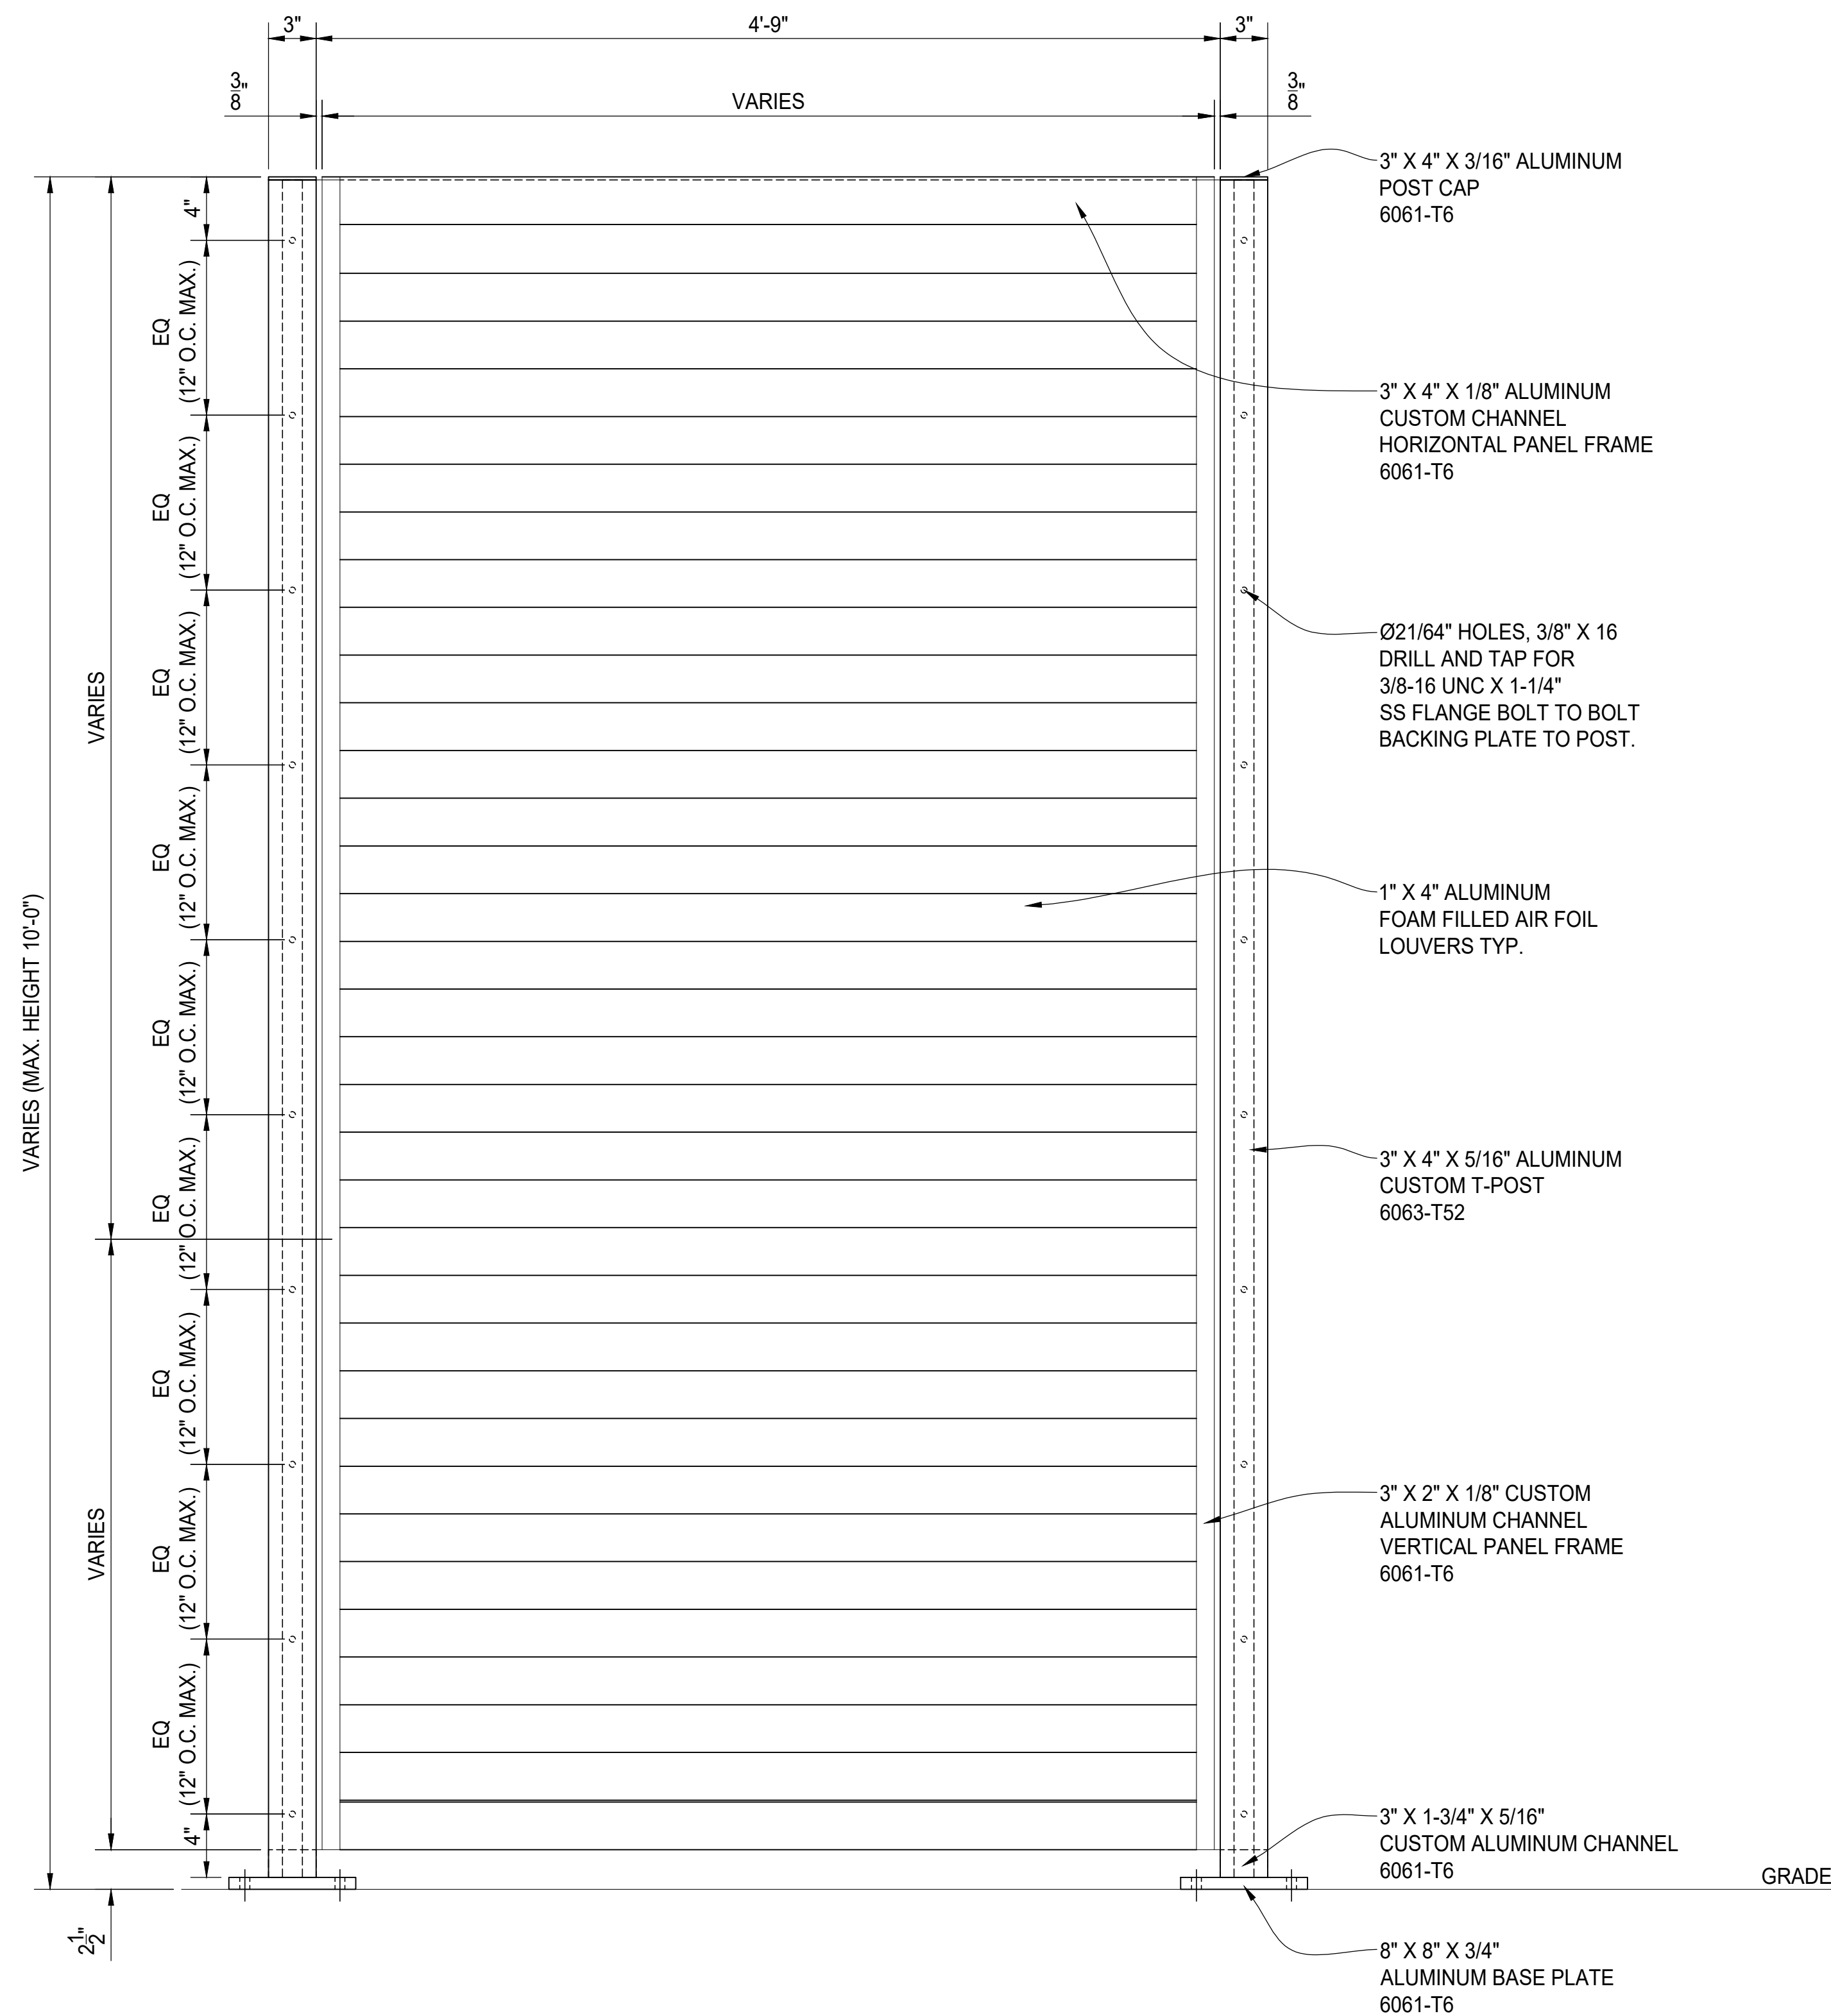

PANEL ELEVATION

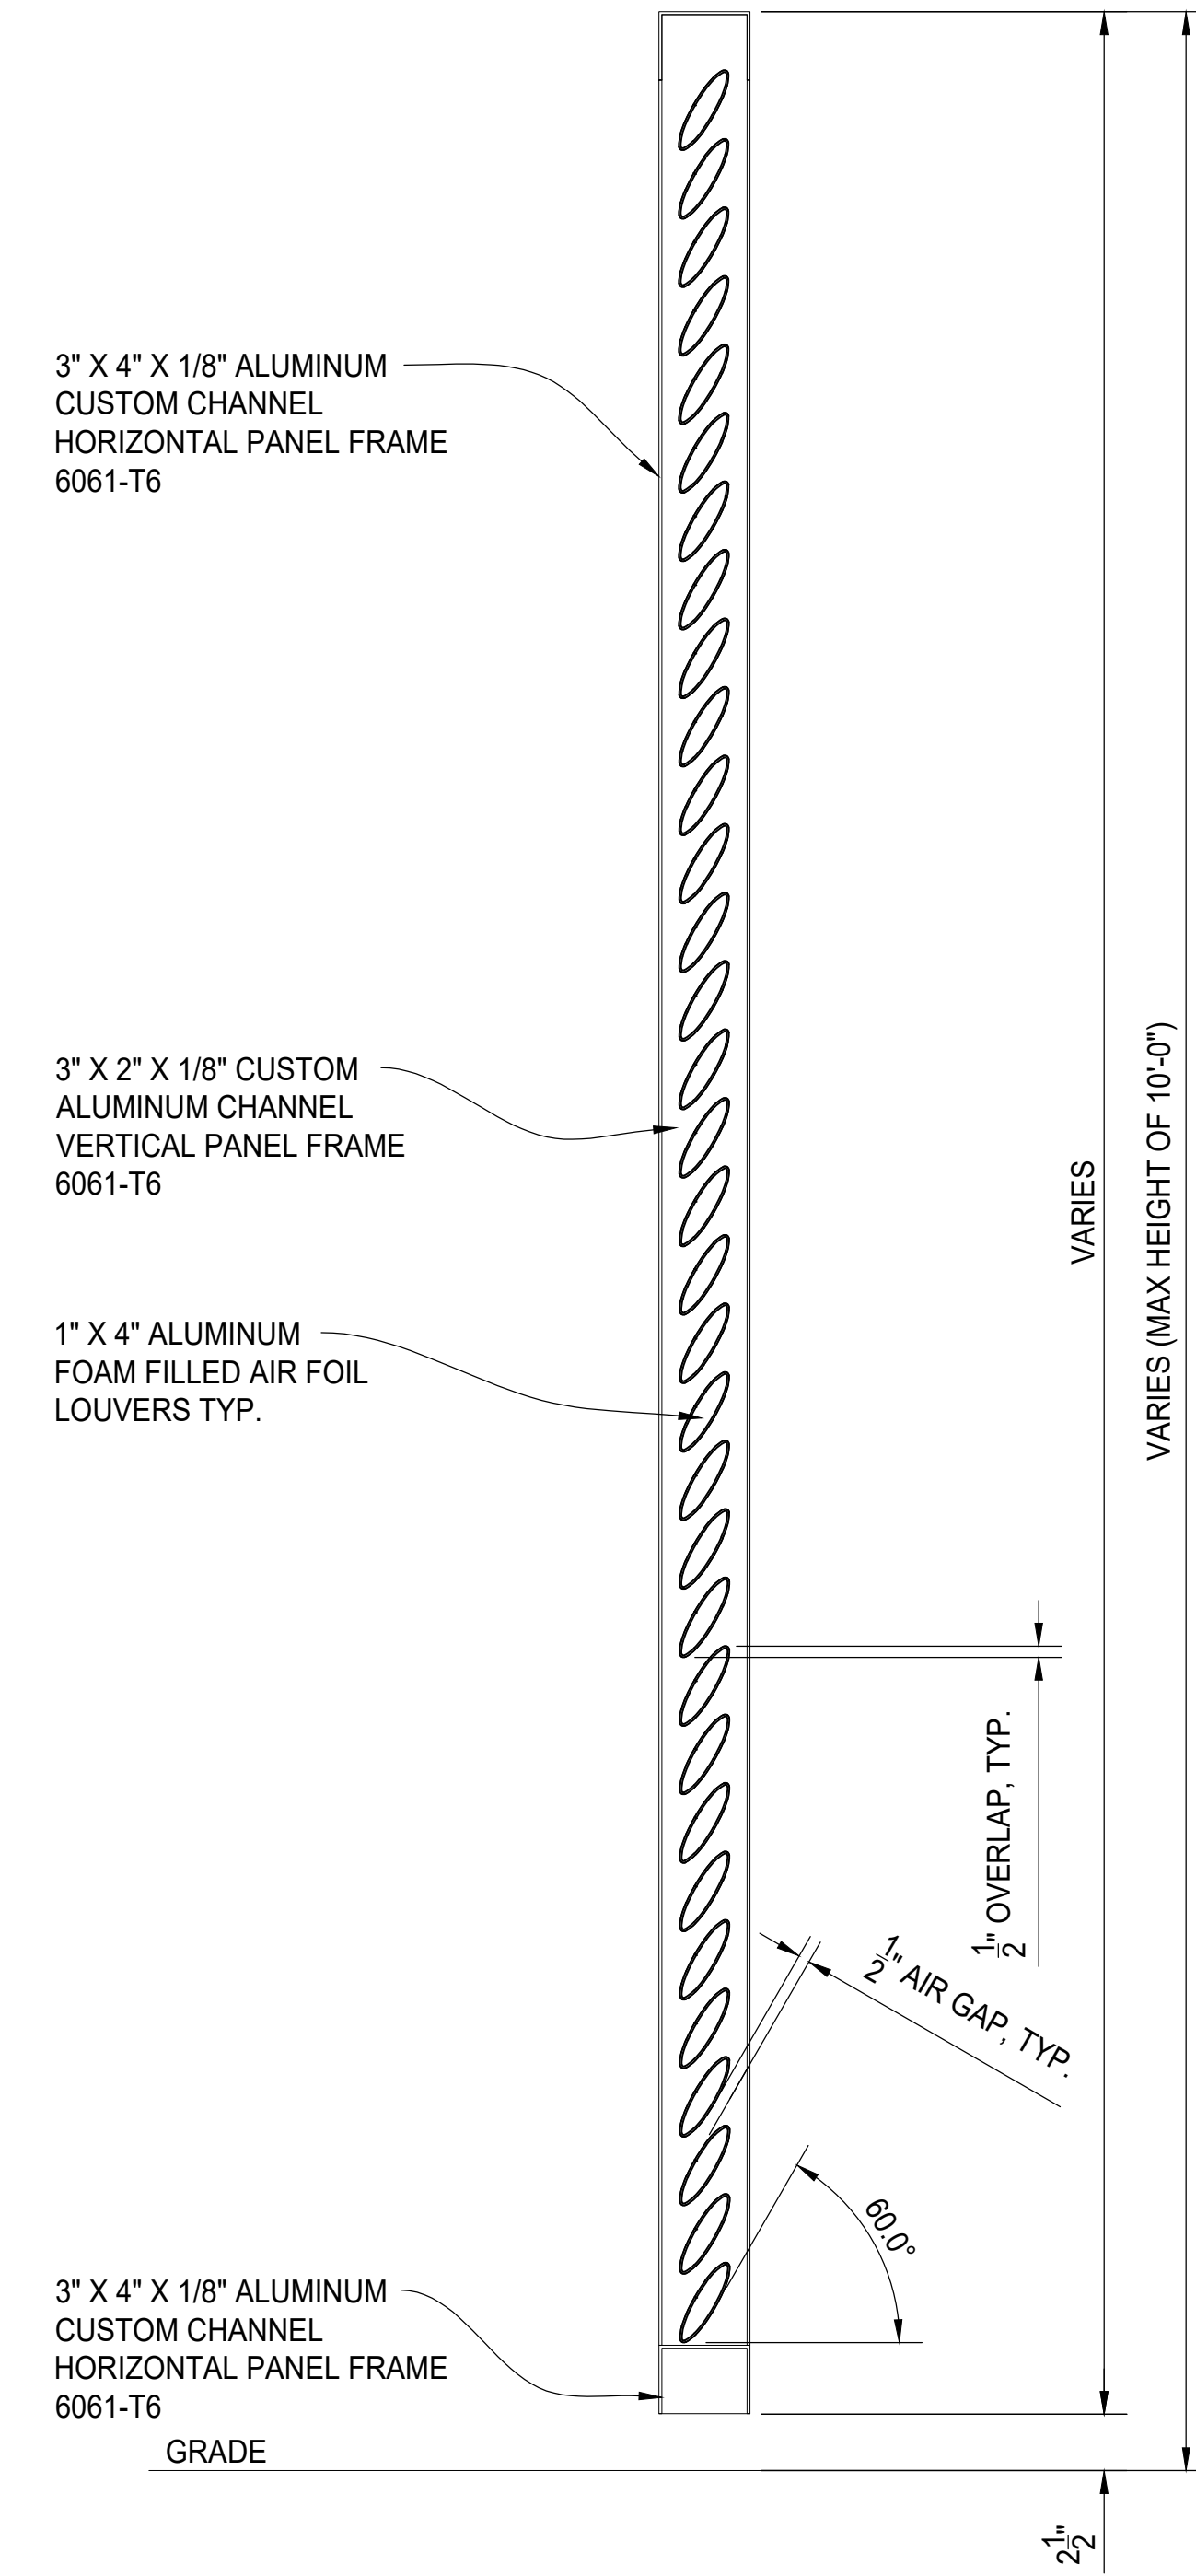

TYPICAL PANEL SECTION

REV	DESCRIPTION	DATE



PALMSHIELD ELITE - PATENT PENDING
 FOAM FILLED AIR FOIL PANEL
 PLAN, ELEVATION AND SECTION VIEWS
 FINISH TO BE DETERMINED

PALMSHIELD PROJECT #	FAFP24-0001	CLIENT PROJECT #	
CHKD BY	AF	SCALE	N.T.S.
DRAWN BY	PB	DATE	08/26/2024
REV		SHEET #	01