




|                                      |  |
|--------------------------------------|--|
| "A" INSIDE TO INSIDE CLEAR OPENING   |  |
| "B" LEAF WIDTH                       |  |
| "C" TAIL SECTION POST SPACING        |  |
| "D" OPENING SECTION PANEL WIDTH      |  |
| "E" TAIL SECTION PANEL WIDTH         |  |
| "F" MULLION INSIDE TO INSIDE SPACING |  |
| "G" GATE LEAF HEIGHT                 |  |
| "H" GRADE TO TOP HEIGHT              |  |
| "J" FINIAL HEIGHT                    |  |
|                                      |  |
|                                      |  |
| GATE SLIDES AS SHOWN?                |  |
| COLOR/FINISH?                        |  |
| MATERIAL?                            |  |
| ADDITIONAL INFORMATION:              |  |
|                                      |  |
|                                      |  |
|                                      |  |

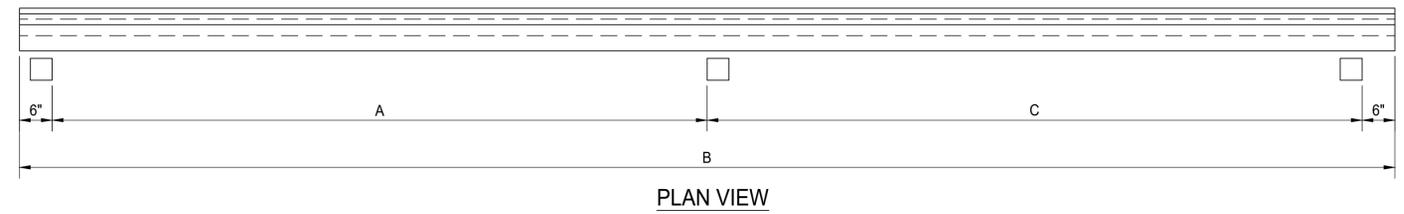


PLAN VIEW

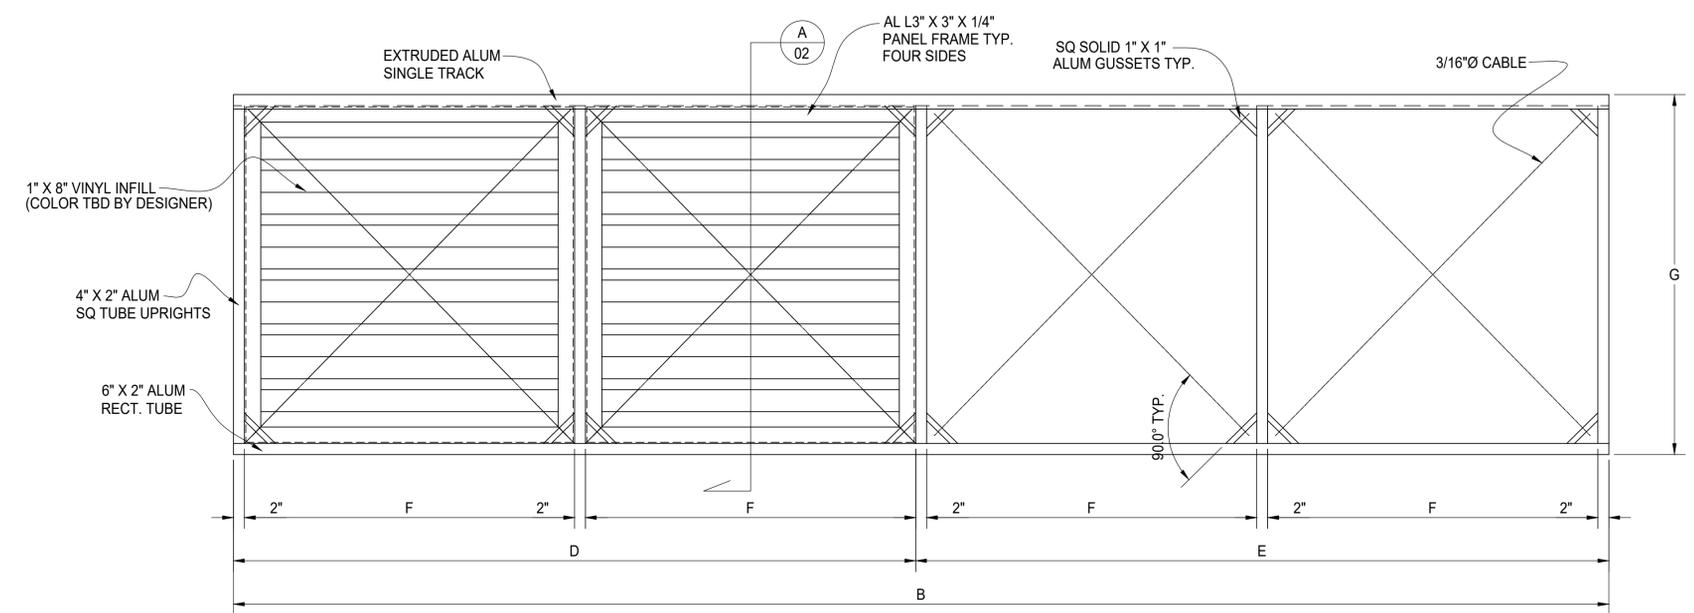


ELEVATIONVIEW  
SLIDING CANTILEVER GATE  
OUTSIDE LOOKING IN

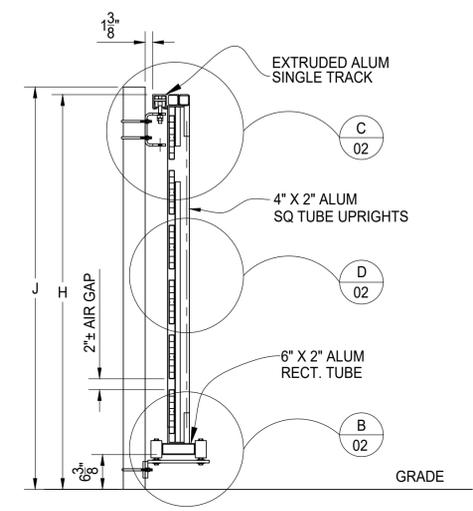


A SECTION

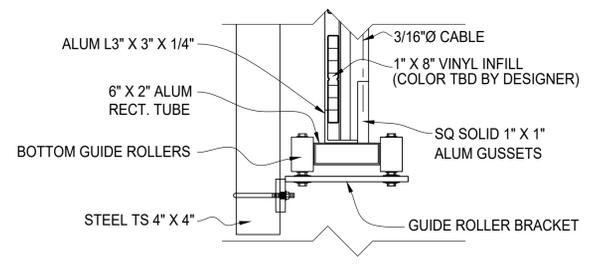

B DETAIL

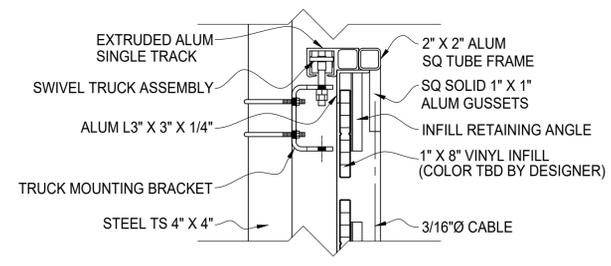

C DETAIL

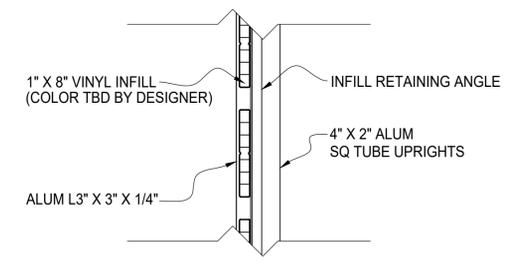

D DETAIL



TIGER 6' TALL  
SEMI VINYL INFILL  
10' WIDE SINGLE TRACK  
SLIDE GATE ELEVATION