


PLAN VIEW

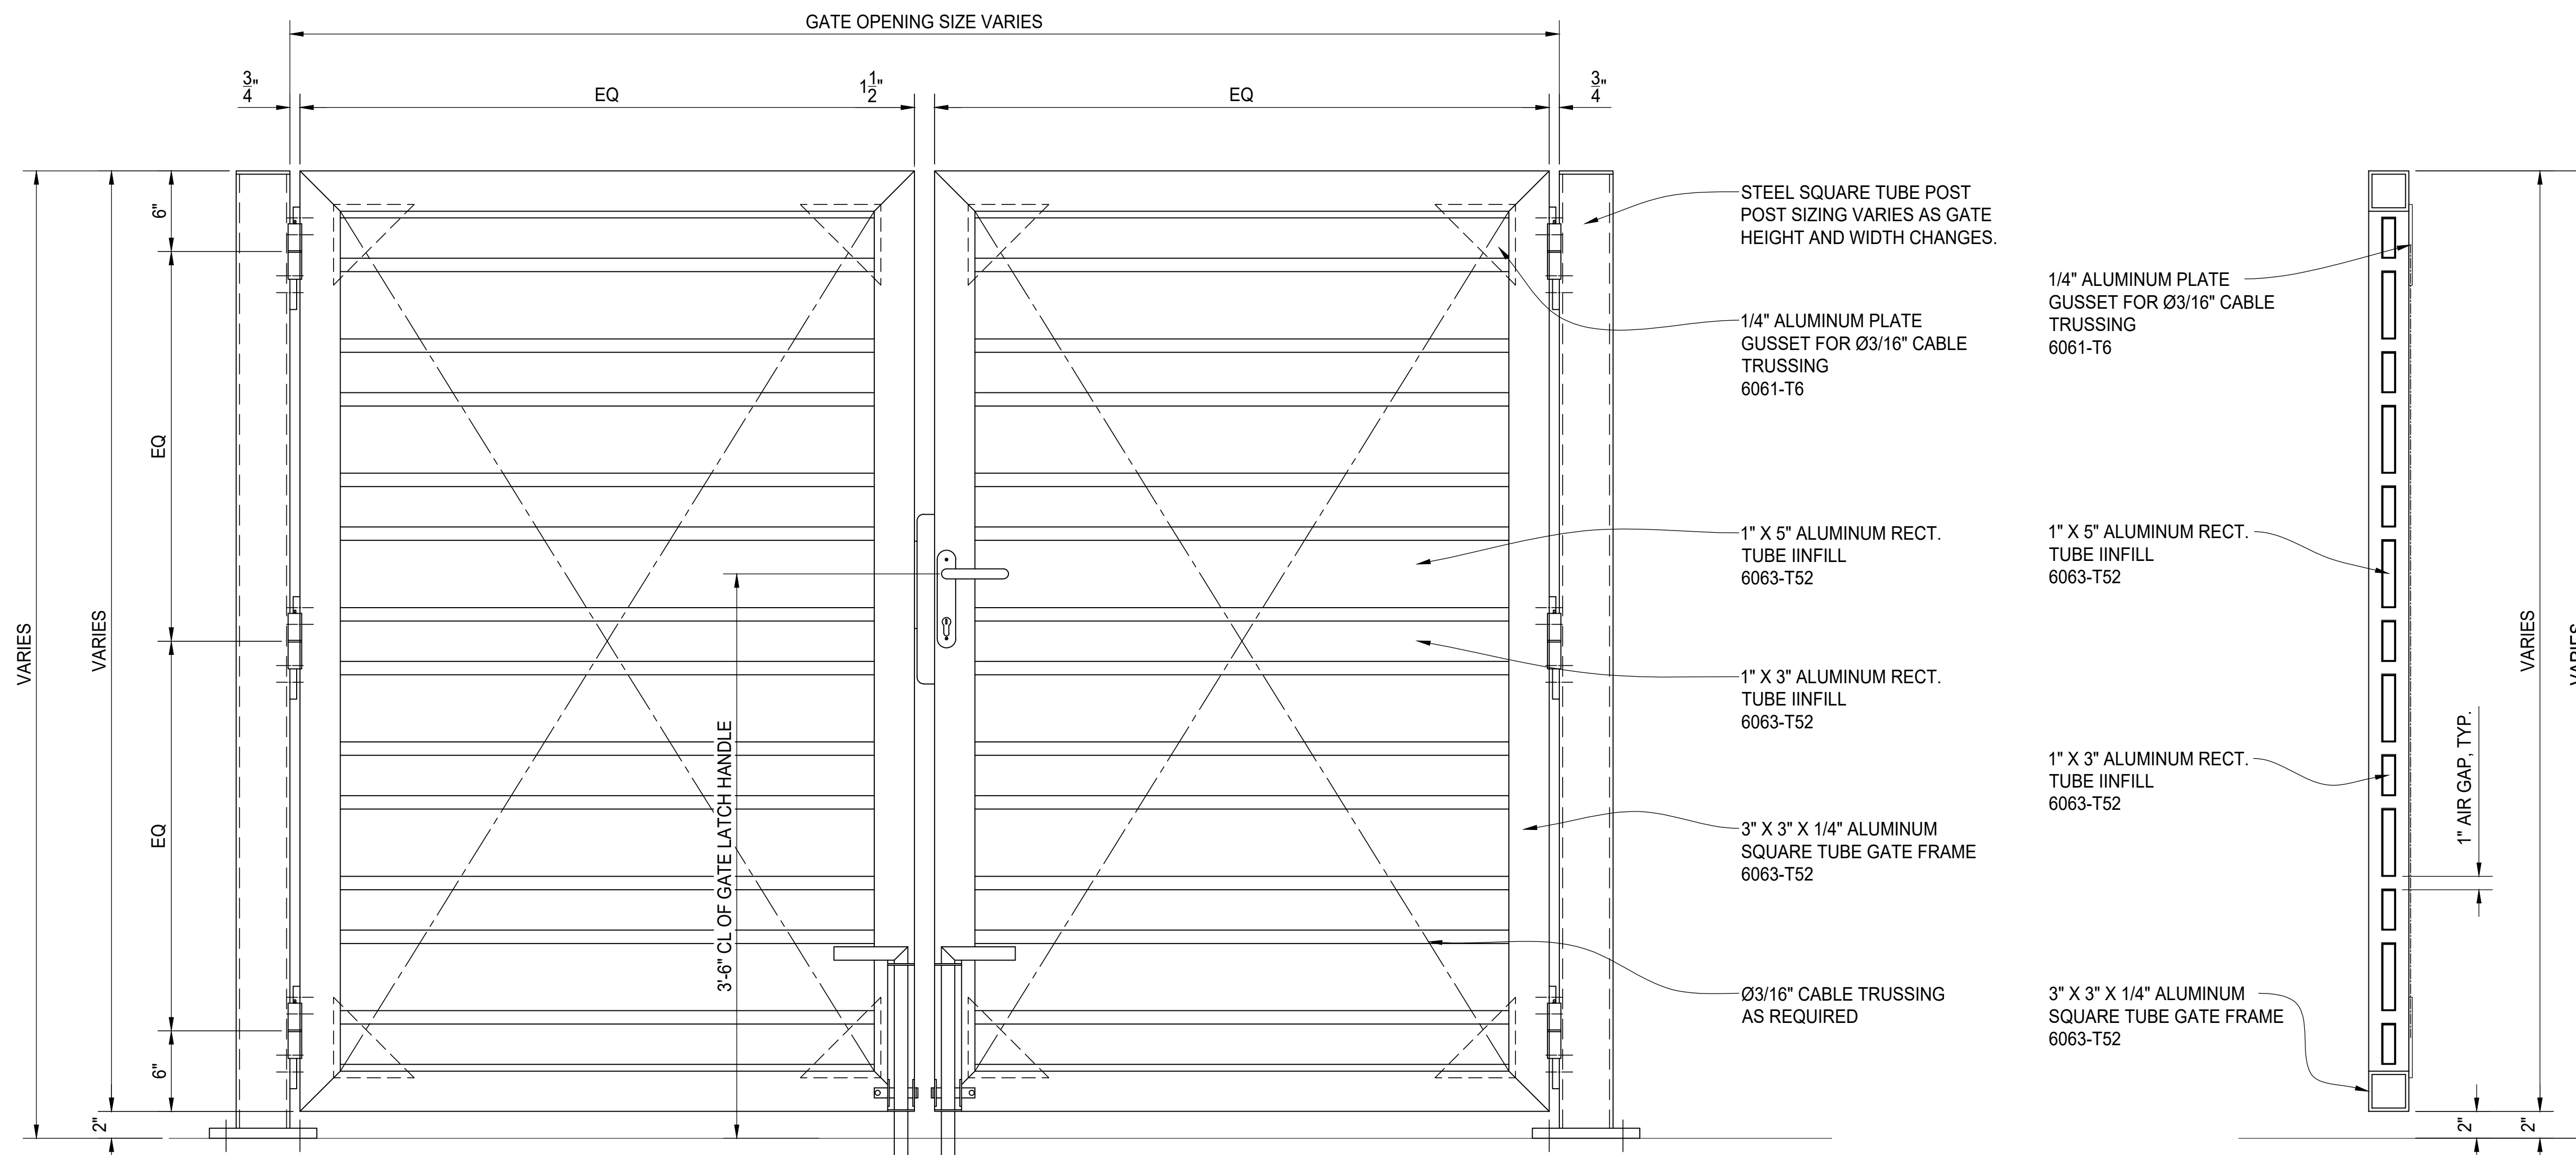

GATE ELEVATION

TYPICAL GATE SECTION

REV	DESCRIPTION	DATE



**PALMSHIELD ELITE - PATENT PENDING
ALTERNATING ALUMINUM D.D. GATE
PLAN, ELEVATION AND SECTION VIEWS
FINISH TO BE DETERMINED**

PALMSHIELD PROJECT #	PS24-0001	CLIENT PROJECT #	
REFERENCE JOB #		DRAWN BY	PB
CHKD BY	AF	DATE	06/14/2024
SCALE	N.T.S.	REV	
		SHEET #	01