


ELEVATION VIEW

**SINGLE SWING GATE ASSEMBLY**  
ALUM 2" X 2" SQUARE .25" WIRE WEAVE MESH

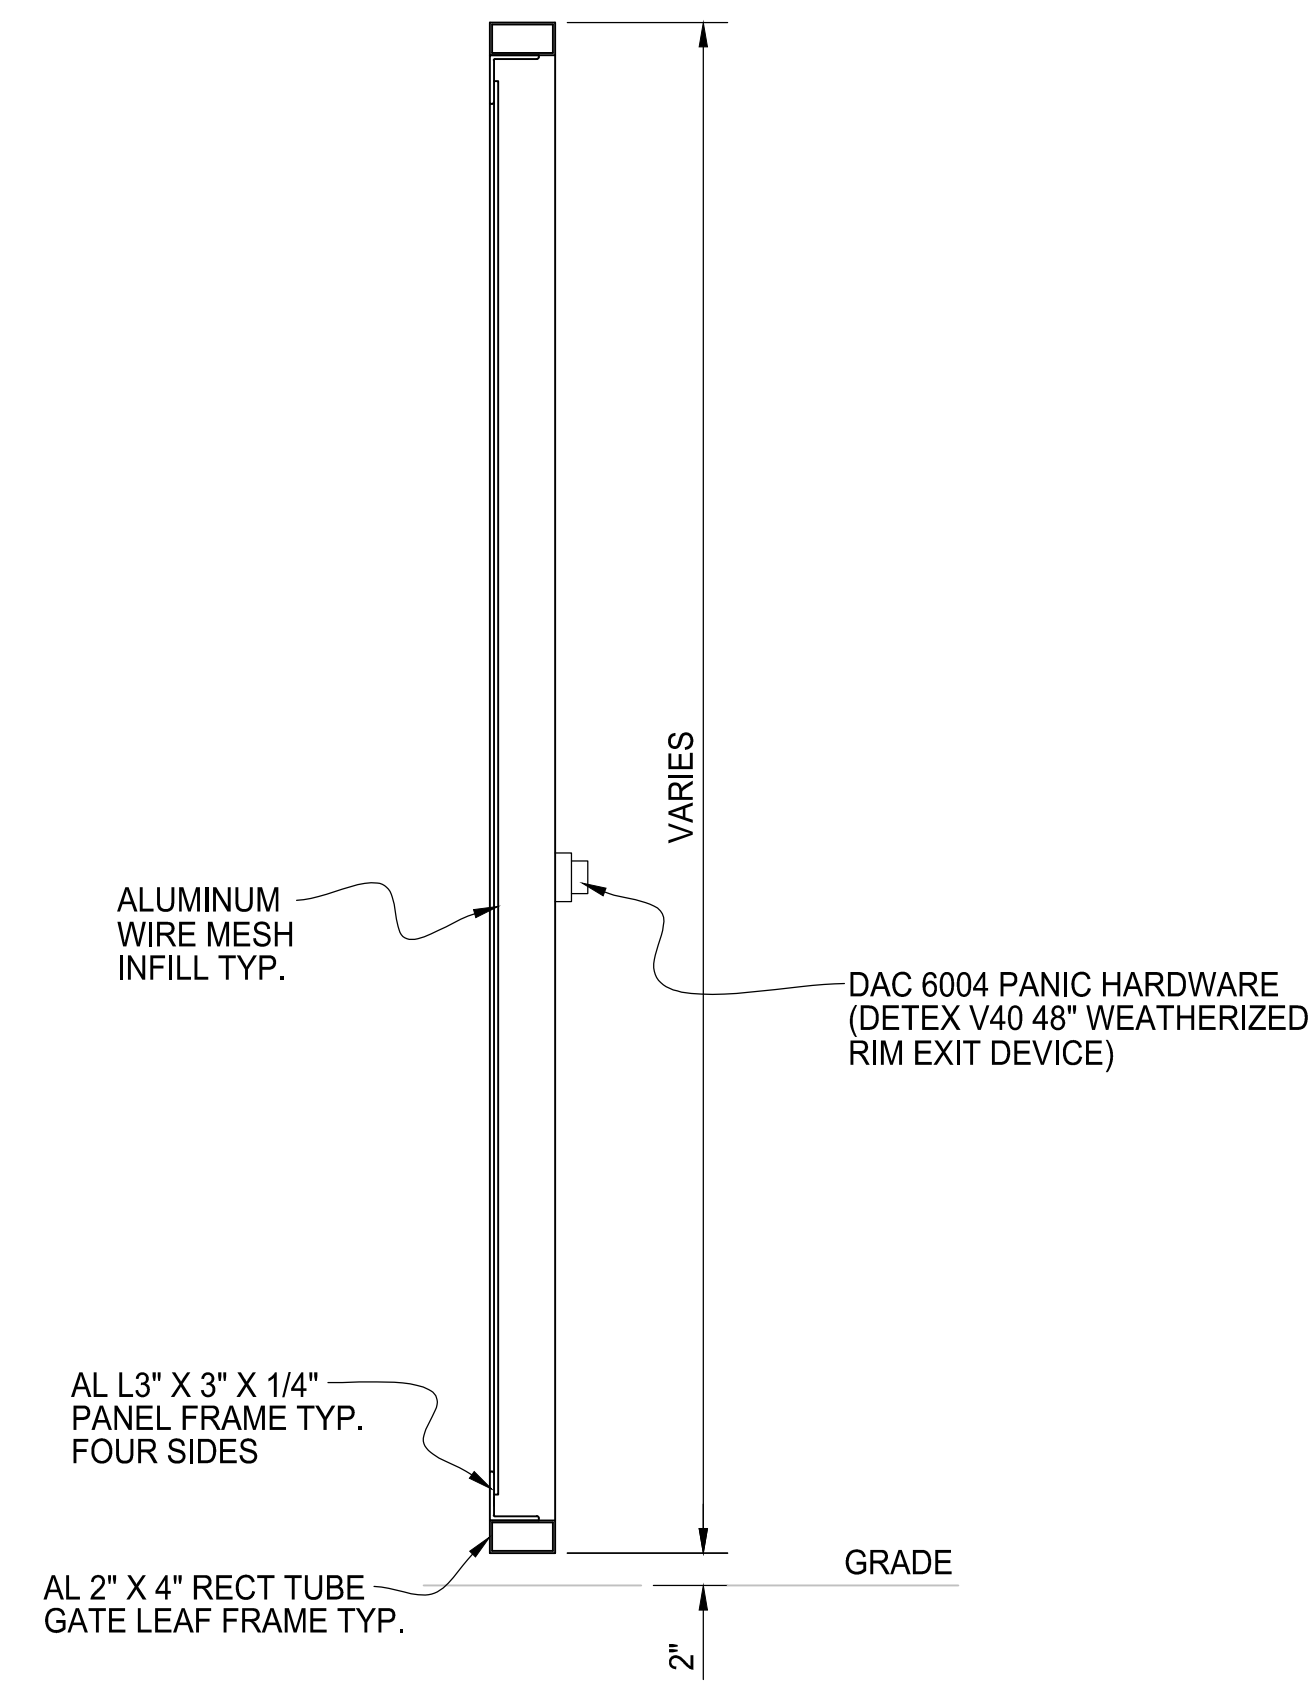

**B** TYPICAL GATE SECTION

REV	DESCRIPTION	DATE



**SINGLE SWING GATE W/ PANIC HDWR  
WIRE MESH INFILL**

AMERICAN FENCE PROJECT #	CLIENT PROJECT #
REFERENCE	
JOB #	
CHD BY	
SCALE: N.T.S.	DRAWN BY: AF DATE: 02/28/2018 REV: SHEET # 10