



PLAN VIEW

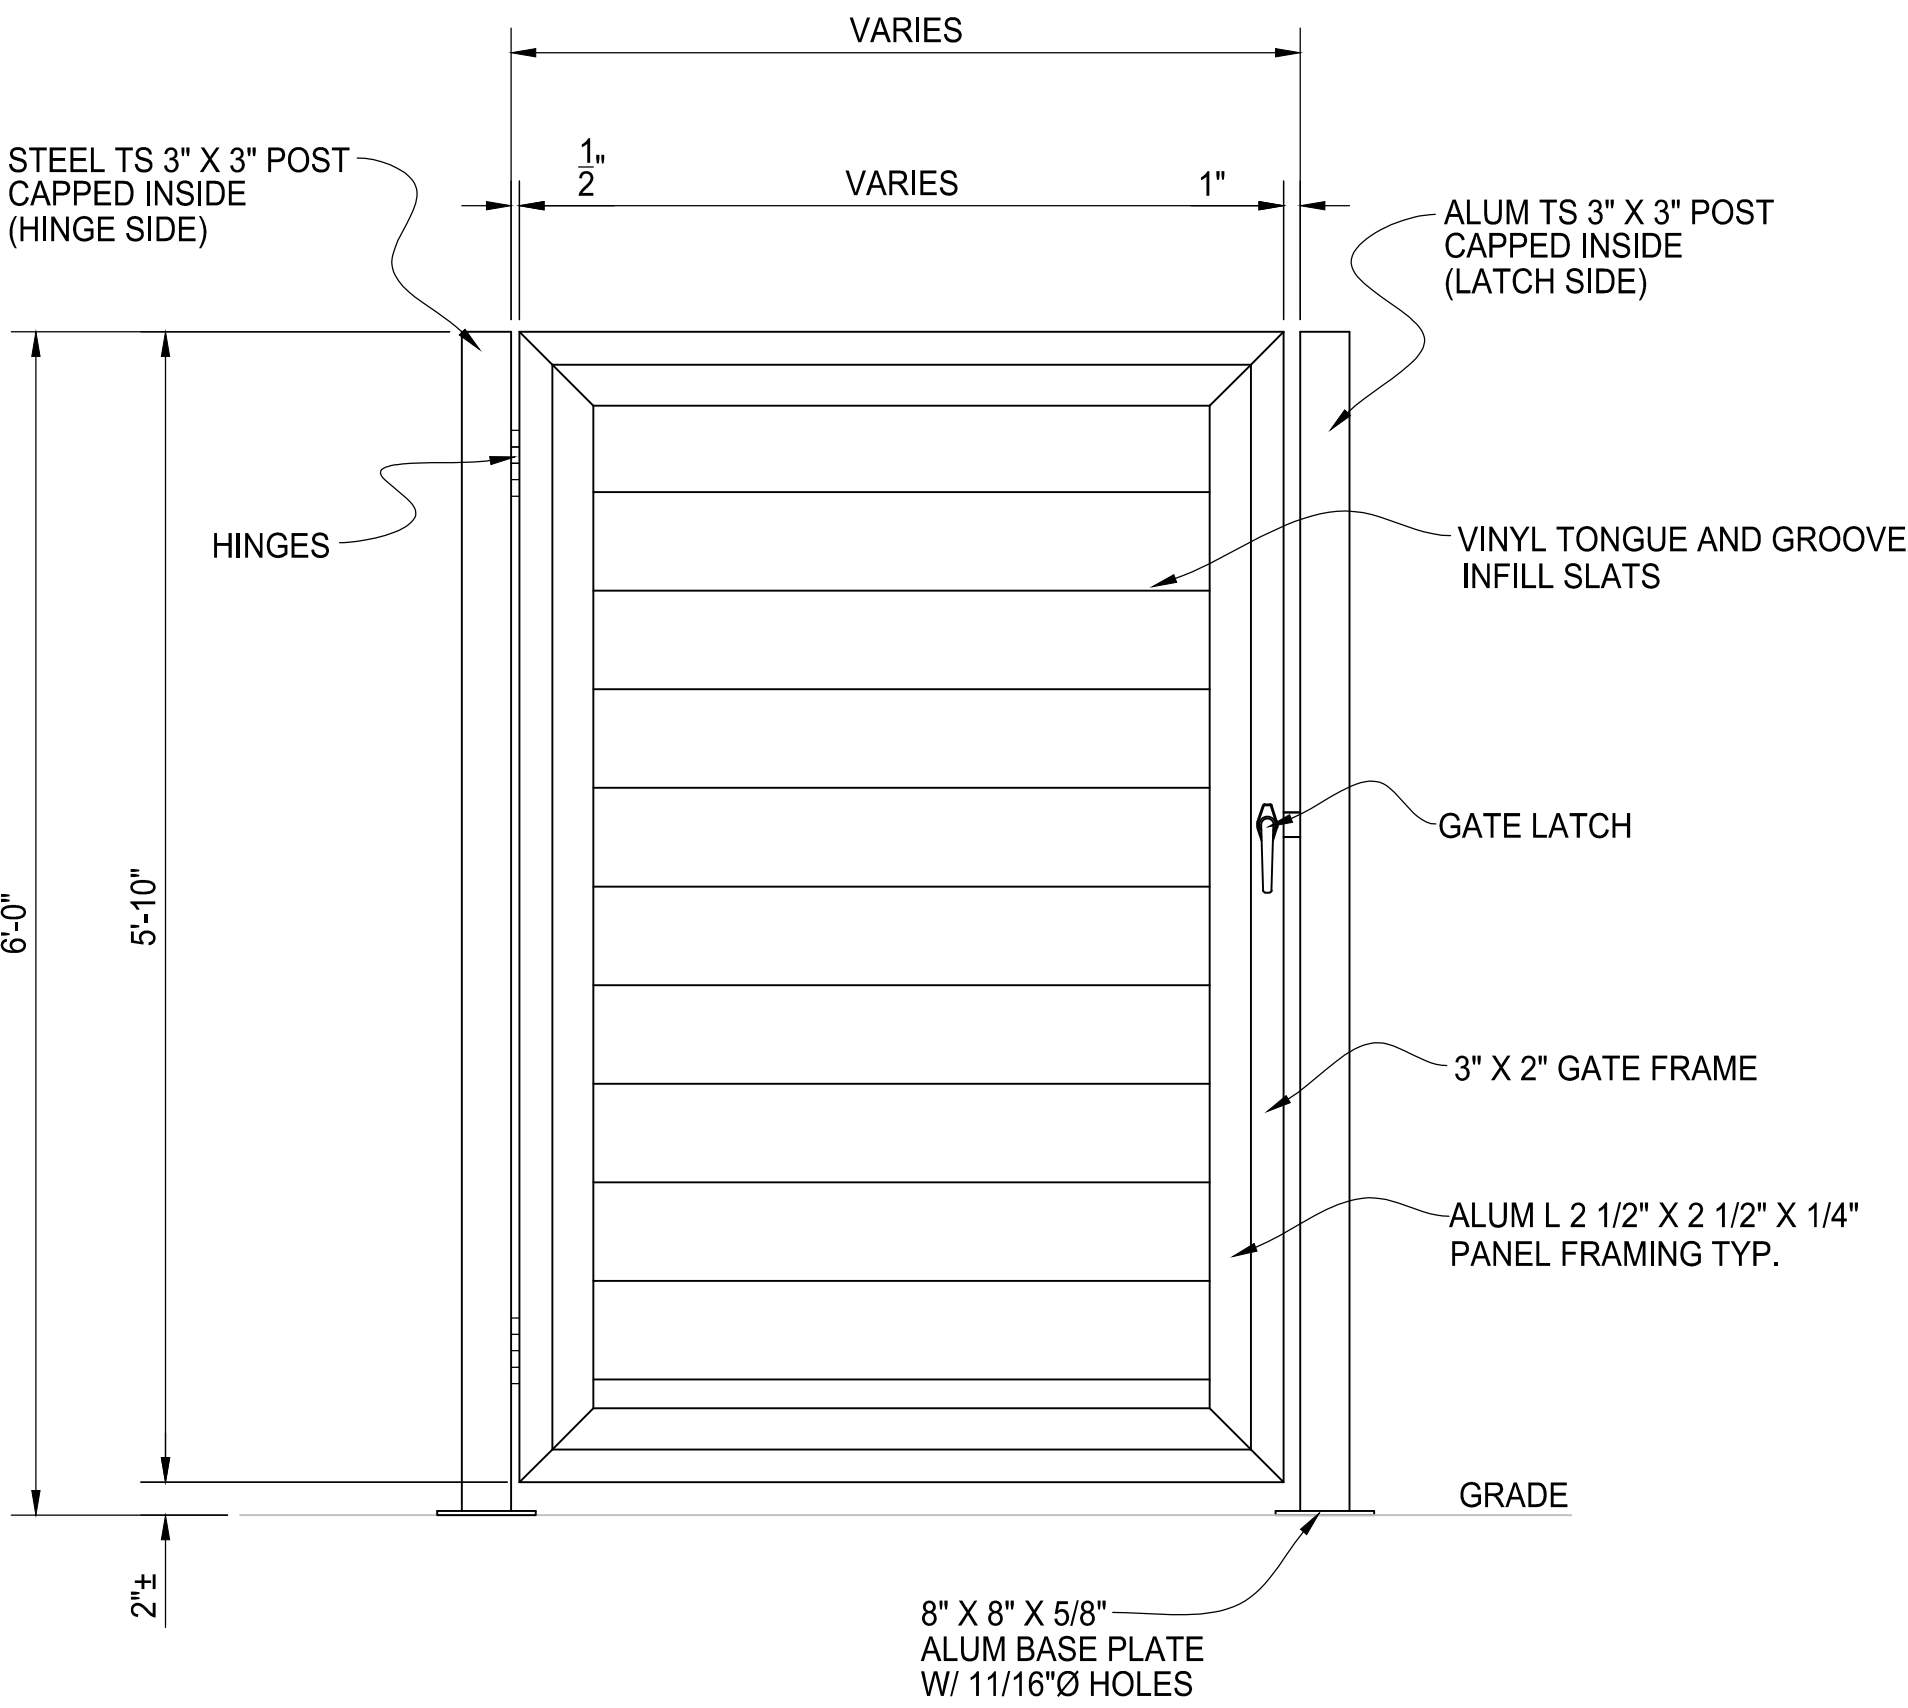

ELEVATION VIEW

SINGLE SWING GATE ASSEMBLY

HINGE SIDE AND OPENING DIRECTION MAY VARY

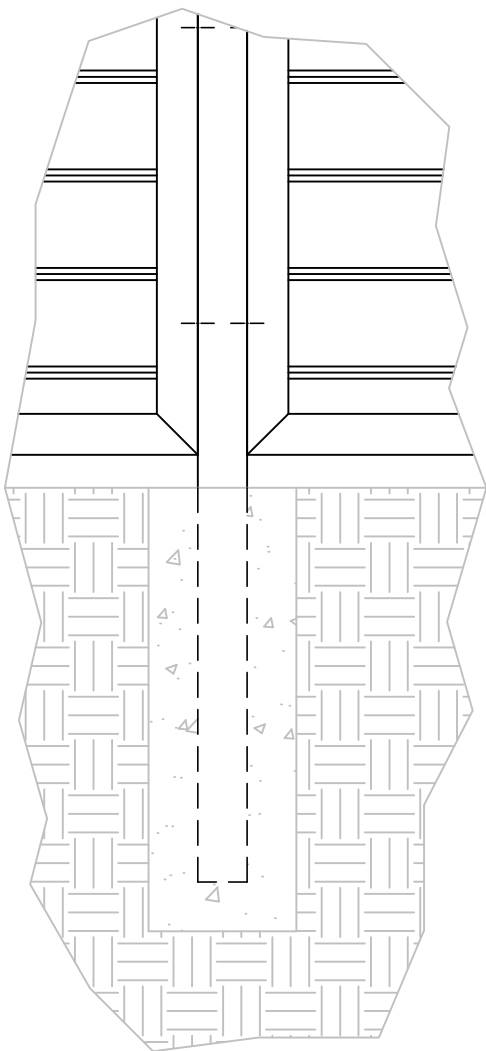

NOTE:
POST CAN BE SET WITH EITHER A BASE PLATE (SHOWN AT LEFT)
OR EMBEDDED IN A FOOTING. IF USING A FOOTING, DEPTH AND
DIAMETER TO BE DETERMINED BY END USER.

NOTE:
PANELS SHIPPED FULLY FABRICATED AND ASSEMBLED. PANEL FRAMEWORK
AND INFILL COLOR TO BE DETERMINED. PANEL FRAME WORK AND INFILL
COMPOSITE COLOR TO BE DETERMINED.

REV	DESCRIPTION	DATE

ARCHITECTURAL SOLID SCREENING
SINGLE SWING GATE AND POST DETAIL
VINYL TONGUE AND GROOVE INFILL

AMERICAN FENCE PROJECT # REFERENCE JOB #		CLIENT PROJECT #	
CHKD BY:	SCALE: N.T.S.	DRAWN BY: AF	DATE: 02/13/2019
		REV	SHEET # 03