



PLAN VIEW

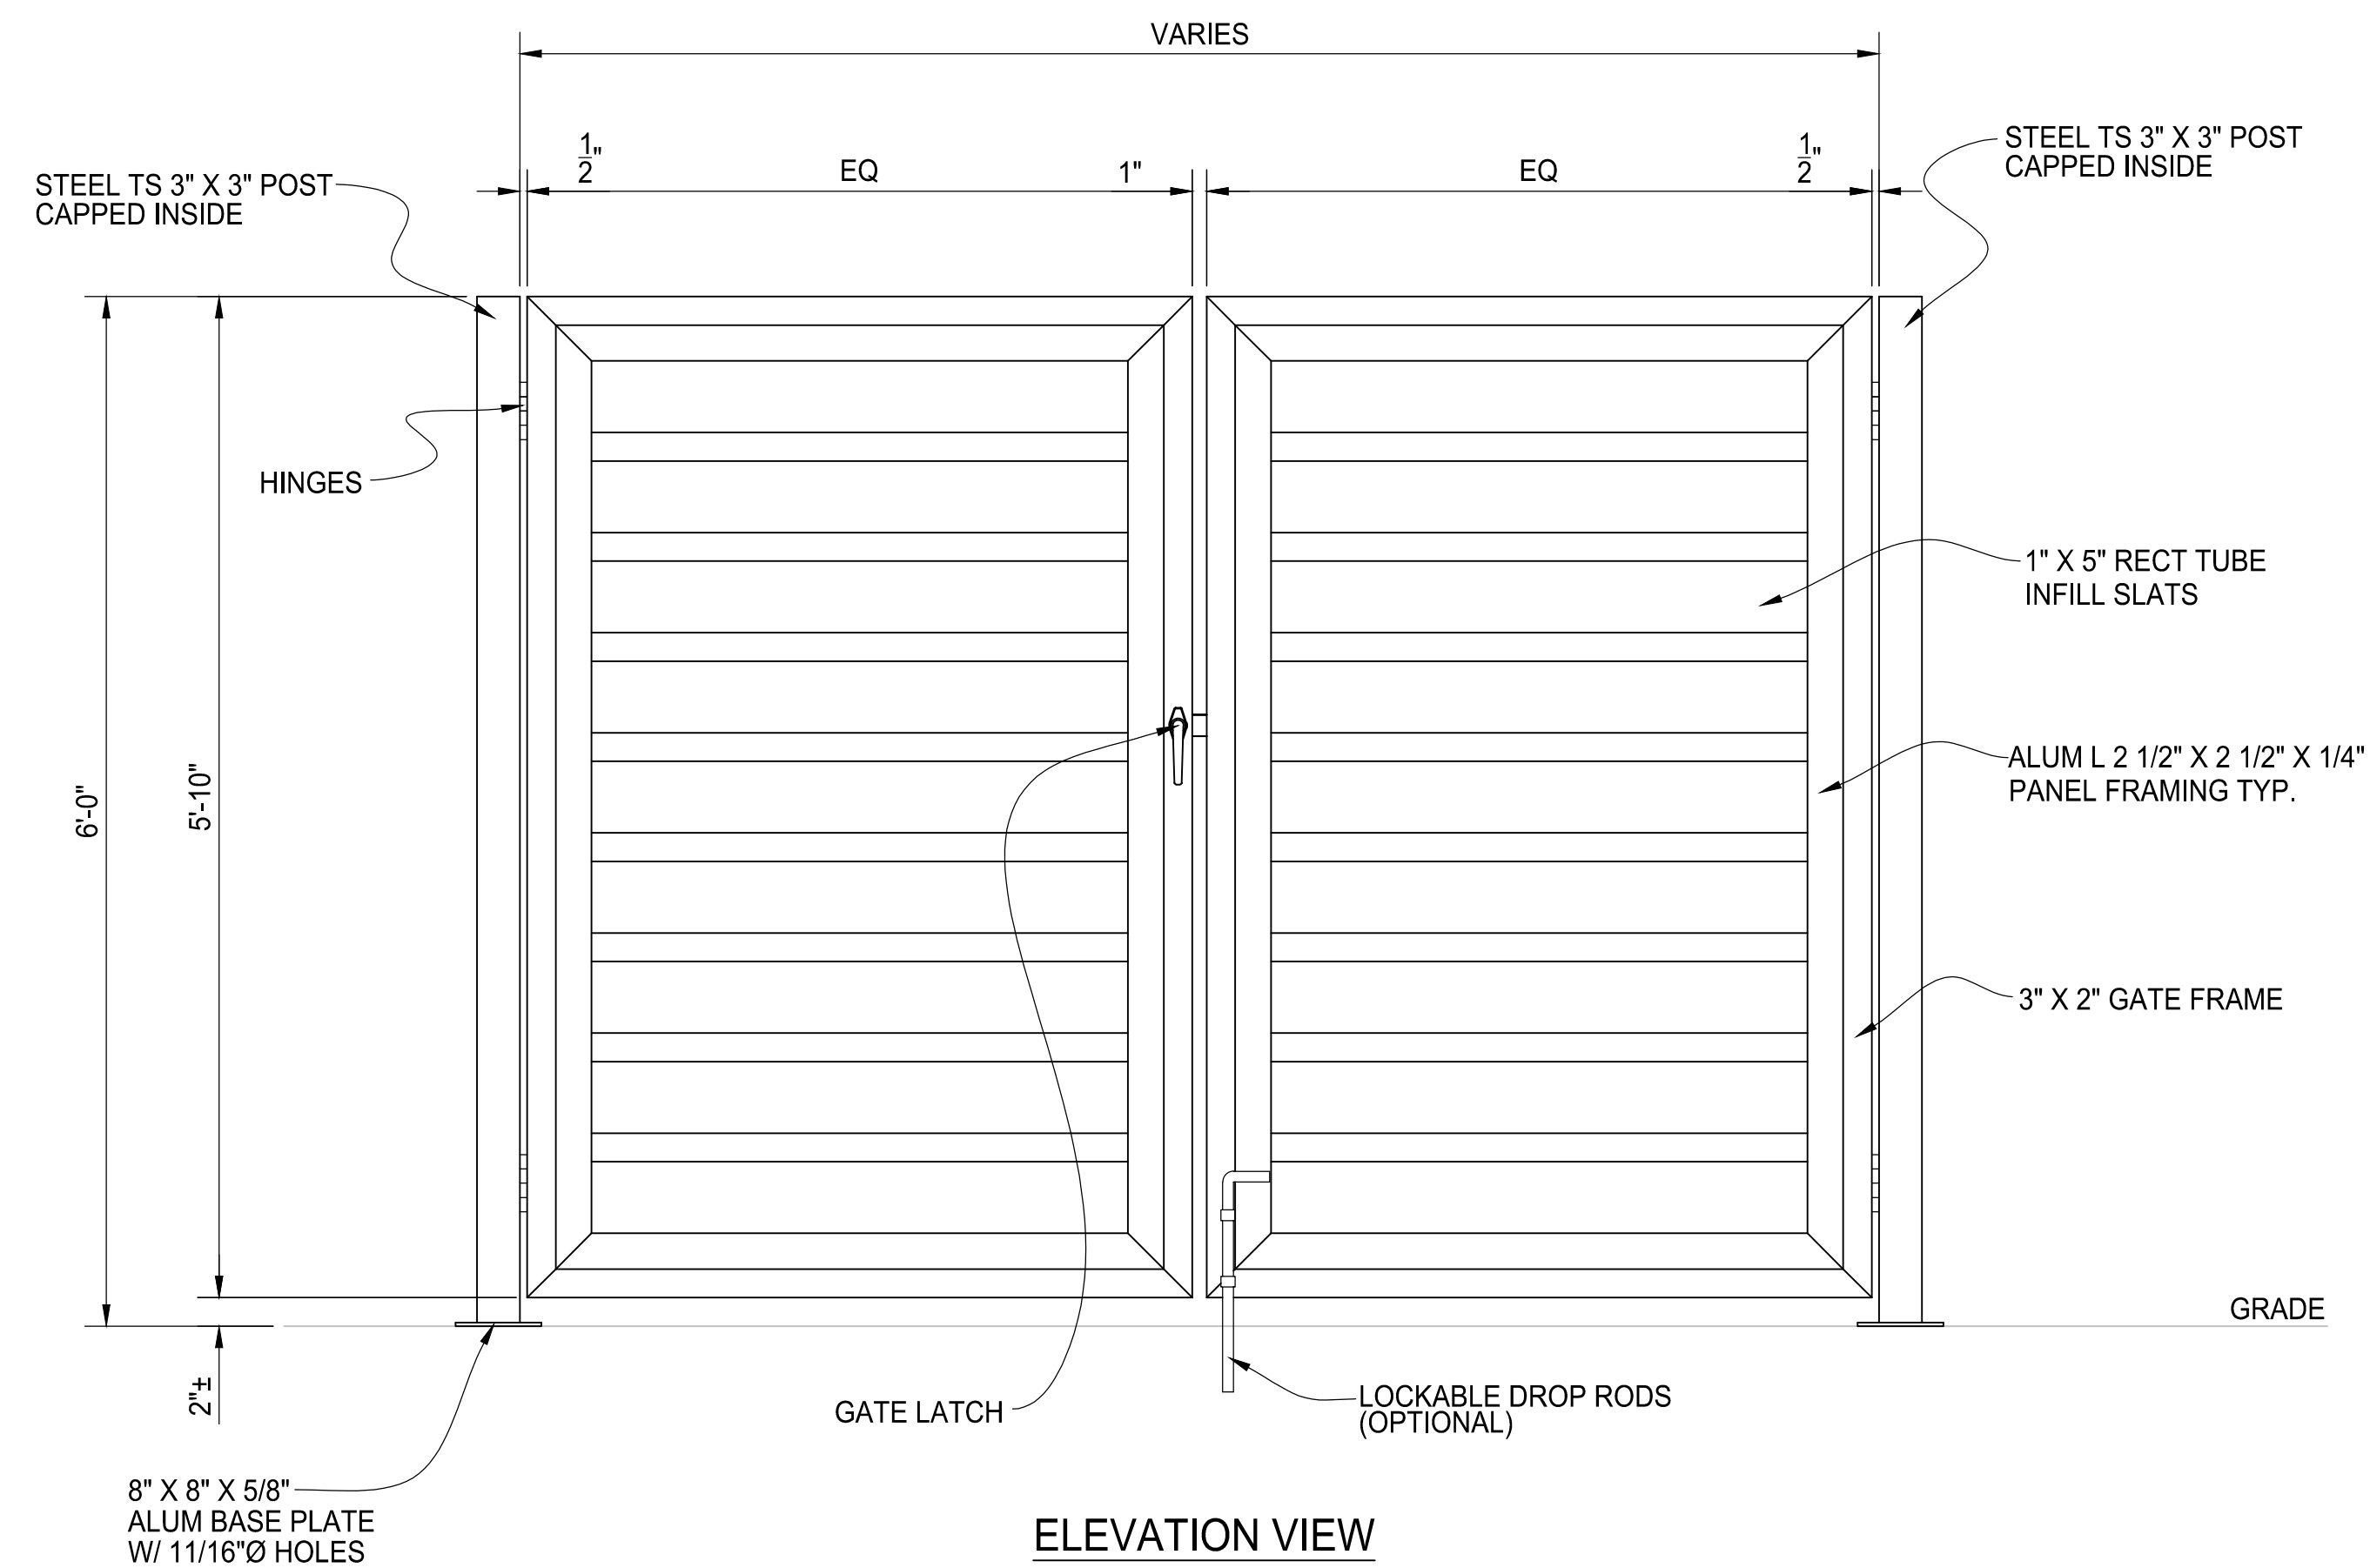

ELEVATION VIEW

DOUBLE DRIVE GATE ASSEMBLY

OPENING DIRECTION MAY VARY

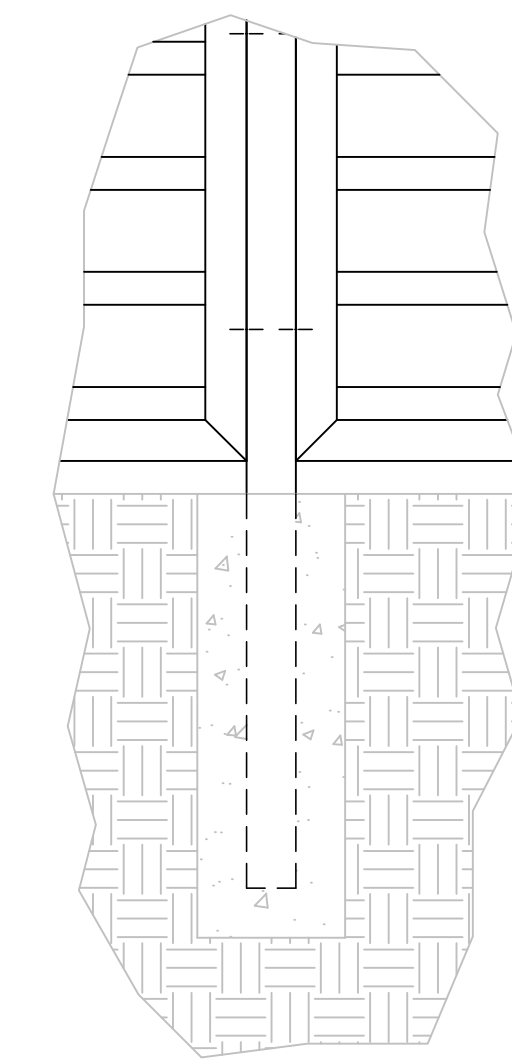

NOTE:
POST CAN BE SET WITH EITHER A BASE PLATE (SHOWN AT LEFT) OR EMBEDDED IN A FOOTING. IF USING A FOOTING, DEPTH AND DIAMETER TO BE DETERMINED BY END USER.

NOTE:
PANELS SHIPPED FULLY FABRICATED AND ASSEMBLED. PANEL FRAMEWORK AND INFILL COLOR TO BE DETERMINED. PANEL FRAME WORK AND INFILL COMPOSITE COLOR TO BE DETERMINED.

REV/DESCRIPTION	DATE



AMERICAN FENCE PROJECT #	CLIENT PROJECT #
REFERENCE JOB #	SCALE: N.T.S.
CHKD BY:	DRAWN BY: AF DATE: 03/27/2019 REV: SHEET # 04