



PLAN VIEW

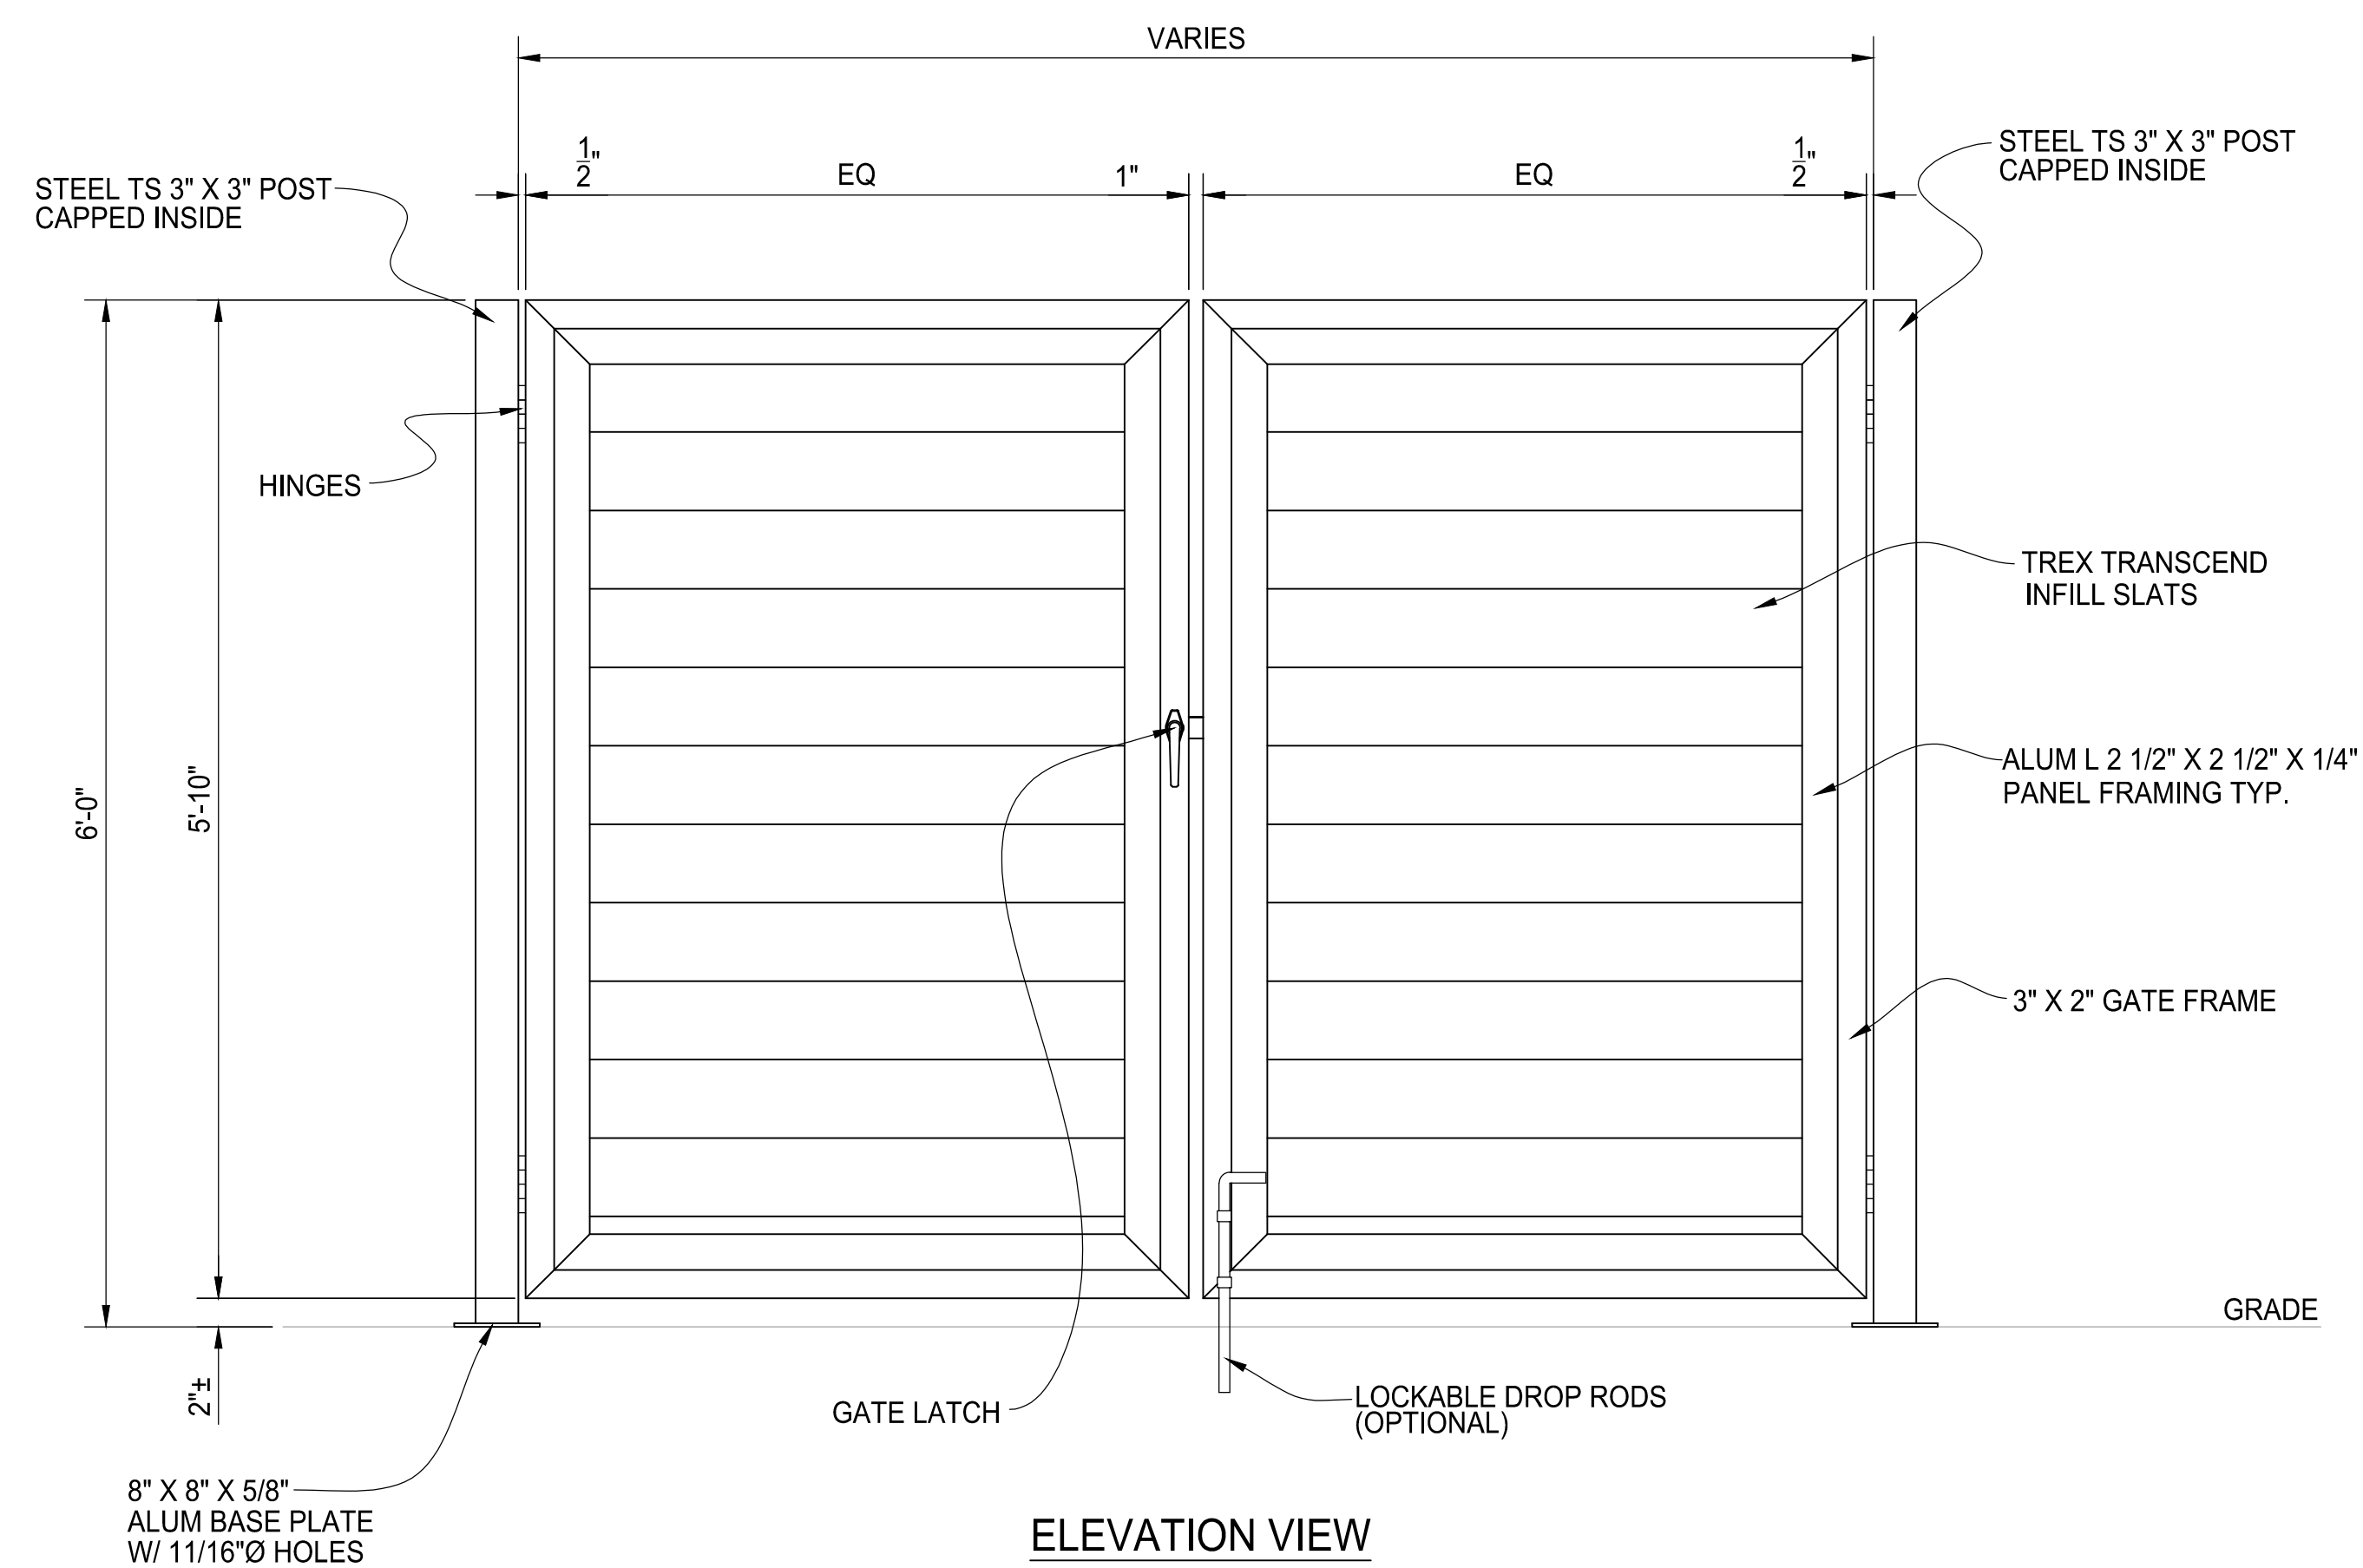

ELEVATION VIEW

DOUBLE DRIVE GATE ASSEMBLY

OPENING DIRECTION MAY VARY

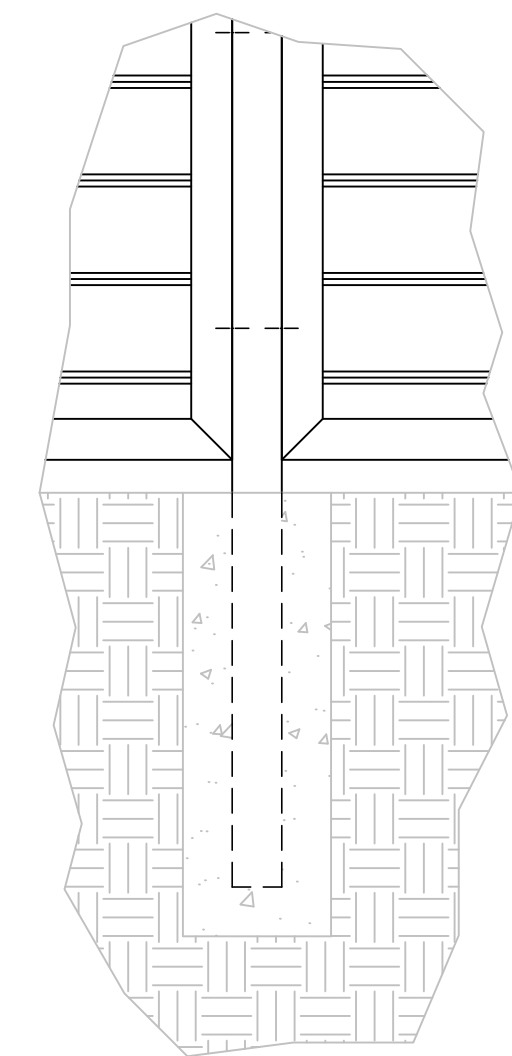

NOTE:
POST CAN BE SET WITH EITHER A BASE PLATE (SHOWN AT LEFT)
OR EMBEDDED IN A FOOTING. IF USING A FOOTING, DEPTH AND
DIAMETER TO BE DETERMINED BY END USER.

REV/DESCRIPTION	DATE



**ARCHITECTURAL SOLID SCREENING
DOUBLE DRIVE GATE AND POST DETAIL
COMPOSITE INFILL**

NOTE:
PANELS SHIPPED FULLY FABRICATED AND ASSEMBLED. PANEL FRAMEWORK
AND INFILL COLOR TO BE DETERMINED. PANEL FRAME WORK AND INFILL
COMPOSITE COLOR TO BE DETERMINED.

AMERICAN FENCE PROJECT #	CLIENT PROJECT #
REFERENCE JOB #	SCALE: N.T.S.
CHKD BY:	DRAWN BY: AF DATE: 3/8/2019
	REV: SHEET # 04