



HINGE DETAIL

ZERK END IS FEMALE
 FIELD WELD TO POST
 MALE END ATTACHES TO GATE
 MALE DOWN FOR GATE LIFT OFF
 A "STOP" CAN BE WELDED TO THE GATE POST
 ABOVE THE HINGE TO PREVENT LIFT OFF

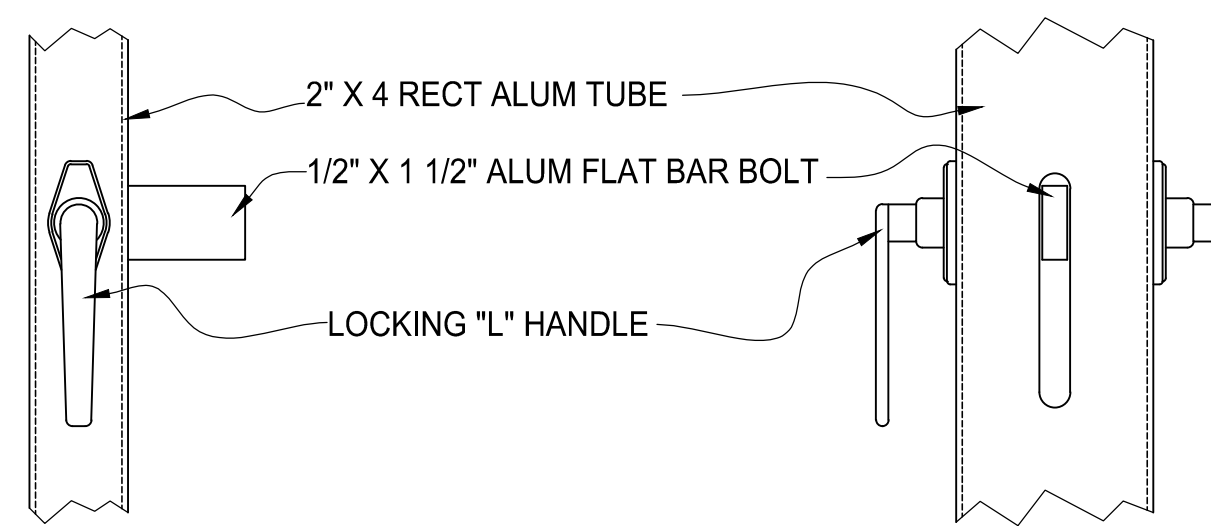

GATE LATCH DETAIL

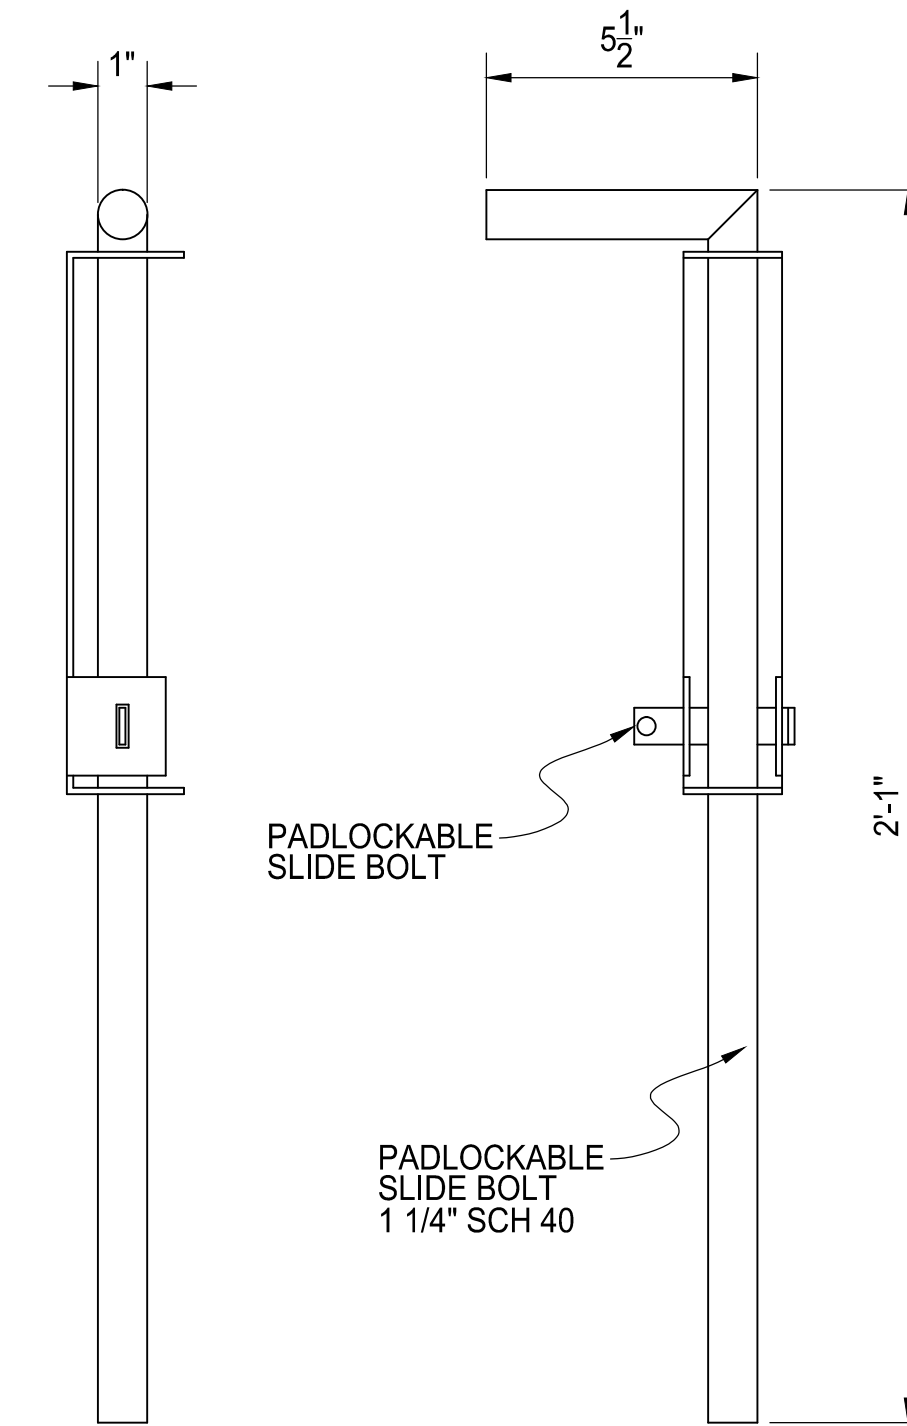

DROP ROD DETAIL

REV	DESCRIPTION	DATE

PalmSHIELD
 ARCHITECTURAL SOLID SCREENING
 GATE HARDWARE
 COMPOSITE INFILL

AMERICAN FENCE PROJECT #	CLIENT PROJECT #
REFERENCE JOB #	SCALE: N.T.S.
CHKD BY:	DRAWN BY: AF DATE: 03/08/2019 REV: SHEET # 08