



HINGE DETAIL

ZERK END IS FEMALE
 FIELD WELD TO POST
 MALE END ATTACHES TO GATE
 MALE DOWN FOR GATE LIFT OFF
 A "STOP" CAN BE WELDED TO THE GATE POST
 ABOVE THE HINGE TO PREVENT LIFT OFF

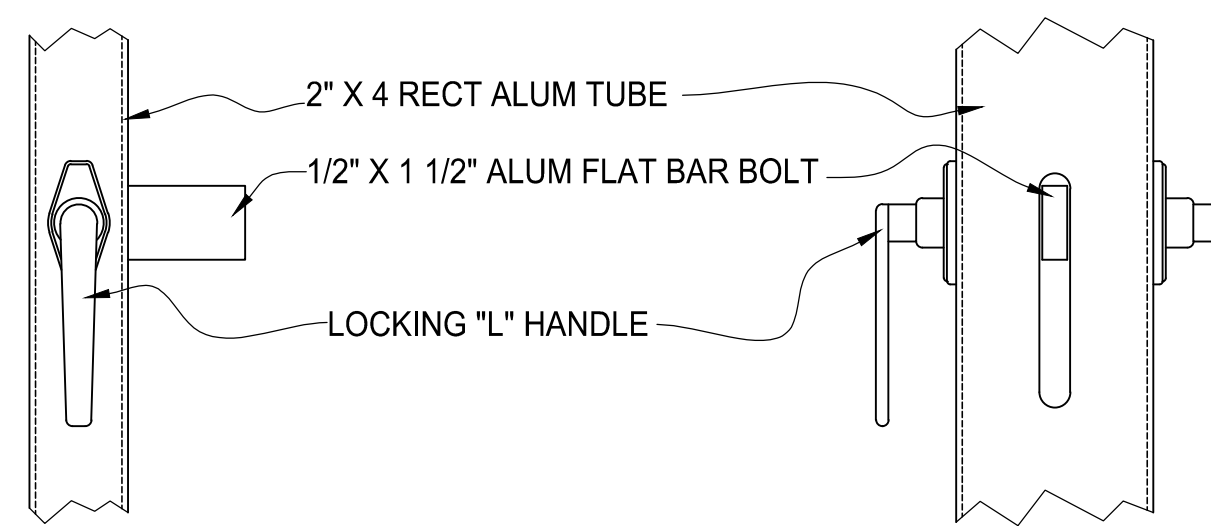

GATE LATCH DETAIL

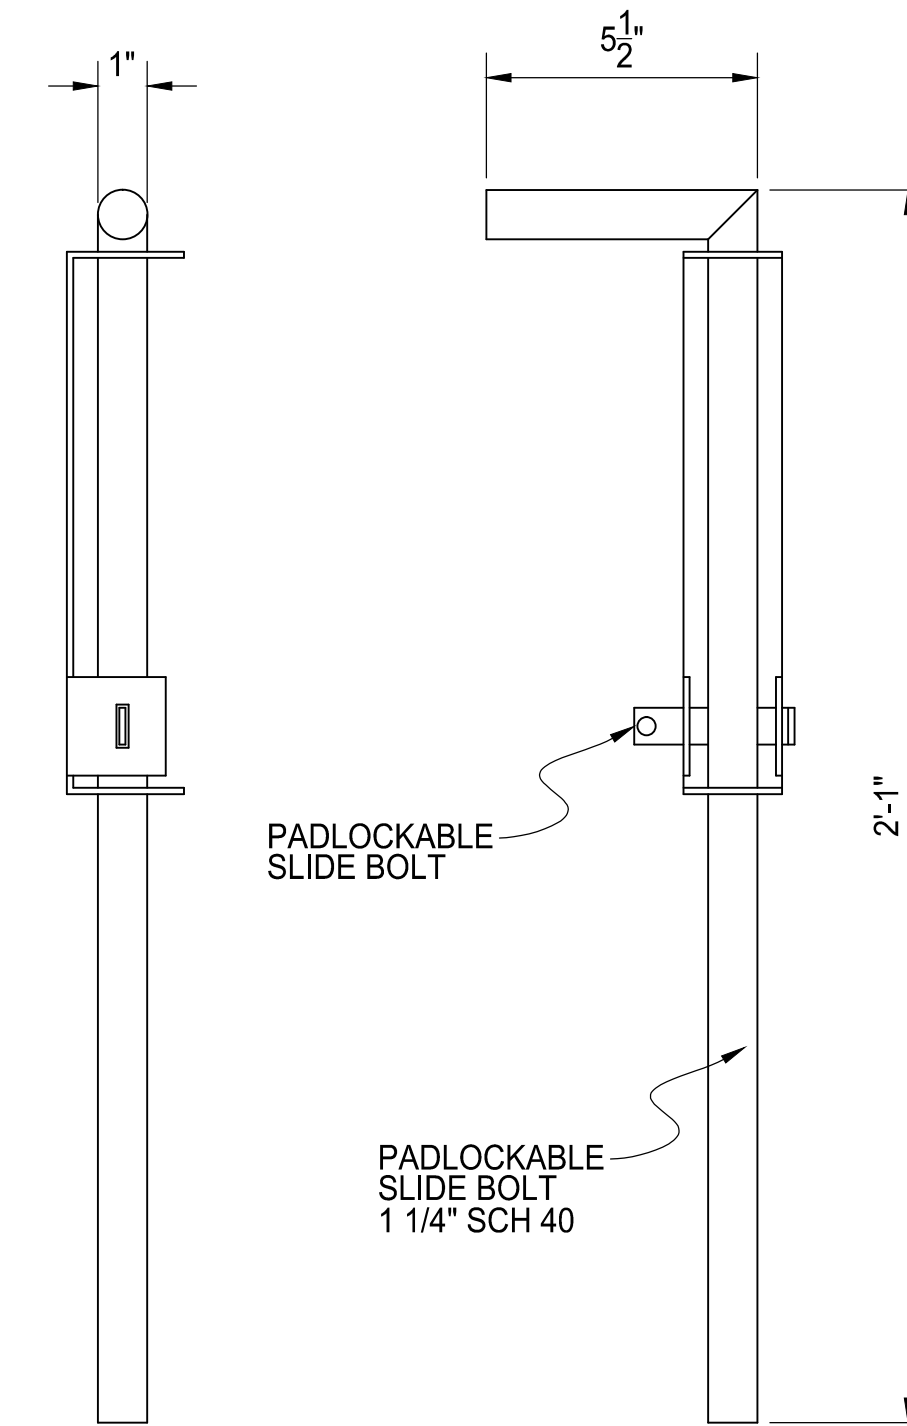

DROP ROD DETAIL

| REV | DESCRIPTION | DATE |
|-----|-------------|------|
| | | |
| | | |
| | | |

PalmSHIELD
 ARCHITECTURAL SOLID SCREENING
 GATE HARDWARE
 COMPOSITE INFILL SEMI-PRIVATE

| | |
|--------------------------|---|
| AMERICAN FENCE PROJECT # | CLIENT PROJECT # |
| REFERENCE JOB # | SCALE: N.T.S. |
| CHKD BY: | DRAWN BY: AF DATE: 03/27/2019 REV: SHEET # 08 |